




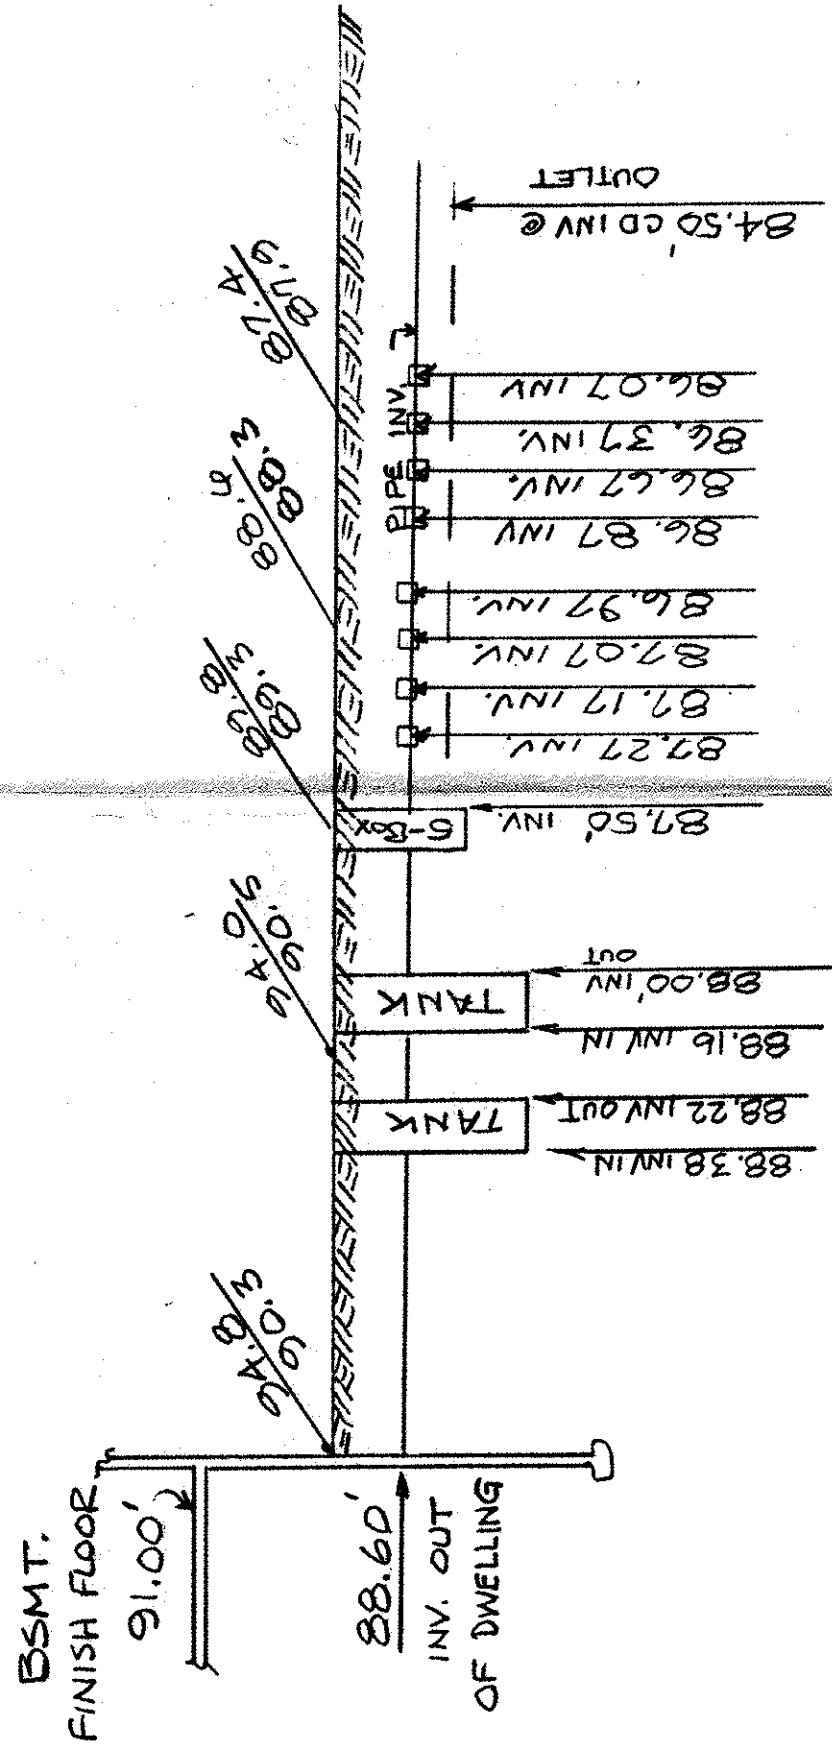


SEPTIC SYSTEM PROFILE

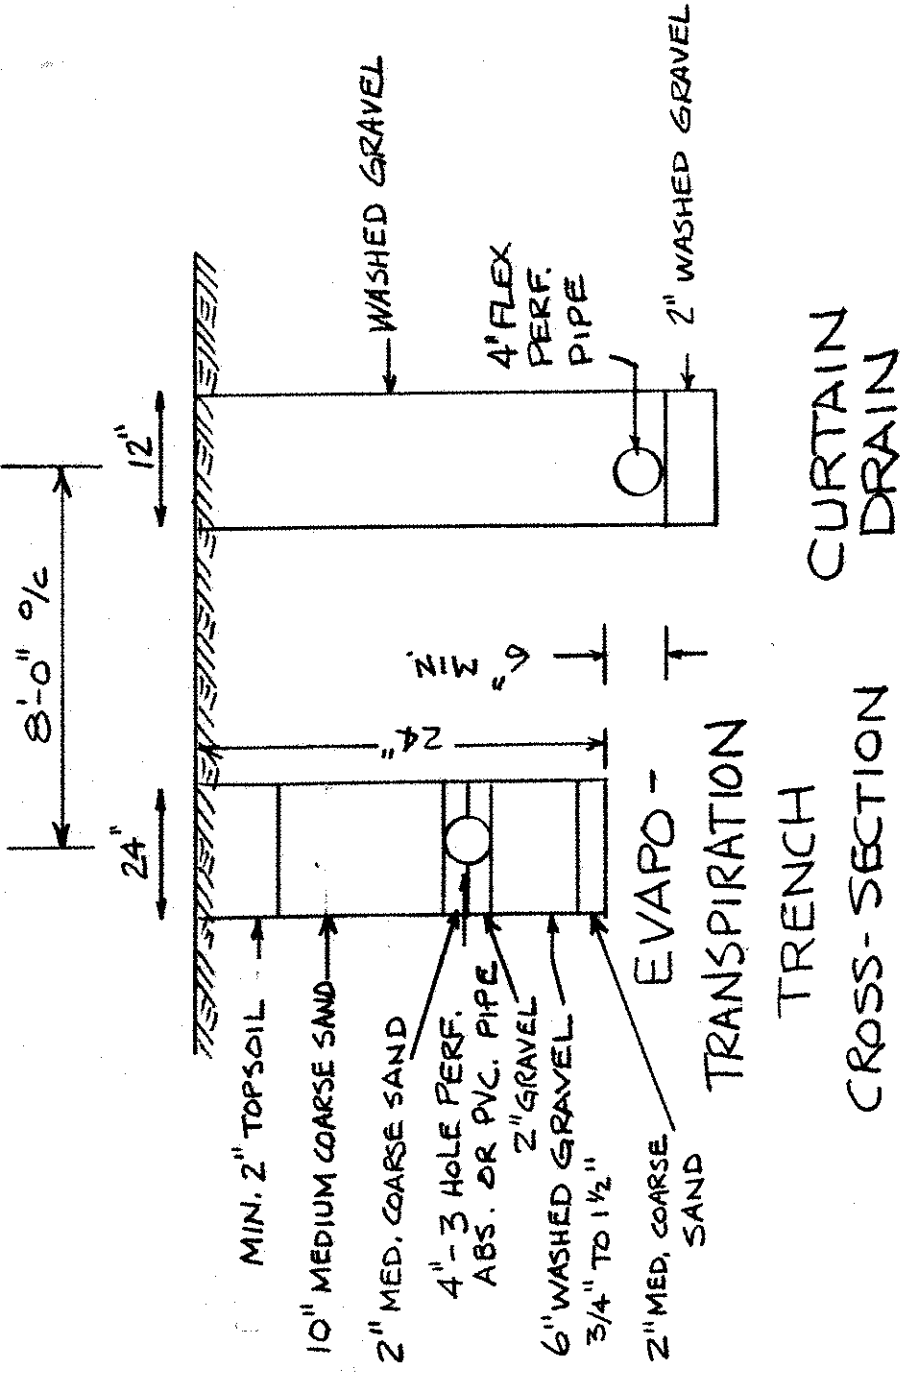

CURTAIN DRAIN CROSS-SECTION
EVAPO-TRANSPIRATION TRENCH CROSS-SECTION

I, THE UNDERSIGNED, HEREBY CERTIFY, THAT THE TOPOGRAPHY SHOWN HEREON, REPRESENTED BY ONE FOOT CONTOURS AND ELEVATIONS, REPRESENTS AN ACTUAL FIELD TOPOGRAPHIC SURVEY MADE BY ME ON THE 20TH DAY OF MAY, 1996 AND THAT AS OF THAT DATE THE ELEVATIONS EXISTED AS SHOWN HEREON.

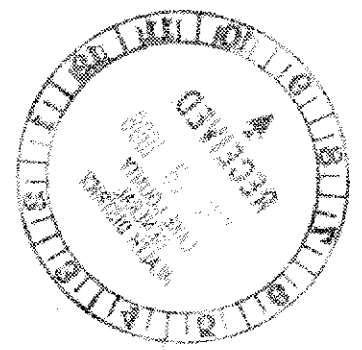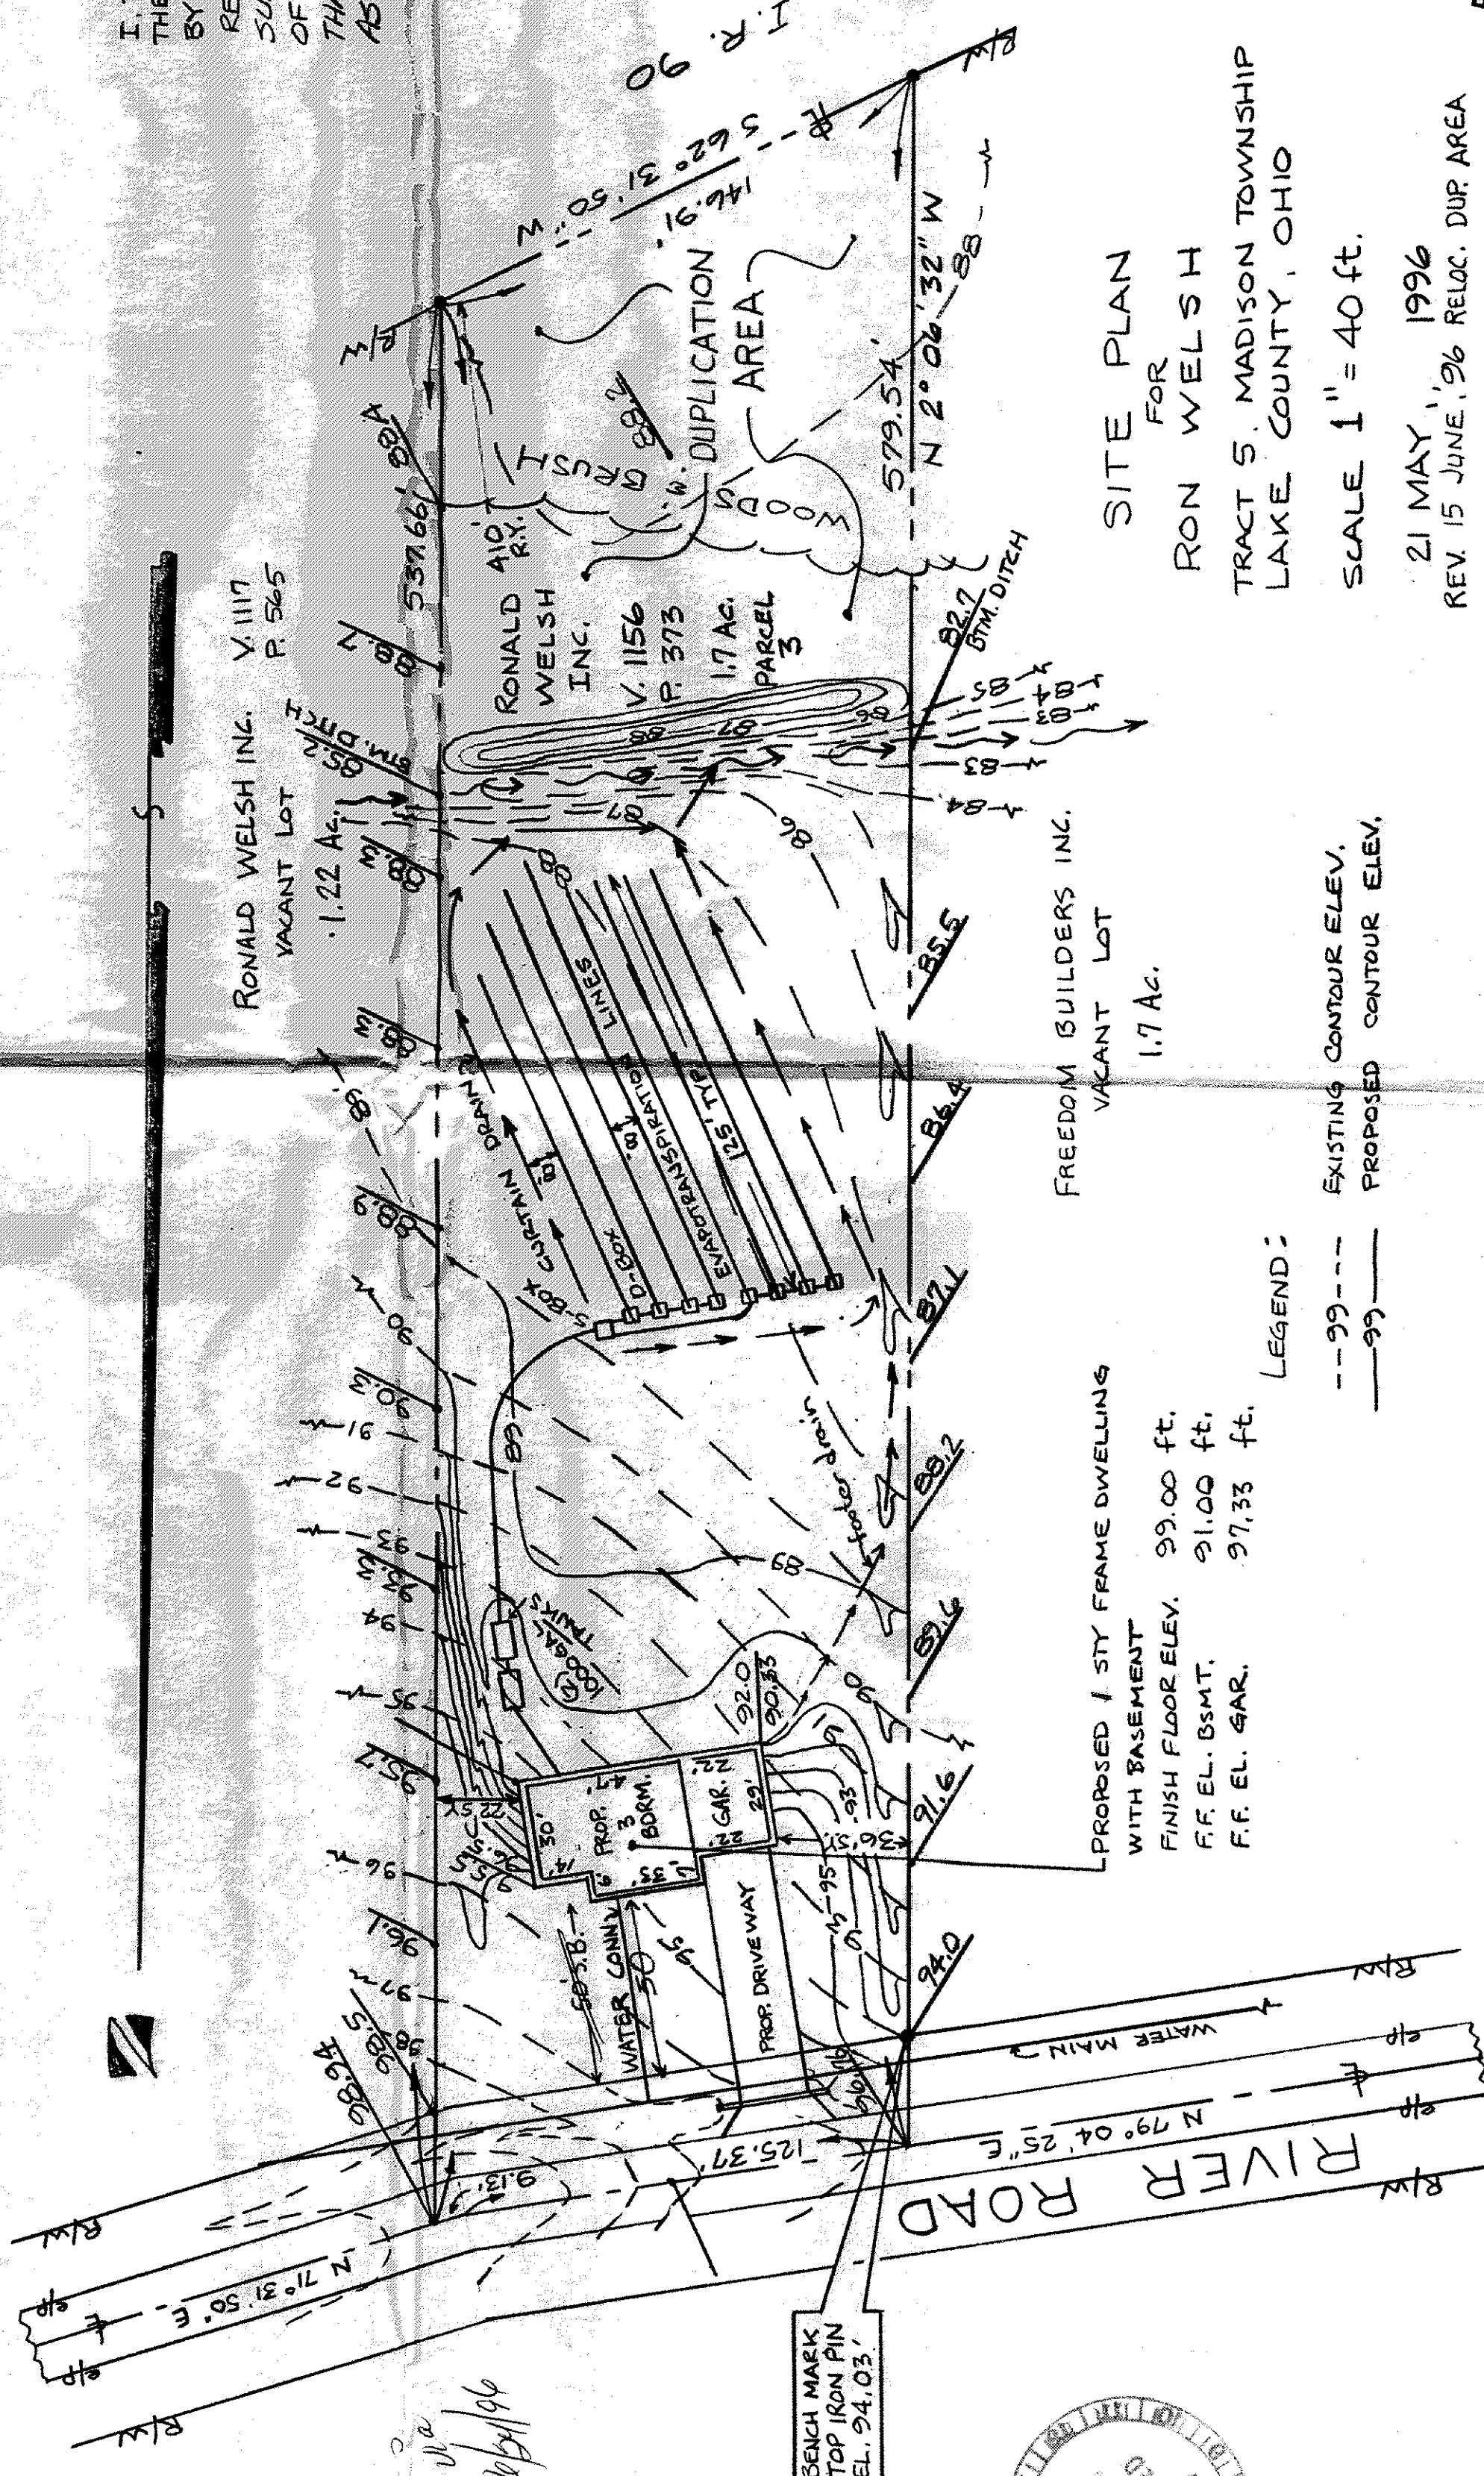

Reviewed and Accepted
LAKE COUNTY GENERAL HEALTH DISTRICT
Date 6-21-96
J. L. L. R. S. M. P. H.
Health Commissioner
BY J. L. L. R. S. M. P. H.

JIM PETER LAND SURVEY
4759 CROSBY-COOK RD.
ROME, OHIO 44085

APPROVED
MADISON TOWNSHIP ZONING
JUN 25 1996
1. Septic tank manhole covers
2. Splitter box cover
3. Distribution box cover
PERMIT # 12884
ZONING INSPECTOR

B. No footer drains or downspouts to be discharged into septic tanks
C. All waste water to be discharged into septic tanks

LOW YIELD WATER
FIXTURES REQUIRED
ON ALL:
— Shower Head
— Toilet

DWG 9509TO

SEWAGE DISPOSAL PERMIT MUST BE OBTAINED BY A LAKE COUNTY LICENSED INSTALLER BEFORE INSTALLATION IS STARTED.

SCALE 1" = 40 ft.
21 MAY 1996
REV. 15 JUNE 1996 RELOC. DUP. AREA

SITE PLAN
FOR
RON WELSH
TRACT 5, MADISON TOWNSHIP
LAKE COUNTY, OHIO