



SITE PLAN
FOR
THOMAS & SHIRLEY POULSON
KNOWN AS BEING PART OF LOT 3, TRACT 9
IN RANGE 6, TOWNSHIP 11 OF THE
CONNECTICUT WESTERN RESERVE
TOWNSHIP OF MADISON
COUNTY OF LAKE STATE OF OHIO

- NOTES: 1.) WATER SAVING TOILETS AND SHOWER HEADS TO BE INSTALLED.
2.) DOWNSPOUTS AND FOOTER DRAINS TO BE DIRECTED AWAY FROM SEPTIC SYSTEM

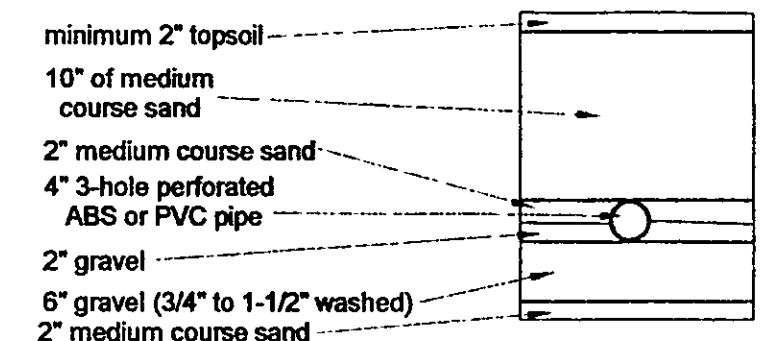

TYPICAL EVAPOTRANSPIRATION TRENCH CROSS SECTION

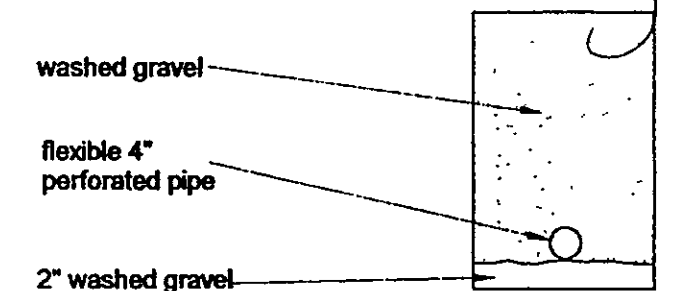

TYPICAL CURTAIN DRAIN CROSS SECTION

APPROVED
MADISON TOWNSHIP ZONING
DATE 4/30/02
BY DA 20859

"I, THE UNDERSIGNED HEREBY CERTIFY THAT THE TOPOGRAPHY SHOWN HEREON, INDICATED BY 1 FOOT CONTOURS AND ELEVATIONS REPRESENTS AN ACTUAL FIELD TOPOGRAPHIC SURVEY MADE BY ME ON THE 17th DAY OF DECEMBER, 2001 AND THAT THE ELEVATIONS WERE TAKEN AT APPROPRIATE INTERVALS AND THAT AS OF THAT DATE THEY EXISTED AS INDICATED HEREON".

James A. Ziemba
JAMES A. ZIEMBA, PROFESSIONAL SURVEYOR #7094




0 15 30 60
Graphic Plan Approved
as shown and/or noted
JAMES R. GILLS, P.E.
Lake County Engineer

BENCHMARK SURVEY COMPANY
5964 SOUTH RIDGE ROAD
MADISON, OHIO 44057-9741
DECEMBER 17, 2001


By 634 Date 5/2/02

BENCH MARK
TOP OF WELL
ELEV. 100.00

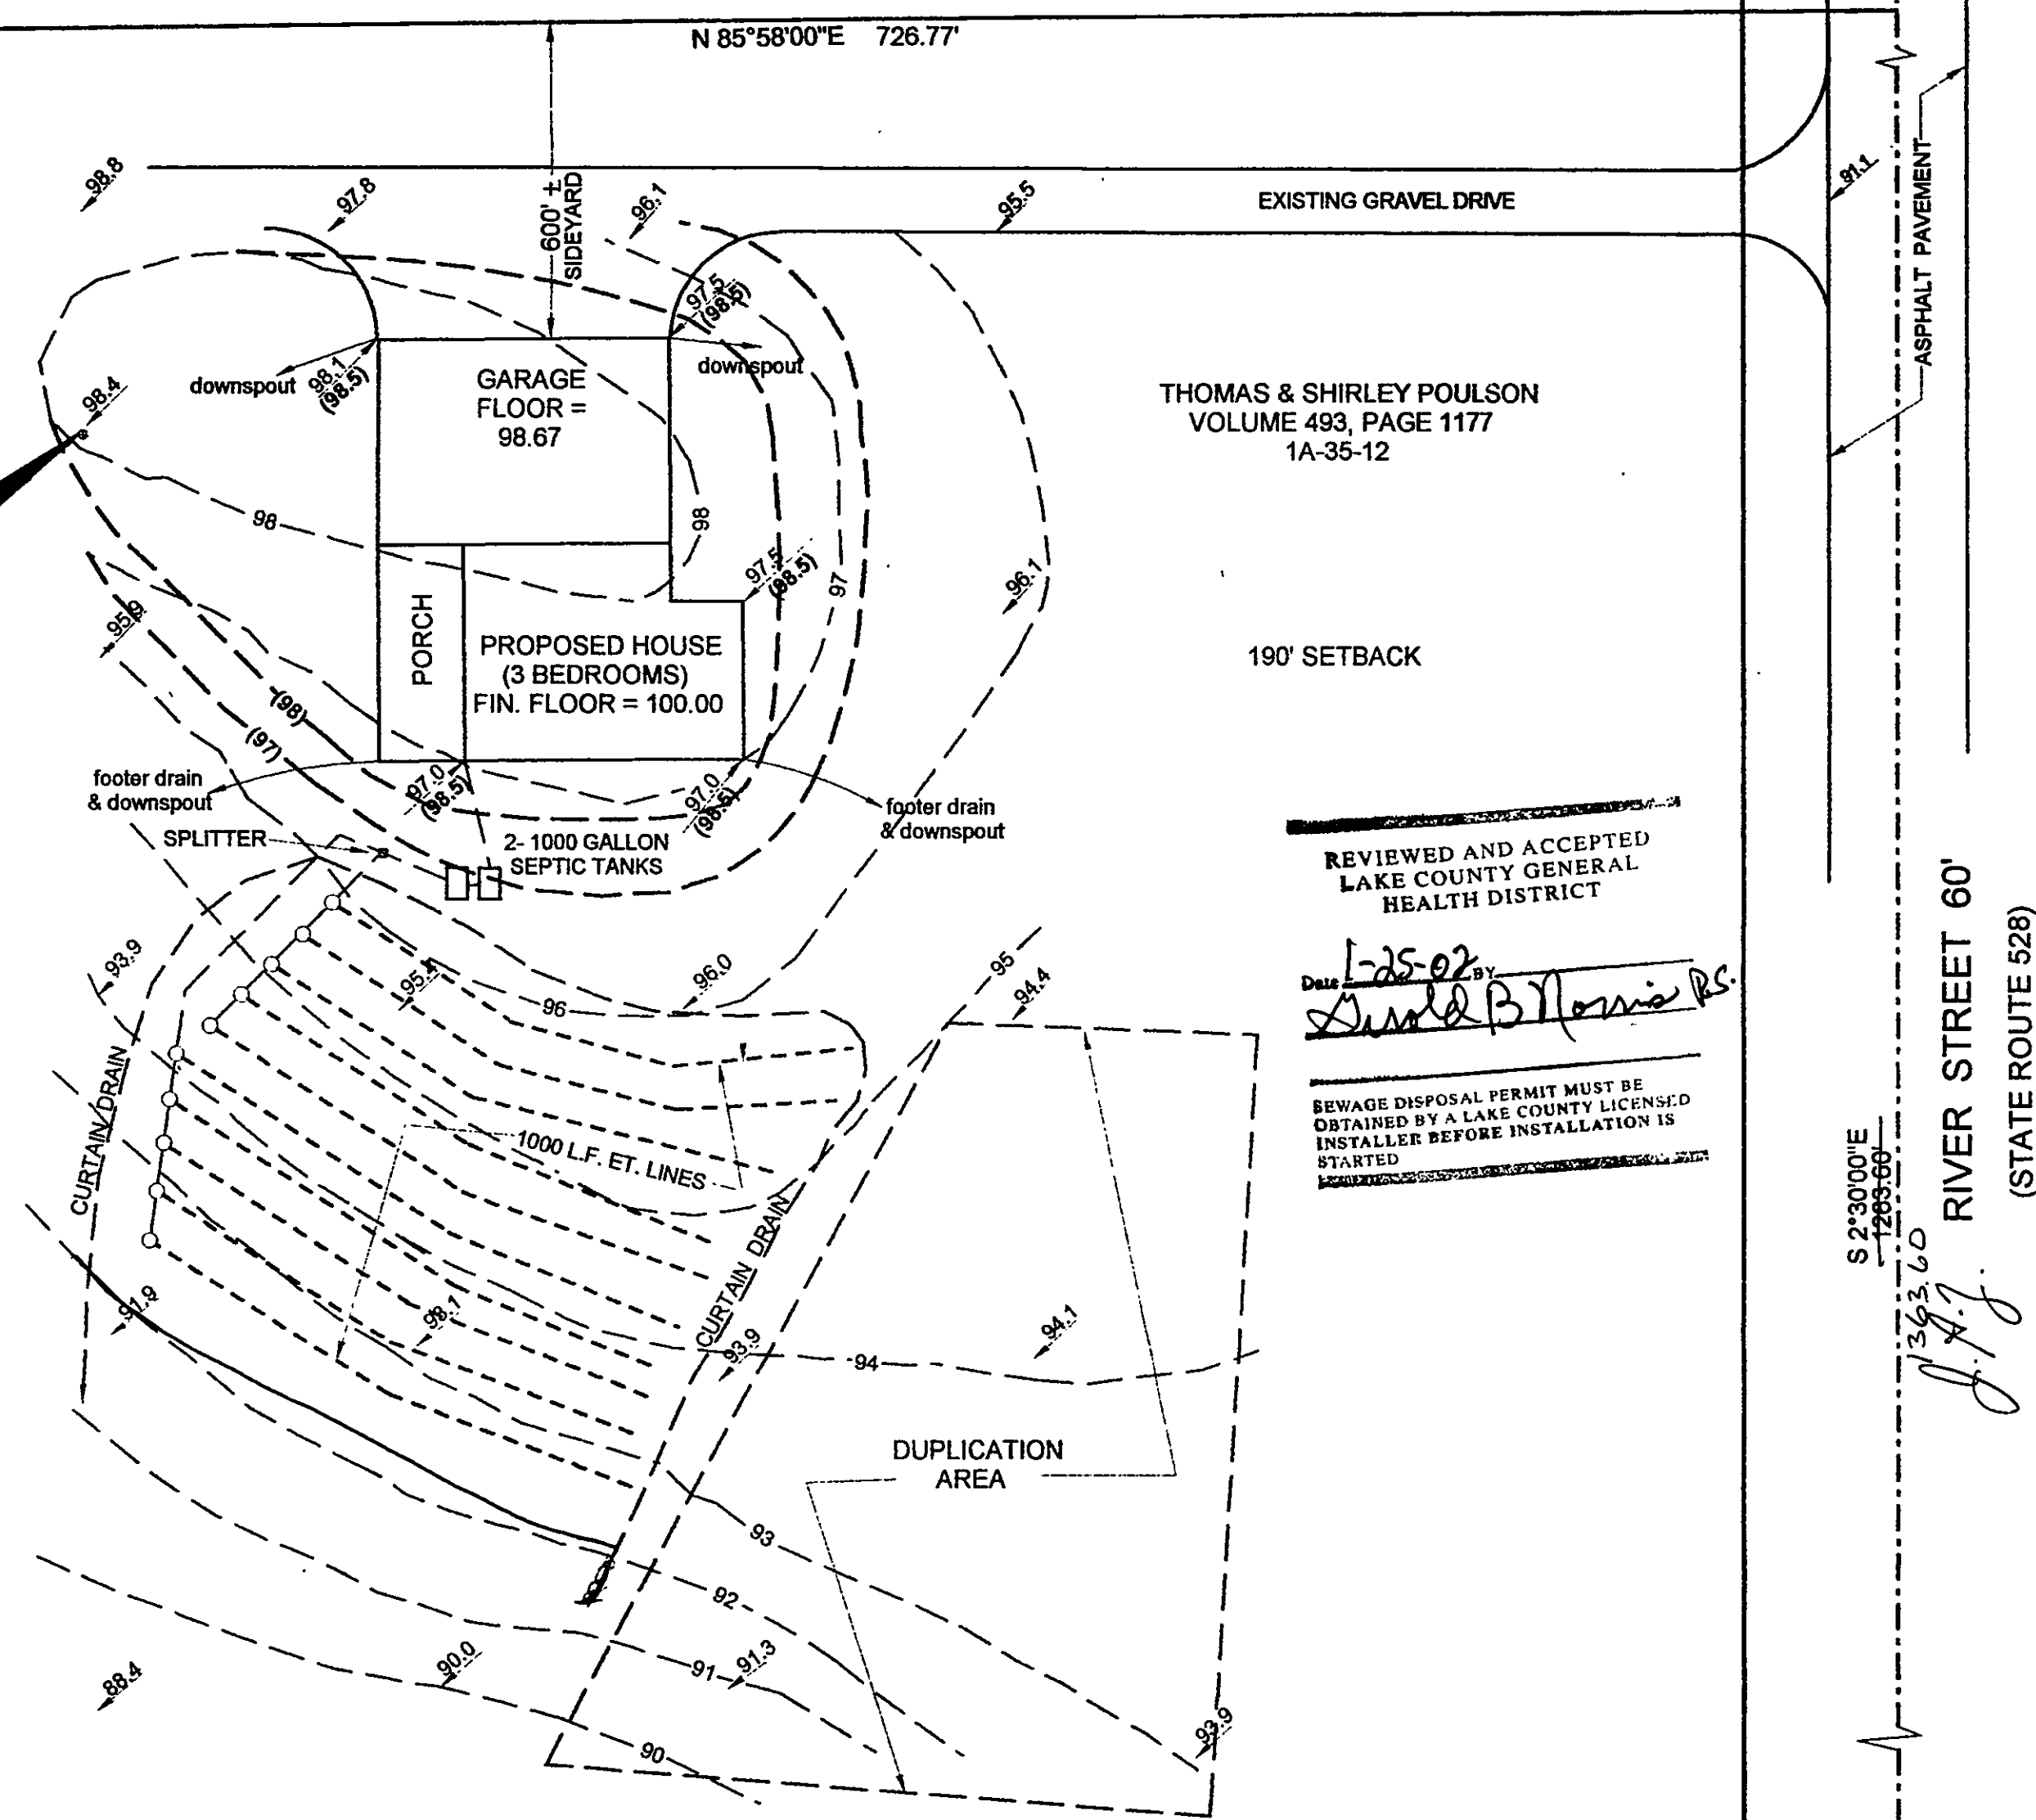

REVIEWED AND ACCEPTED
LAKE COUNTY GENERAL
HEALTH DISTRICT
Date 1-25-02
David B. Morris R.S.

SEWAGE DISPOSAL PERMIT MUST BE
OBTAINED BY A LAKE COUNTY LICENSED
INSTALLER BEFORE INSTALLATION IS
STARTED

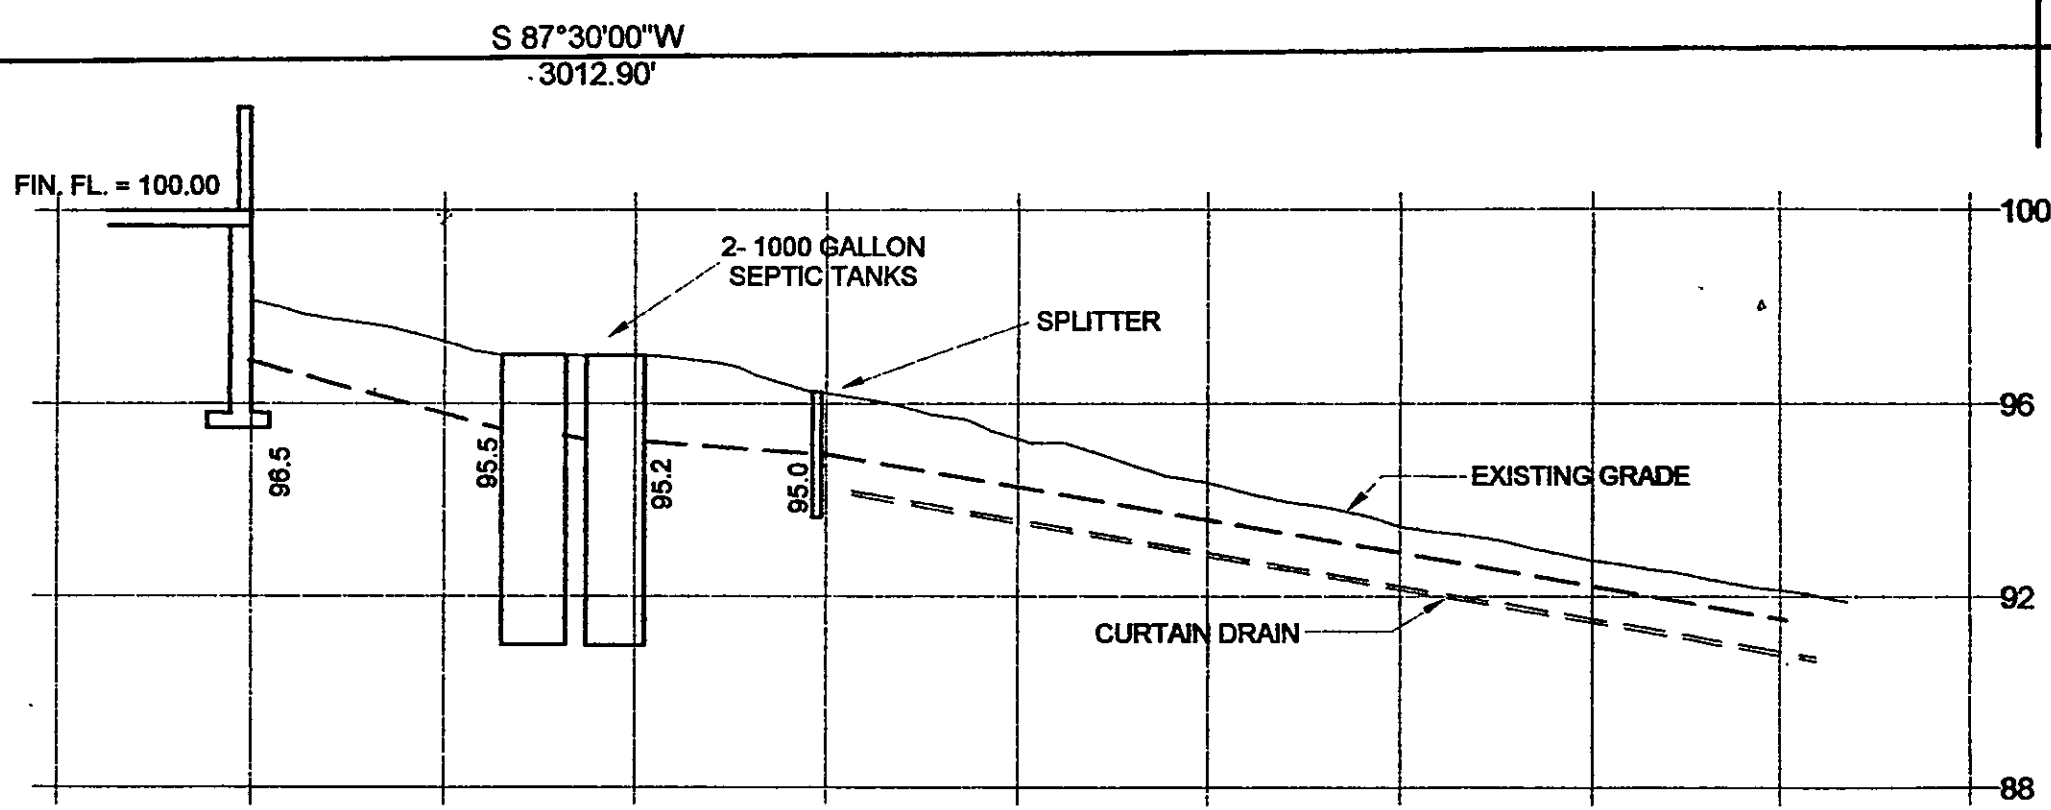

HYDRAULIC PROFILE
SCALE
VERTICAL 4" = 4'

RIVER ROAD