
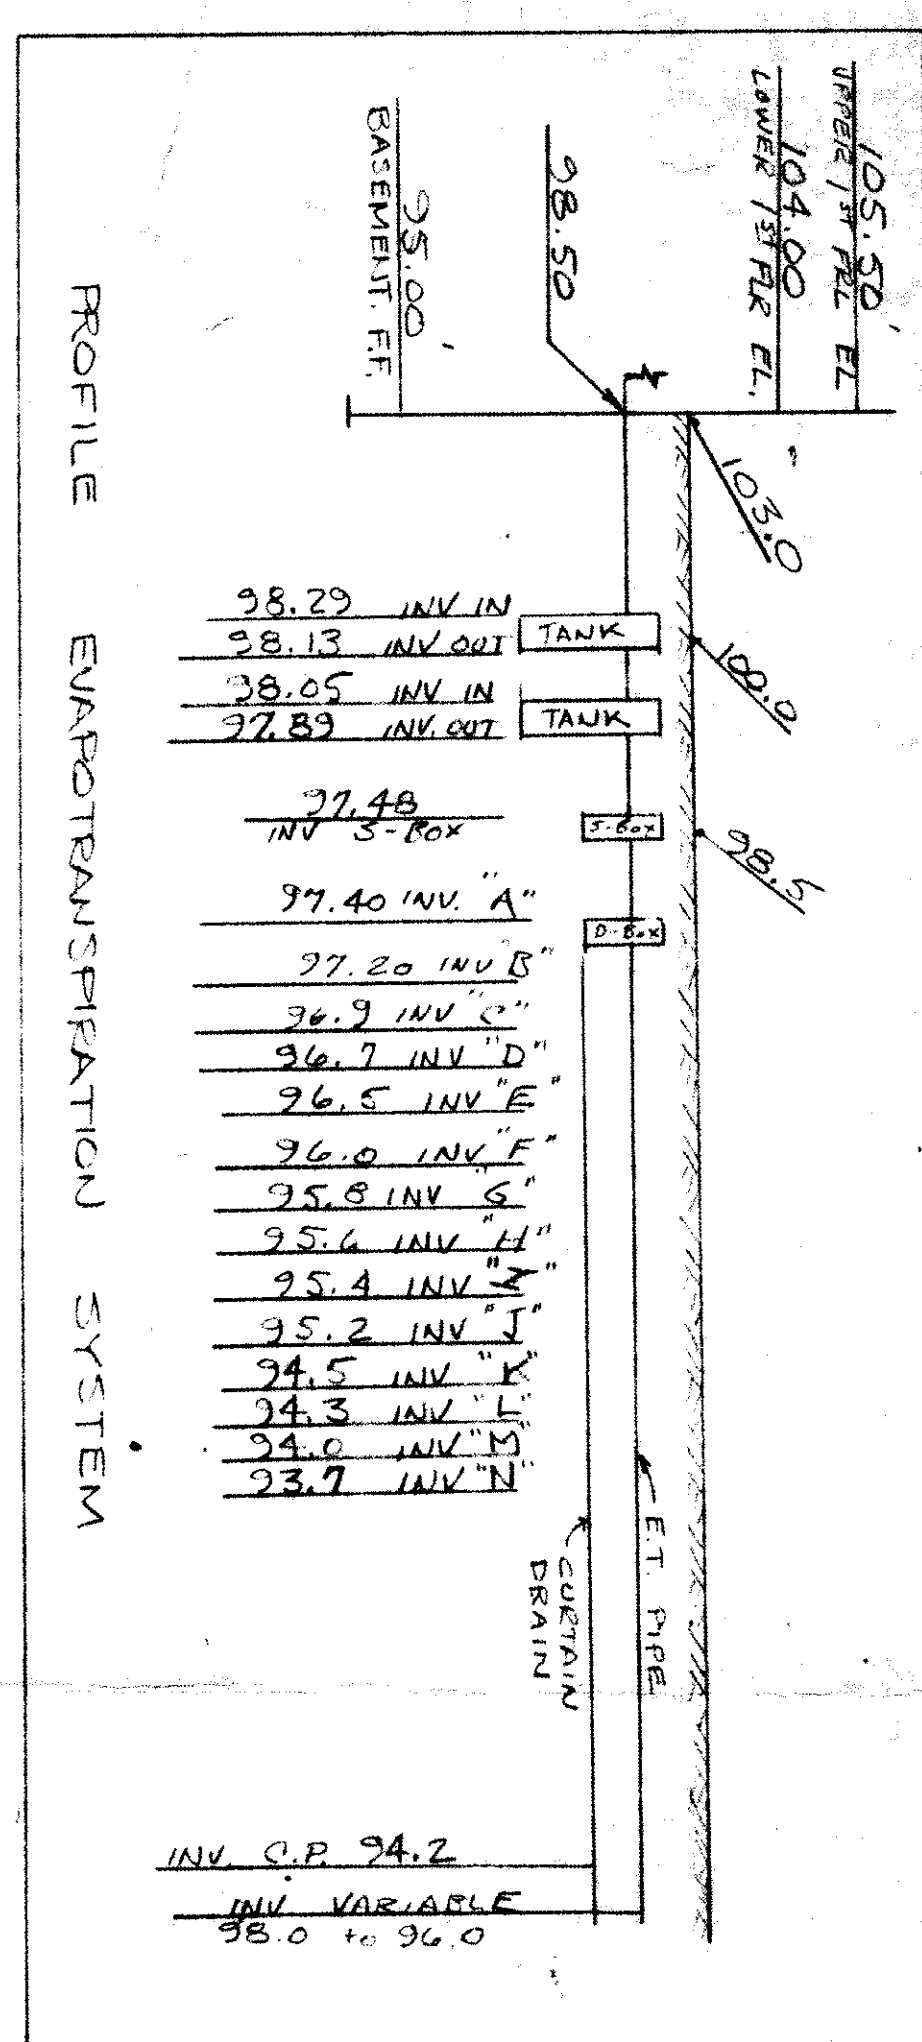


A. T. POLLOCK V. 898 P. 375 VACANT LOT

S.W. 1/4 T. 12N. R. 12E. S. 11.779 Acre

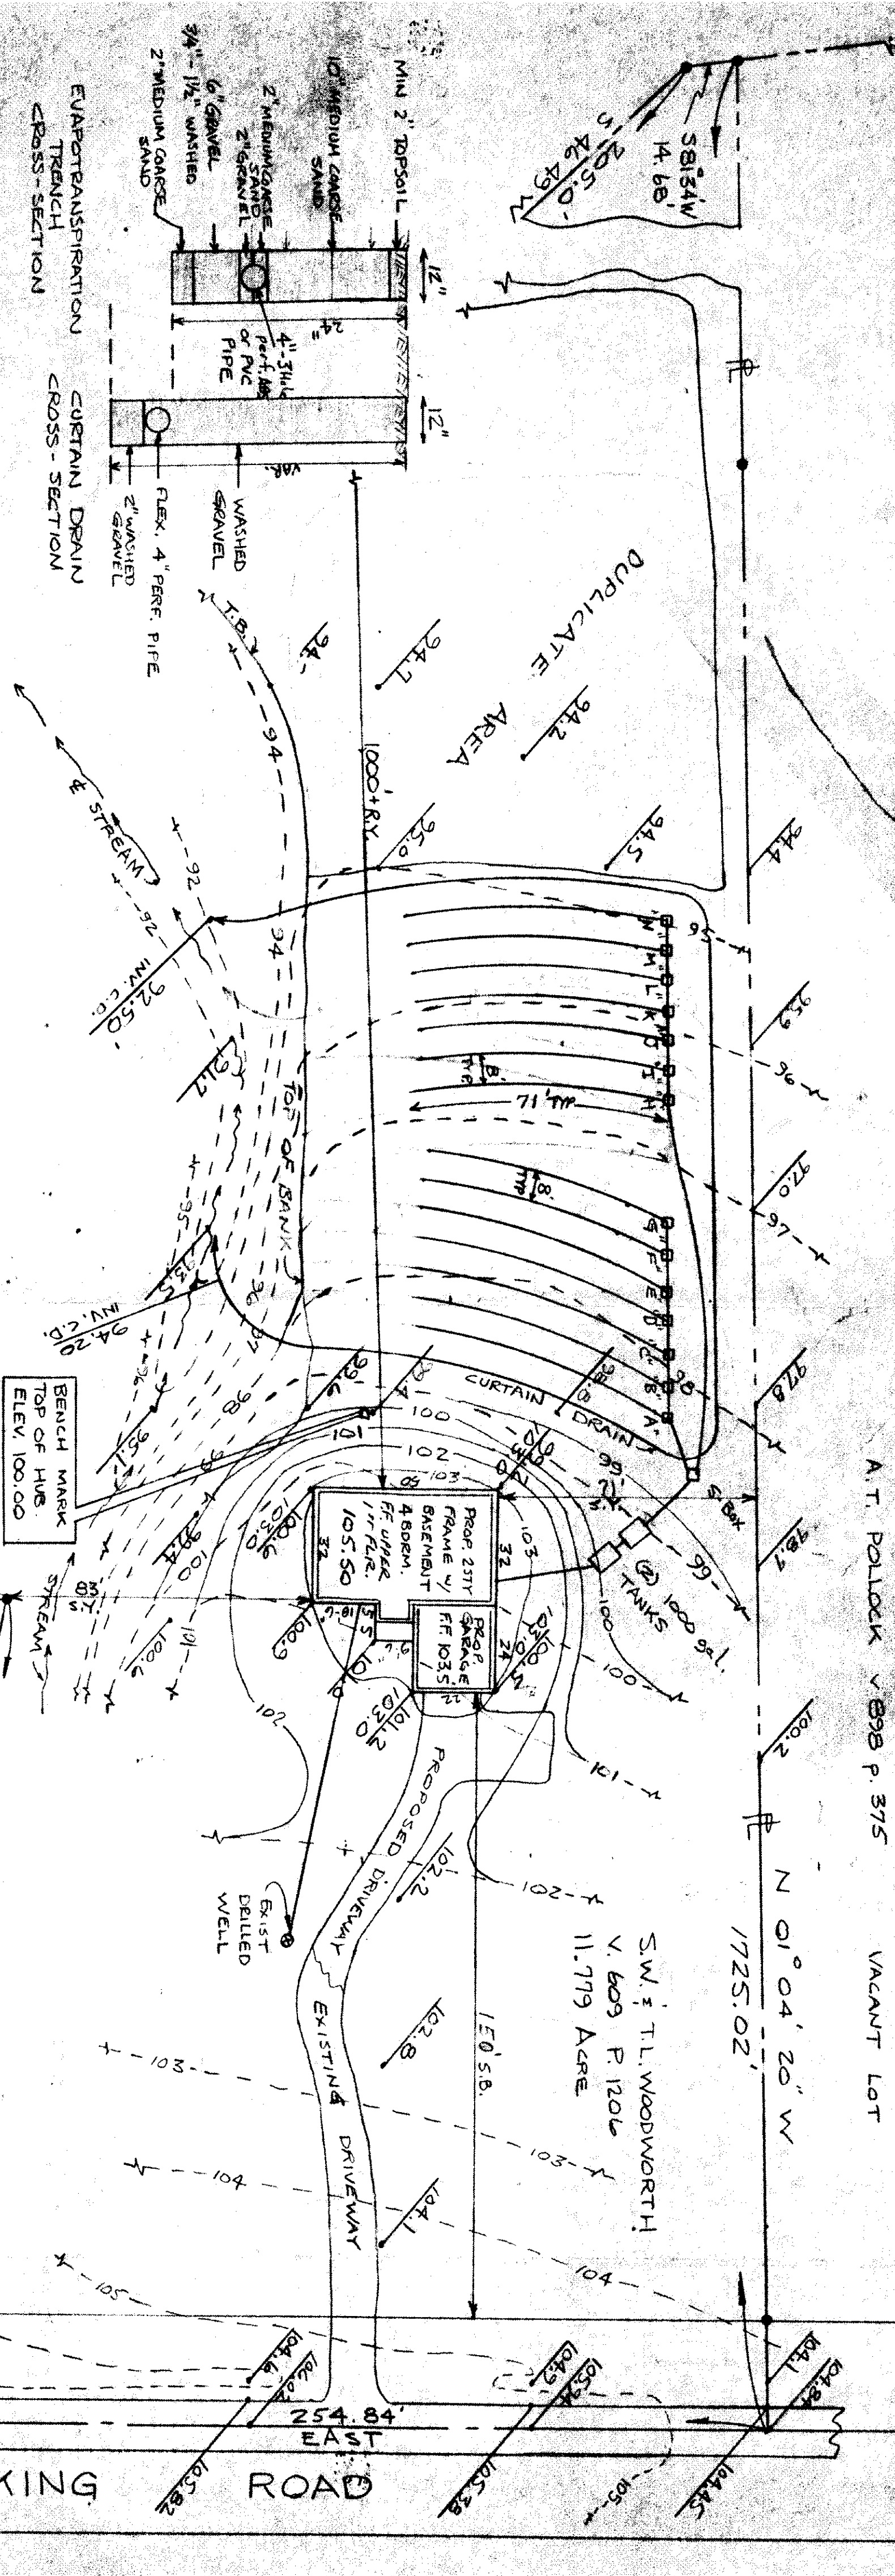

98.29	INV. IN	TANK
98.13	INV. OUT	TANK
98.05	INV. IN	TANK
97.89	INV. OUT	TANK
97.48	INV. S-Box	
97.40	INV. A	
97.20	INV. B	
96.9	INV. C	
96.7	INV. D	
96.5	INV. E	
96.0	INV. F	
95.8	INV. G	
95.6	INV. H	
95.4	INV. I	
95.2	INV. J	
94.5	INV. K	
94.3	INV. L	
94.0	INV. M	
93.7	INV. N	

INV. C.P. 94.2
INV. VARIABLE
98.0 to 96.0

VACANT LOT
KUNSELMAN
V. 893 P. 713
V. 22 P. 929

LEGEND:

--- 96 --- EXISTING CONTOUR ELEVATION
--- 97 --- PROPOSED CONTOUR ELEVATION

1. To be brought to finished grade
2. Septic tank manhole covers
3. Splitter box cover
4. Distribution box cover
5. No footer drains or downspouts to be discharged into septic tanks
6. All waste water to be discharged into septic tanks

Reviewed and Accepted
LAKE COUNTY GENERAL HEALTH DISTRICT
Date: 6-20-91
JOEL LUCHA, R.S., M.P., P.H.
Health Commissioner
N. N. LUCHA

Grading Plan Approved
JESS ENVALT V. 814 P. 753
Latic County
8/12/91

SEWAGE DISPOSAL PERMIT MUST BE OBTAINED BY A LAKE COUNTY LICENSED INSTALLER BEFORE INSTALLATION IS STARTED

LOW YIELD WATER FIXTURES REQUIRED ON ALL: Toilet, Shower Head

I, THE UNDERSIGNED HEREBY CERTIFY THAT THE TOPOGRAPHY SHOWN HEREON, INDICATED BY ONE FOOT CONTOURS & ELEVATIONS REPRESENTS AN ACTUAL FIELD TOPOGRAPHIC SURVEY MADE BY ME, ON THE 9TH DAY OF MAY, 1991 AND THAT THE ELEVATIONS WERE TAKEN AT APPROPRIATE INTERVALS AND THAT AS OF THAT

SITE PLAN FOR S.T. WOODWORTH LOT 8 TRACT 12 MADISON TWP LAKE CO. OHIO
10 MAY 1991 REV. 6-9-91 (SEPTIC)
SCALE 1" = 30.0'

JIM PETER LAND SURVEY
4759 CROSBY - COOK RD.