
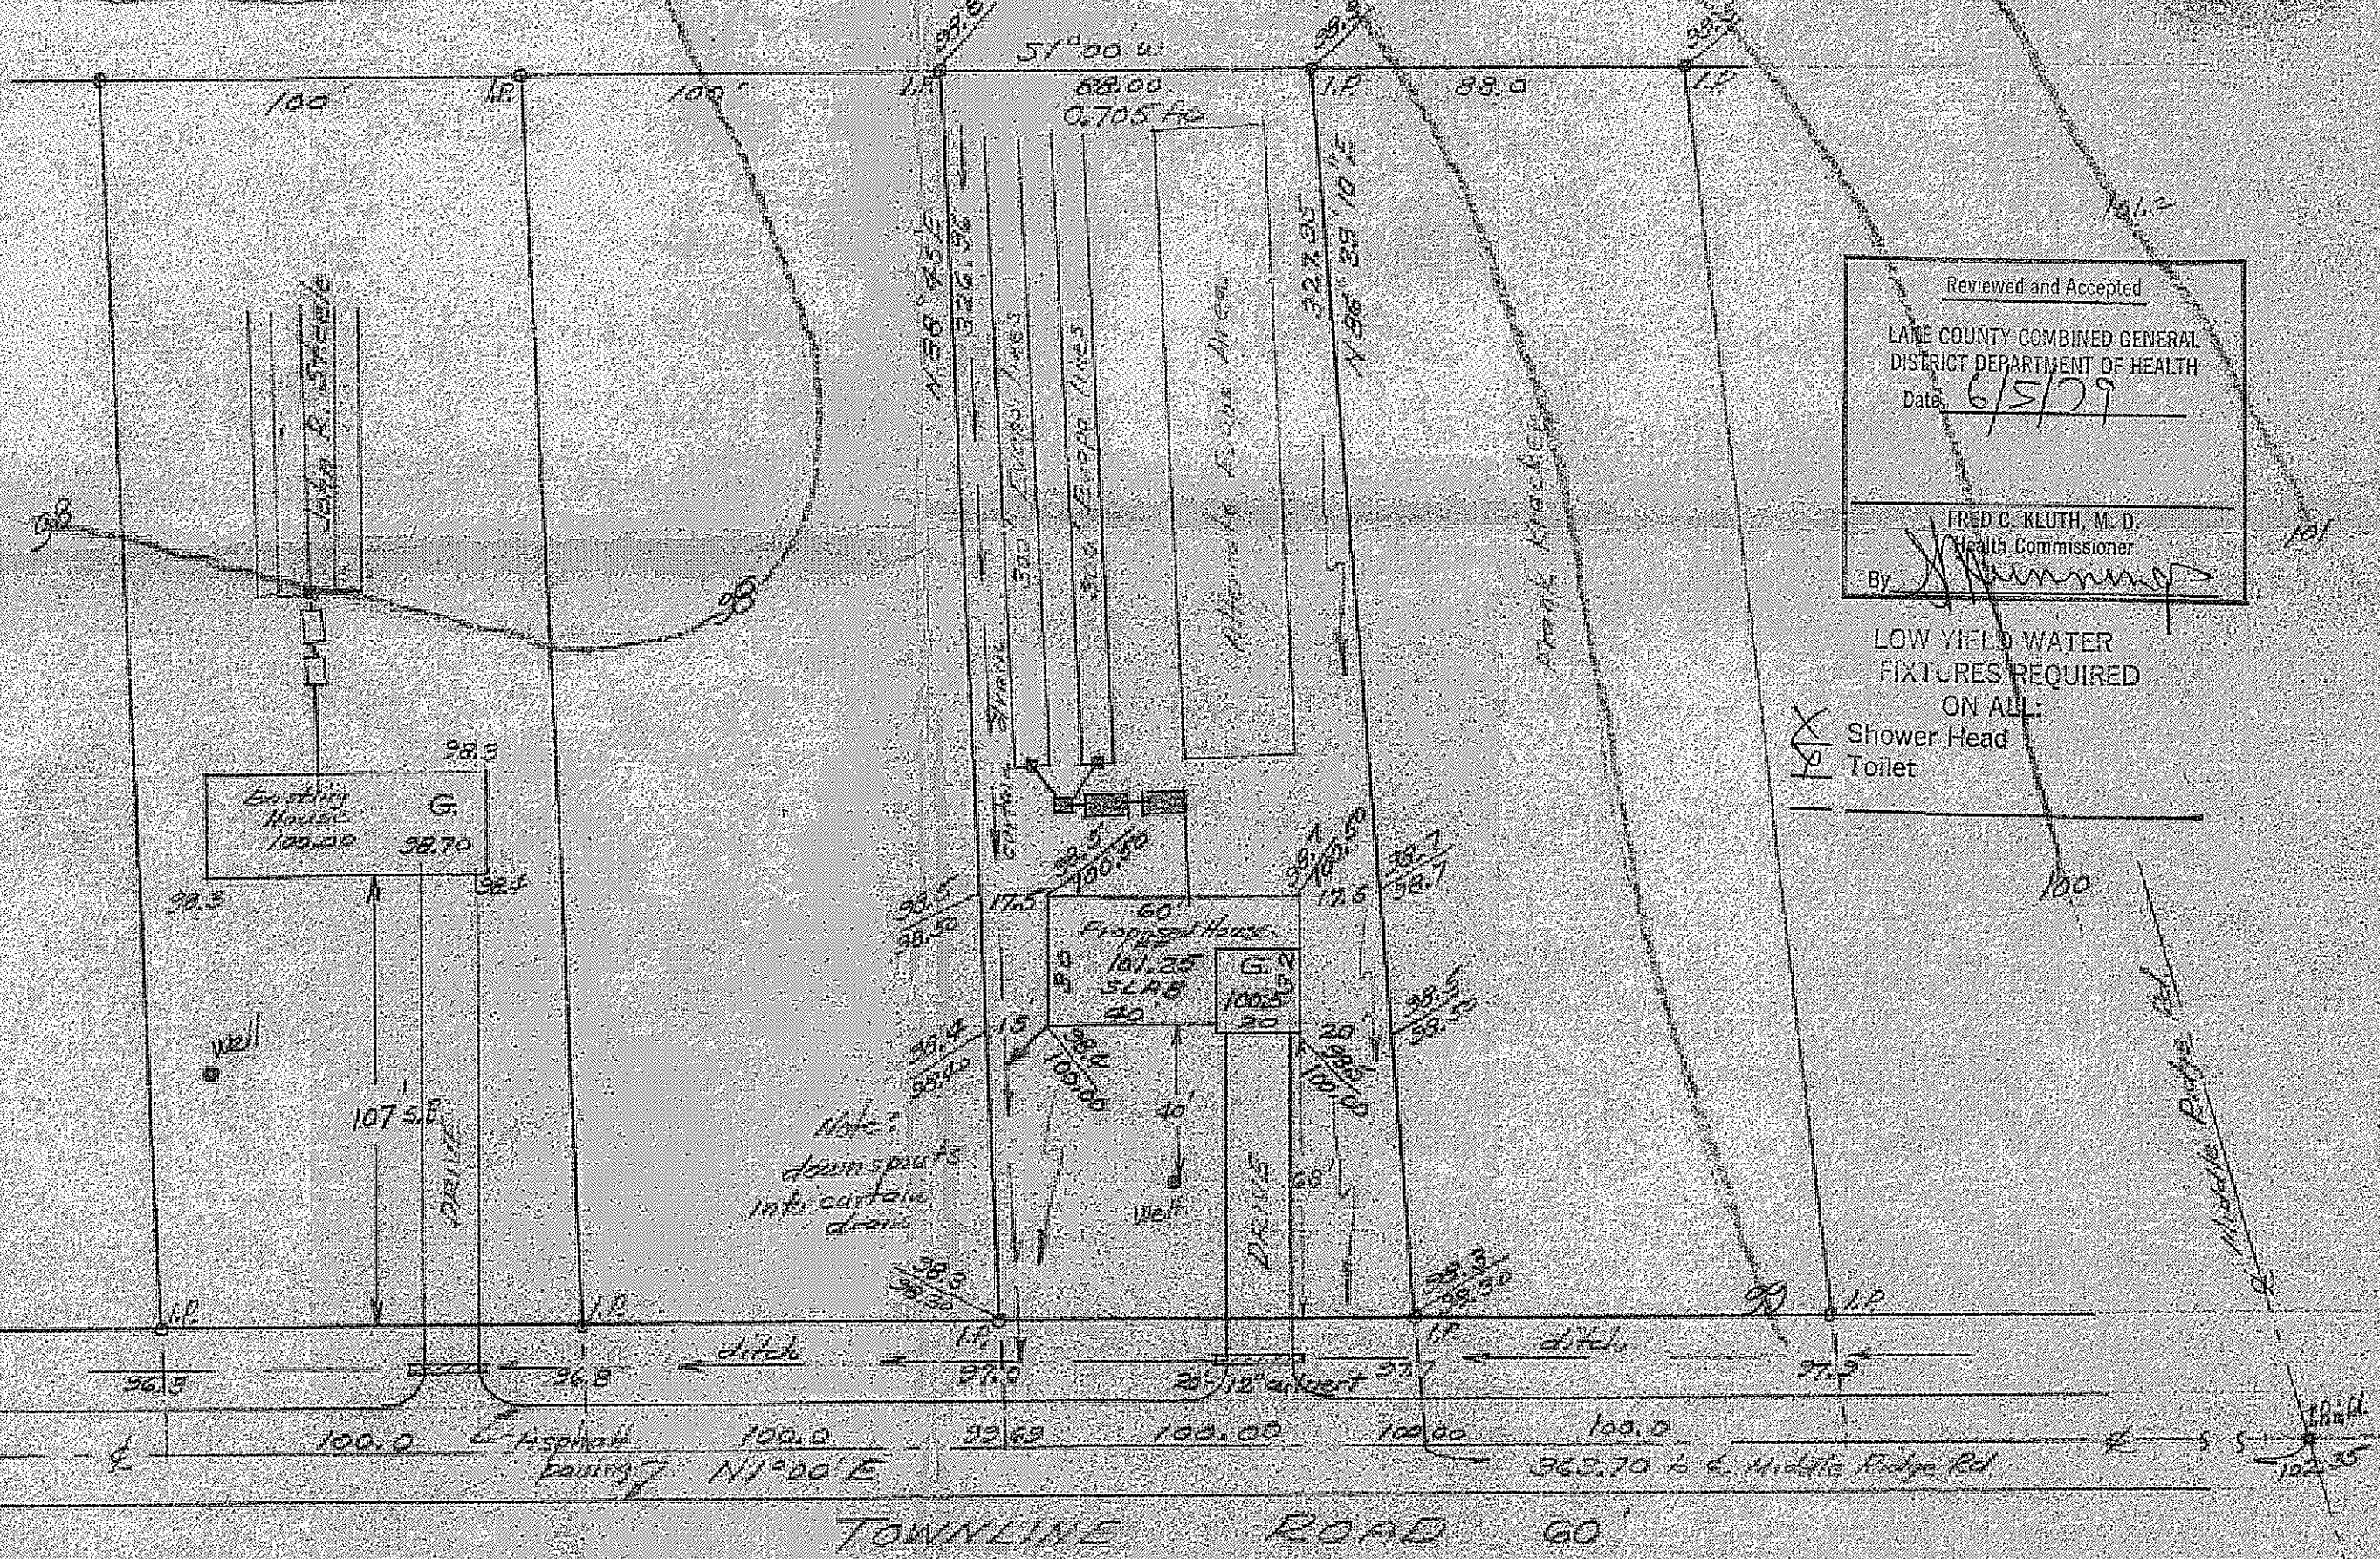
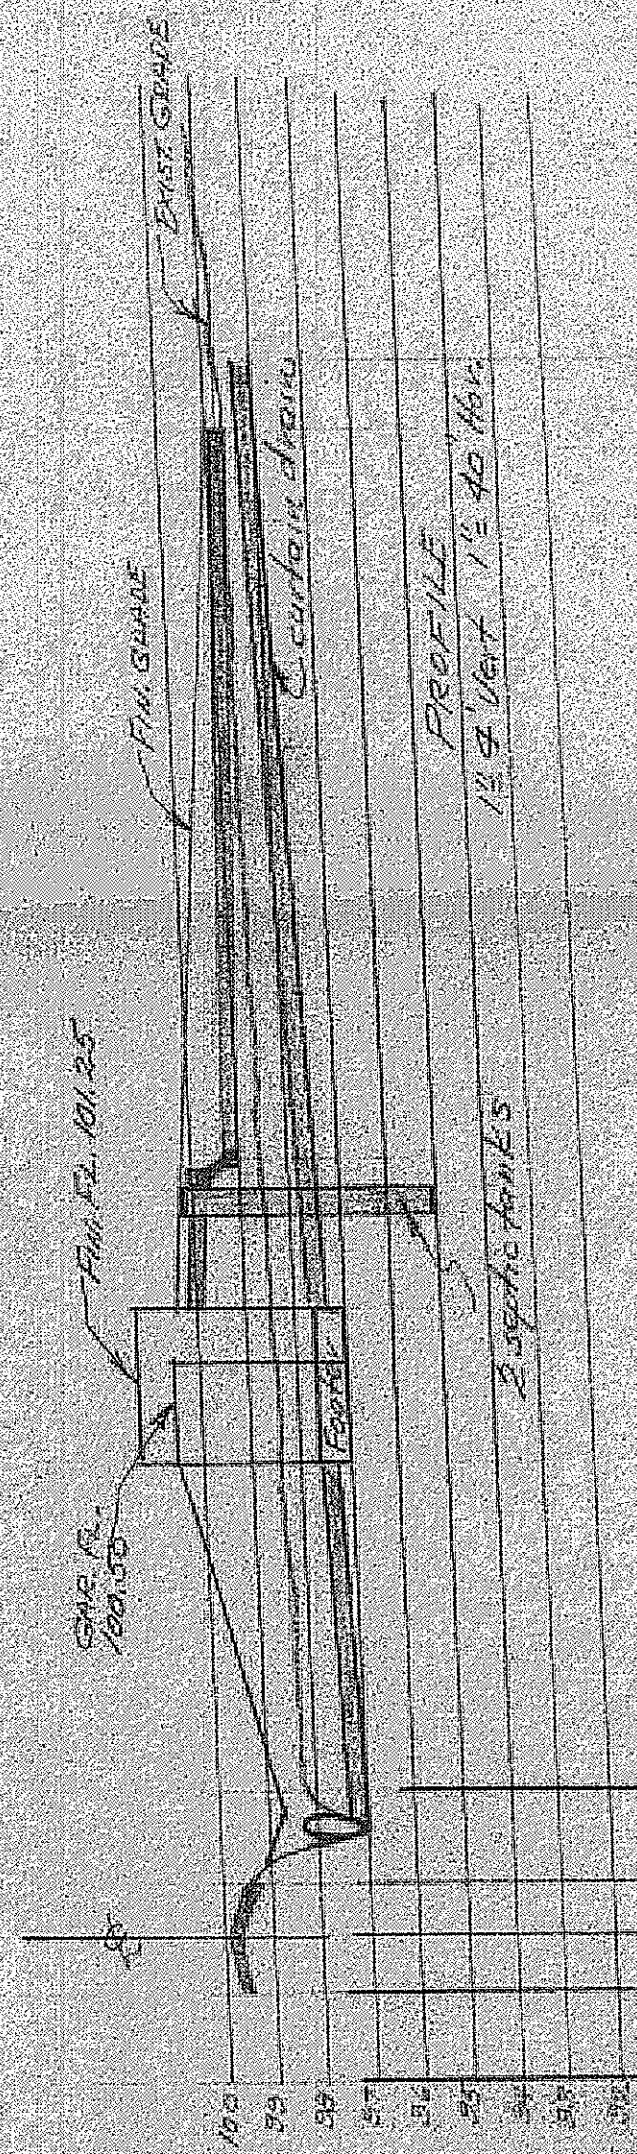
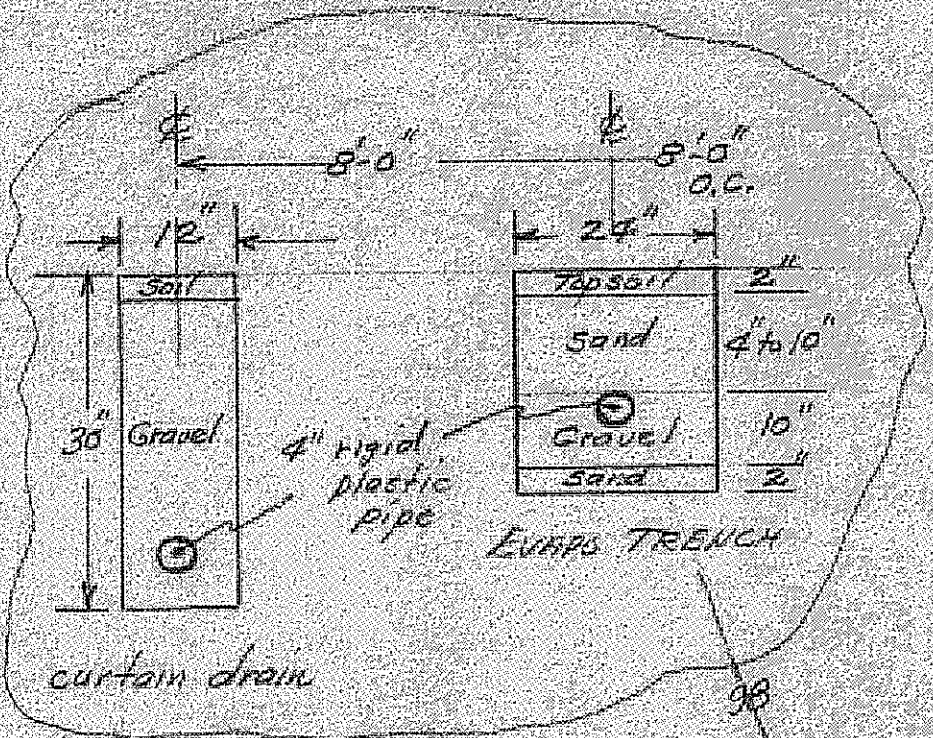


SITE PLAN
for
ROBERT SILBER

LOT 9 TRACT 4 MADISON TWP.
LAKE CO. OHIO
1"=40' May 1979

Milton A. Baumhauer
Reg. Surveyor 92,97

Grading Plan Approved
as shown and/or noted
by **THOMAS R. GILLES, P.E.**
Lake County Engineer
Date **6-11-79**

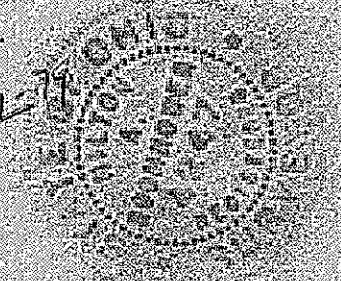

Reviewed and Accepted
LAKE COUNTY COMBINED GENERAL
DISTRICT DEPARTMENT OF HEALTH
Date **6/5/79**
By **FRED C. KLUTH, M.D.**
Health Commissioner

LOW YIELD WATER
FIXTURES REQUIRED
ON ALL:
☒ Shower Head
☒ Toilet

APPROVED
MADISON TWP. ZONING
Permit: **10452**
Zoning Inspector: *[Signature]*