


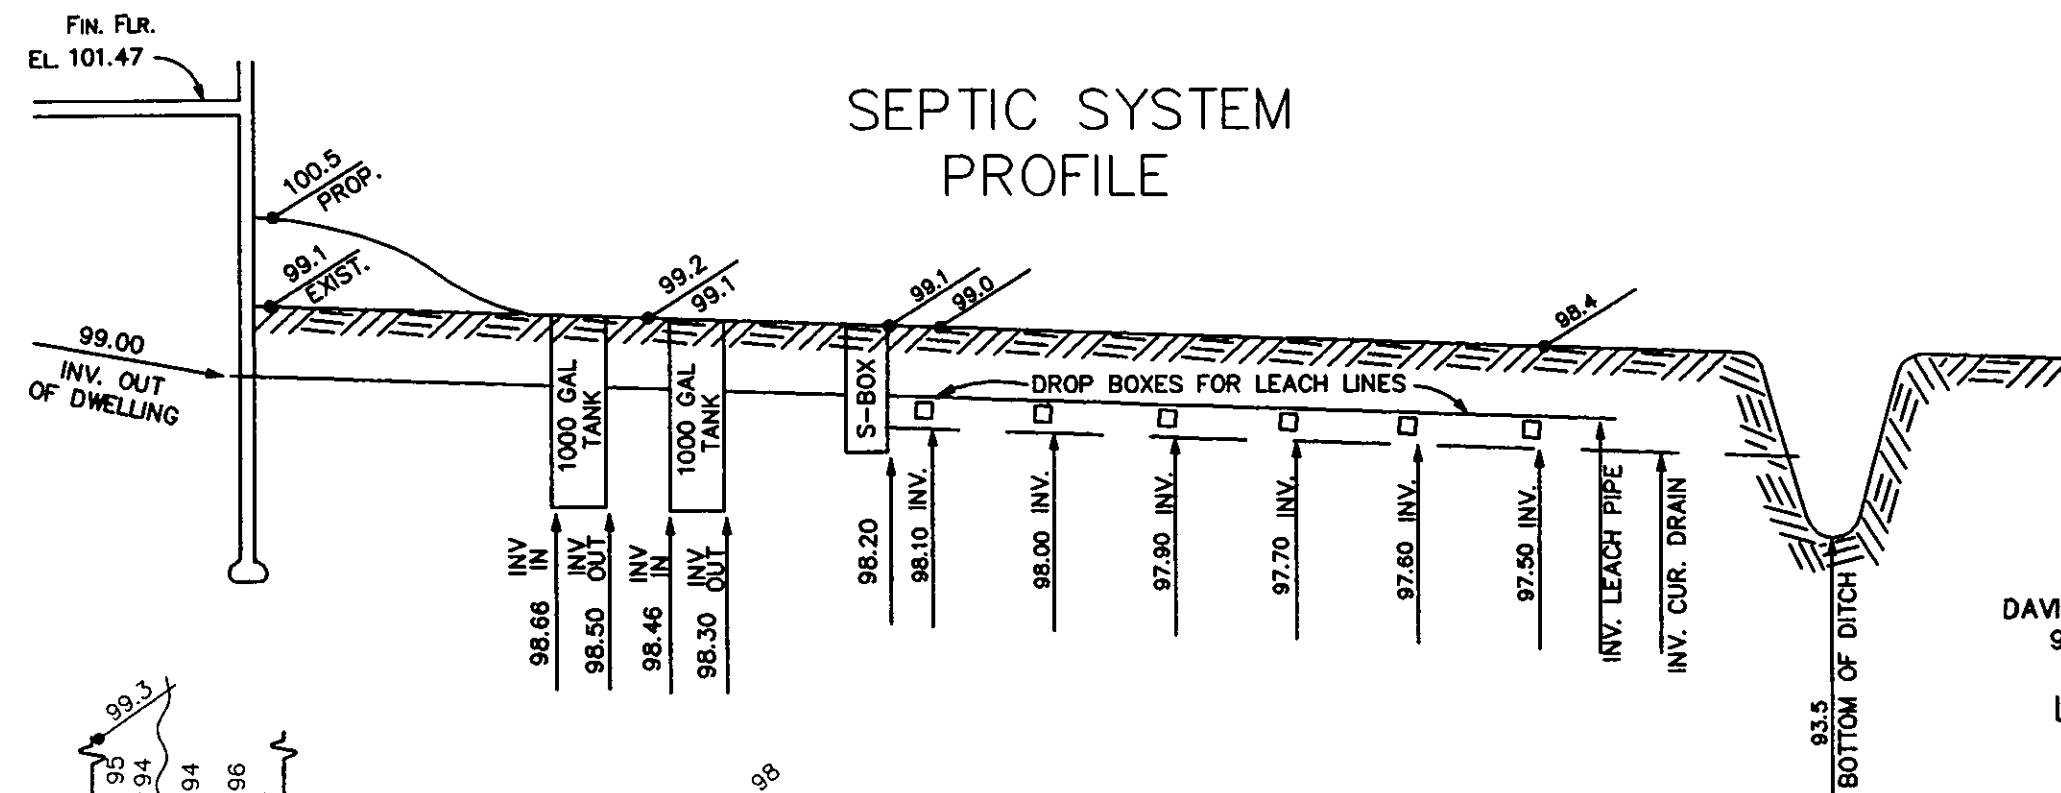


REVIEWED AND ACCEPTED  
LAKE COUNTY GENERAL  
HEALTH DISTRICT


Date 6/8/98 BY *David Lel*

SEWAGE DISPOSAL PERMIT MUST BE  
OBTAINED BY A LAKE COUNTY LICENSED  
INSTALLER BEFORE INSTALLATION IS  
STARTED

EXISTING DWELLING  
F.F. EL. = 96.95

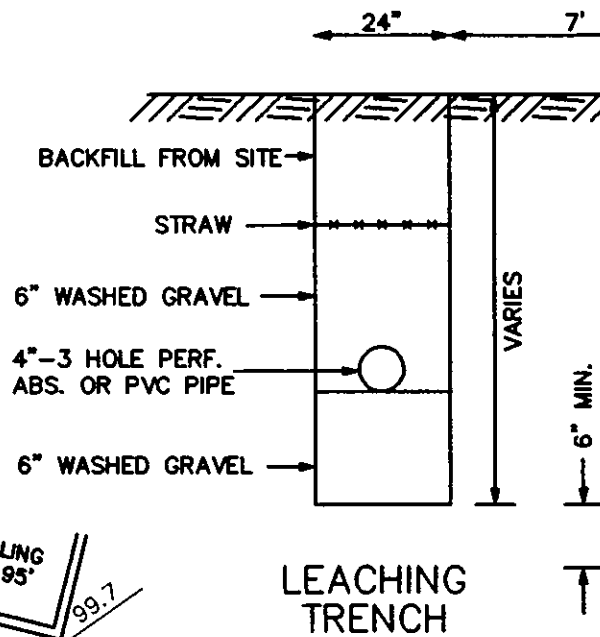

**CURTAIN DRAIN CROSS-SECTION**

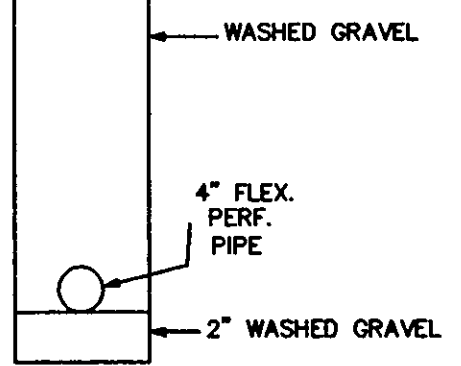

APPROVED  
MADISON TOWNSHIP ZONING

DATE 6/8/98 BY *DL 15807*

