


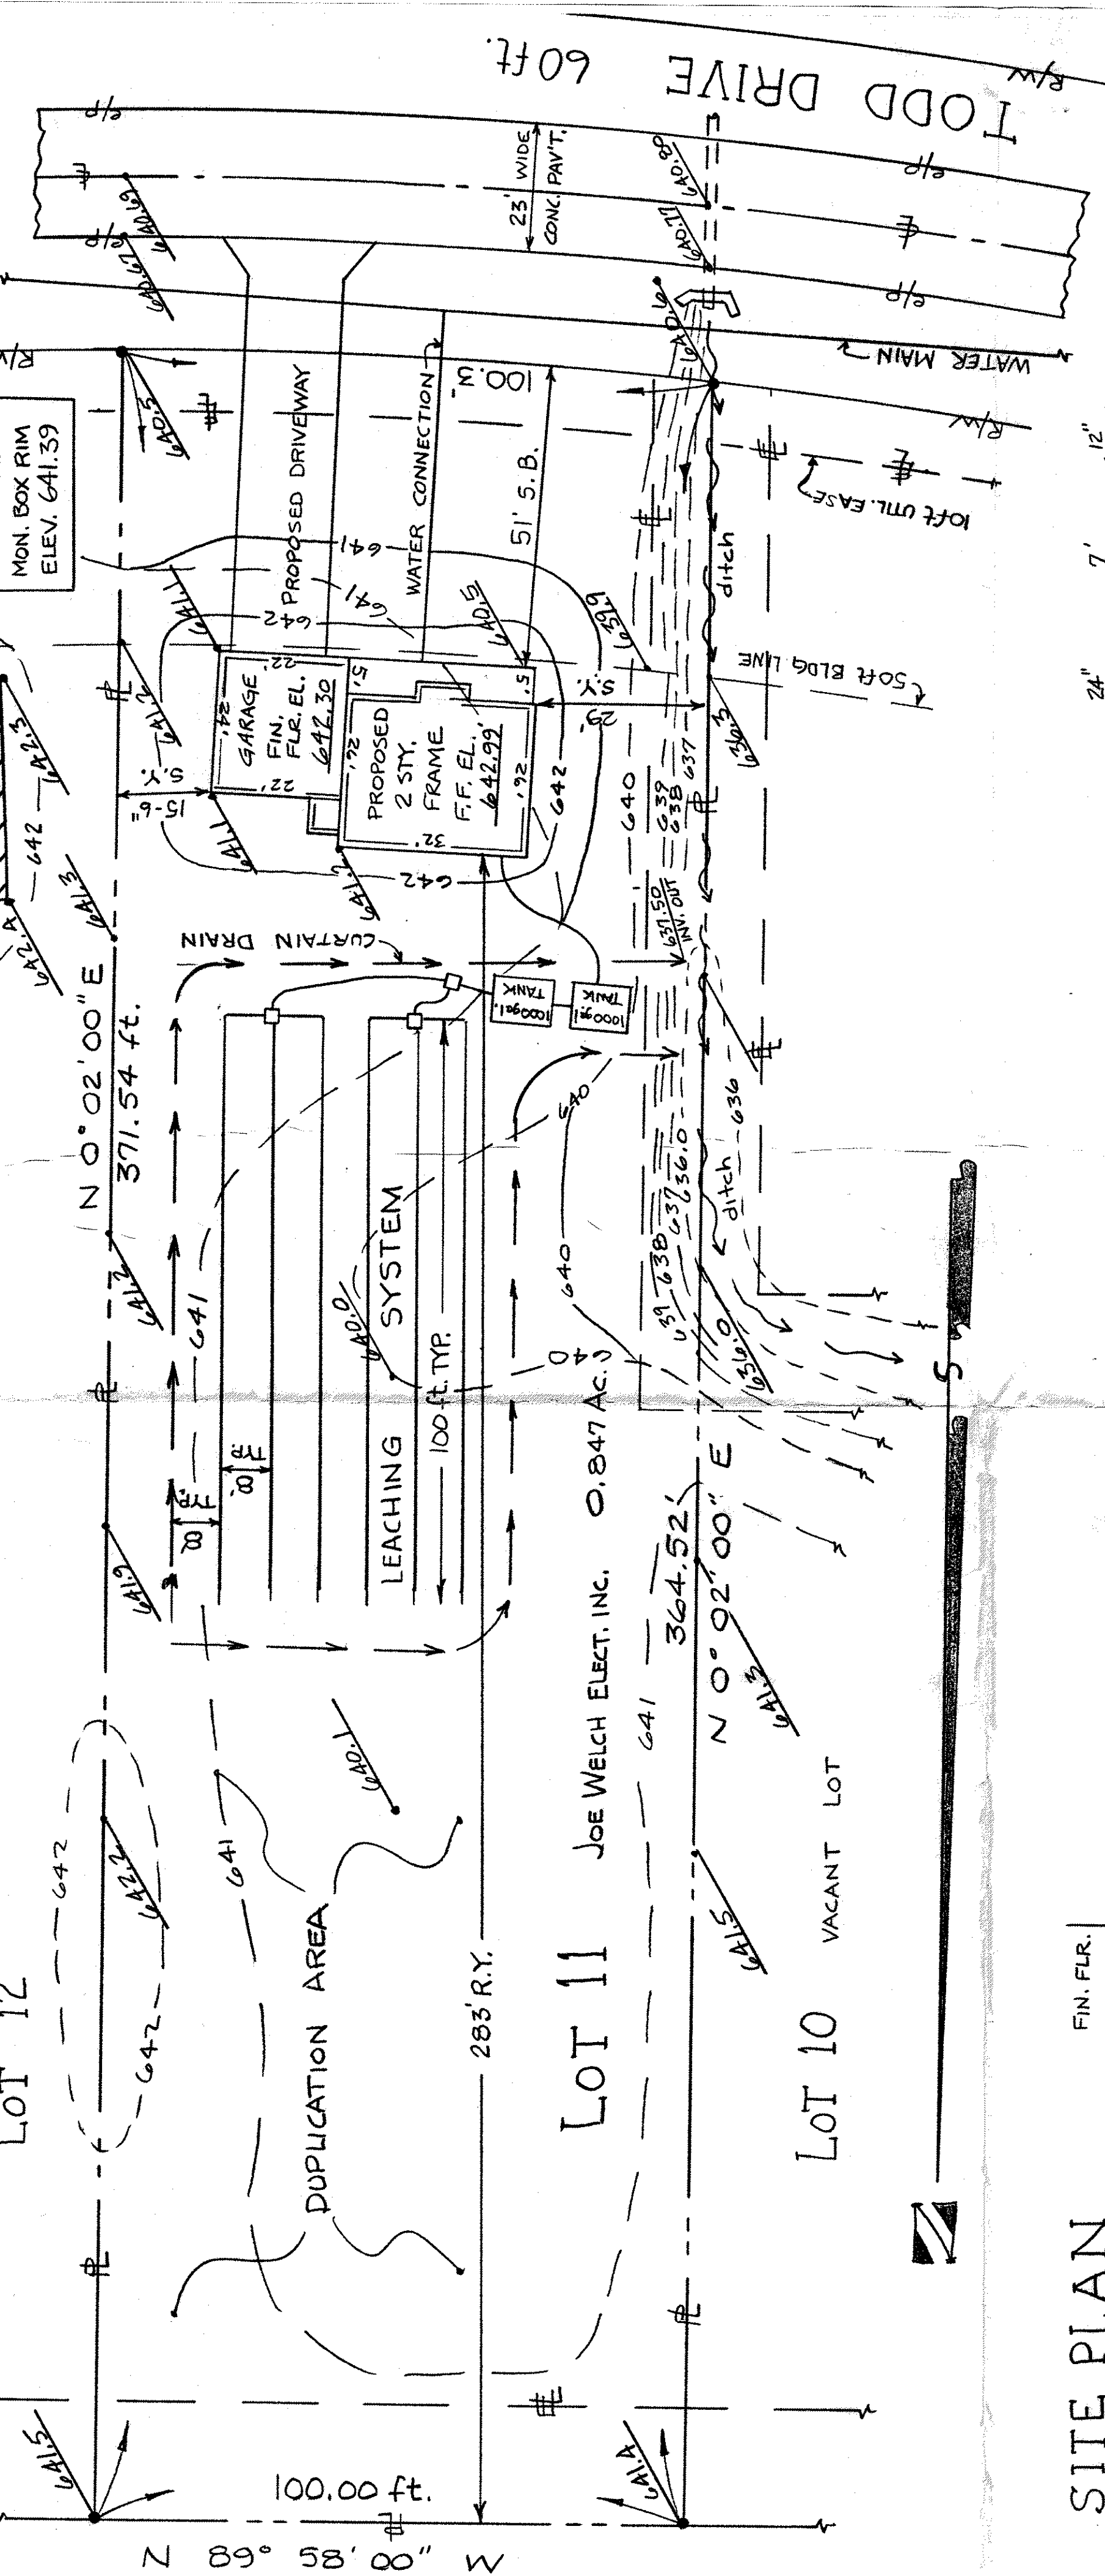



SITE PLAN

FOR
Joe Welch


S/L 11 TODD DRIVE
MADISON-TOWNLINE
ESTATES SUBDIVISION
MADISON TOWNSHIP
LAKE COUNTY, O.
SCALE 1" = 20 ft.
15 MAR. 1995

CERTIFIED Approved
as shown and/or noted
THOMAS P. GILLES, P.E.
Lake County Engineer


JIM PETER LAND SURVEY
4759 CROSBY-COOK RD.
ROME, OHIO 44085

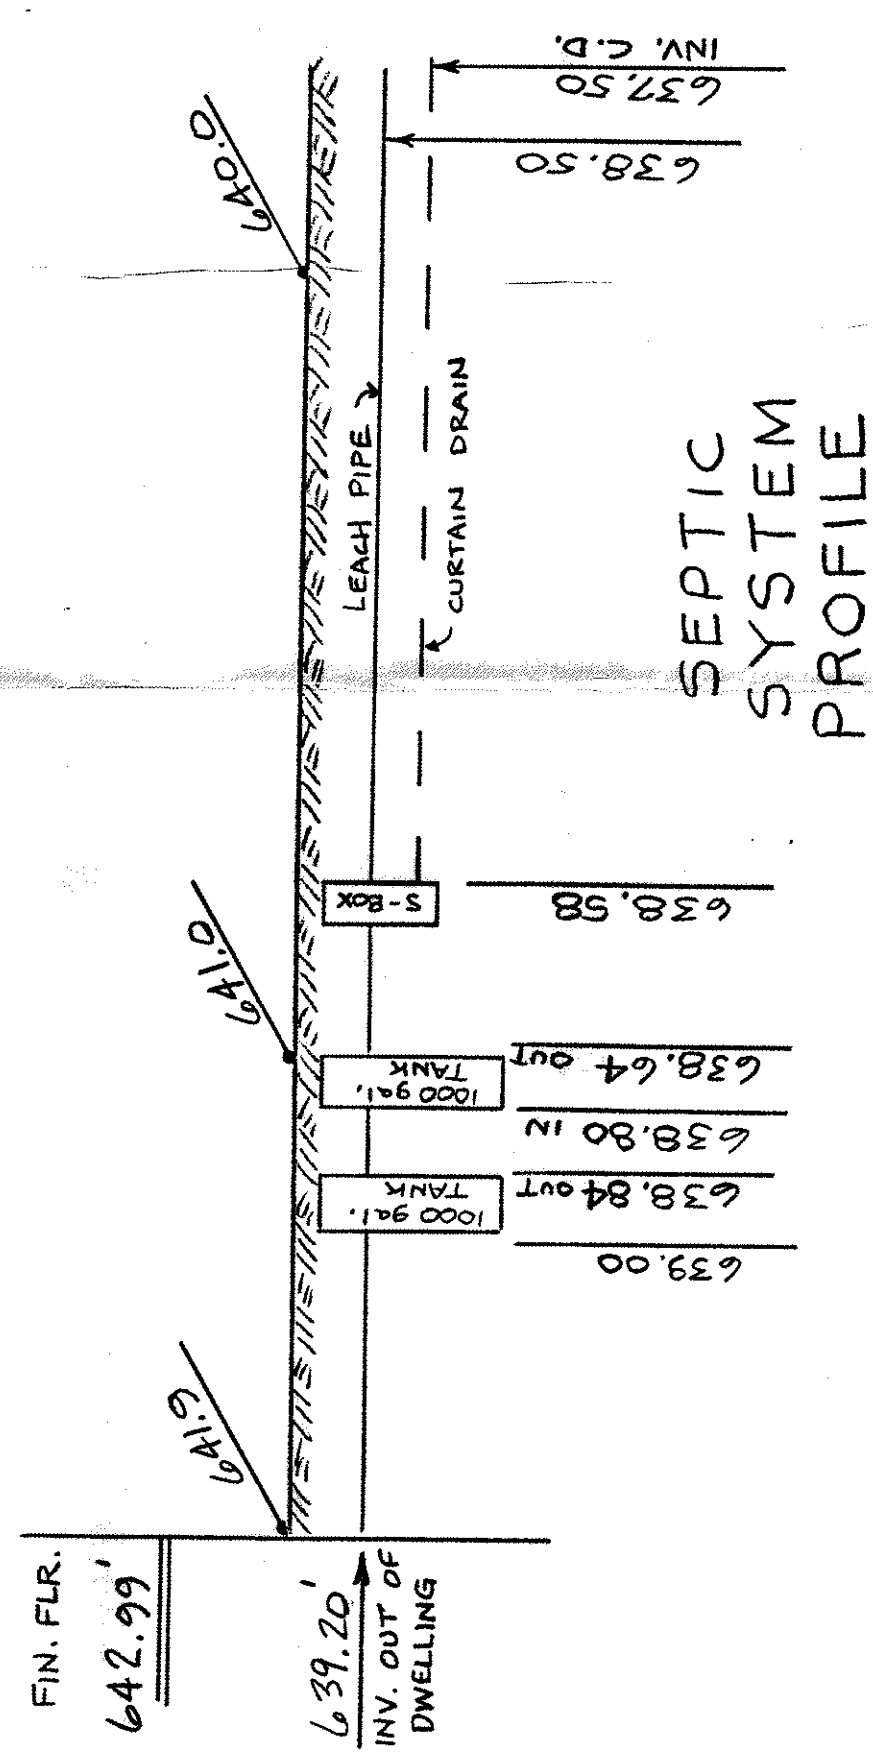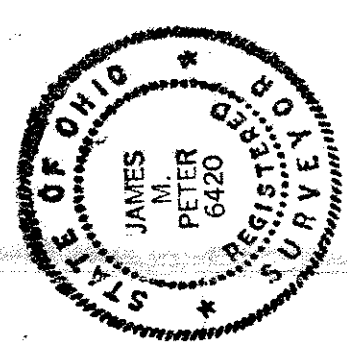

SEPTIC SYSTEM PROFILE

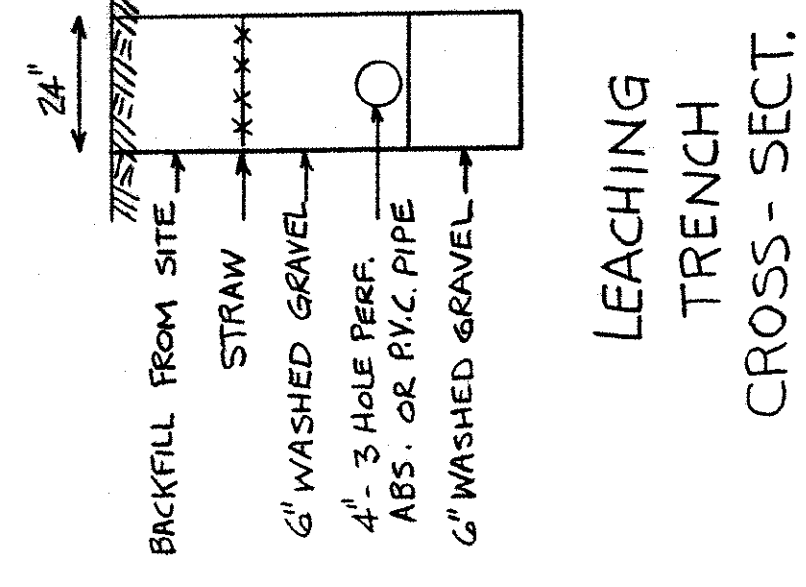

LEACHING TRENCH CROSS-SECTION

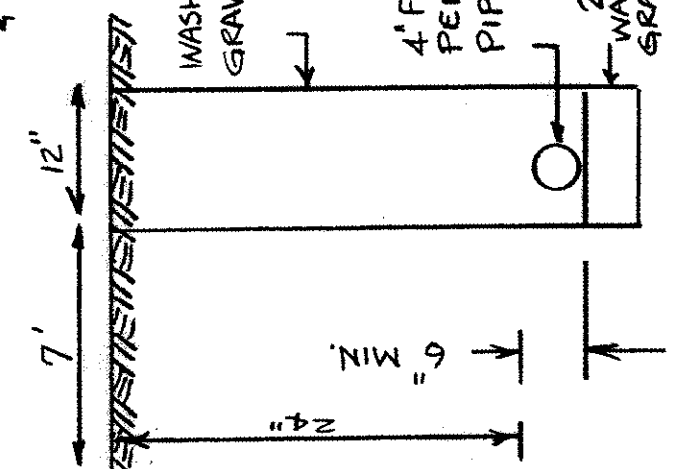

CURTAIN DRAIN CROSS-SECTION

- A. To be brought to finished grade**
1. Septic tank manhole covers
 2. Splitter box cover
 3. Distribution box cover
- B. No footer drains or downspouts to be discharged into septic tanks**
4. FLEX. All waste water to be discharged into PERF. septic tanks
- SEWAGE DISPOSAL PERMIT MUST BE OBTAINED BY A LAKE COUNTY LICENSED INSTALLER BEFORE INSTALLATION IS WASHED.**

LOW YIELD WATER
FIXTURES REQUIRED
ON ALL:
Shower Head
Toilet

Reviewed and Accepted
LAKE COUNTY GENERAL HEALTH DISTRICT
Date 3-24-95
JOEL LINDSEY, R.S., M.P.H.
Health Commissioner
BY J. Lindsey
APPROVED
MADISON TOWNSHIP ZONING
MAR 28 1995
ZONING DIRECTOR

DWG 950311