


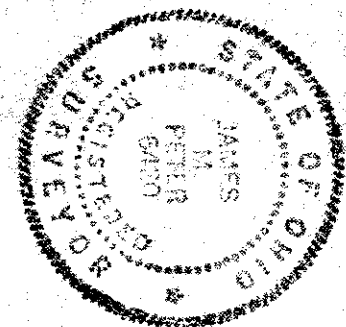

I, THE UNDERSIGNED HEREBY CERTIFY THAT THE TOPOGRAPHY SHOWN HEREON, INDICATED BY ONE FOOT CONTOURS & ELEVATIONS, REPRESENTS AN ACTUAL FIELD TOPOGRAPHIC SURVEY MADE BY ME ON THE 20th DAY OF DECEMBER, 1991 AND THAT AS OF THAT DATE THEY EXISTED AS SHOWN HEREON, AND THAT THE ELEVATIONS WERE TAKEN AT APPROPRIATE INTERVALS

JM Peter


--- 97 --- EXISTING CONTOUR ELEVATION
--- 97 --- PROPOSED CONTOUR ELEVATION

• DENOTES IRON PIN OR PIPE



- PROPERTY LINE

97.4 EXIST. ELEV.
98.1 PROP. ELEV.

BENCH MARK
TOP OF HYD.
ELEV. 100.00

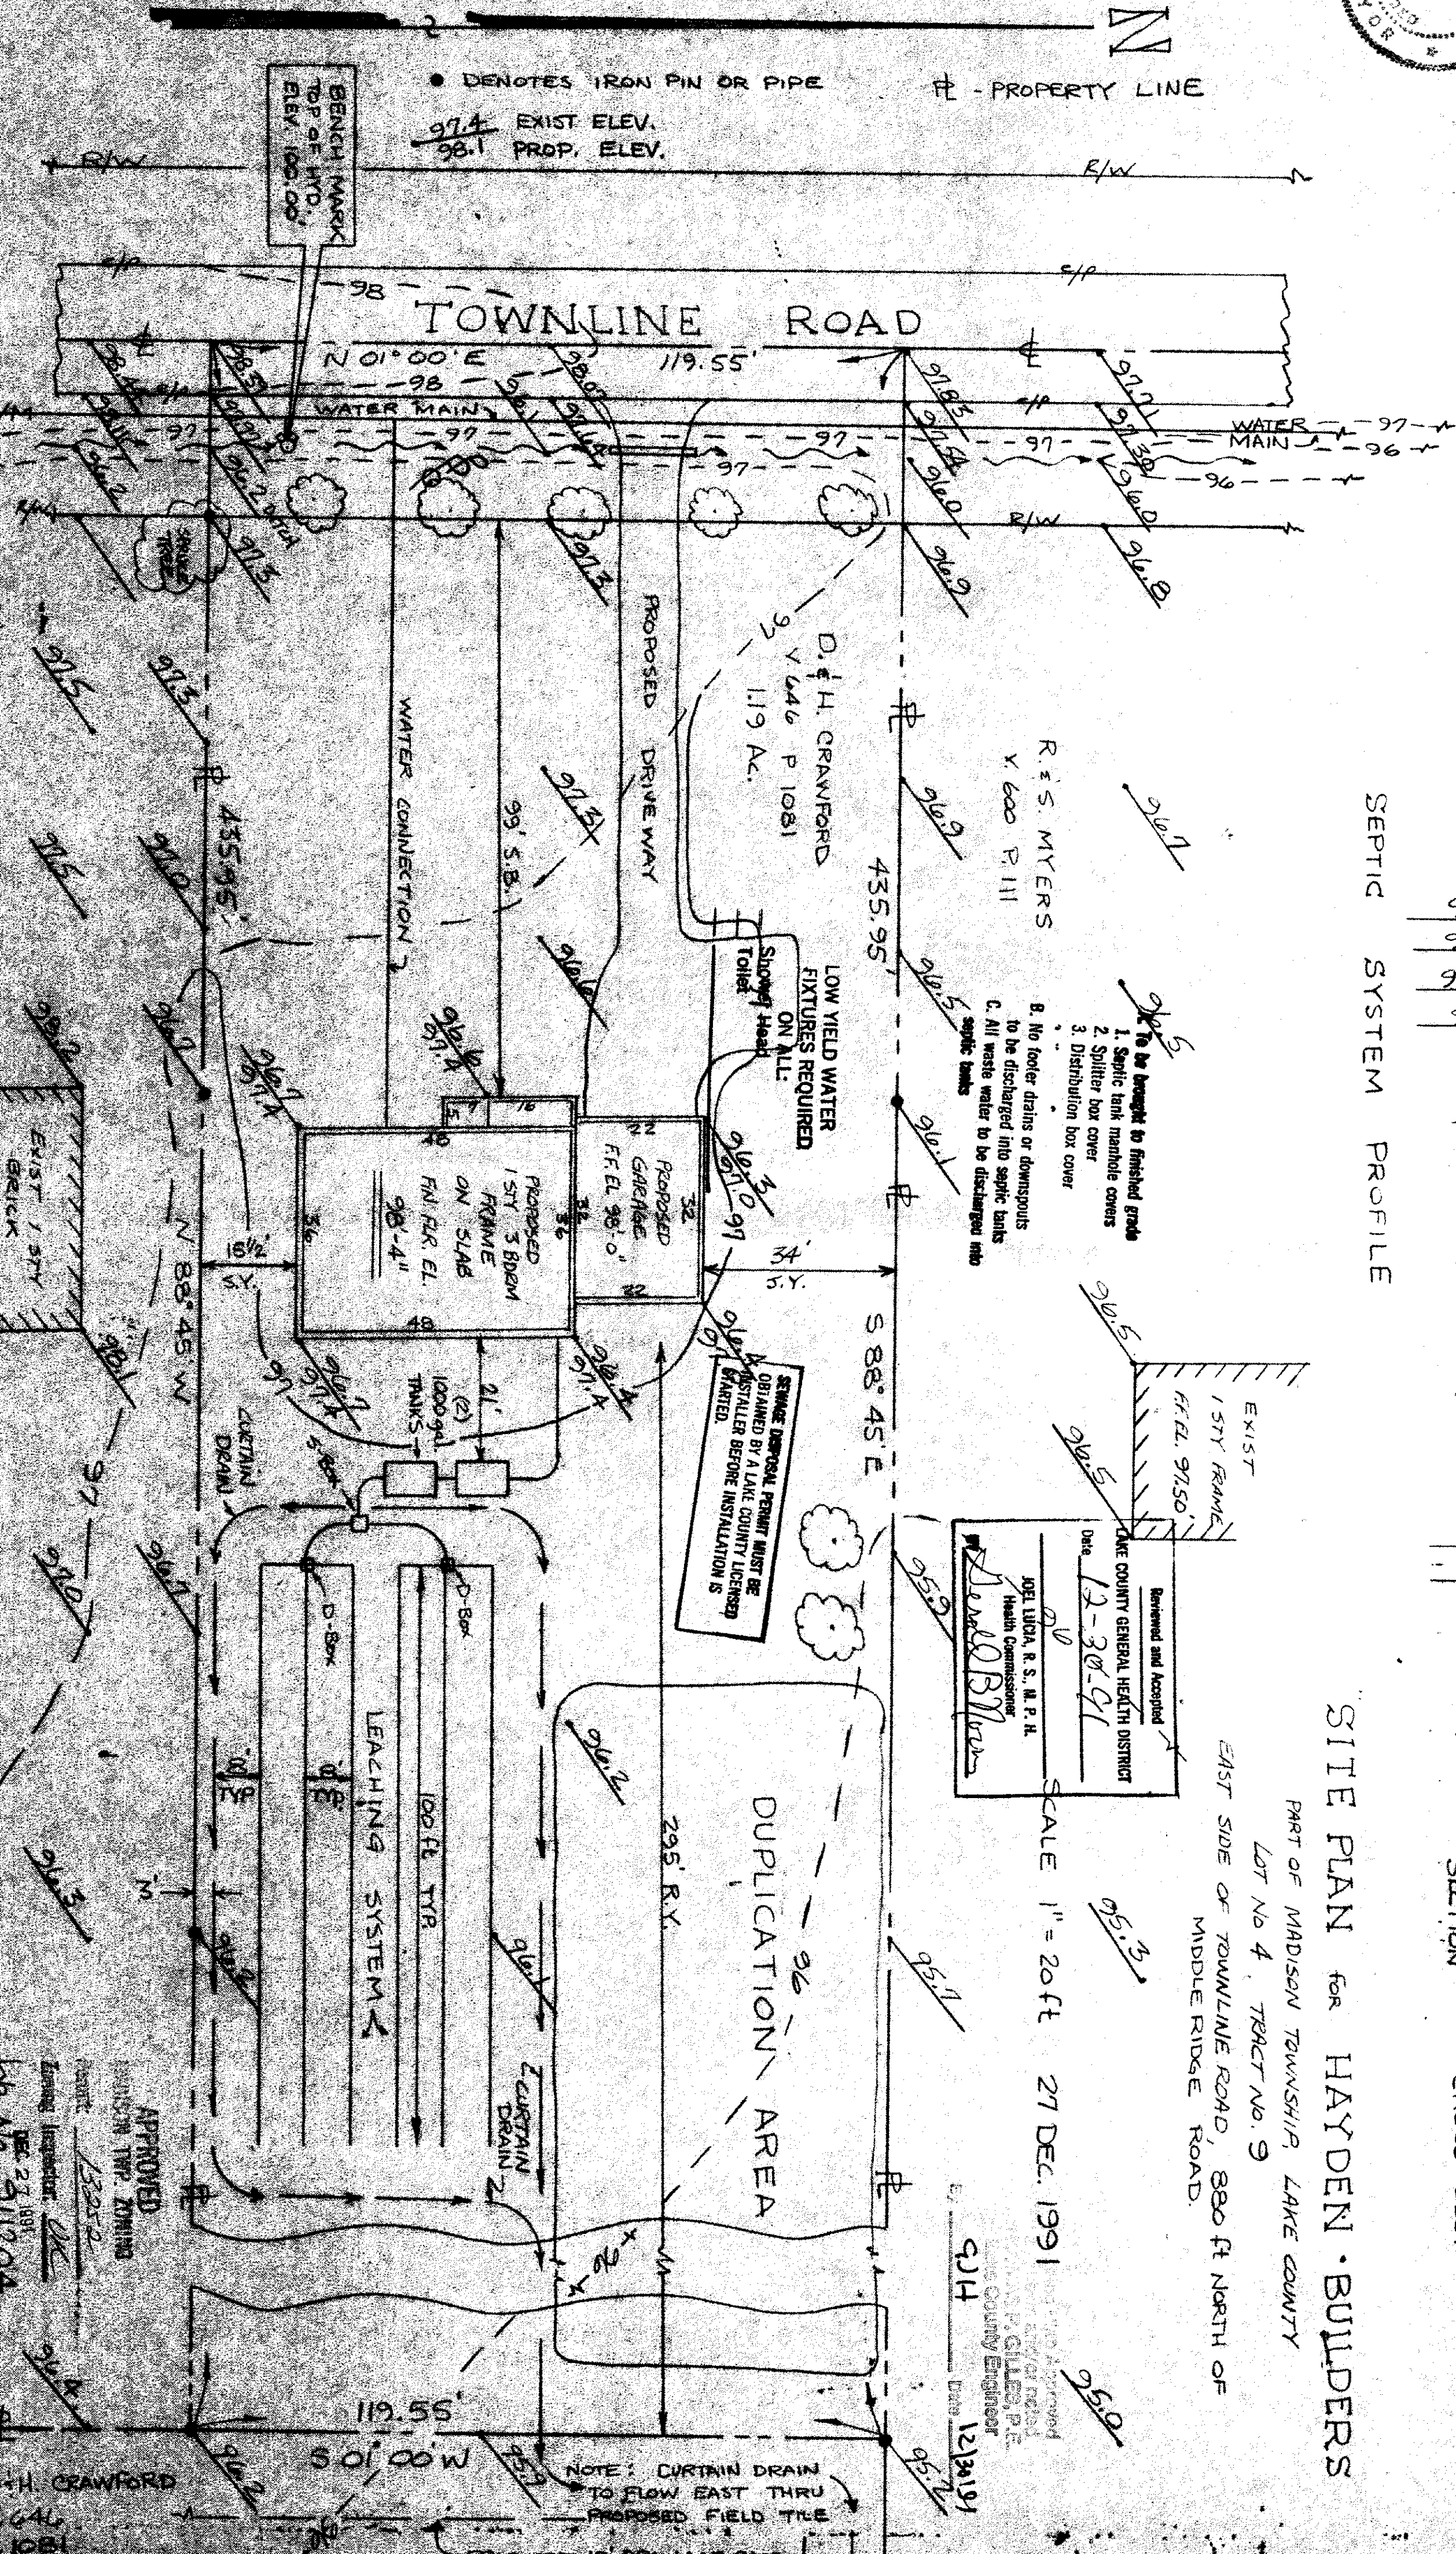

SEPTIC SYSTEM PROFILE

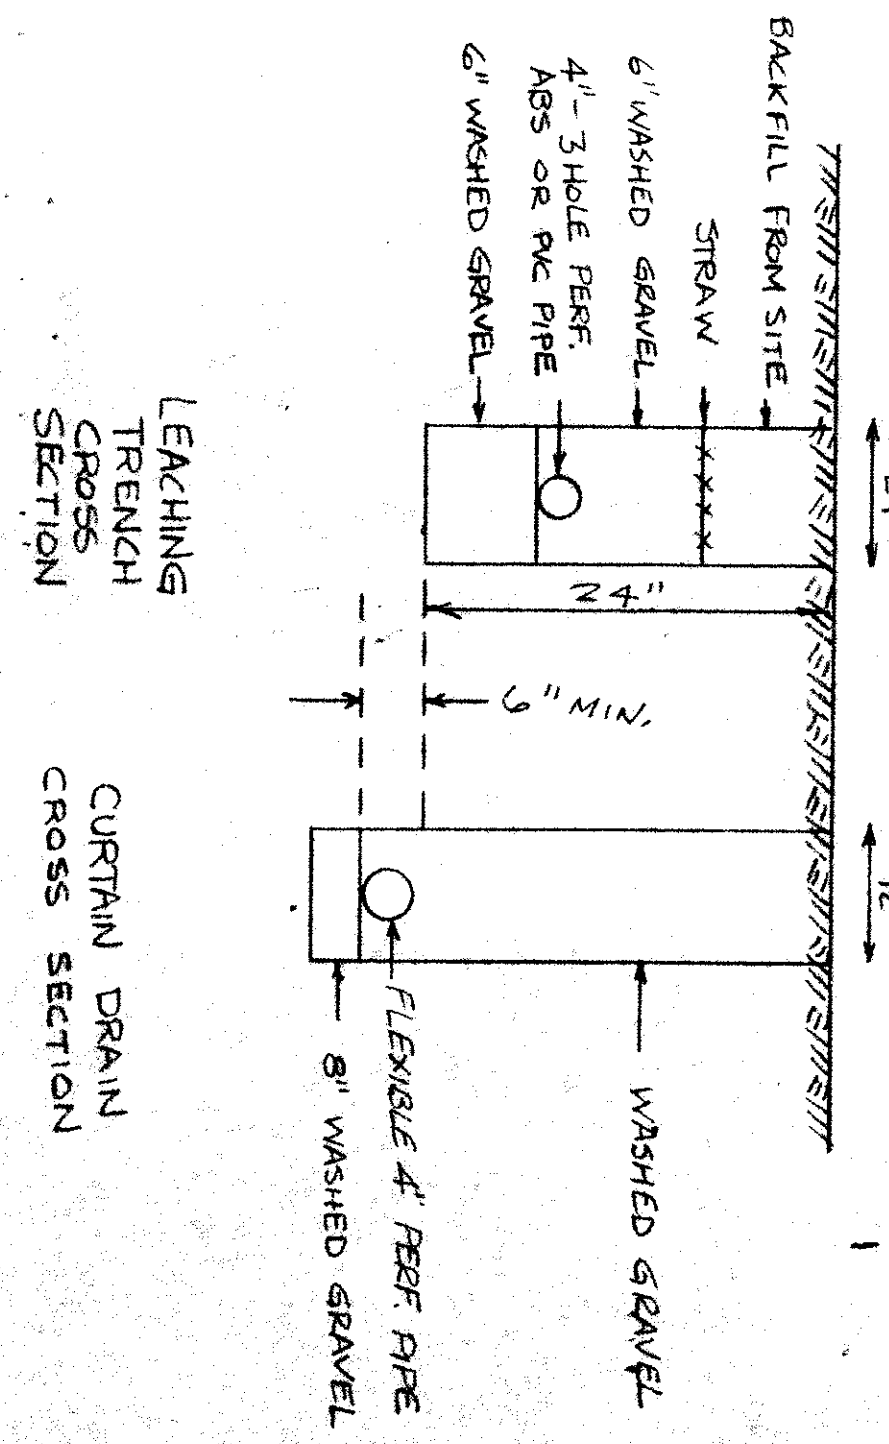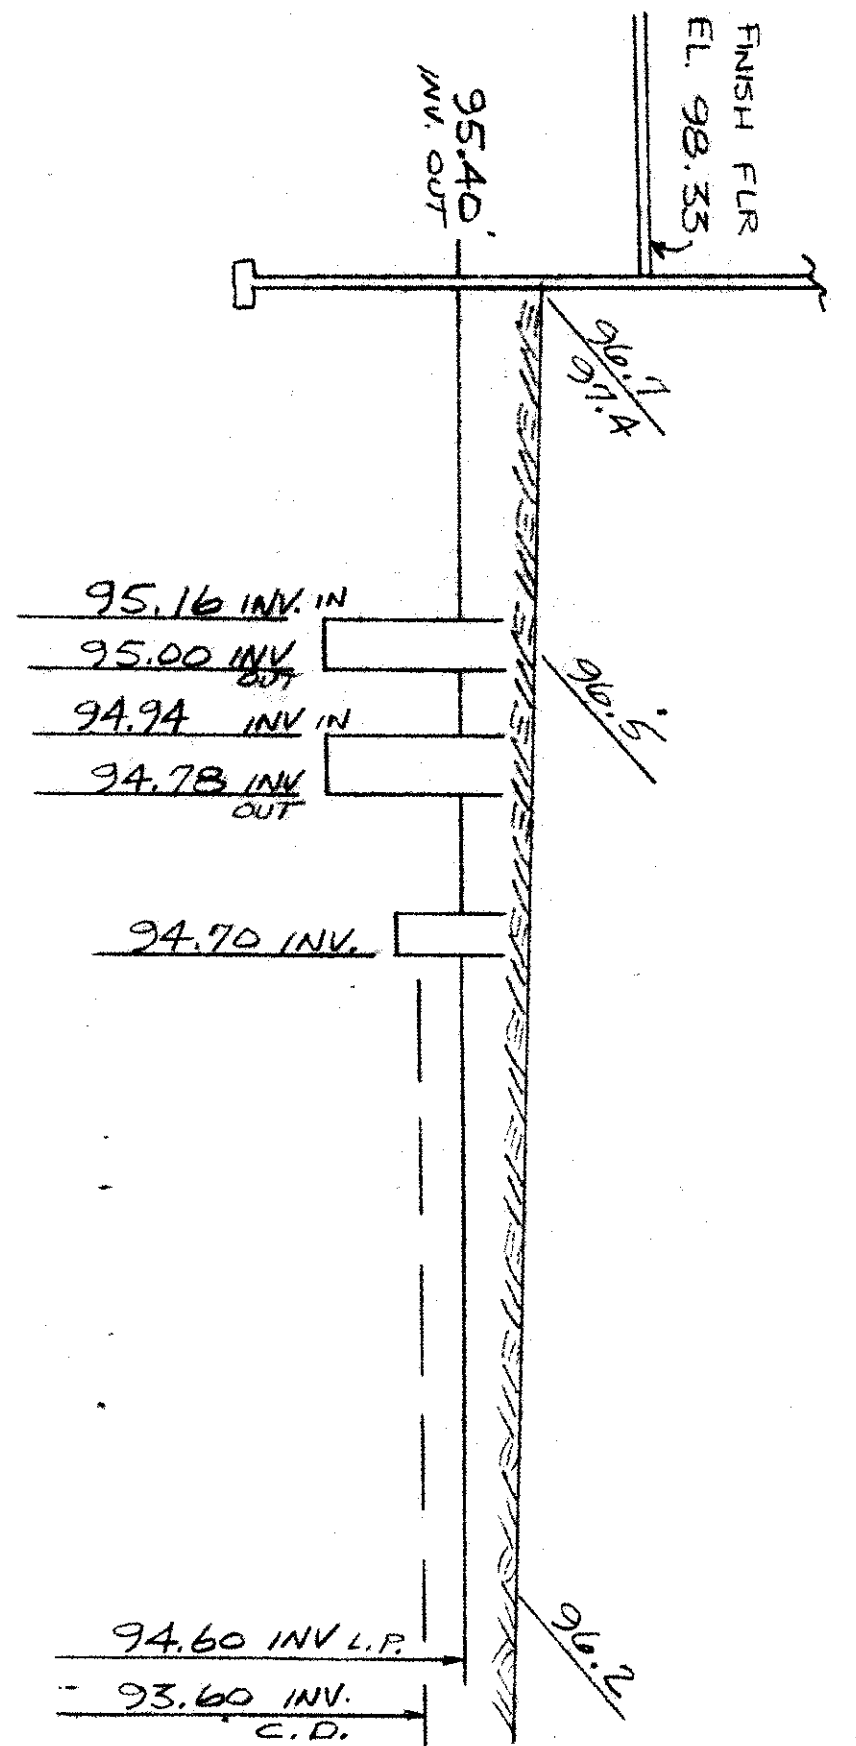

SITE PLAN for HAYDEN BUILDERS

PART OF MADISON TOWNSHIP, LAKE COUNTY
LOT NO. 4, TRACT NO. 9
EAST SIDE OF TOWNLINE ROAD, 880 FT NORTH OF
MIDDLE RIDGE ROAD.

SCALE 1\"/>

Reviewed and Accepted
LAKE COUNTY GENERAL HEALTH DISTRICT
Date 12-30-91
JOEL LUDIA, R.S., M.P.H.
Health Commissioner
J. David B. Miller

DUPLICATION AREA

NOTE: CURTAIN DRAIN
TO FLOW EAST THRU
PROPOSED FIELD TILE
PROPOSED 15\"/>

APPROVED
MADISON TWP. ZONING
13352
Zoning Inspector: JLC
DEC 23 1991
JH 416 311900A