



W:\3000100024\0024.dwg, 2/12/2007 3:38:41 PM, Copyright Barrington Consulting Group

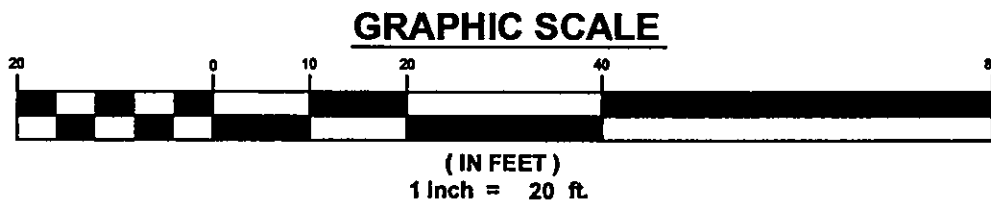

Stormwater Management Plan
Approved as shown and/or noted
JAMES R. GILLS, P.E.
County Drainage Engineer
By J.S. Date 6/20/07

APPROVED
CT CONSULTANTS, INC.
[Signature] 3-20-07
CITY ENGINEER DATE

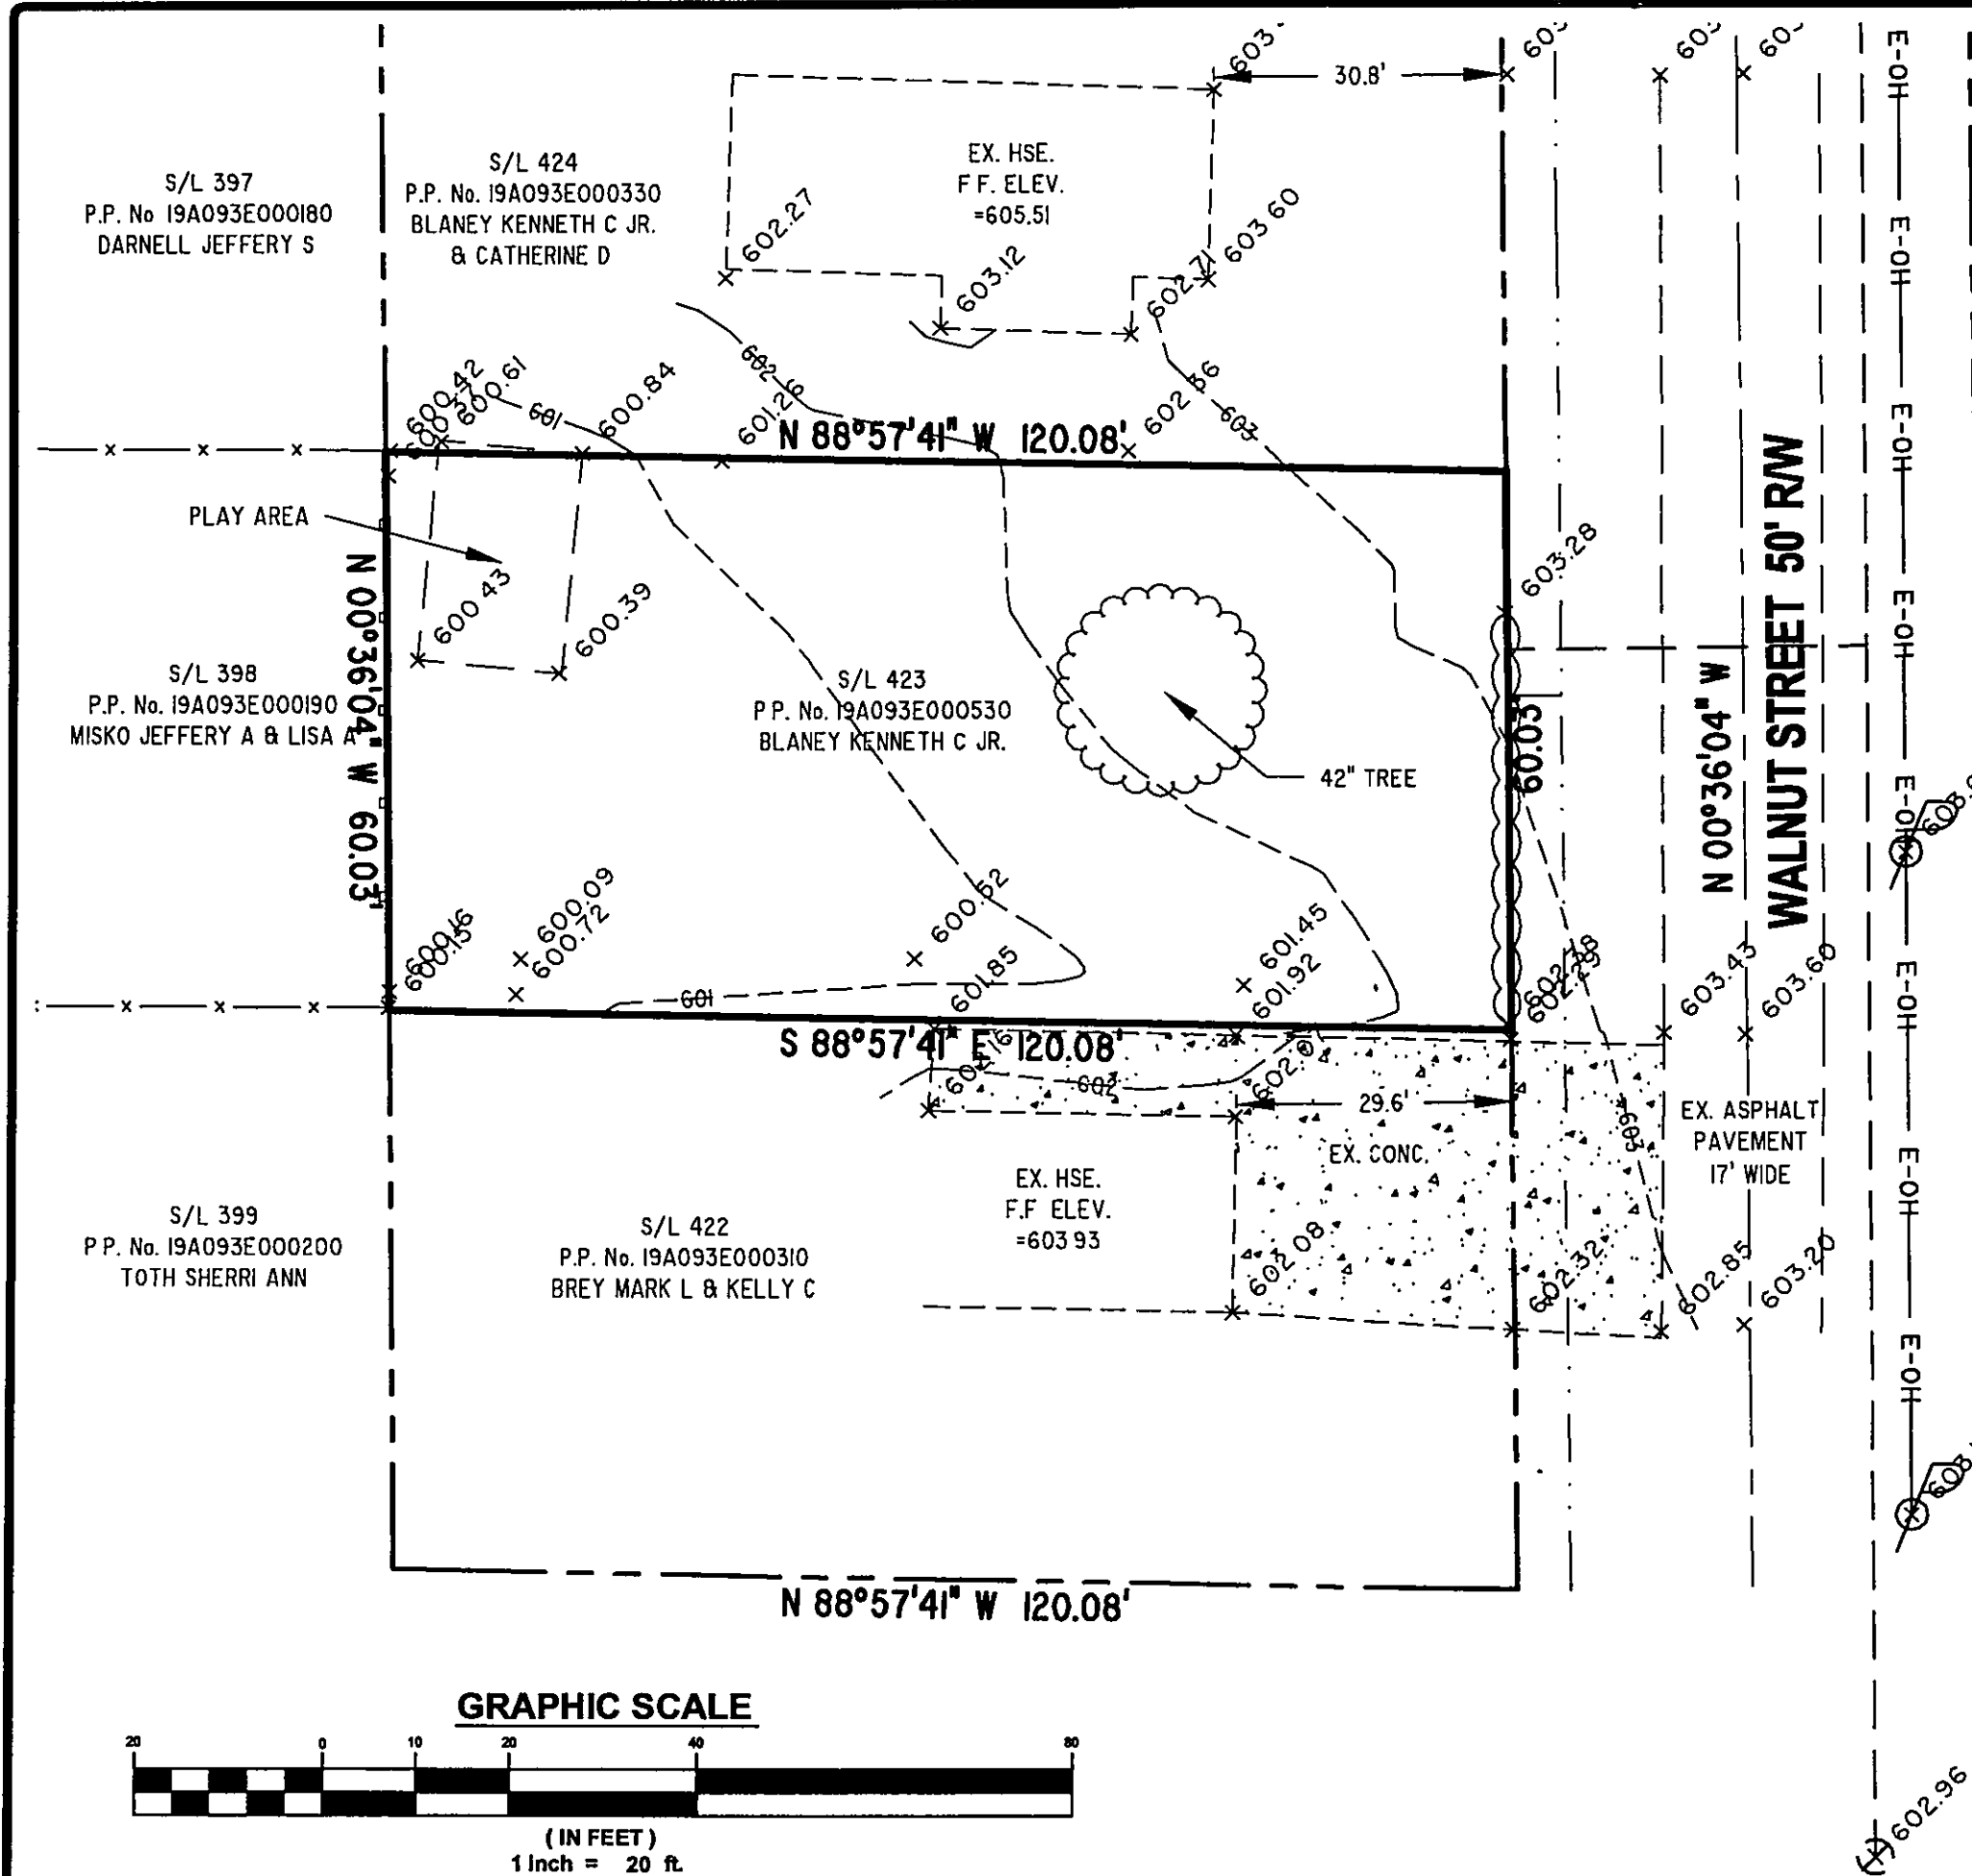

REVISIONS	BY
REVISED HOUSE FEB. 12, 2007	WSO

Barrington
CONSULTING GROUP, INC.
9114 TYLER BLVD., MENTOR, OHIO 44060
PHONE 440.265.1260 FAX 440.265.1262
BCG@BarringtonCGL.com



EXISTING CONDITIONS
S/L 423 WALNUT ST., MENTOR ON THE LAKE, OHIO 44060
THE EIGHTH SALIDA SUBDIVISION VOL. D PG. 10
K & F QUALITY HOMES, INC.

WASH WSO
CHECKED DWN
DATE FEB. 28, 2006
SCALE 1" = 20'
JOB NO. 06024
SHEET 1/3

07011 06024