

SITE PLAN

PAINESVILLE LAKE COUNTY, OHIO

for: DAVE MURACO

OWNER

ADDRESS STREET CITY ZIP

HEATHERSTUVE VILLAGE

SUBDIVISION E-35 NAME

51 VOL. 164 DARTMOUTH

SUBLOT NO. STREET

PERM. PARCEL NO.

PAGE

STREET

LEGEND

- SANITARY MANHOLE
- STORM MANHOLE
- INLET OR CATCH BASIN
- HYDRANT
- EXISTING CONTOURS
- PROPOSED CONTOURS
- EXIST. ELEV. 100.0
- PROP. ELEV. 100.0
- WATER VALVE (GAS)
- WATER METER (GAS)
- AS BUILT ELEVATION
- INDICATES DIRECTION OF SURFACE DRAINAGE

REMARKS

ALL BOUNDARY DATA SHOWN WAS OBTAINED FROM (DEEDS, RECORDED SUBDIVISION PLAT OR OTHER PUBLIC RECORDS)
LOCATIONS AS SHOWN OF ADJACENT WELLS AND SEPTIC TANKS OBTAINED FROM LAKE COUNTY HEALTH DEPARTMENT

DESIGN CERTIFICATION

THIS PLAT WAS PREPARED BY ME, AND IS CORRECT TO THE BEST OF MY KNOWLEDGE AND BELIEF.

NAME SURVEYOR REGISTRATION NO.

CHECK LIST

- NO. OF BEDROOMS
- DIMENSIONS
- BEARINGS
- TIE TO NEAREST STREET
- SUBLOT NO. PARCEL NO.
- SURROUNDING OWNERS
- BLDG. DIMENSIONS FIN. GR.
- BLDG. TIES FIN. GR.
- ADJACENT TYPE WIDTH THICKNESS
- SEPTIC TANK LOCATION & DUPPLICATION AREA
- WELL LOCATION
- ISOLATION RADIUS FROM WELL
- WATER MAIN SIZE LOCATION
- SEWER SIZE % GR. LOC.
- SAN. MH. CMT. ELEV. INV. ELEV.
- SAN. CONN. SIZE, LOC. DEPTH
- STORM SEWER SIZE % GR. LOC.
- STORM MH. CMT. ELEV. INV. ELEV.
- PAV'T TYPE GRADE CURBS
- GAS LINE LOC. SIZE PRESSURE
- SEPTIC TANK LOCATION & DUPPLICATION AREA
- WELL LOCATION
- ISOLATION RADIUS FROM WELL

REVISIONS		BY		DATE	
1					
2					
3					
4					
5					

REGISTERED SURVEYOR REG. NO. 860028

"AS BUILT" CERTIFICATION

I, HEREBY CERTIFY THAT THE CIRCLED GRADES ARE EXISTING FINISH GRADES CHECKED IN THE FIELD ON 19 AND ARE CORRECT TO THE BEST OF MY KNOWLEDGE AND BELIEF.

REGISTERED SURVEYOR

REG. NO.


This Permit Expires OCT 21 1987

PAINESVILLE TOWNSHIP ZONING APPROVED

6541

R.M. Hall

Zoning Inspector 10/23/86

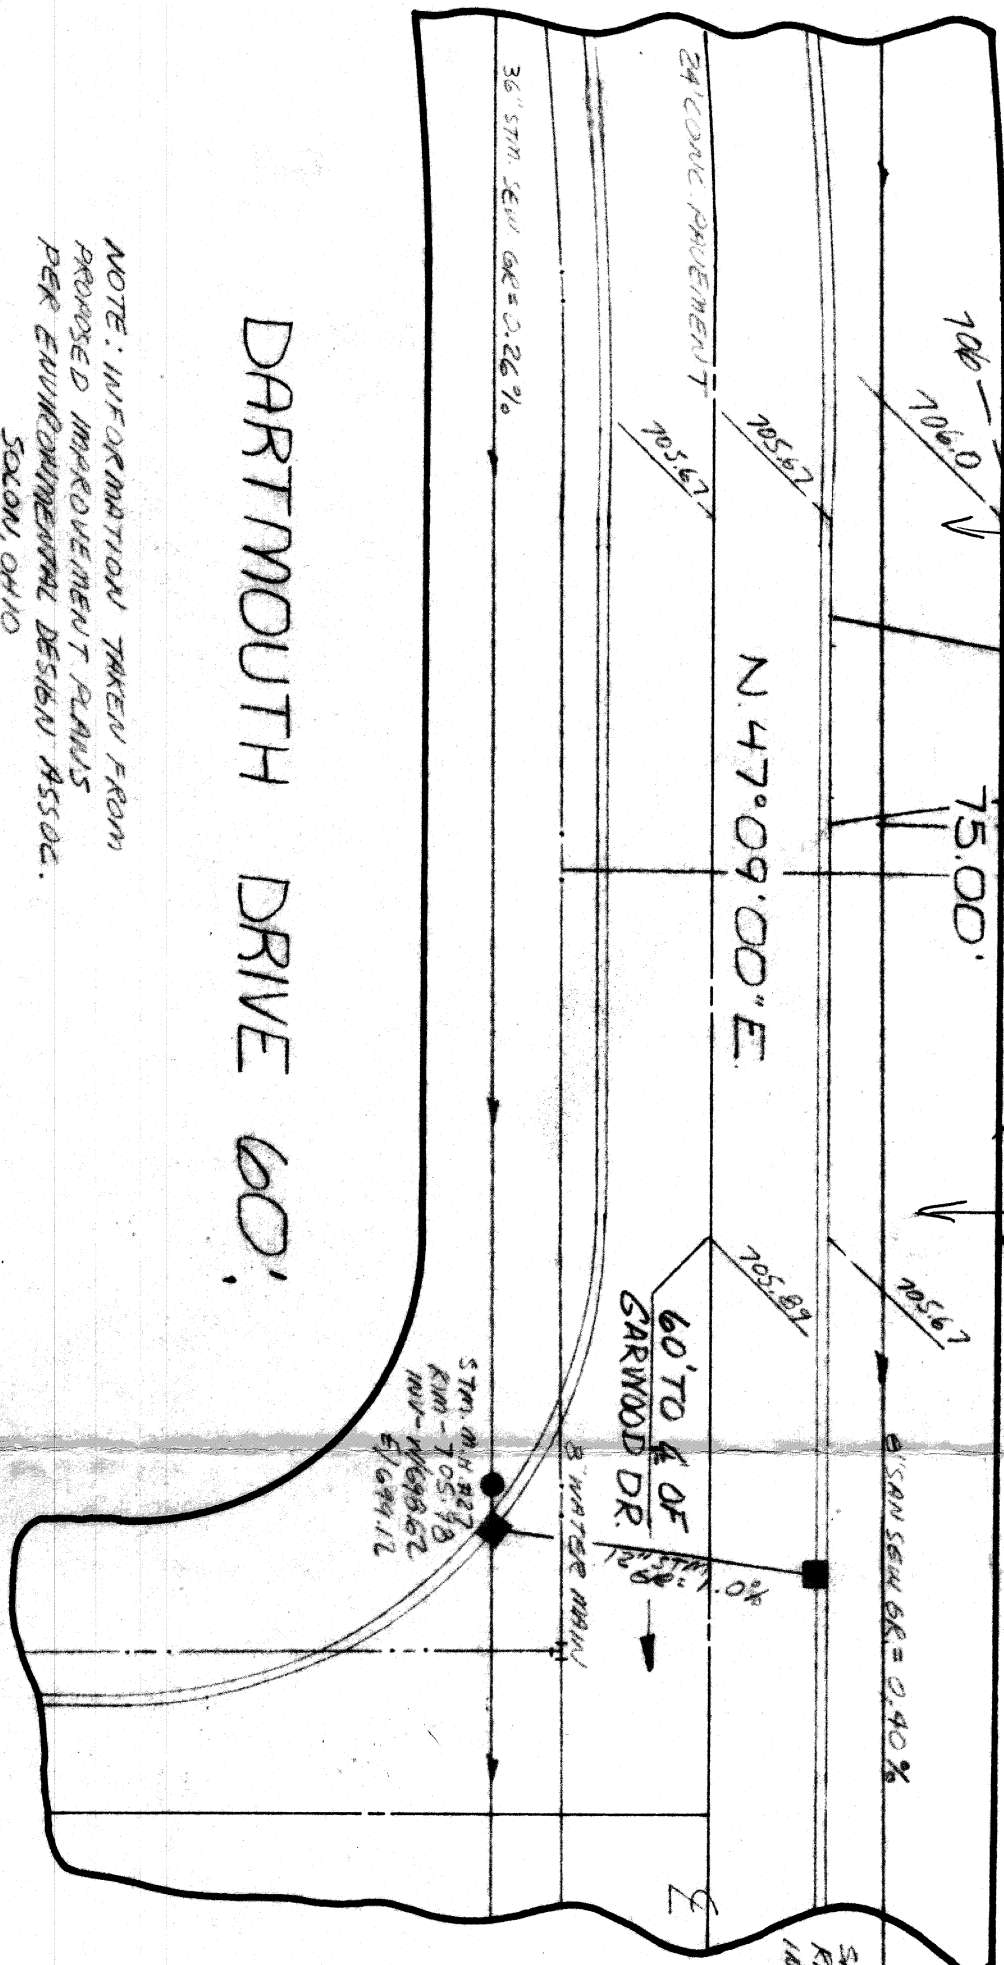

DARTMOUTH DRIVE 60'

GARWOOD DRIVE 60'

VACANT

S/L 50

S/L 51

S/L 52

VACANT

BENCHMARK - RIM OF SAN. MH. # 40 ELEVATION - 705.54

NOTE: INFORMATION TAKEN FROM PROPOSED IMPROVEMENT PLANS PER ENVIRONMENTAL DESIGN ASSOC. SOLOM, OHIO