



25-004-003

GREENSIDE DRIVE CO.

INA=E438.40
RIM=E422.45
EX. STM. MH.

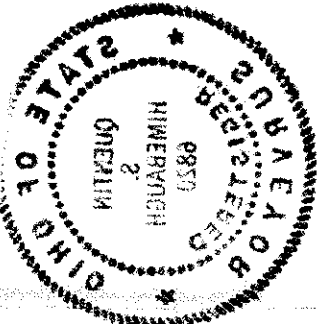

IN FRONT OF SUBLOT NO. 30, ELEV. = E422.10
BENCHMARK - TOP STEM OF FIRE HYD.

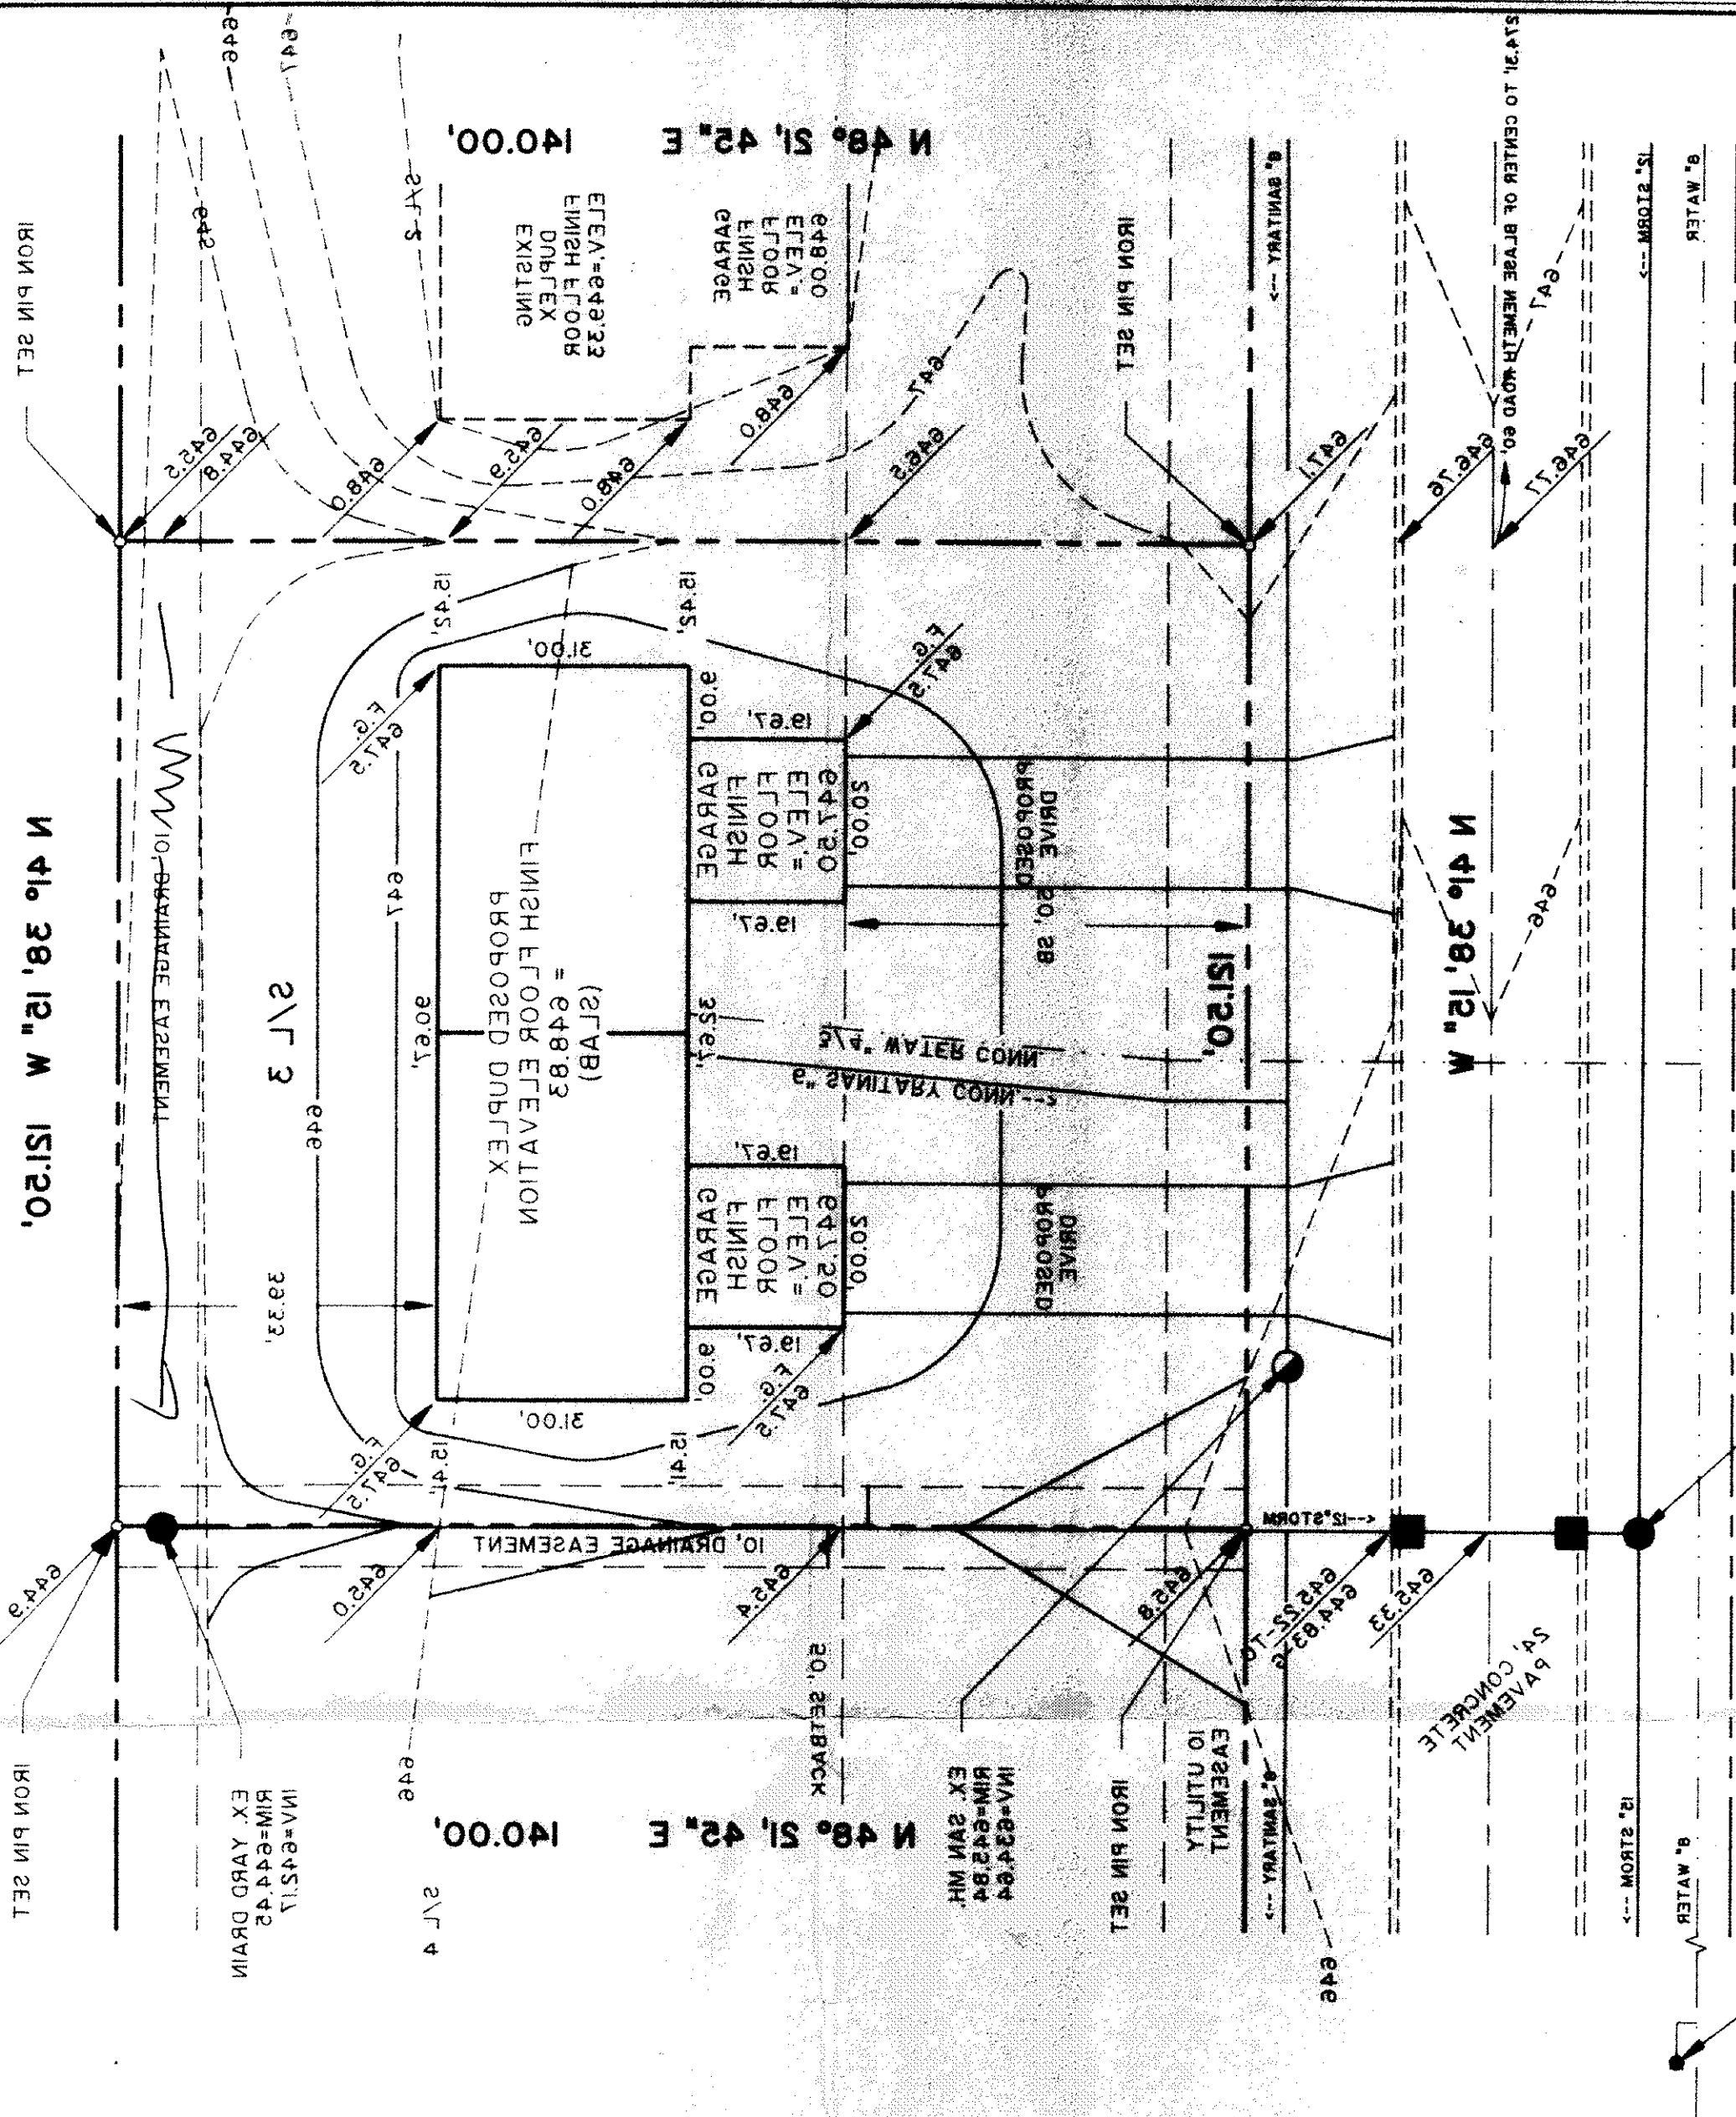

DRAWN BY: DAVID W. NOVAK
DATE: JULY 31, 1995
SCALE: 1" = 50'
PREPARED FOR: SCHOEINGER BROS. CONSTRUCTION INC.
ASHBOURNE SUBDIVISION, VOL. 15, PG. 4
SUBLOT NO. 3 GREENSIDE DRIVE, PAINESVILLE TWP.

PREPARED BY: **Himebaugh and Associates**

(310) 348-1281
Willoughby, Ohio 44094
38083 West Sparrowhawk St.
Greenough and Site Consultants

AND IS CORRECT TO THE BEST OF MY KNOWLEDGE.
"I HEREBY CERTIFY THAT THIS PLAN WAS PREPARED BY ME
AS INDICATED HEREON.
APPROPRIATE INTERVALS AND AS OF THAT DAY THEY EXISTED
DAY OF JAN. 1995 AND THE ELEVATIONS WERE TAKEN AT
REPRESENTS AN ACTUAL SURVEY MADE BY ME ON THE 30th
INDICATED BY 1, CONTOURS AND ELEVATIONS SHOWN HEREON
"THE UNDERSIGNED HEREBY CERTIFY THAT THIS TOPOGRAPHY
CERTIFICATION

100.00
100.00
PROPOSED ELEVATION
EXISTING ELEVATION

100.00
100.00
PROPOSED CONTOUR
EXISTING CONTOUR

LEGEND

IN FRONT OF SUBLOT NO. 30, ELEV. = E422.10
BENCHMARK - TOP STEM OF FIRE HYDRANT LOCATED
1' DRIVEWAY APRON TO BE 6" THICK
GENERAL NOTES:

BA (S)H
Fiske County Eng.
THOMAS P. GILFILLAN
as shown and/or
Guaranteed plan approved
8/2/95