

SCALE 1" = 20'

LEGEND

- ASPHALT PAVEMENT
- CONCRETE
- EXISTING SANITARY MANHOLE
- EXISTING RATCH BASIN
- EXISTING TREE
- CET. UTILITY POLE
- SANITARY SEWER
- EXISTING CONTOUR
- PROPOSED CONTOUR
- PROP. SPOT ELEVATIONS
- EXIST. SPOT ELEVATIONS

NOTES:


1. THIS DRAWING WAS PREPARED BASED IN PART ON INFORMATION & DIMENSIONS OBTAINED FROM A DRAWING BY J.T. FARNELL ARCHITECT DATED 10/17/77.
2. SANITARY SEWER CONNECTION SHALL BE MADE IN ACCORDANCE WITH THE REGULATIONS OF THE LAKE COUNTY ENGINEER.
3. WATER SERVICE CONNECTION SHALL CONFORM TO ALL LOCAL REGULATIONS AND SHALL MEET THE REQUIREMENTS OF THE WATER DEPARTMENT.
4. IMPASSIBLE ACCESS BARBERS SHALL CONFORM TO LOCAL COUNTY AND STATE HIGHWAY DEPARTMENT REQUIREMENTS.

PAINESVILLE TOWNSHIP
ZONING APPROVED
1511 10-21-77
Dr. R. Henderson
Zoning Inspector

NOTE:
WATER SERVICE CONNECTION TO WATER MAIN ON SOUTH SIDE OF MENTOR AVE (NOT SHOWN)

TYPICAL LOCATION CONCRETE BUMPER STOP (NO SCALE)

BENCHMARK:
TOP OF HYDRANT ON SOUTH SIDE OF MENTOR AVE. OPPOSITE PROPOSED WENDIS SITE E.L. 60.78

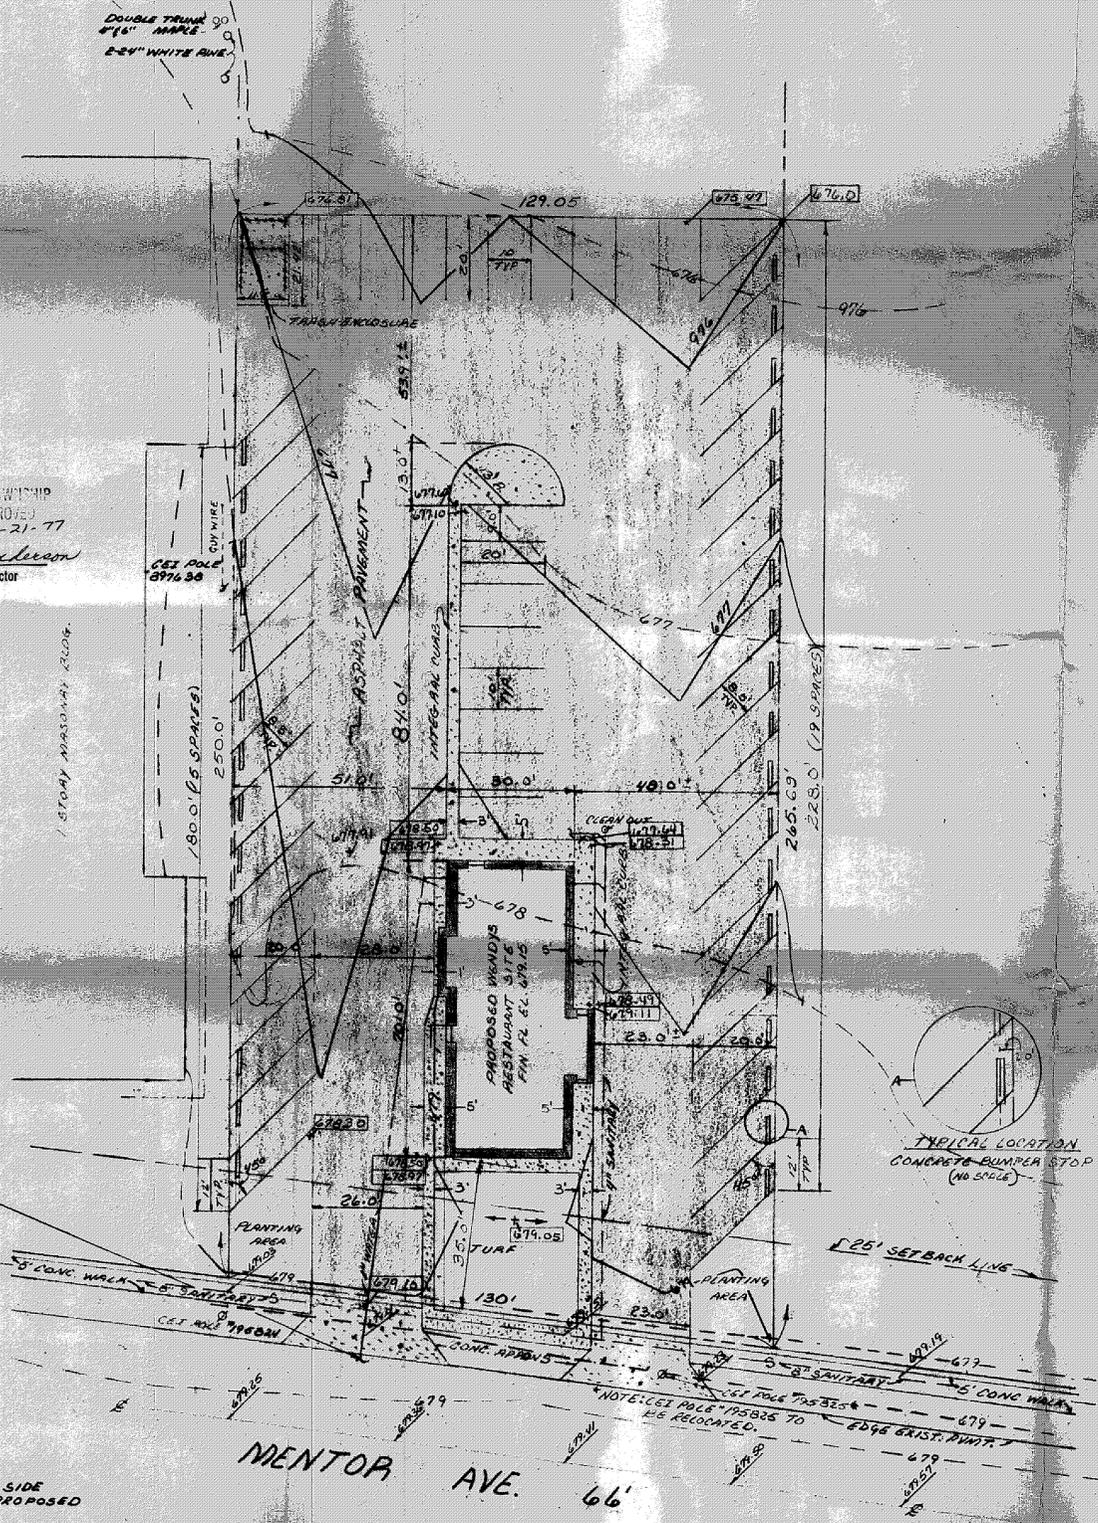

DATE 10/20/77

REVISIONS

DRAWN BY B.V.
CHECKED BY R.Z. DM.
BOOK NO.

COMMISSION 7752

SHEET

SD-2

