


SITE PLAN FOR

HAZELWOOD HOMES

This Permit Expires
8-1-89


PAINESVILLE TOWNSHIP
ZONING APPROVED
7039

Willa E. McLaughlin
Zoning Inspector 8-1-88

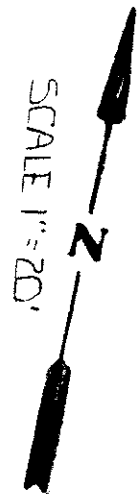

EXIST.
APPROX.


BENCHMARK-70568
STORM RIM
INV. - 702.13

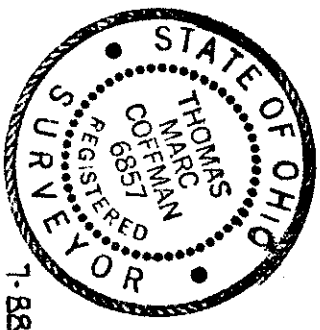

7-88

THIS PLAN WAS PREPARED BY ME AND IS
TRUE AND ACCURATE TO THE BEST OF MY
KNOWLEDGE AND BELIEF.

Thomas P. Offman
THOMAS P. OFFMAN NO. 6857

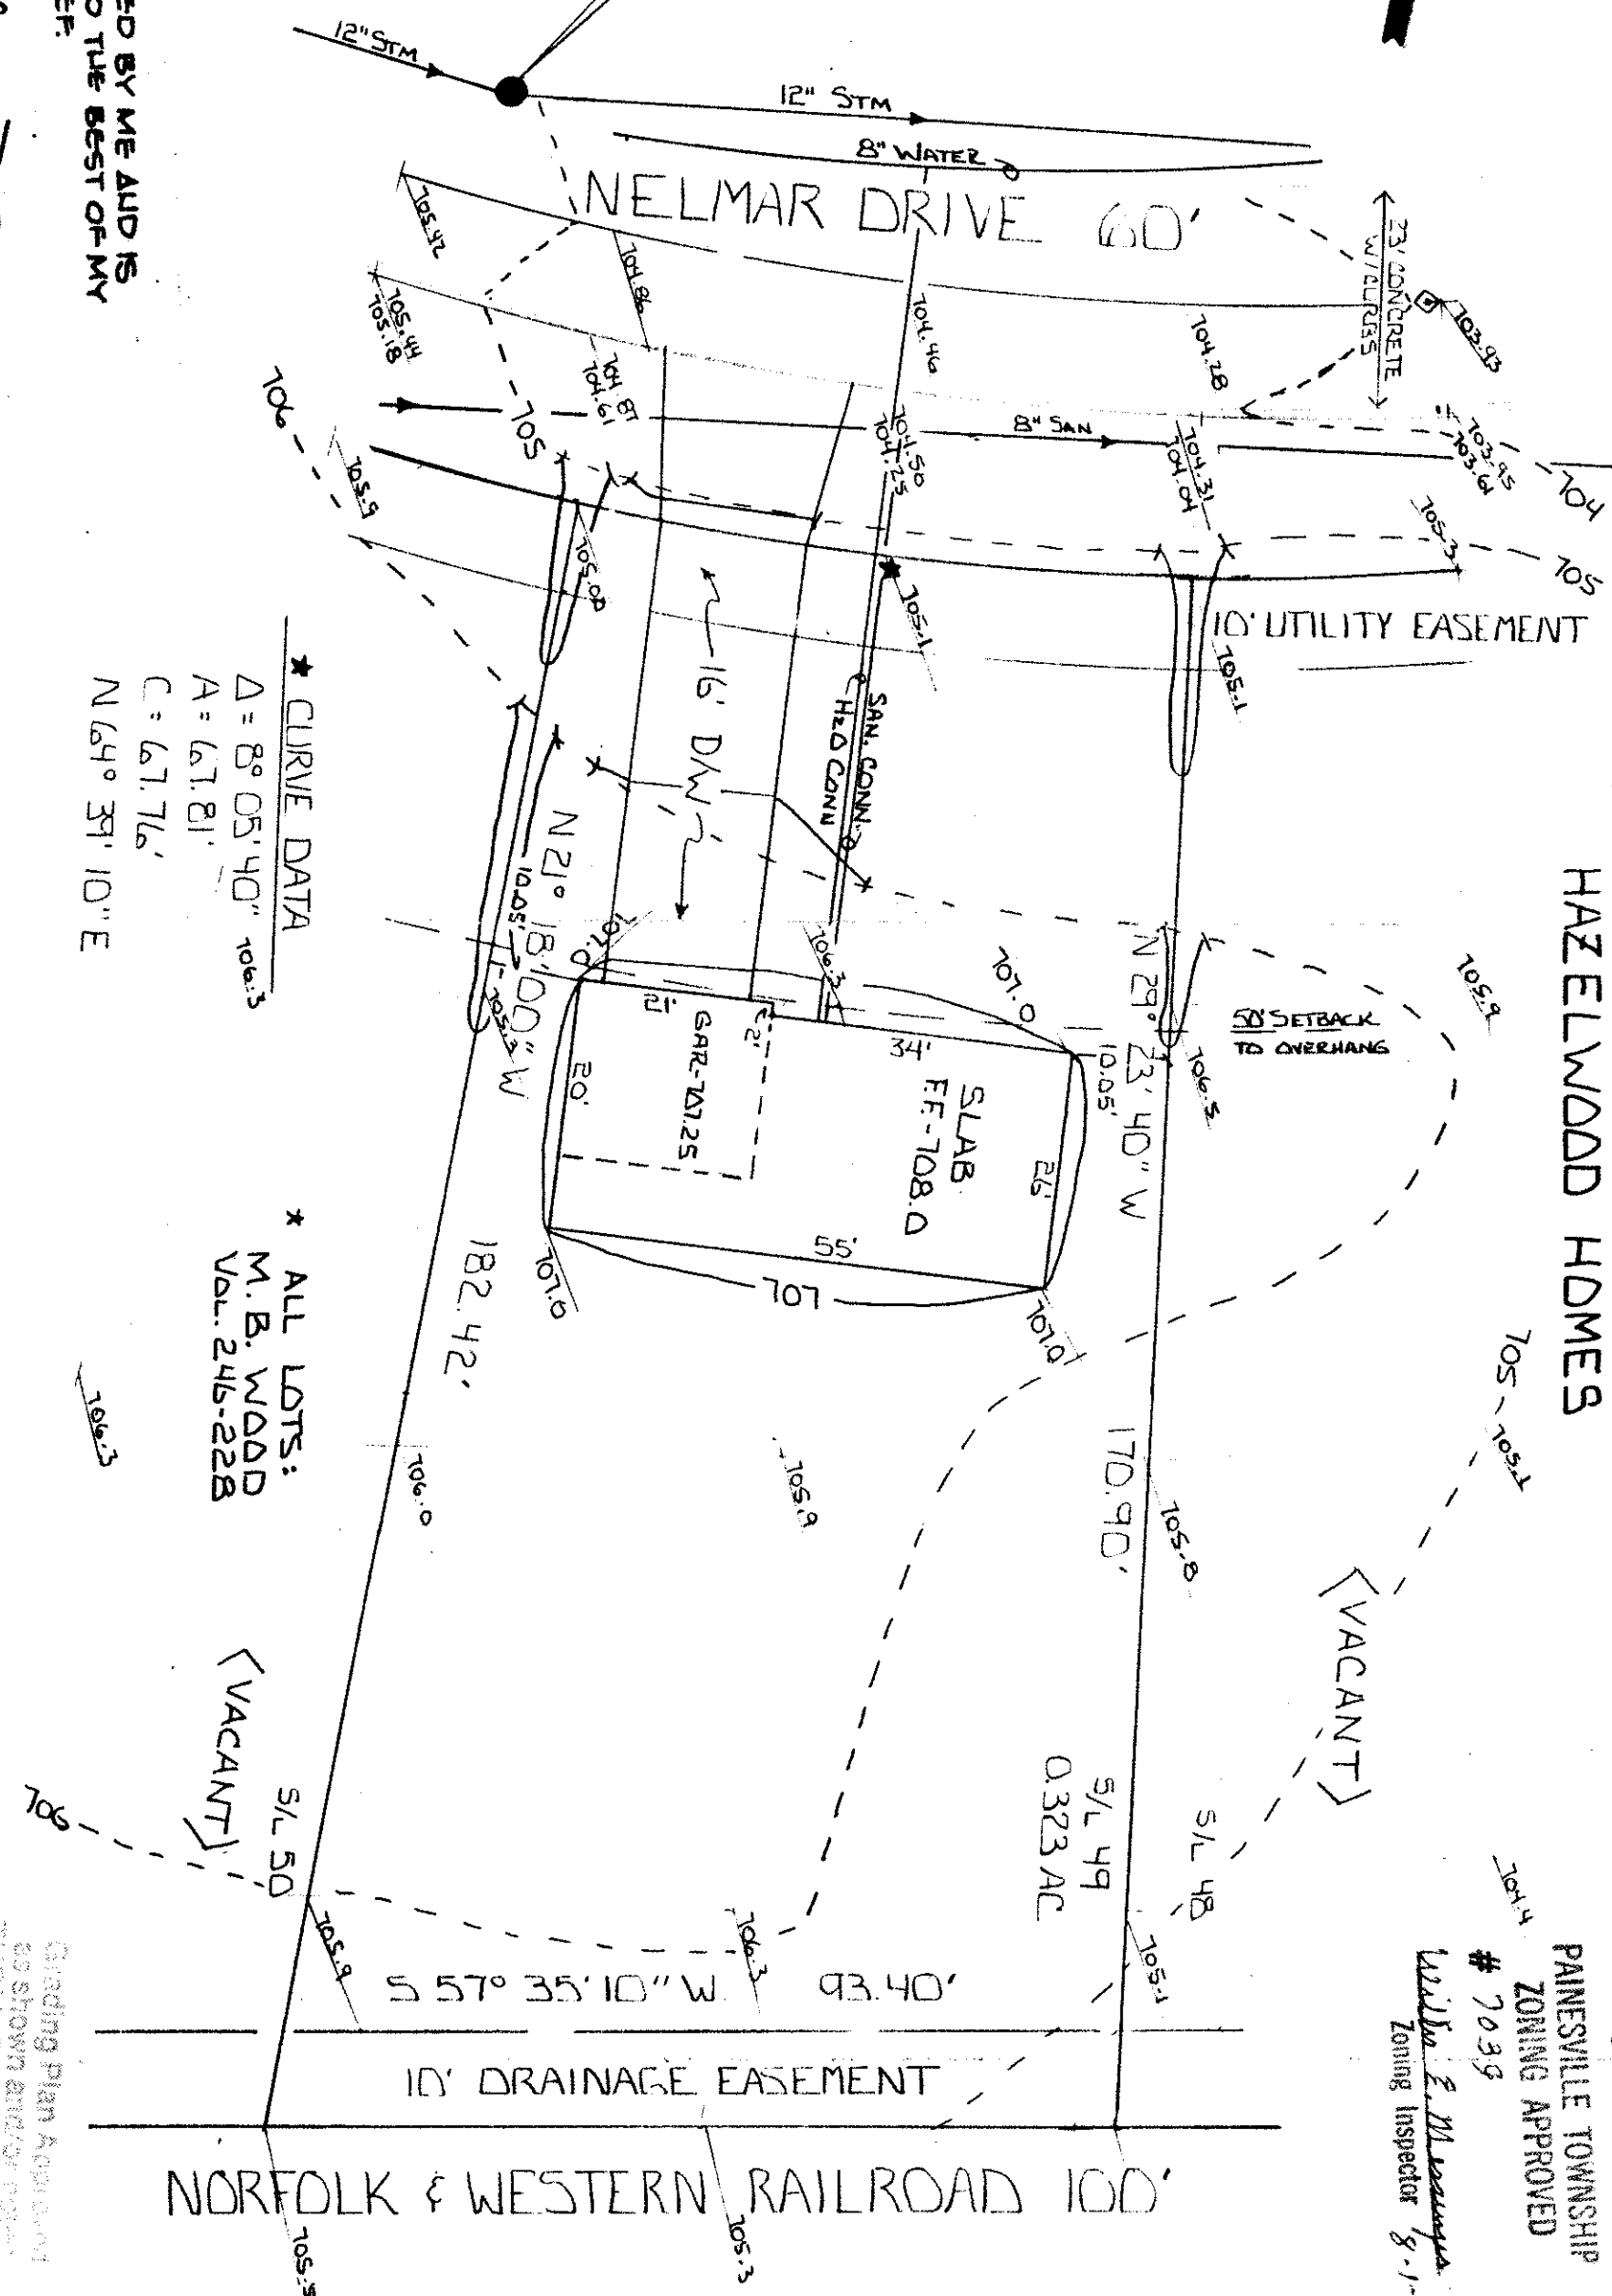

* CURVE DATA

$\Delta = 89^{\circ} 05' 40''$ 106.3
A = 61.81'
C = 61.76'
N 64° 39' 10" E

* ALL LOTS:

M.B. WOOD
VOL. 246-228

(VACANT)

NORFOLK & WESTERN RAILROAD 100'