


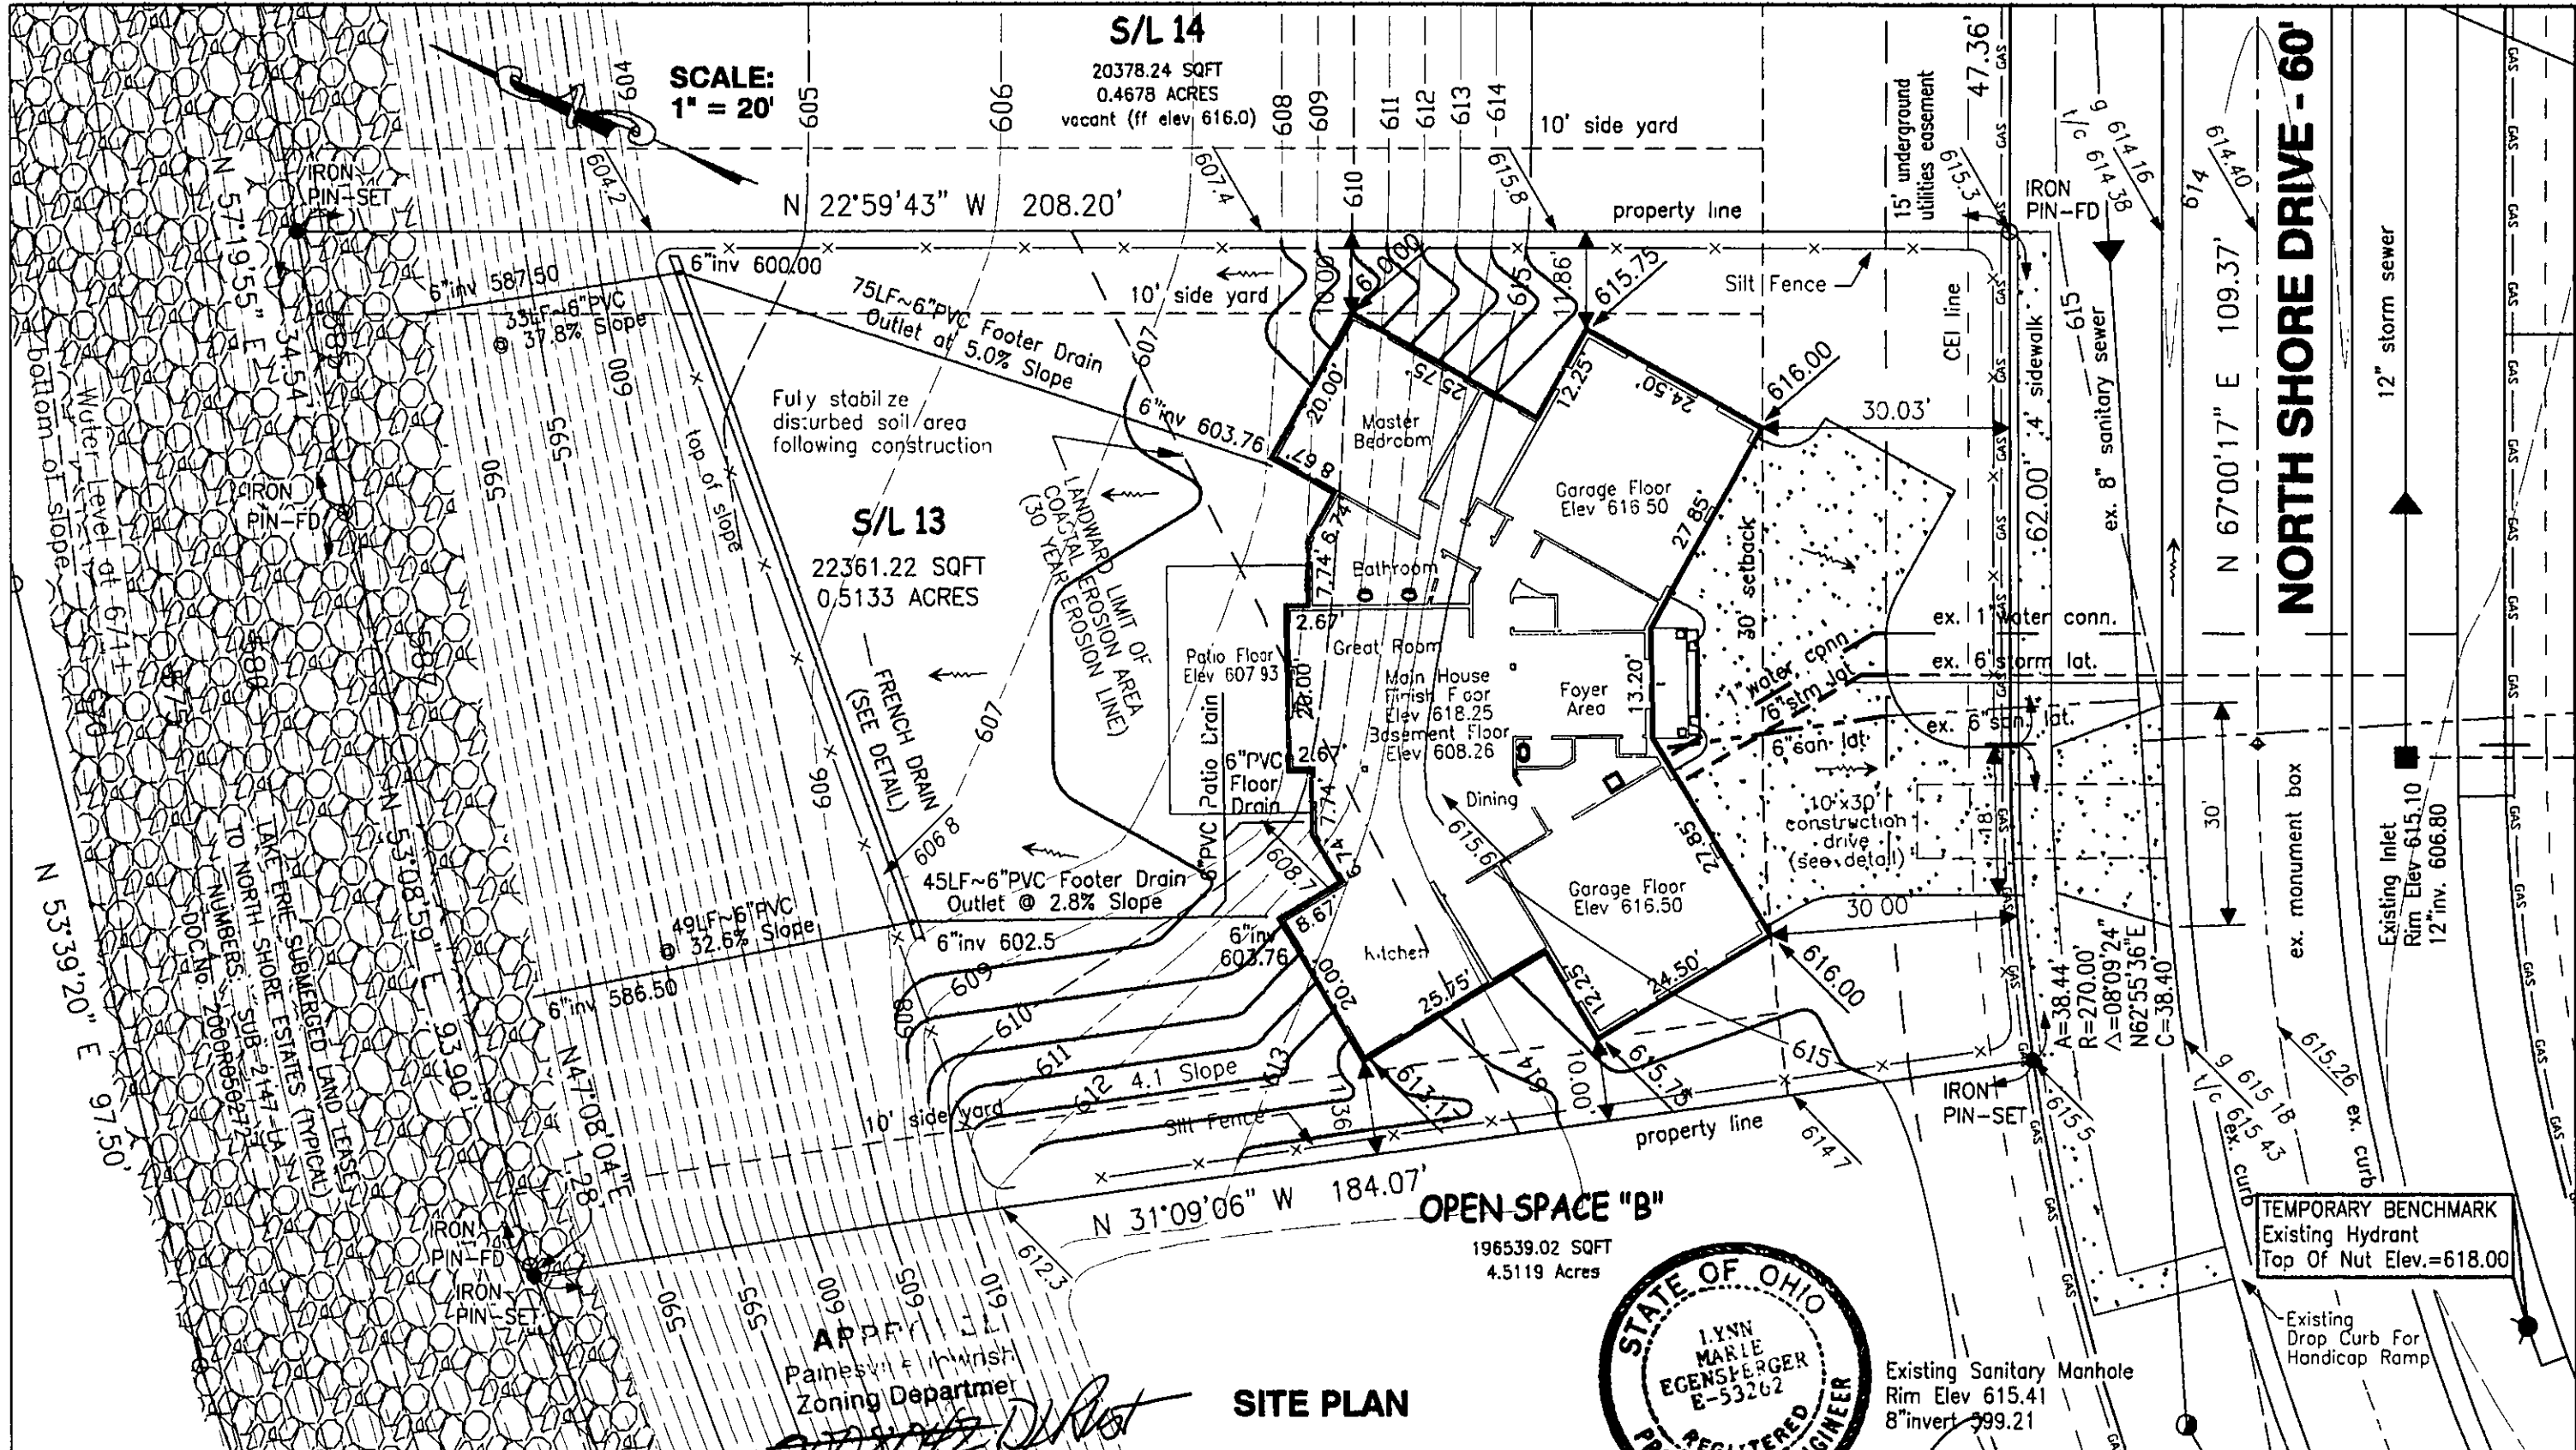

Stormwater Management Plan
Approved as shown and/or noted *
JAMES R. GILLS, P.E.
County Drainage Engineer
By L.S. Date 4/8/08

OWNERS:
Arthur R Shamokian 11595 Edgewood Road
1664 NORTH SHORE DRIVE PAINESVILLE, OHIO 44077
Chardon, Ohio 44024

SITE PLAN

oxbow Engineering, Inc.
10 West Erie Street, Suite 201 Painesville, Ohio 44077
Phone (440) 352-9559/942-0041 Fax (440) 352-9196
oxbowengineering@sobglobal.net

STATE OF OHIO
I, **MARIE EGENSENBERGER**
E-53262
REGISTERED PROFESSIONAL ENGINEER

3/27/08

SUBLOT No.13
NORTH SHORE ESTATES
Painesville Township - Lake County - Ohio

* NOTE: ANY DOWNSPOUT LOCATED WITHIN 30' OF THE BUILDING SETBACK LINE SHALL BE CONNECTED INTO THE 6" STORM LATERAL