


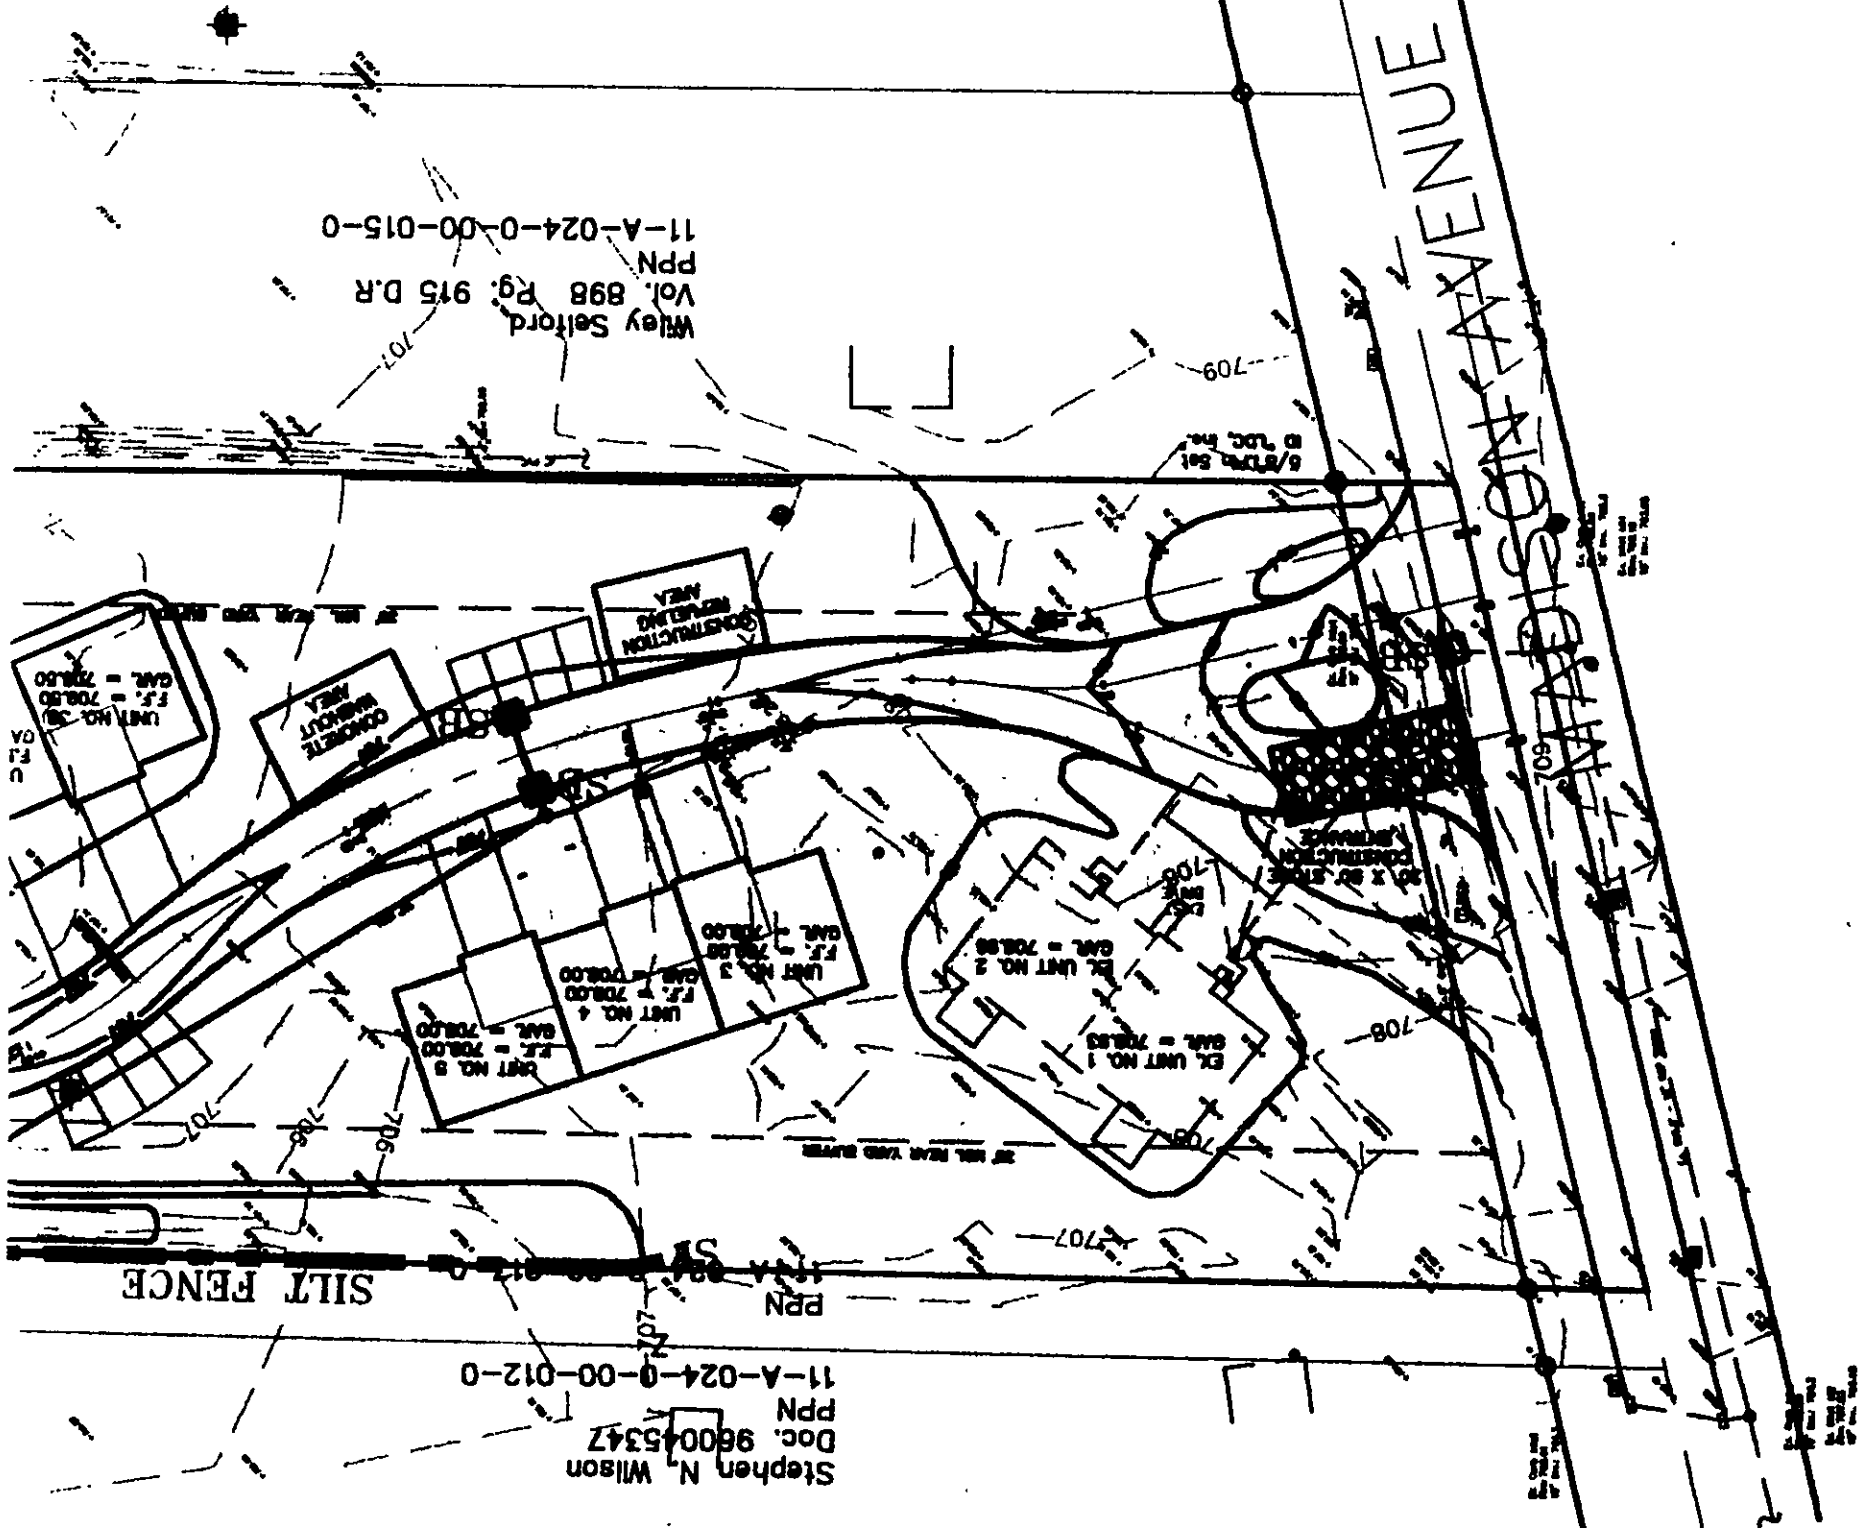

Stephen N. Wilson
Doc. 960045347
PPN

11-A-024-0-00-012-0

SILT FENCE

PPN

Wiley Selford
Vol. 898 Pg. 915 D.R.
PPN
11-A-024-0-00-015-0

6/8/78 Sol
ID LDC, Inc.

UNIT NO. 3B
F.F. = 708.50
GAR. = 708.50
U
CA

UNIT NO. 5
F.F. = 708.00
GAR. = 708.00

UNIT NO. 4
F.F. = 708.00
GAR. = 708.00

UNIT NO. 3
F.F. = 708.00
GAR. = 708.00

EX. UNIT NO. 1
GAR. = 708.53

EX. UNIT NO. 2
GAR. = 708.58

CONSTRUCTION
AREA

CONSTRUCTION
AREA

CONSTRUCTION
AREA