

SITE PLAN


OF A 0.3113 ACRE PARCEL FOR ROBERT GIBBS A PART OF ORIGINAL PUEBLSVILLE TOWNSHIP LOT NO 52, TRACT 4 IN SAID TOWNSHIP

NOTES

- PROPOSED GROUND GRADES
- OVERLAND DRAINAGE FLOW
- BEACH MARK TOP AND FRONT ELEV 681.56
- 679 --- EXISTING COUTURES
- 679 --- PROPOSED COUTURES
- IPS = 5/8" IRON PIN SET WITH CAP
- RESET DRAINAGE SHALL DISCHARGE TO SPLASH BLOCKS
- COUNTERT OPS. TWO WORKING DAYS BEFORE
- DRAINAGE 1-800-362-2764

I CERTIFY THAT THE BOUNDARY SURVEY IS IN ACCORDANCE WITH CURRENT MINIMUM STANDARDS FOR BOUNDARY SURVEYS IN THE STATE OF OHIO
 GREGORY W. JUNKER P.S. 6257

I CERTIFY THAT ACTUAL FIELD OBSERVATION OF ELEVATIONS HAVE BEEN MADE BY ME ON THE CIRCLE GRADES ACCURATELY REFLECT THE AS-BUILT'S COUNTERTURNS OBSERVED BY ME ON

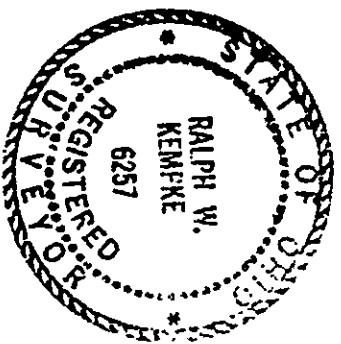


GREGORY W. JUNKER


1-440-639-8512

PPU NO 11A-108-06

BOARD OF COUNTY COMMISSIONER
 VOL 540 P. 206 FUTURE 678.82

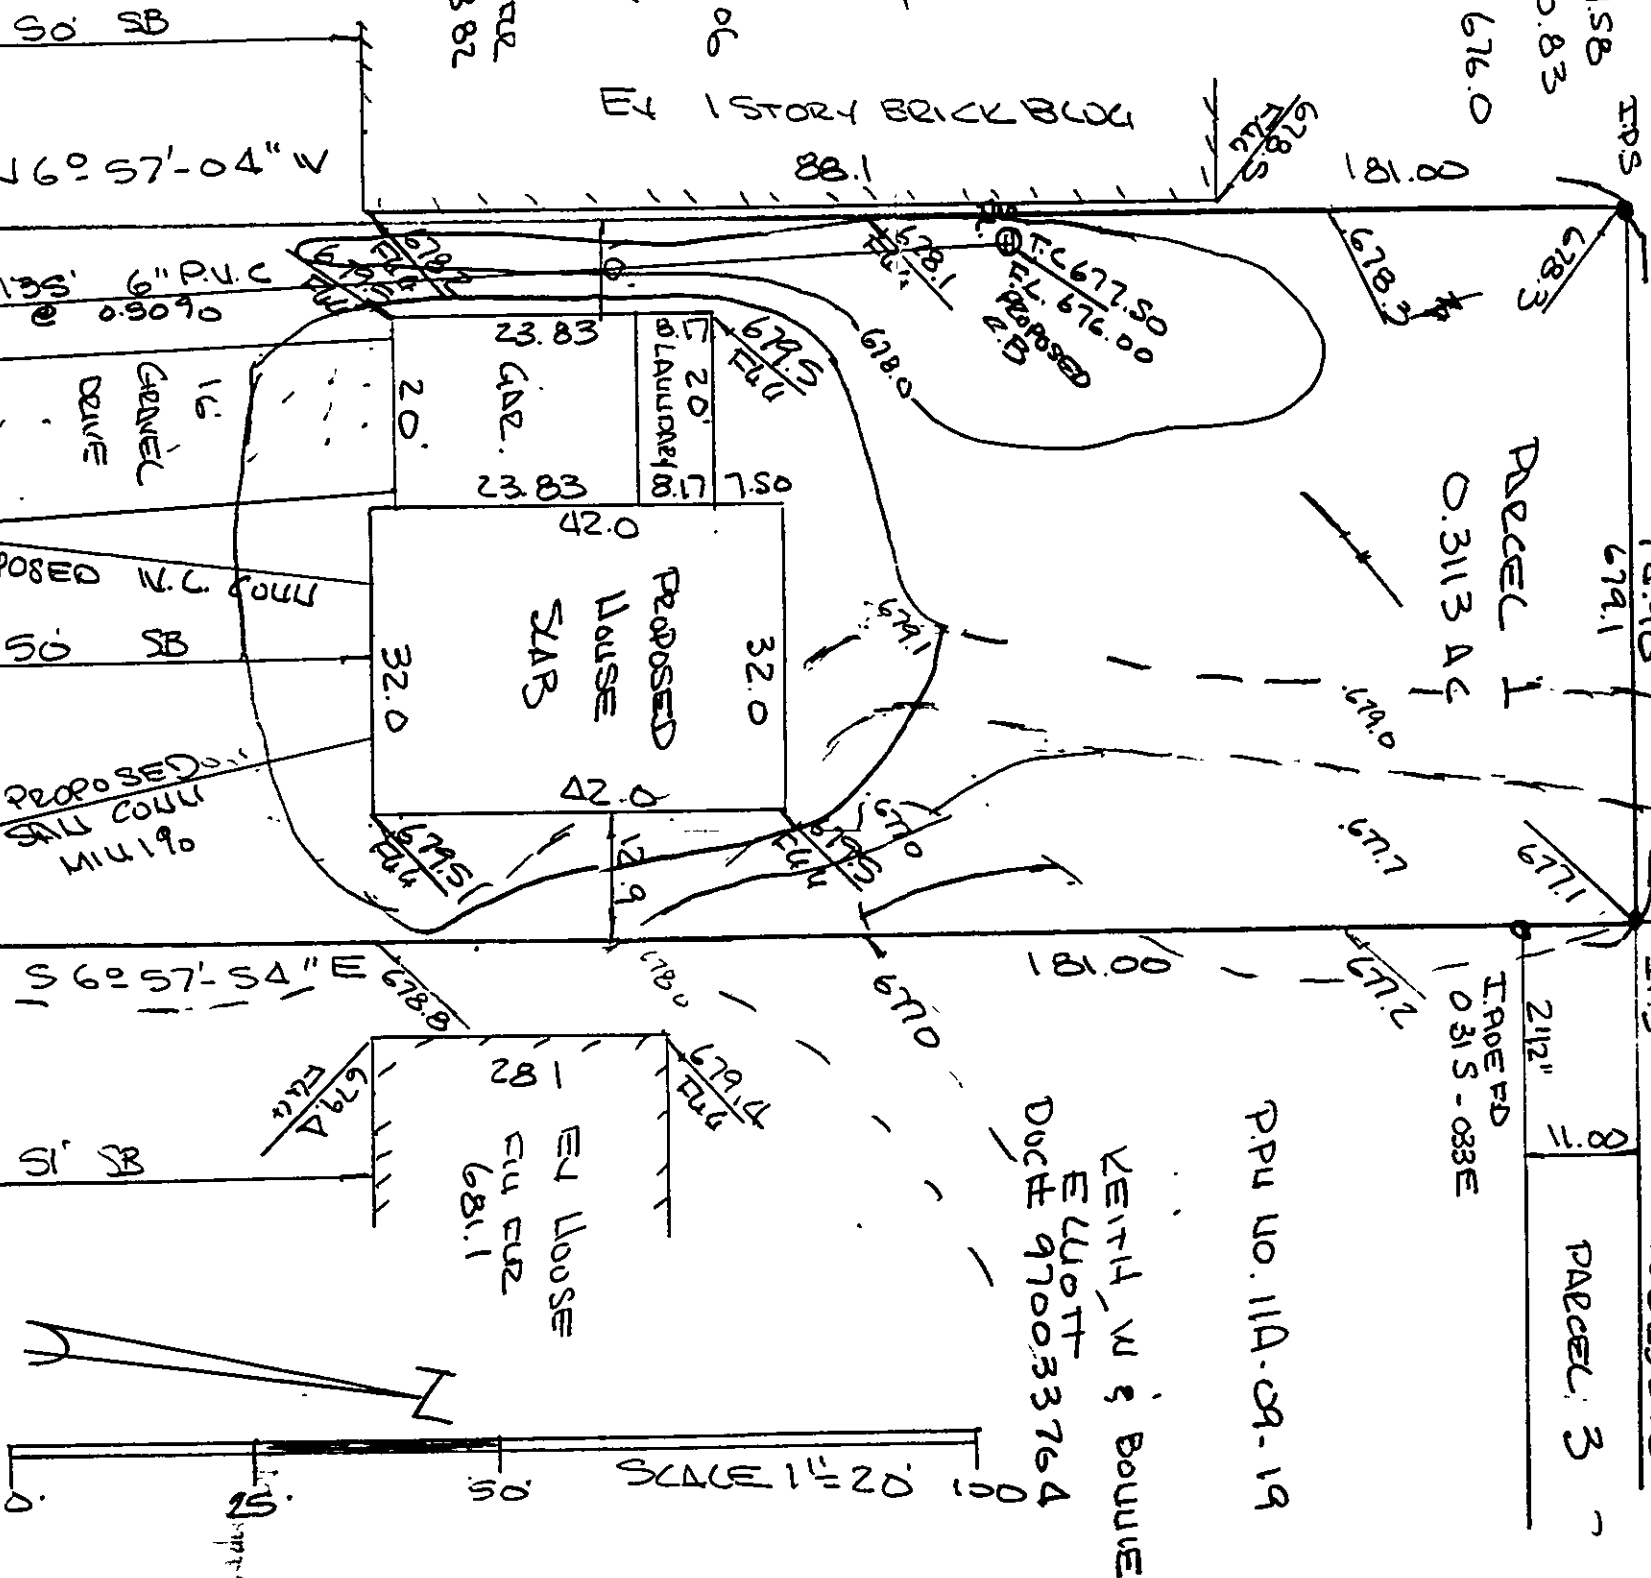

Stormwater Management Plan
 Approved as shown and/or noted
 JAMES R. GILTS, P.E.
 County Drainage Engineer
 By CJL Date 10/10/03

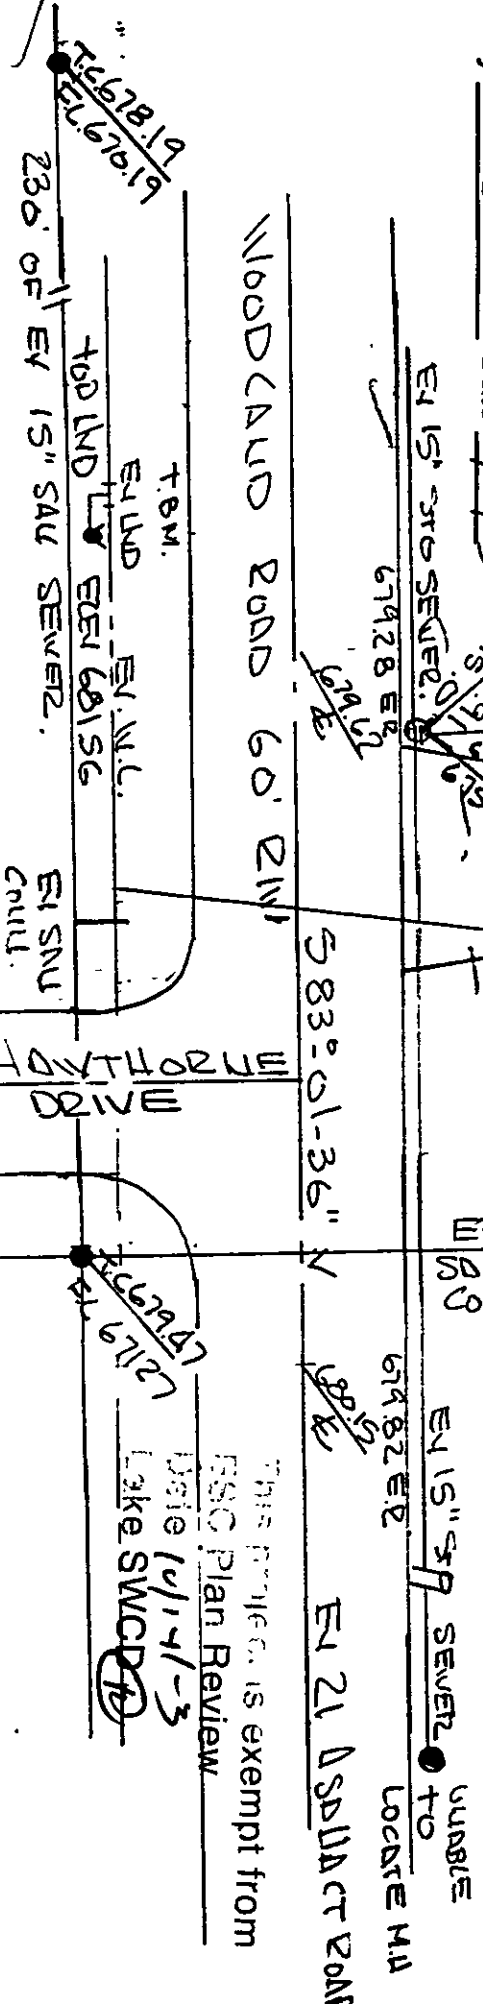

This project is exempt from ESC Plan Review
 Date 10/14/03
 Lake SWCD