
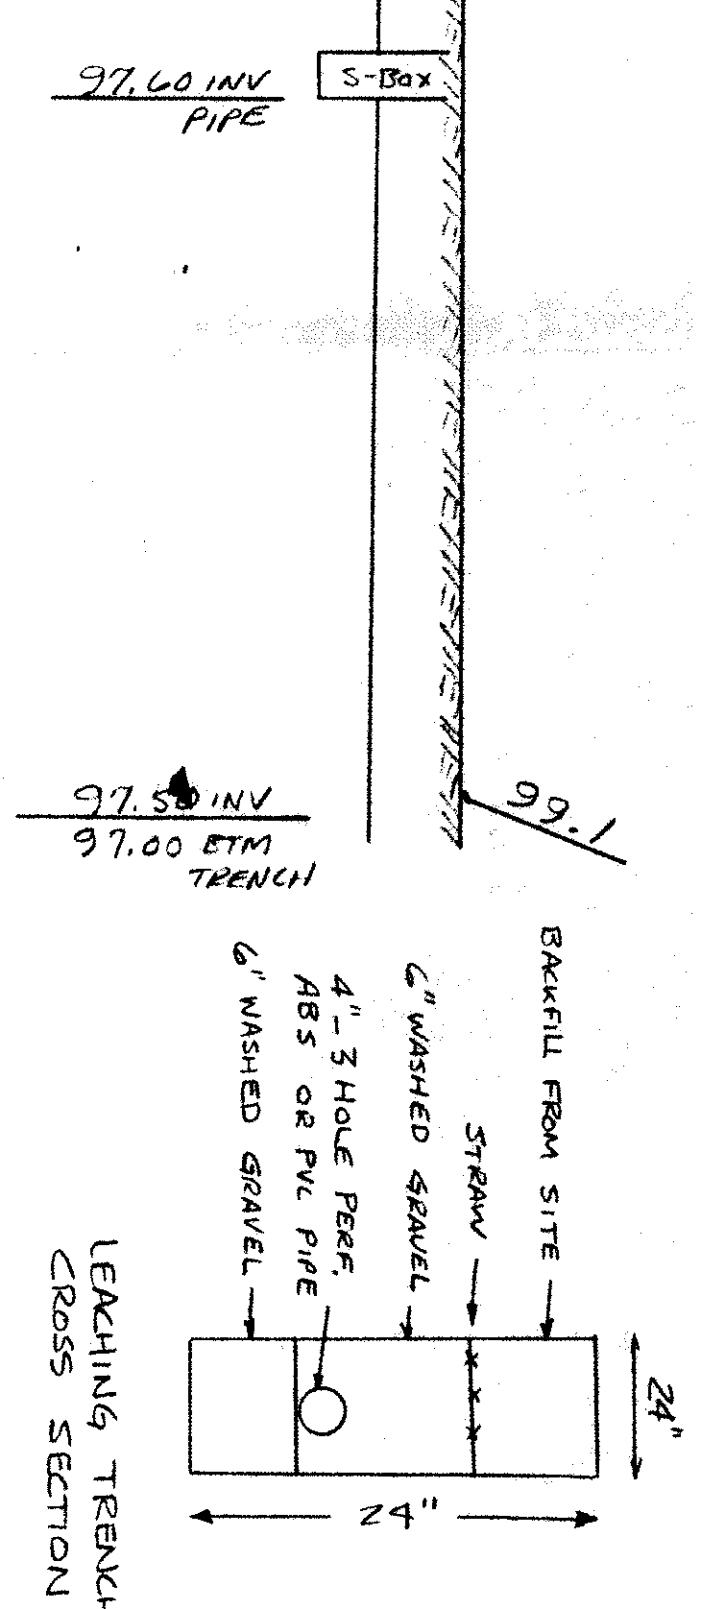
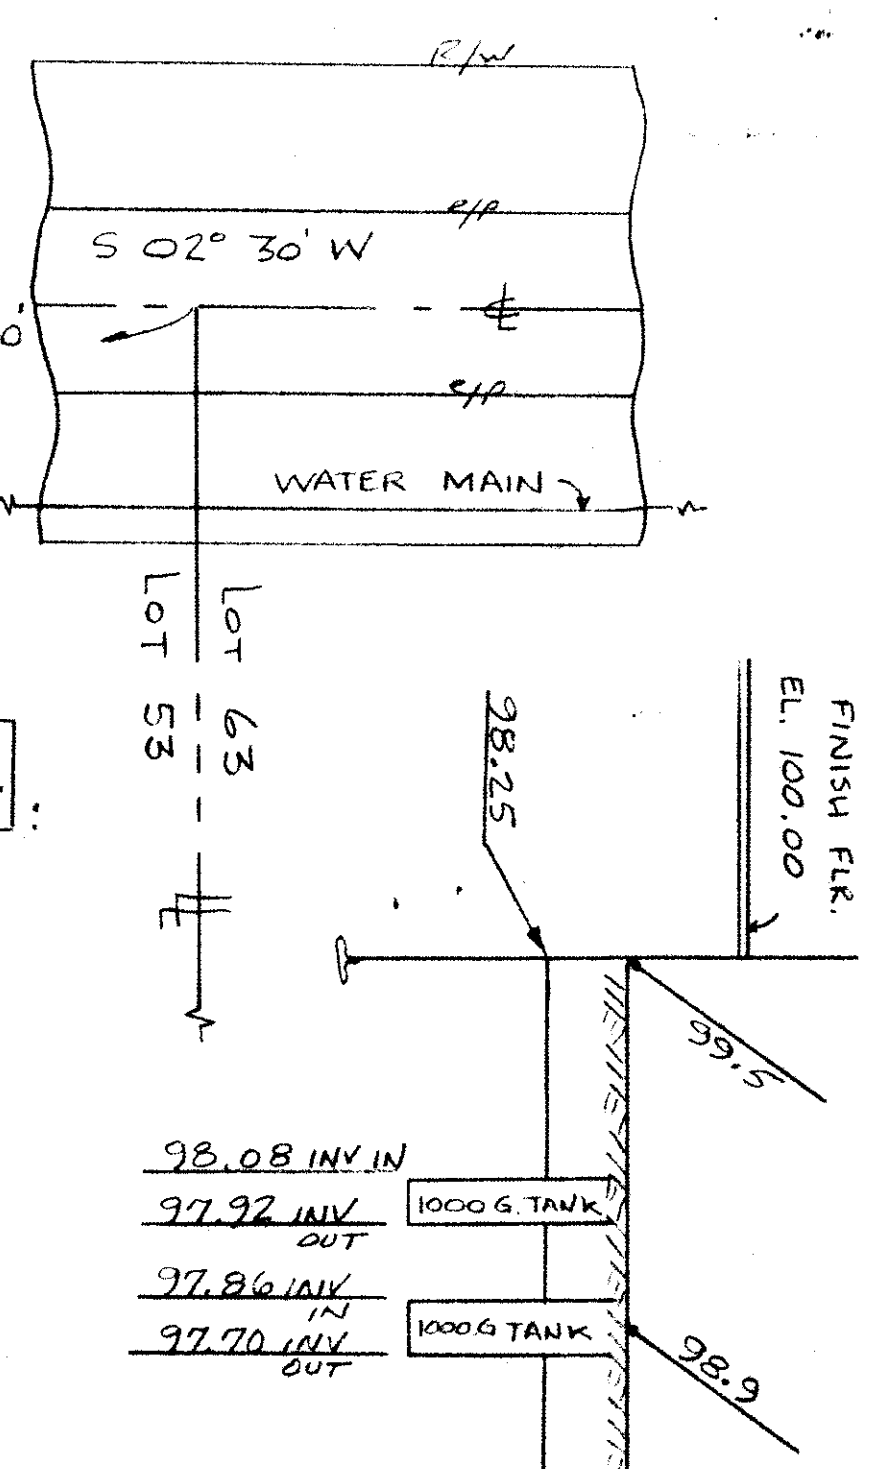
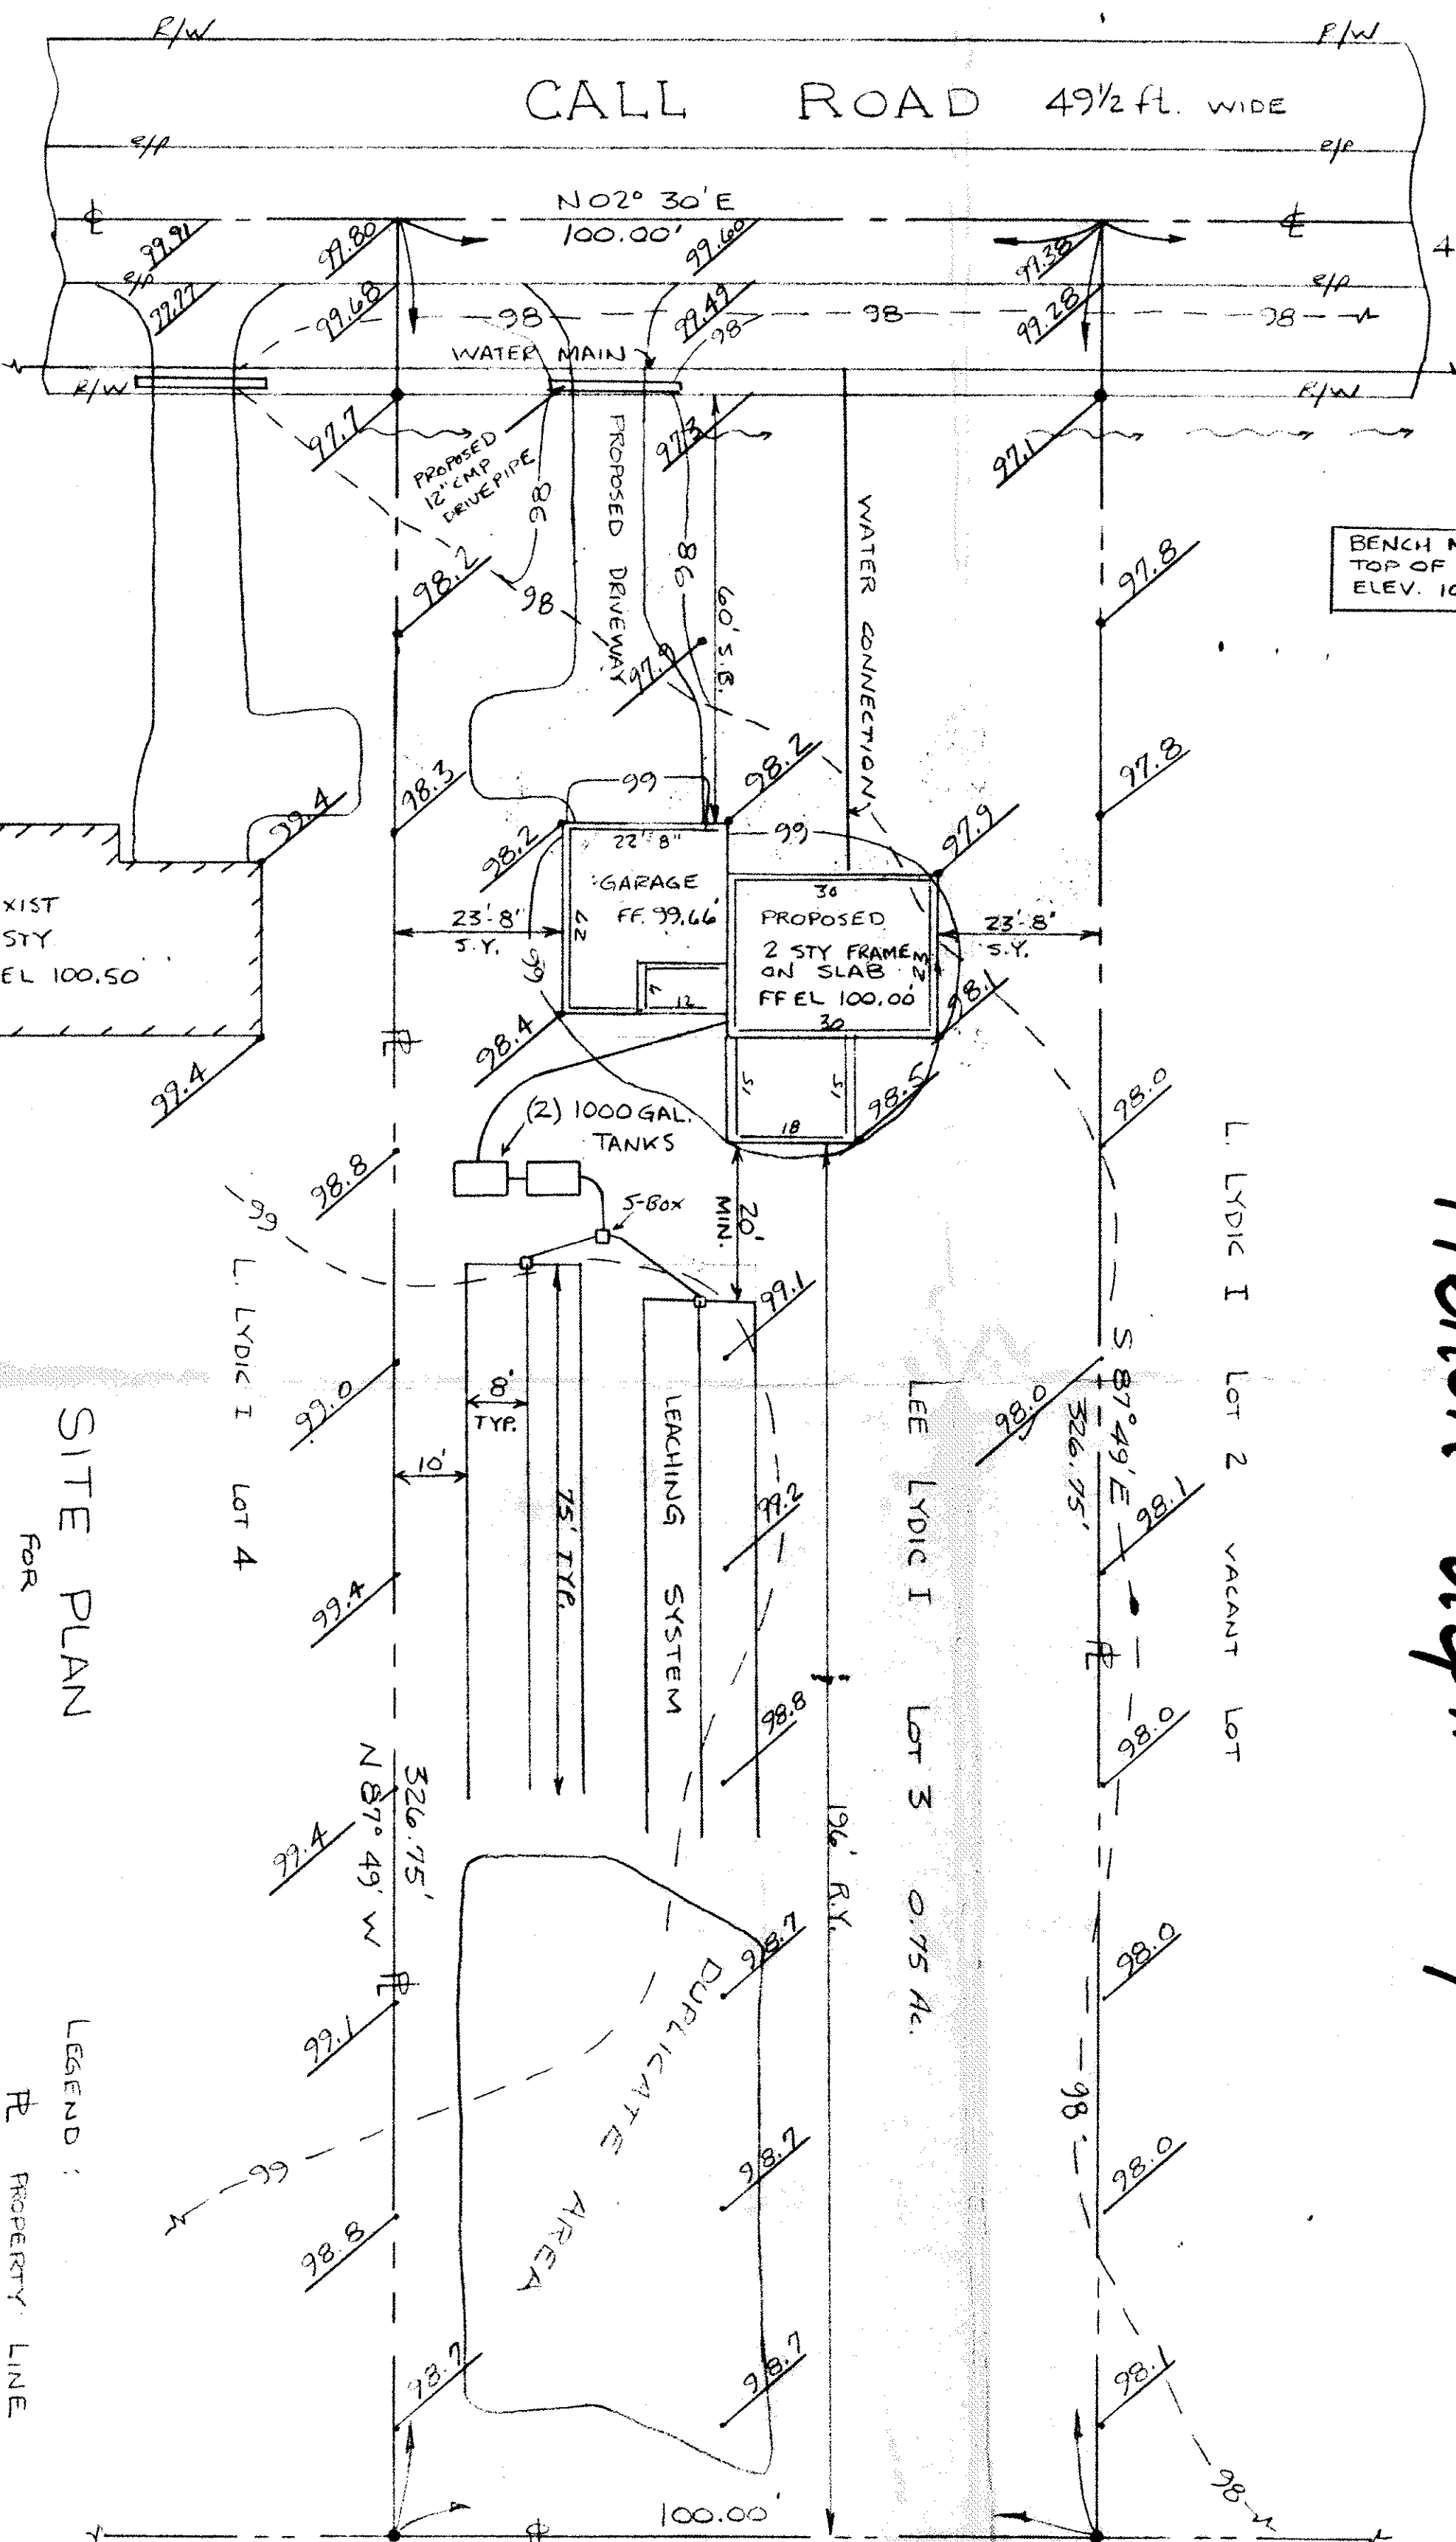


JIM PETER LAN SURVEY
4759 CROSBY-COOK RD
ROME, OHIO 44085

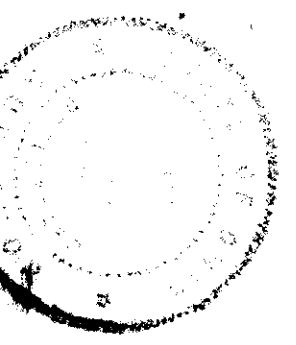

trench depth may not exceed 24"

THE TOPOGRAPHY SHOWN HEREON, INDICATED BY ONE FOOT CONTOURS & ELEVATIONS REPRESENTS AN ACTUAL FIELD TOPOGRAPHIC SURVEY MADE BY ME ON THE 26th DAY OF AUGUST, 1991 AND THAT THE ELEVATIONS WERE TAKEN AT APPROPRIATE INTERVALS & THAT AS OF THAT DATE THEY EXISTED AS INDICATED HEREON.

Joel Lucha

Grading Plan Approved
as shown and/or noted
THOMAS P. GILLES, P.E.
Lake County Engineer
CJH Date 8/30/91

- A. To be brought to finished grade
 - 1. Septic tank manhole covers
 - 2. Splitter box cover
 - 3. Distribution box cover
- B. No floor drains or downspouts to be discharged into septic tanks
- C. All waste water to be discharged into septic tanks

Reviewed and Accepted
LAKE COUNTY GENERAL HEALTH DISTRICT
Date 8/29/91
JOEL LUCHA, R.S., M.P.H.
Health Commissioner
BY *N. Niehus*

SEWAGE DISPOSAL PERMIT MUST BE OBTAINED BY A LAKE COUNTY LICENSED INSTALLER BEFORE INSTALLATION IS STARTED.

APPROVED
SIDE LINES & SET BACK
PERRY TOWNSHIP ZONING
PERMIT NO. 4538
ZONING INSPECTOR *Robert R...*

LEGEND:
PROPERTY LINE
--- EXISTING CONTOUR
--- PROPOSED CONTOUR
97.1 EXISTING ELEV.
98.0 PROPOSED ELEV.
LOW YIELD WATER.
FIXTURES REQUIRED
ON ALL:
Shower Head
Toilet