


- NOTES: 1) GROUND FAULT PROTECTION REQUIRED FOR ALL OUTSIDE RECEPTACLE OUTLETS
- 2) PROVIDE BUTTERS DOWNSPOUTS SPLASH BLOCKS OR STORM SEWER.

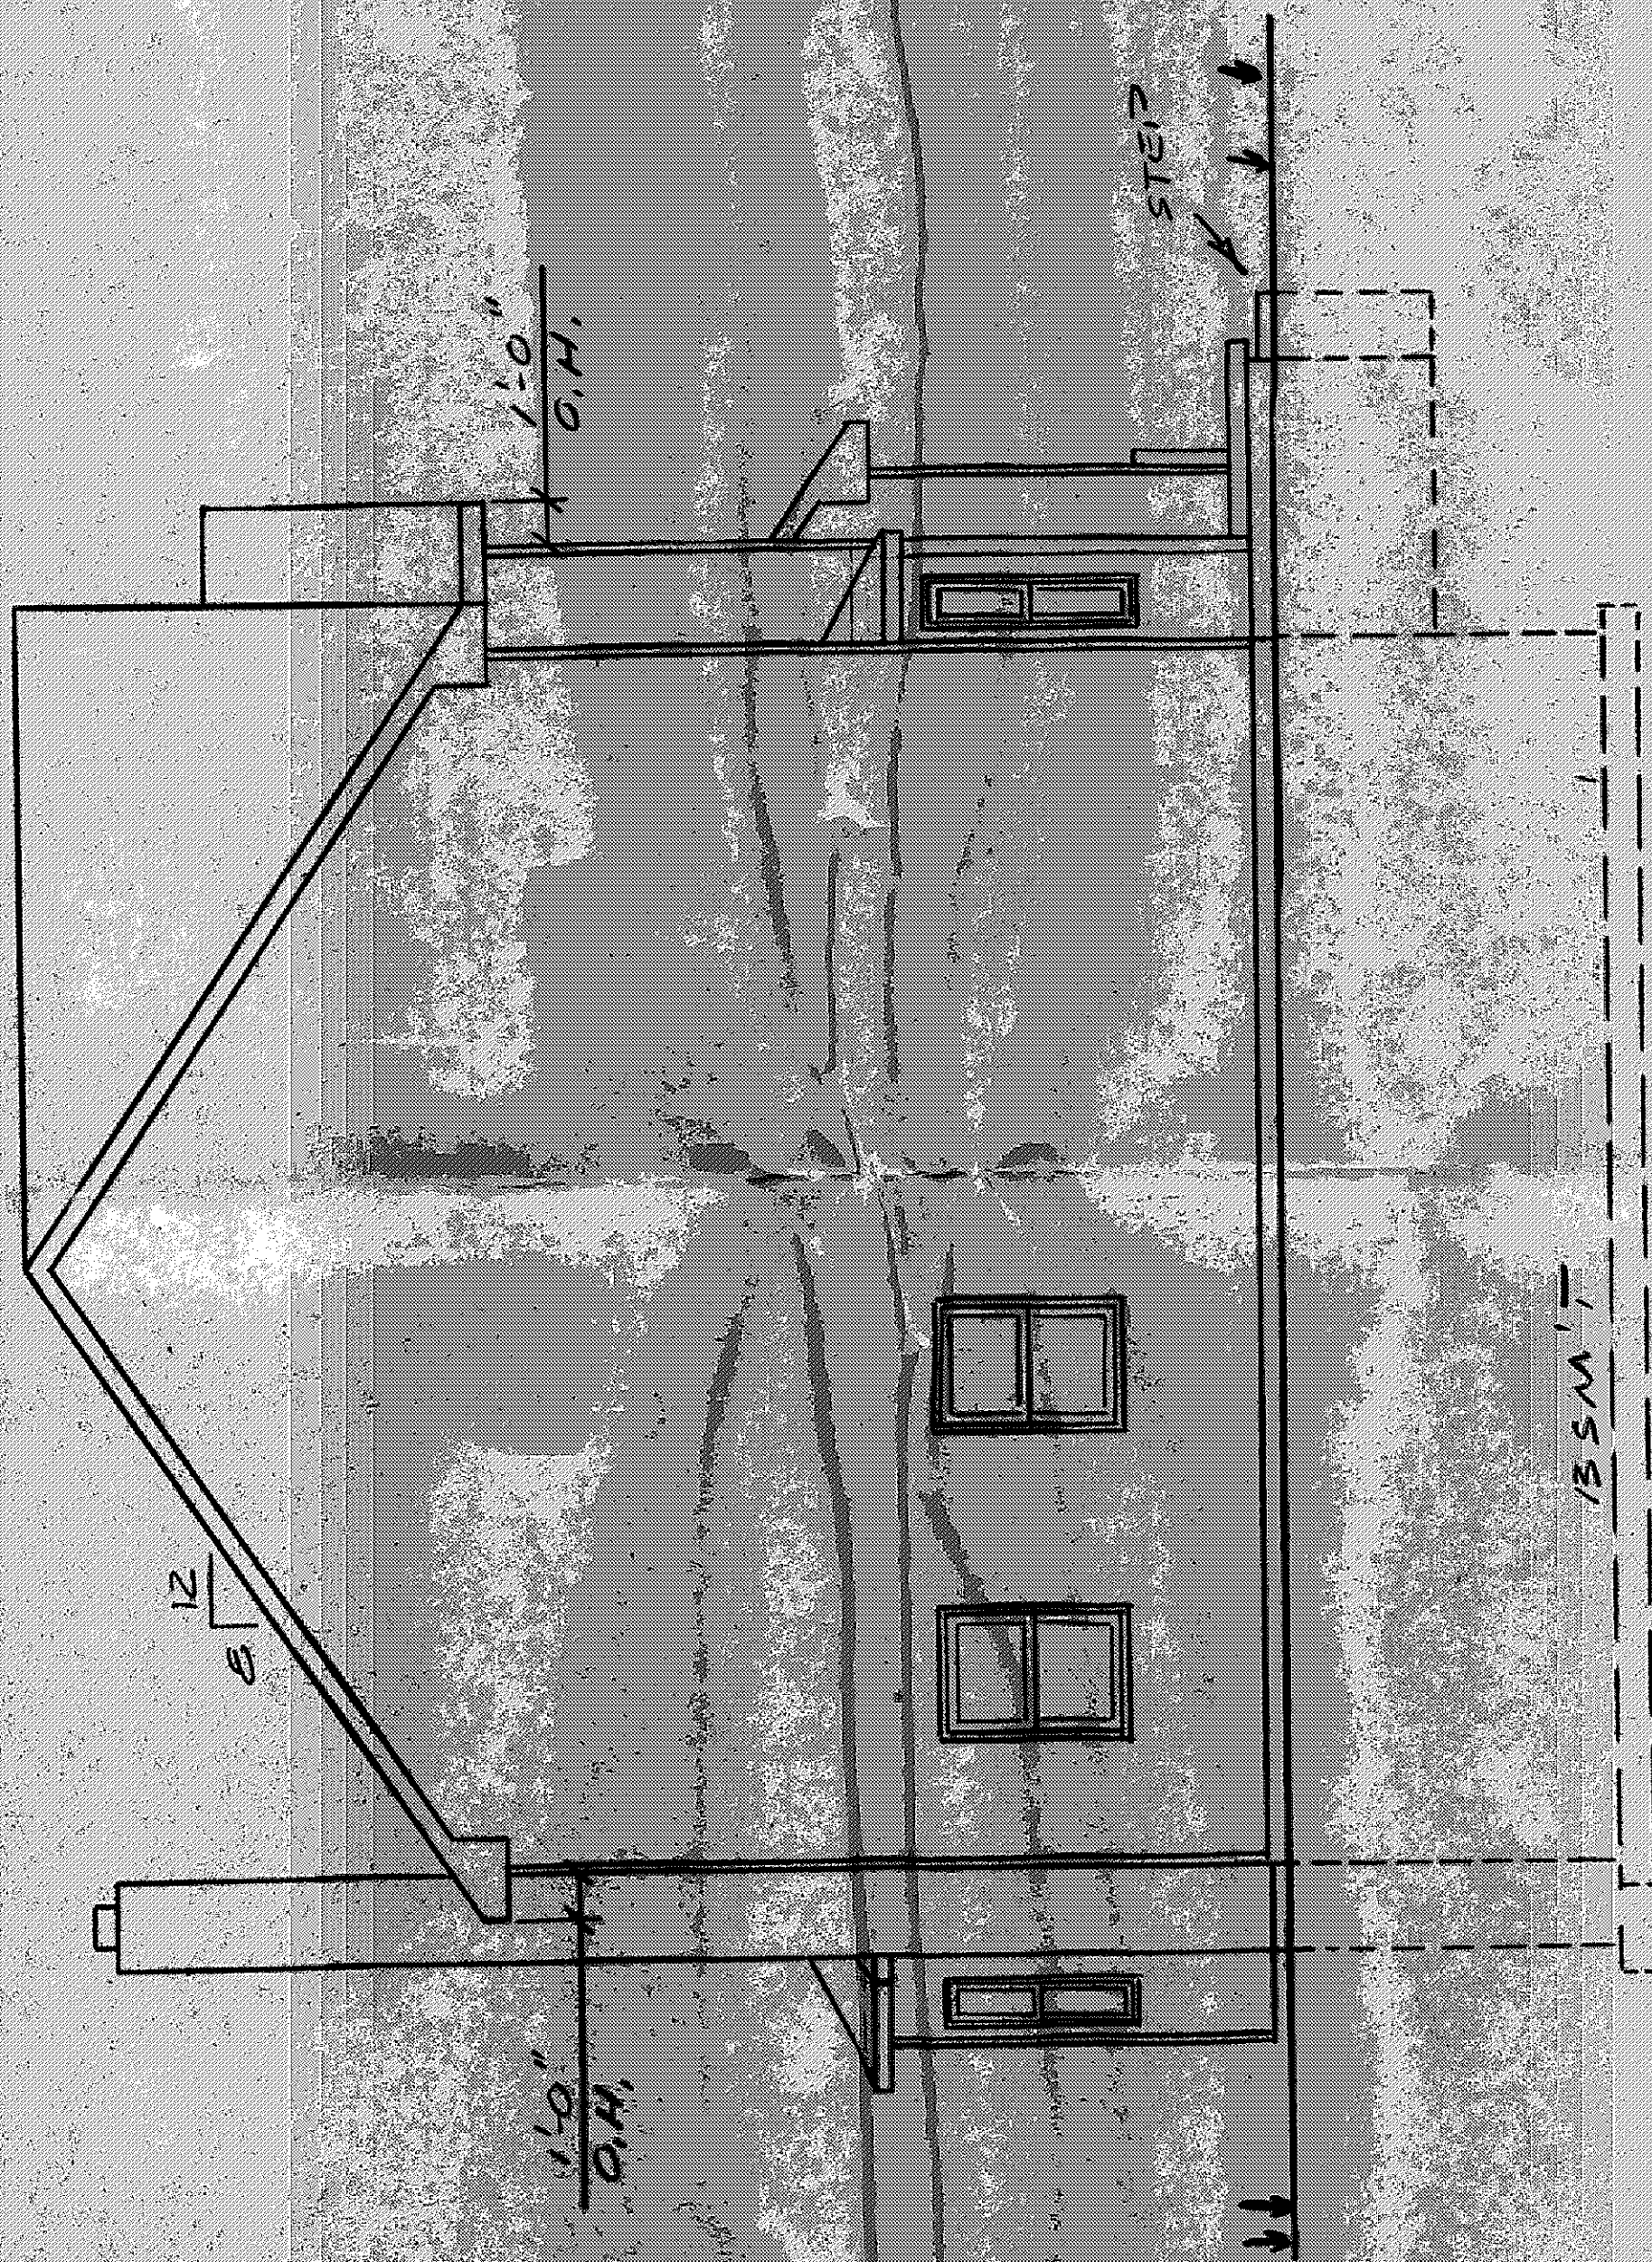

LEFT SIDE ELEVATION
SCALE 1/4"=1'-0"