
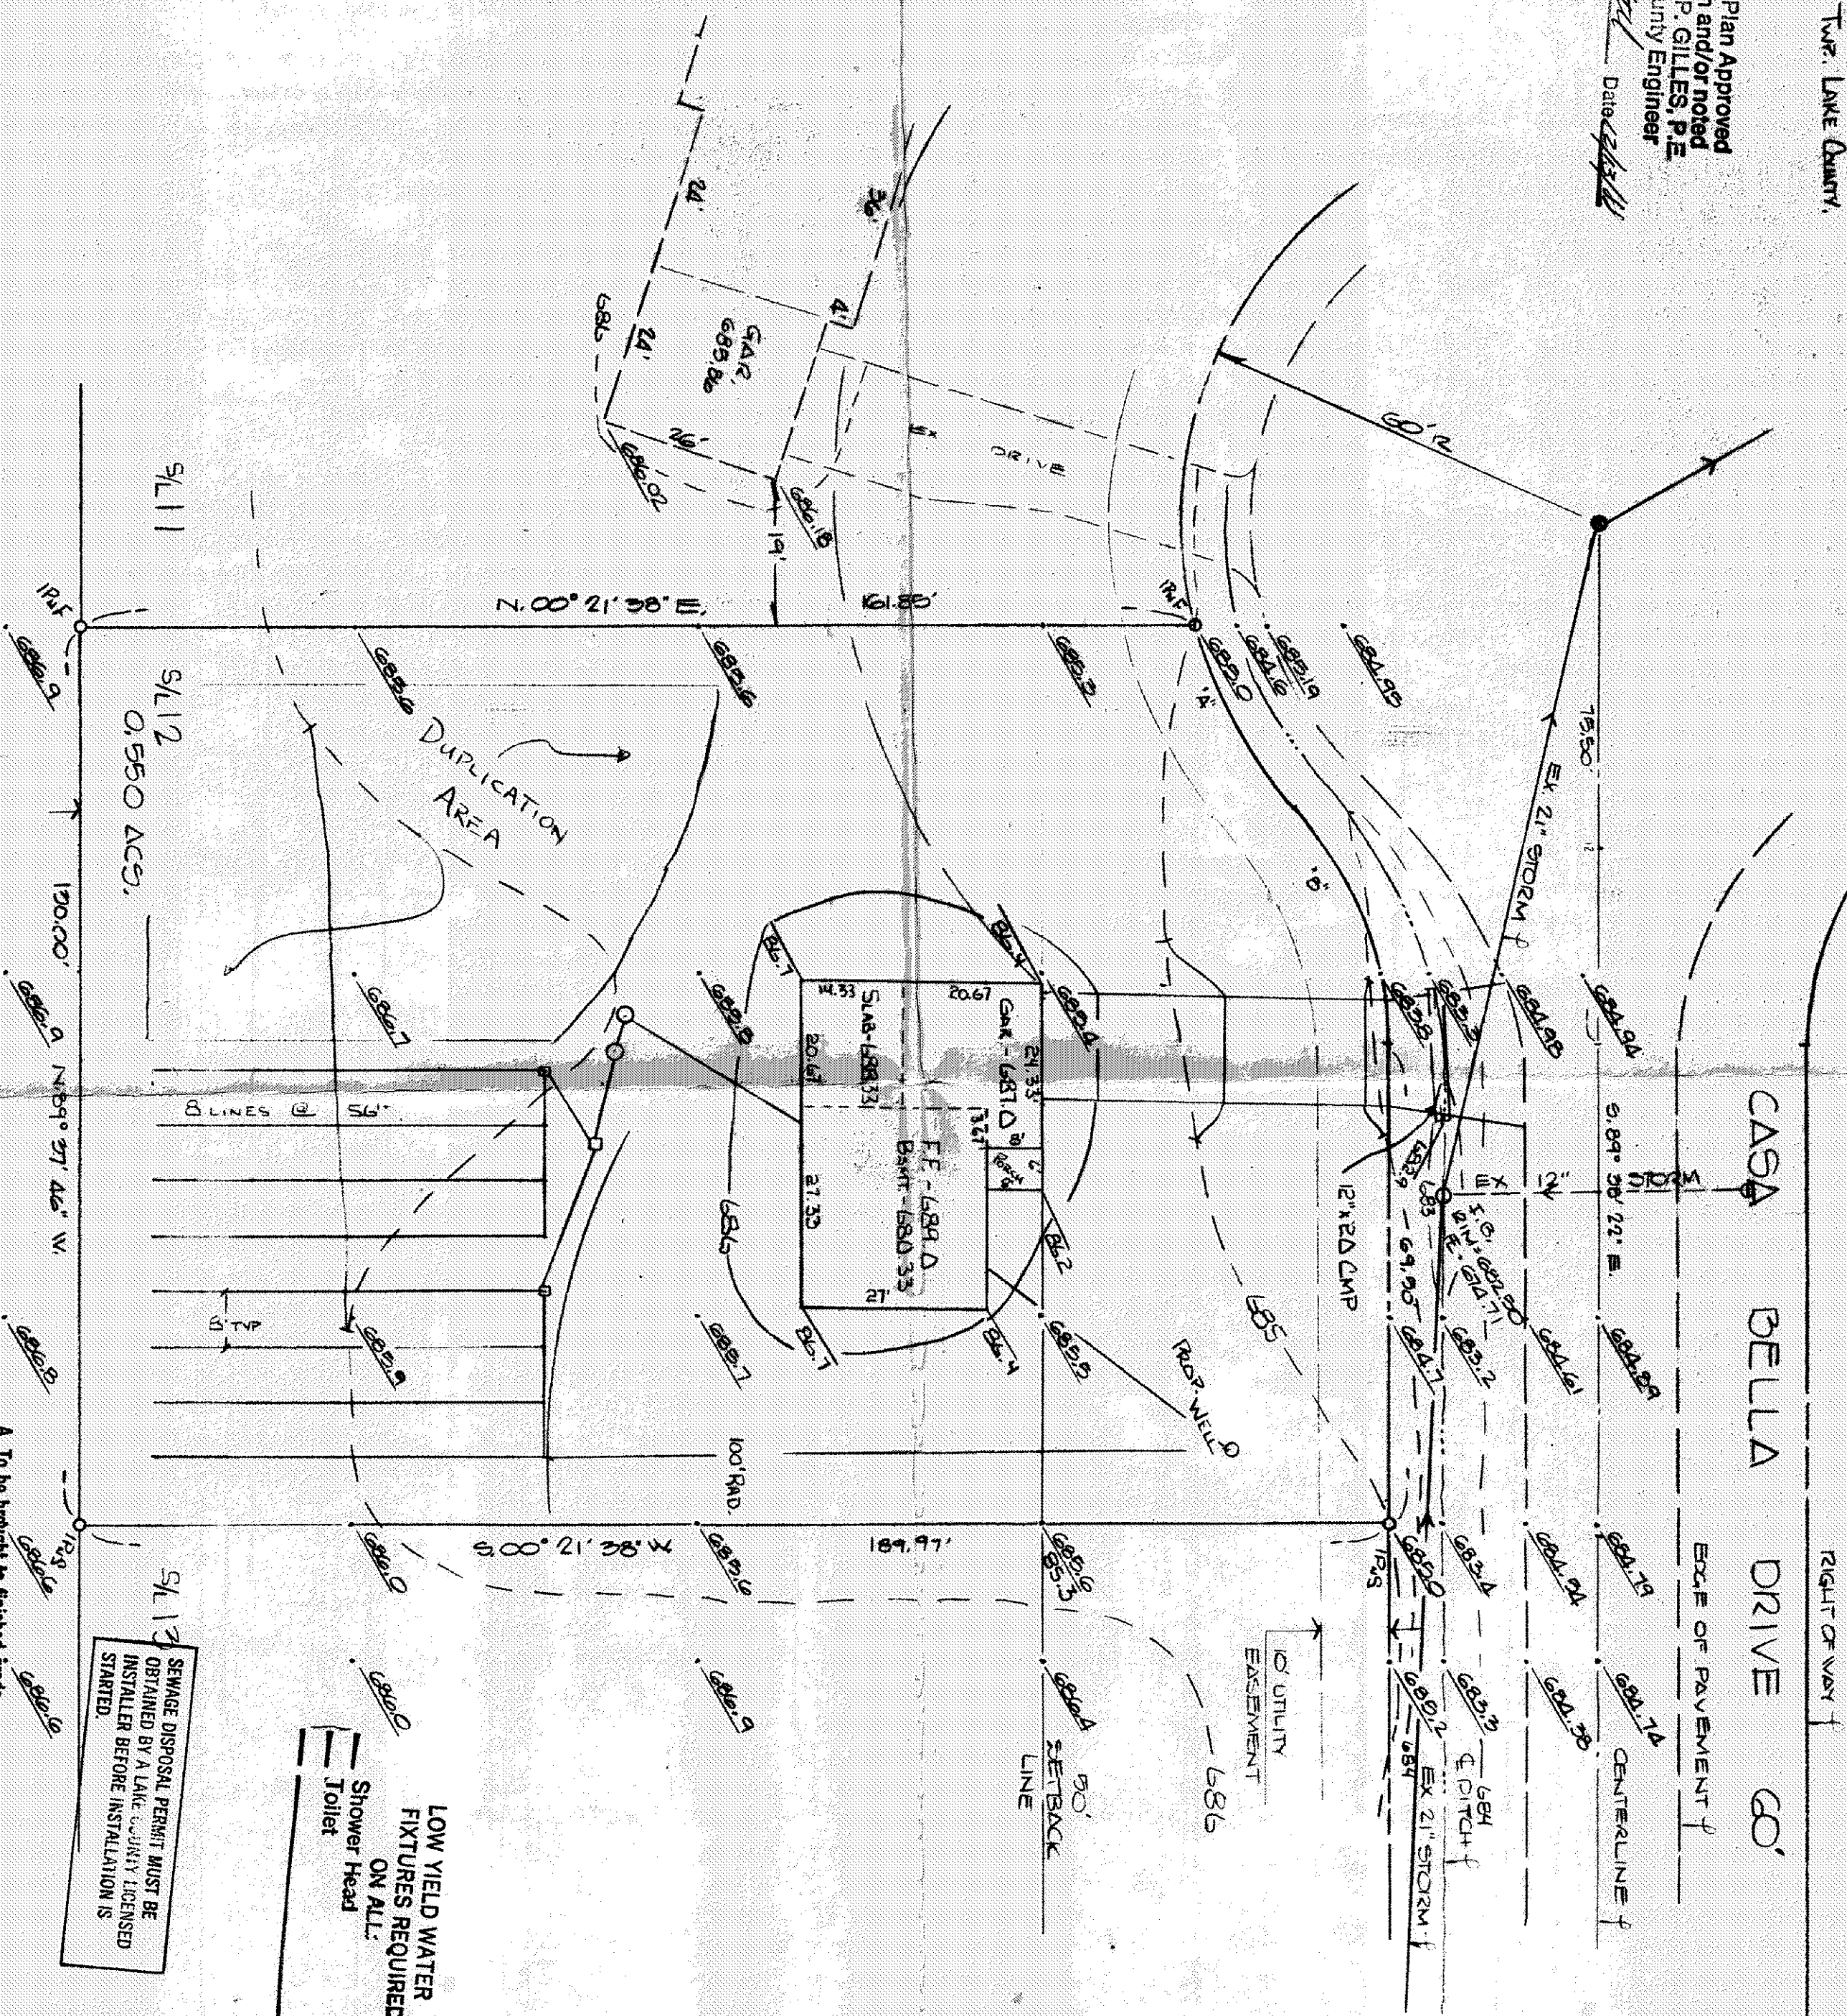


FOR

BEING SUBLOT NO 12, CASA BELLA
SUBDIVISION, PERRY TWP. LAKE COUNTY

Grading Plan Approved
as shown and/or noted
THOMAS P. GILLES, P.E.
Lake County Engineer

Date 3/13/12

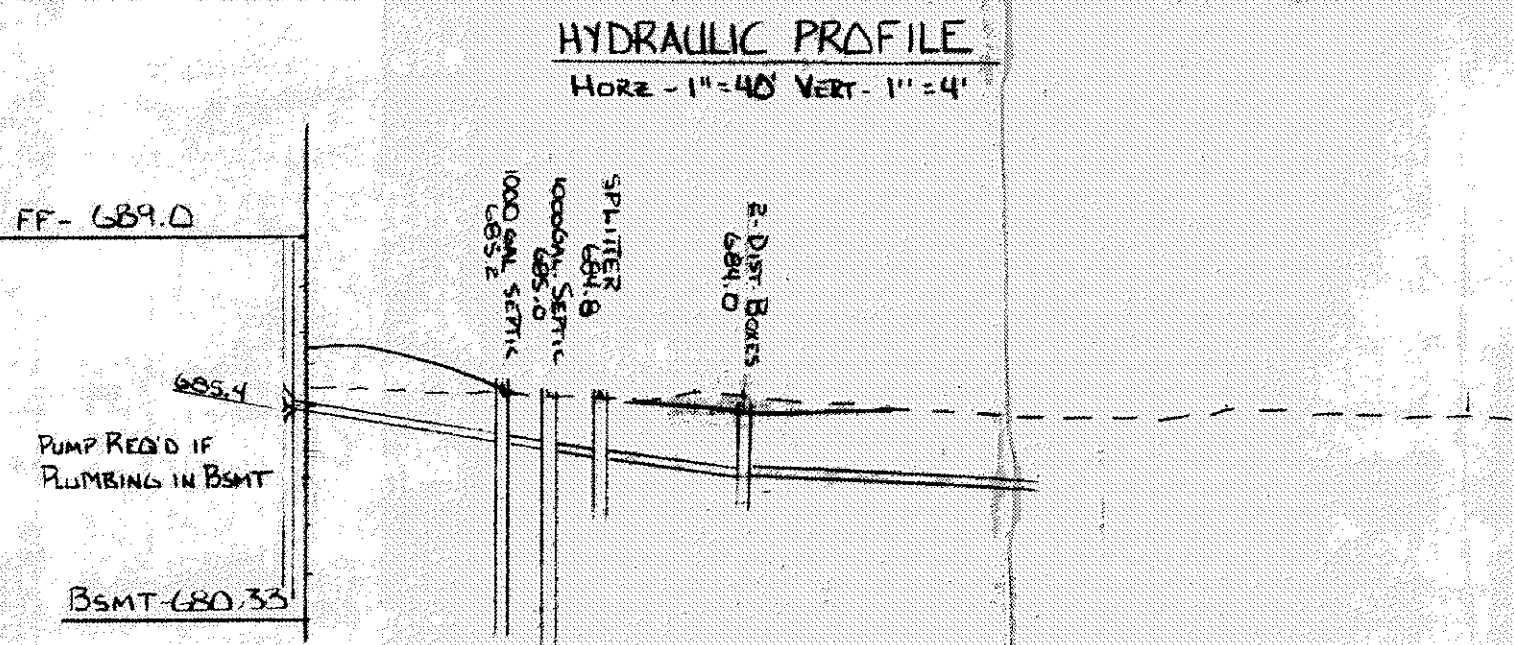

RIGHT OF WAY

CASA BELLA DRIVE GO

STATE OF PAYMENT

01/11

CENTRALINE

22

EXIST
PRO

Δ CURVE

$R = 60.00$
 $A = 30.25$
 $\Delta = 28^{\circ} 21' 59''$
 $T = 15.44$
 $Cd. 29.91$
 $Cd. 15.64. S. 61^{\circ} 27' 08'' W$

CURVE "B"

**LOW YIELD WATER
FIXTURES REQUIRED
ON ALL:**

Shower Head
Toilet

Reviewed and Accepted
 LAKE COUNTY GENERAL HEALTH DISTRICT
 12-12-88
 JOEL LUGIA, R. S. M. P. H.
 Health Commissioner
 BY: *Michael J. Luga*

A circular postmark from the State of Ohio, Cincinnati. The text "STATE OF OHIO" is curved along the top inner edge, and "CINCINNATI" is curved along the bottom inner edge. In the center, the date "JUL 1887" is printed, with "THOMAS MARC COLEMAN" written above it. The word "RECEIVED" is curved along the left inner edge. The entire postmark is enclosed within a decorative border.

APPROVED
SIDE LINES & SET BACK
PERRY TOWNSHIP ZONING
PERMIT NO. 4401
ZONING INSPECTOR at

THIS PLAT WAS PREPARED BY ME AND IS ACCURATE
TO THE BEST OF MY KNOWLEDGE AND BELIEF

THOMAS M. CLEMAN 4/25/57

VILLAGE SURVEYING CO.
202 THIRD ST., FAIRPORT HARB., ON H40TT

BENCHMARK + 682.50
N. RIM INLET S/L 12.

- A. To be brought to finished grade
 1. Septic tank manhole covers
 2. Splitter box cover
 3. Distribution box cover
- B. In footer drains or downspouts
 1. To be discharged into septic tanks
 2. All other water to be discharged into septic tanks