

SITE PLAN

FOR

ANGELO RD CONST.

Being Sublot No. 17, of the Casa Bella Y390
Subdivision Township of Perry County
of Lake State of Ohio

BENCHMARK-682.17
N. RIM I.B.M.H

1"=20'

EXIST.
PROP.



CASA BELLA DRIVE 60'

20' ASPHALT W/BERMS

10' DRIVEWAY
CITY OF PERRY COUNTY
CITY ENGINEER

CALL ROAD 60'

S. 89° 31' 46" E

50.52'

N 8° 12' 00" E 50.11'

MAURICE & FLORENCE BALDAUF
Vol. 417-425

<VACANT FIELD>


HYDRAULIC PROFILE
HORIZ. 1"=20' VERT. 1"=4'

ATTN: Building Dept.

Grading Plan Approved
as shown and/or noted
THOMAS P. GILLES, P.E.
Lake County Engineer

Date: 6-23-89

APPROVED
SIDE LINES & SET BACK
PERRY TOWNSHIP ZONING
PERMIT NO. 42347
ZONING INSPECTOR

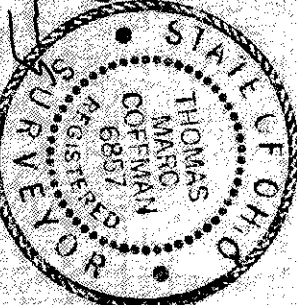



Reviewed and Accepted
LAKE COUNTY GENERAL HEALTH DISTRICT
Date: 6-12-89
JOEL LUCIA, R.S., M.P.H.
Health Commissioner
By: *Joel Lucia*

SEWAGE DISPOSAL PERMIT MUST BE
OBTAINED BY A LAKE COUNTY LICENSED
INSTALLER BEFORE INSTALLATION IS
STARTED.

- A. To be brought to finished grade
1. Septic tank manhole covers
 2. Splitter box cover
 3. Distribution box cover

to be & discharged into septic tanks
C. All raw sewage water to be discharged into
septic tanks

LOW YIELD WATER
FIXTURES REQUIRED
ON ALL:
Shower Head
Toilet

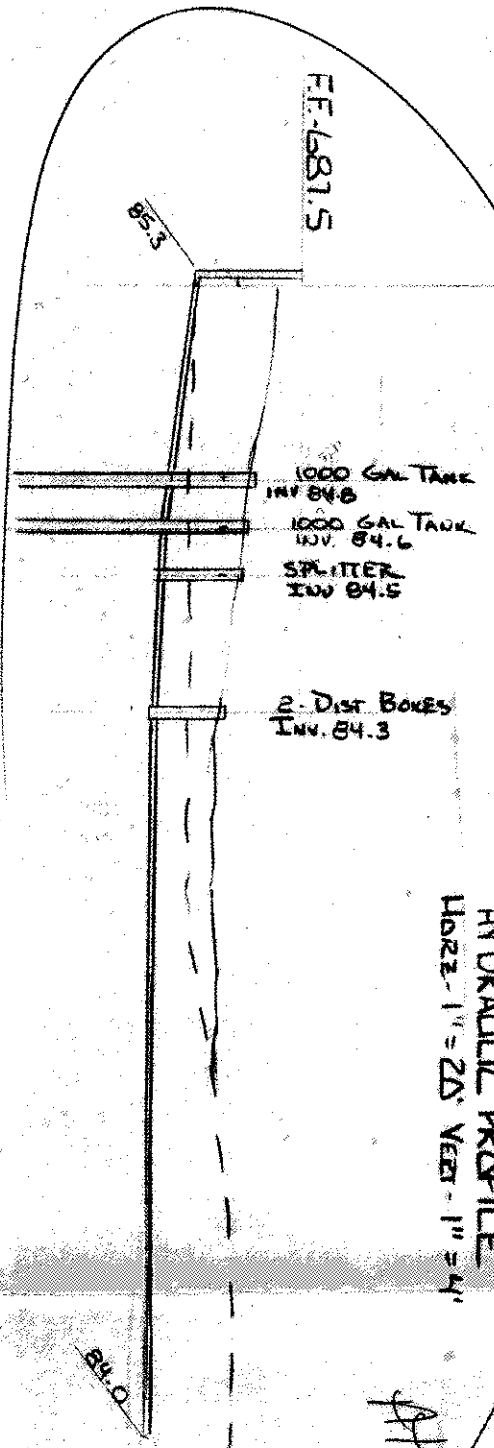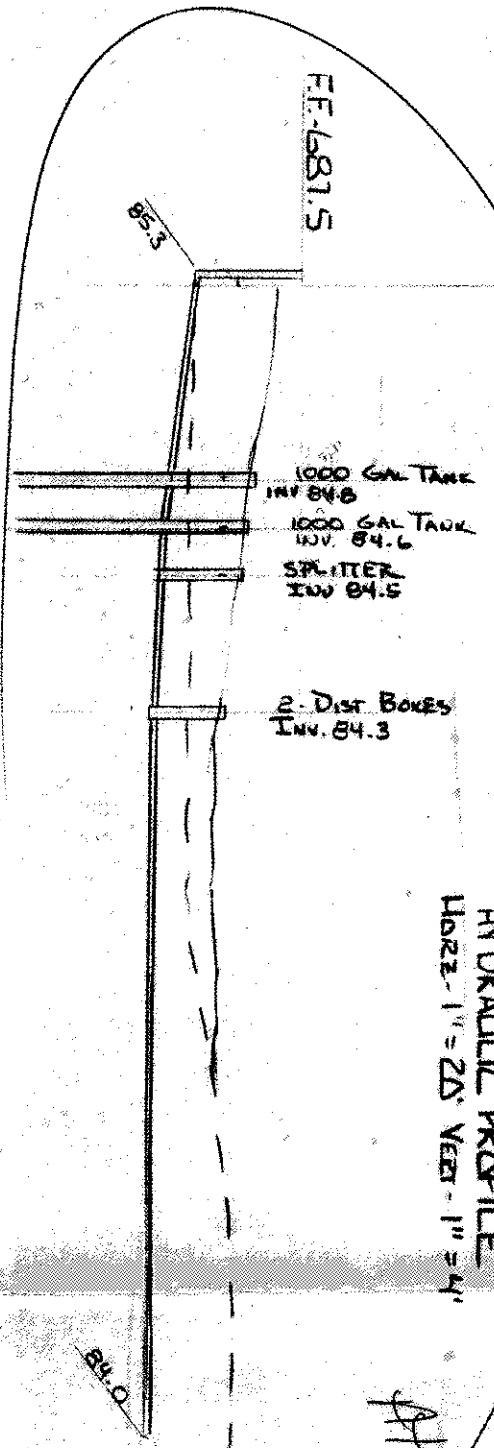

THIS PLAN WAS PREPARED BY ME AND IS
ACCURATE TO THE BEST OF MY KNOWLEDGE
AND BELIEF