


 INLET BASIN (GRATE)
 MAPLE TREE
 ASH TREE
 TELEPHONE POLE

SITE PLAN FOR JEFF QUIRK

ALL THAT CERTAIN LANDS SITUATE IN THE COWLES LOT AND LOT 1 TRACT ONE MADISON TOWNSHIP, TOWNSHIP NO. 12 NORTH AND TOWNSHIP NO. 11 NORTH, RANGE 6 WEST, IN THE CONNECTICUT WESTERN RESERVE SURVEY. COUNTY OF LAKE, STATE OF OHIO.

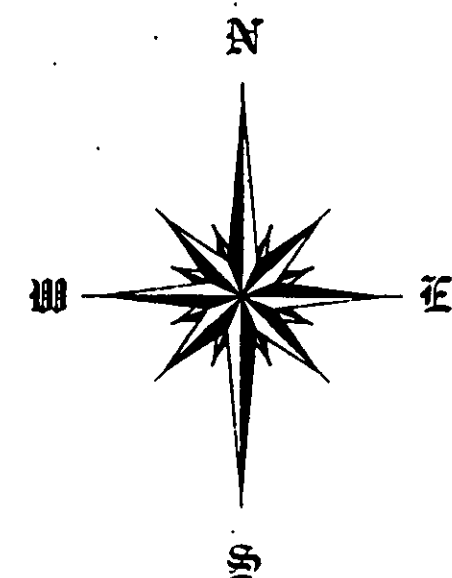

CHK: T. STOCKER
DRN: S. LOVEJOY
OCT, 16, 1999
PAGE 1 OF 1

PROJECT ADDRESS:
MIDDLE RIDGE ROAD
MADISON

JOB NUMBER: 2223


PROJECT NAME:
SITE PLAN

PROJECT LOCATION:
LAKE COUNTY, OHIO


PREPARED FOR:
JEFF QUIRK

FOR INQUIRIES CONCERNING THIS SURVEY CONTACT:

U.S. SURVEYOR
CRABBS' SURVEYING SERVICE™
10 WEST ARB STREET, SUITE 101
PAINESVILLE, OH 44067
440-338-3032

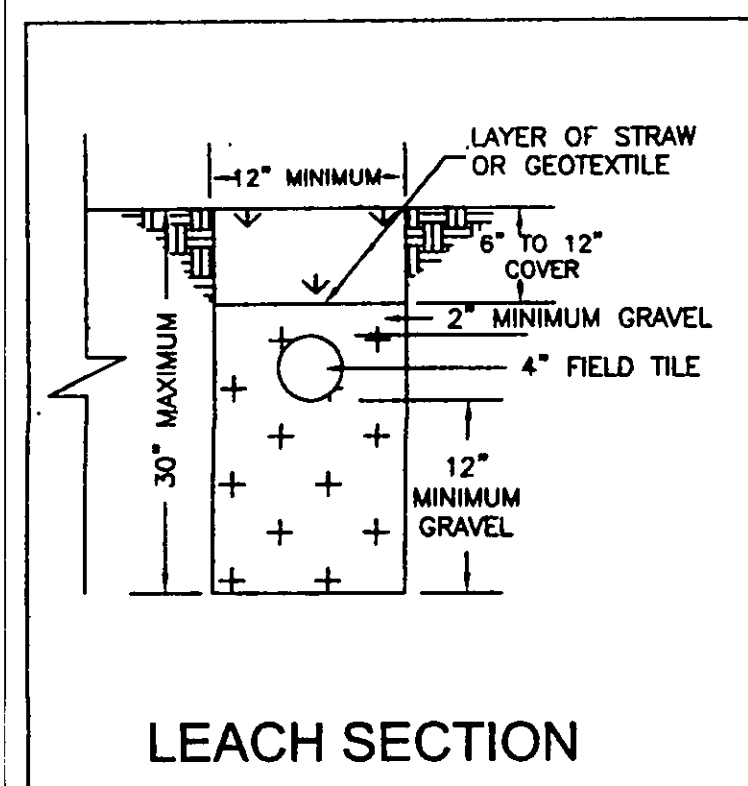

LEACH SECTION

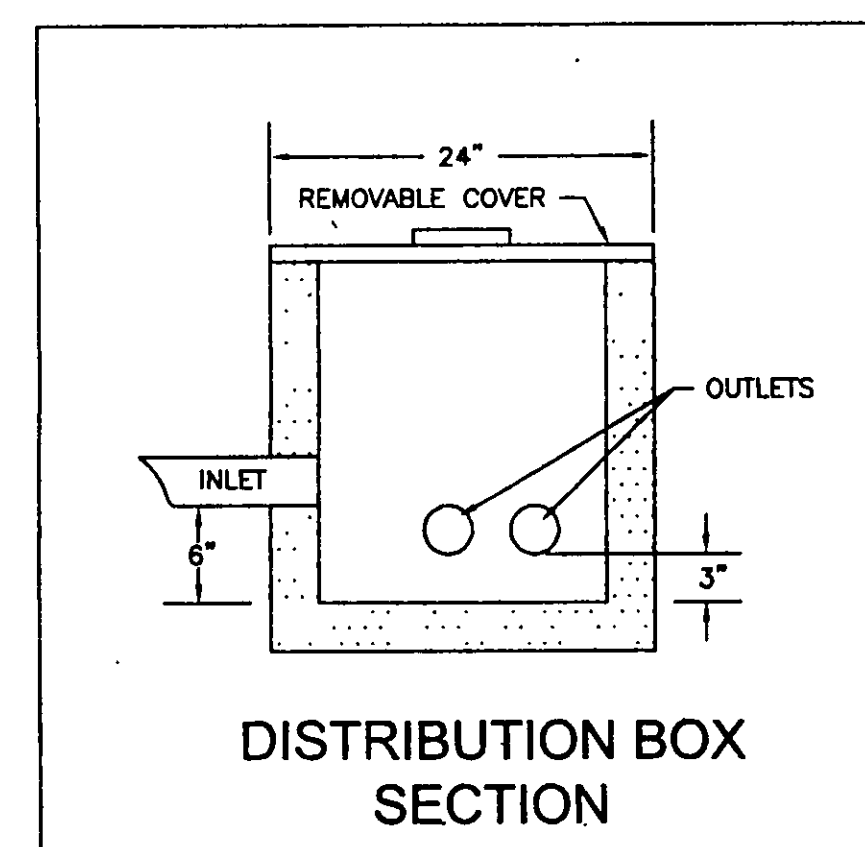


DISTRIBUTION BOX SECTION

NOTES:


" THE STANDARD ET TRENCH IS 24 INCHES, HOWEVER THE TRENCH CAN VARY BETWEEN 18 INCHES AND 30 INCHES DEEP IF NECESSARY. WHEN TRENCH DEPTH VARIES, THE SAND AT THE TOP OF TRENCH WILL VARY FROM 10 TO 18 INCHES DEEP. "

* ET TRENCHES MUST BE 18 INCHES DEEP. NO DEEPER. *

" CURTAIN DRAIN MUST BE AT KEAST 6 INCHES DEEPER THAN BOTTOM OF LOWEST TRENCH. "

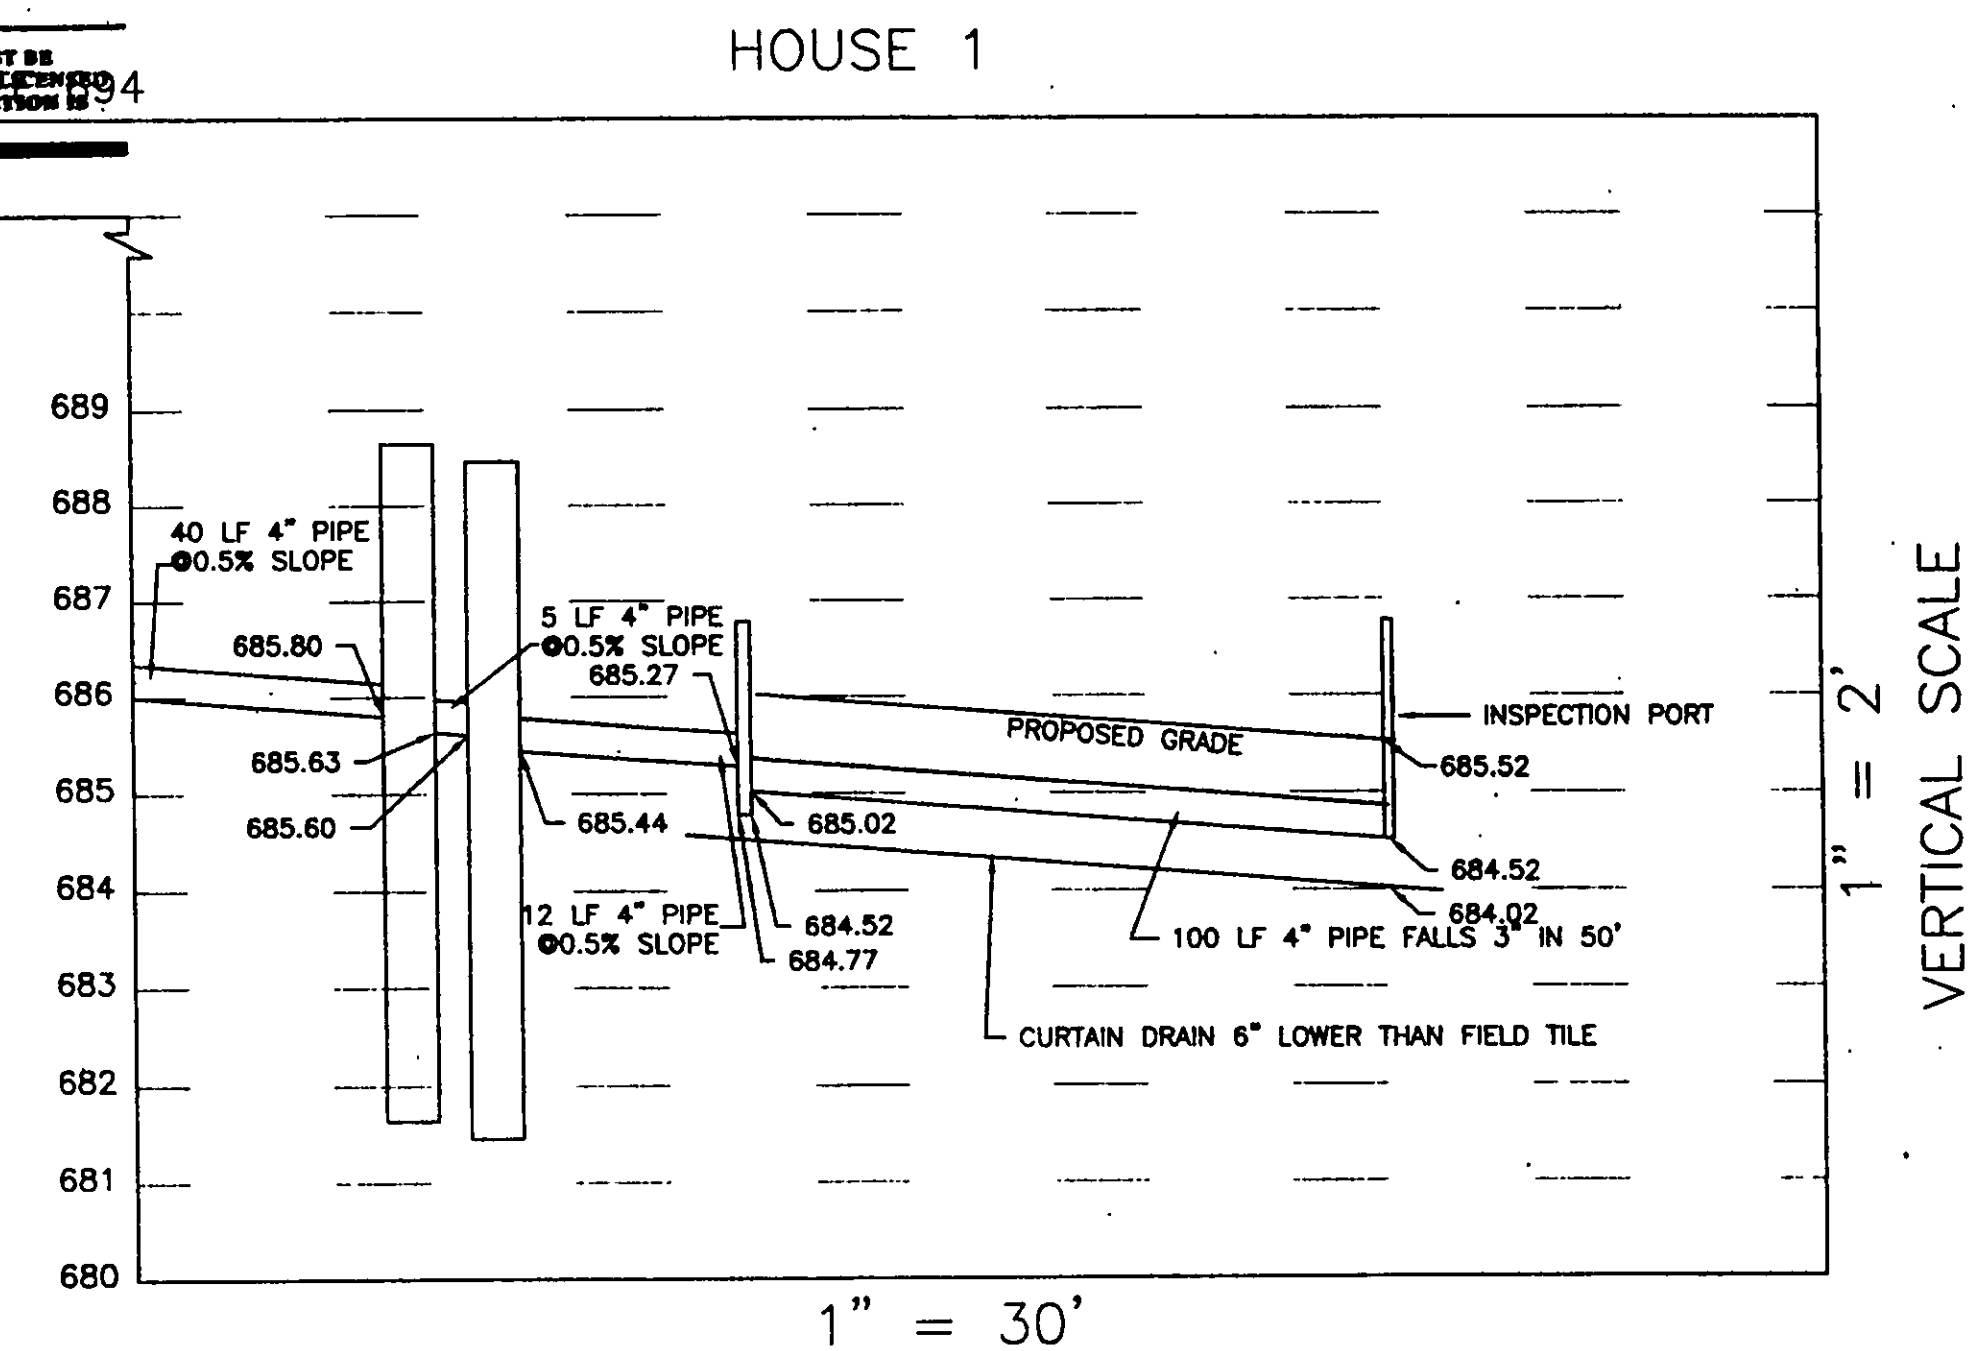

VERTICAL SCALE

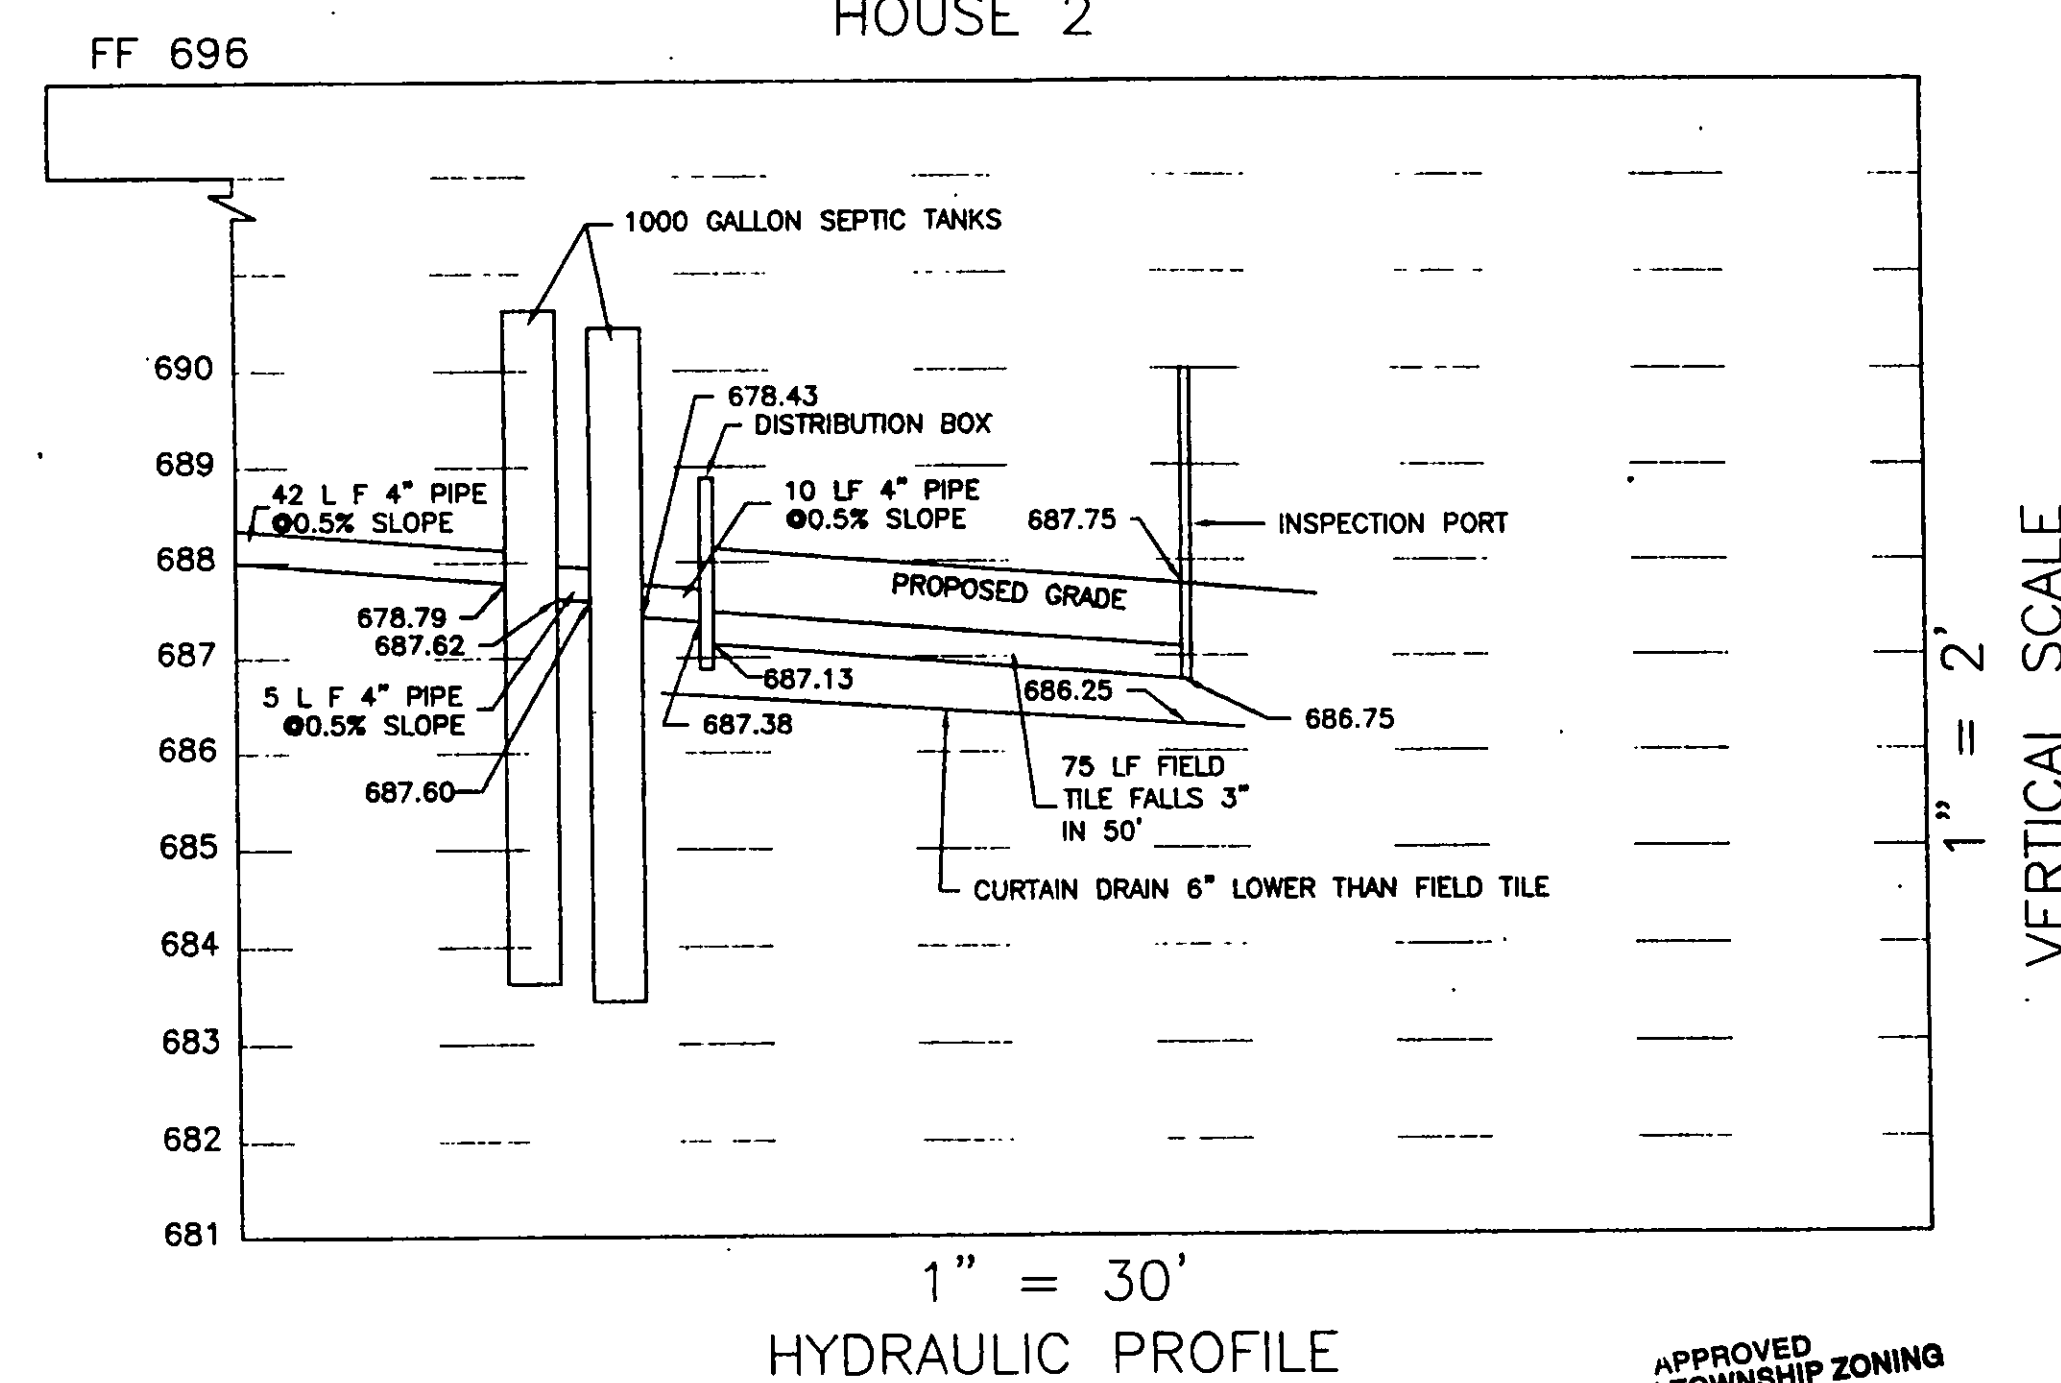VERTICAL SCALE
1 = 2

HYDRAULIC PROFILE

APPROVED
MADISON TOWNSHIP ZONING
DATE 11/2/99
BY 16475 + 16476
md

" I THE UNDERSIGNED HEREBY CERTIFY THAT THE TOPOGRAPHY SHOWN HEREON INDICATED BY 1' CONTOURS AND ELEVATIONS REPRESENTS AN ACTUAL FIELD SURVEY MADE BY ME ON THE 12TH DAY OF OCTOBER, 1999 AND THAT THE ELEVATIONS WERE TAKEN AT APPROPRIATE INTERVALS AND THAT AS OF THAT DATE THE EXISTED AS INDICATED HEREON. "

DATE: 10-27-99

TIMOTHY E. STOCKER, P.S. 7245

