

MIDDLE RIDGE ROAD, 55'

INLET BASIN (GRATE)
MAPLE TREE
ASH TREE
TELEPHONE POLE


SITE PLAN FOR JEFF QUIRK

ALL THAT CERTAIN LANDS SITUATE IN THE COWLES LOT AND LOT 1 TRACT ONE MADISON TOWNSHIP, TOWNSHIP NO. 12 NORTH AND TOWNSHIP NO. 11 NORTH, RANGE 6 WEST, IN THE CONNECTICUT WESTERN RESERVE SURVEY, COUNTY OF OHIO.

REVIEWED AND ACCEPTED
LAKE COUNTY GENERAL
HEALTH DISTRICT

DATE: 10-28-99
BY: [Signature]

SEWAGE DISPOSAL PERMIT MUST BE
OBTAINED BY A LAKE COUNTY LICENSED
INSTALLER BEFORE INSTALLATION IS
STARTED

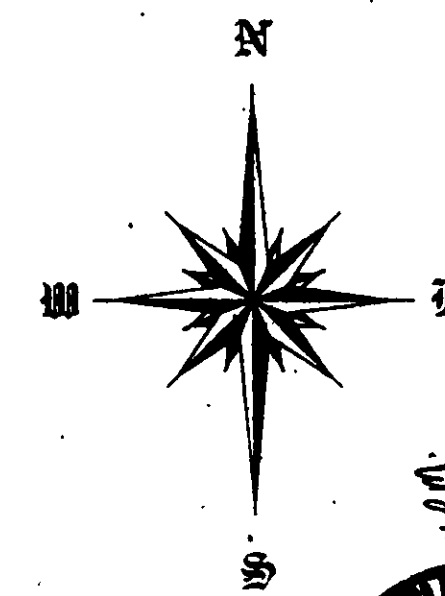

PROJECT ADDRESS:
MIDDLE RIDGE ROAD
MADISON





JOB NUMBER: 2225

PROJECT NAME:
SITE PLAN


PROJECT LOCATION:
LAKE COUNTY, OHIO

PREPARED FOR:
JEFF QUIRK


FOR INQUIRIES CONCERNING THIS SURVEY CONTACT:

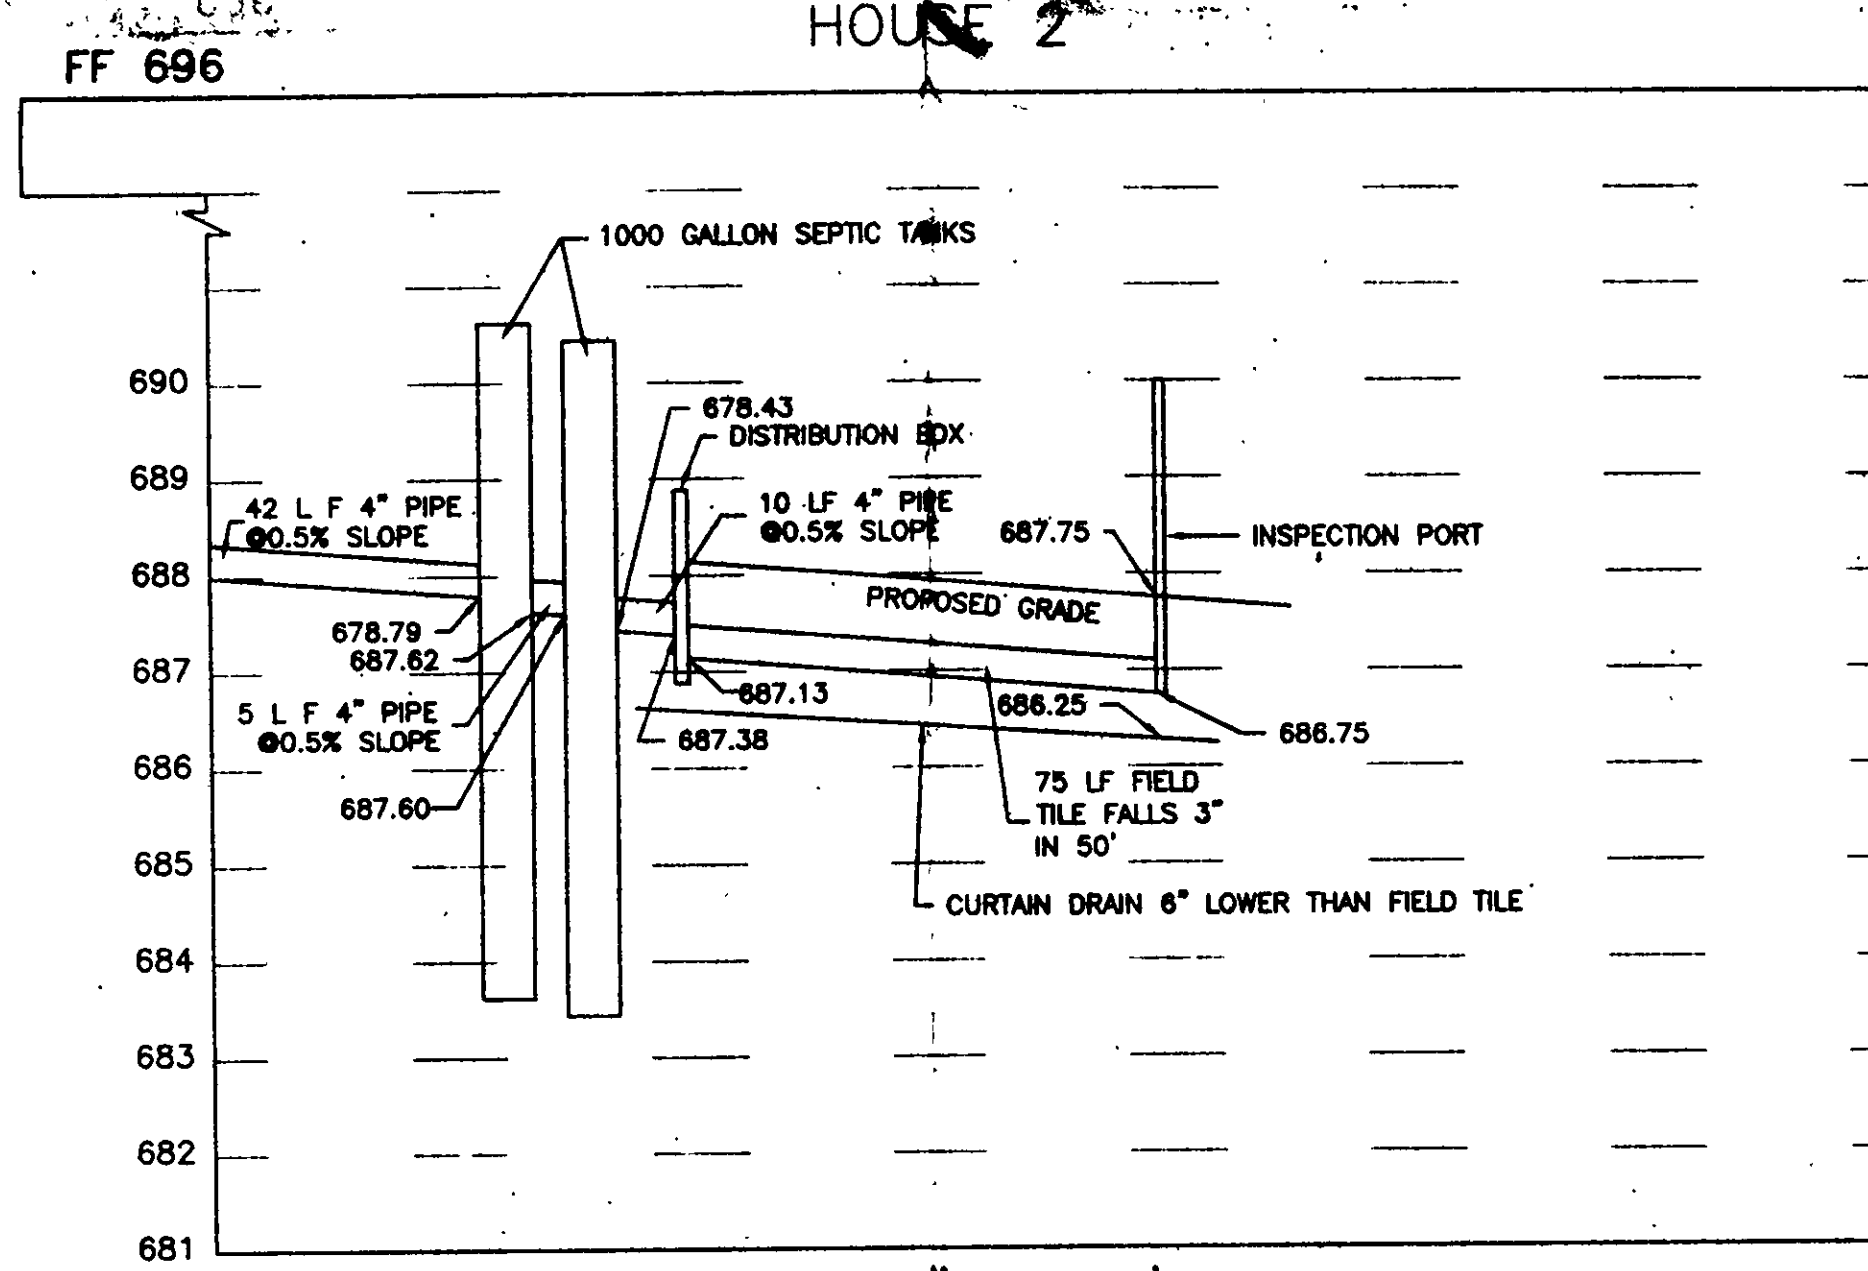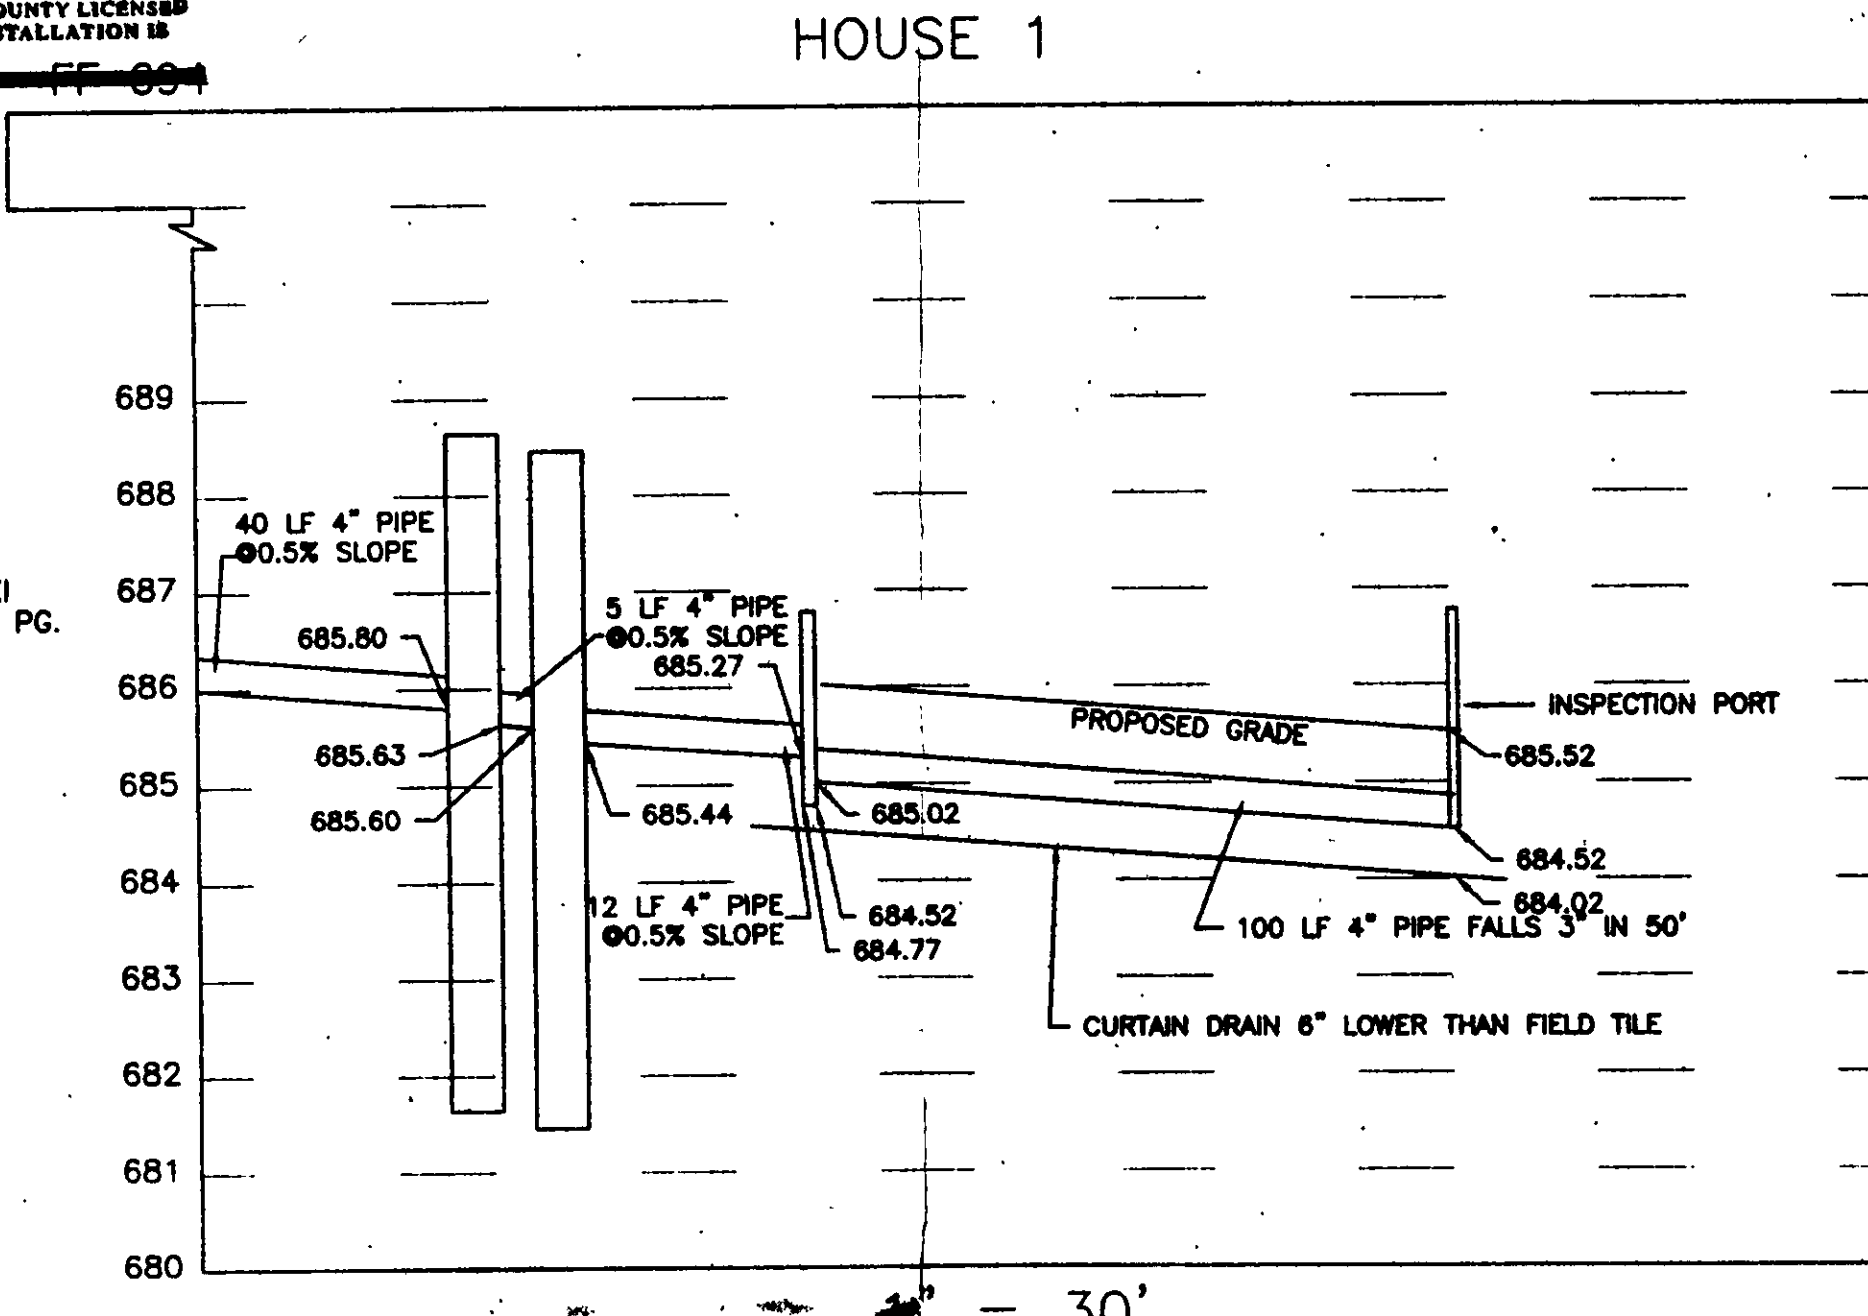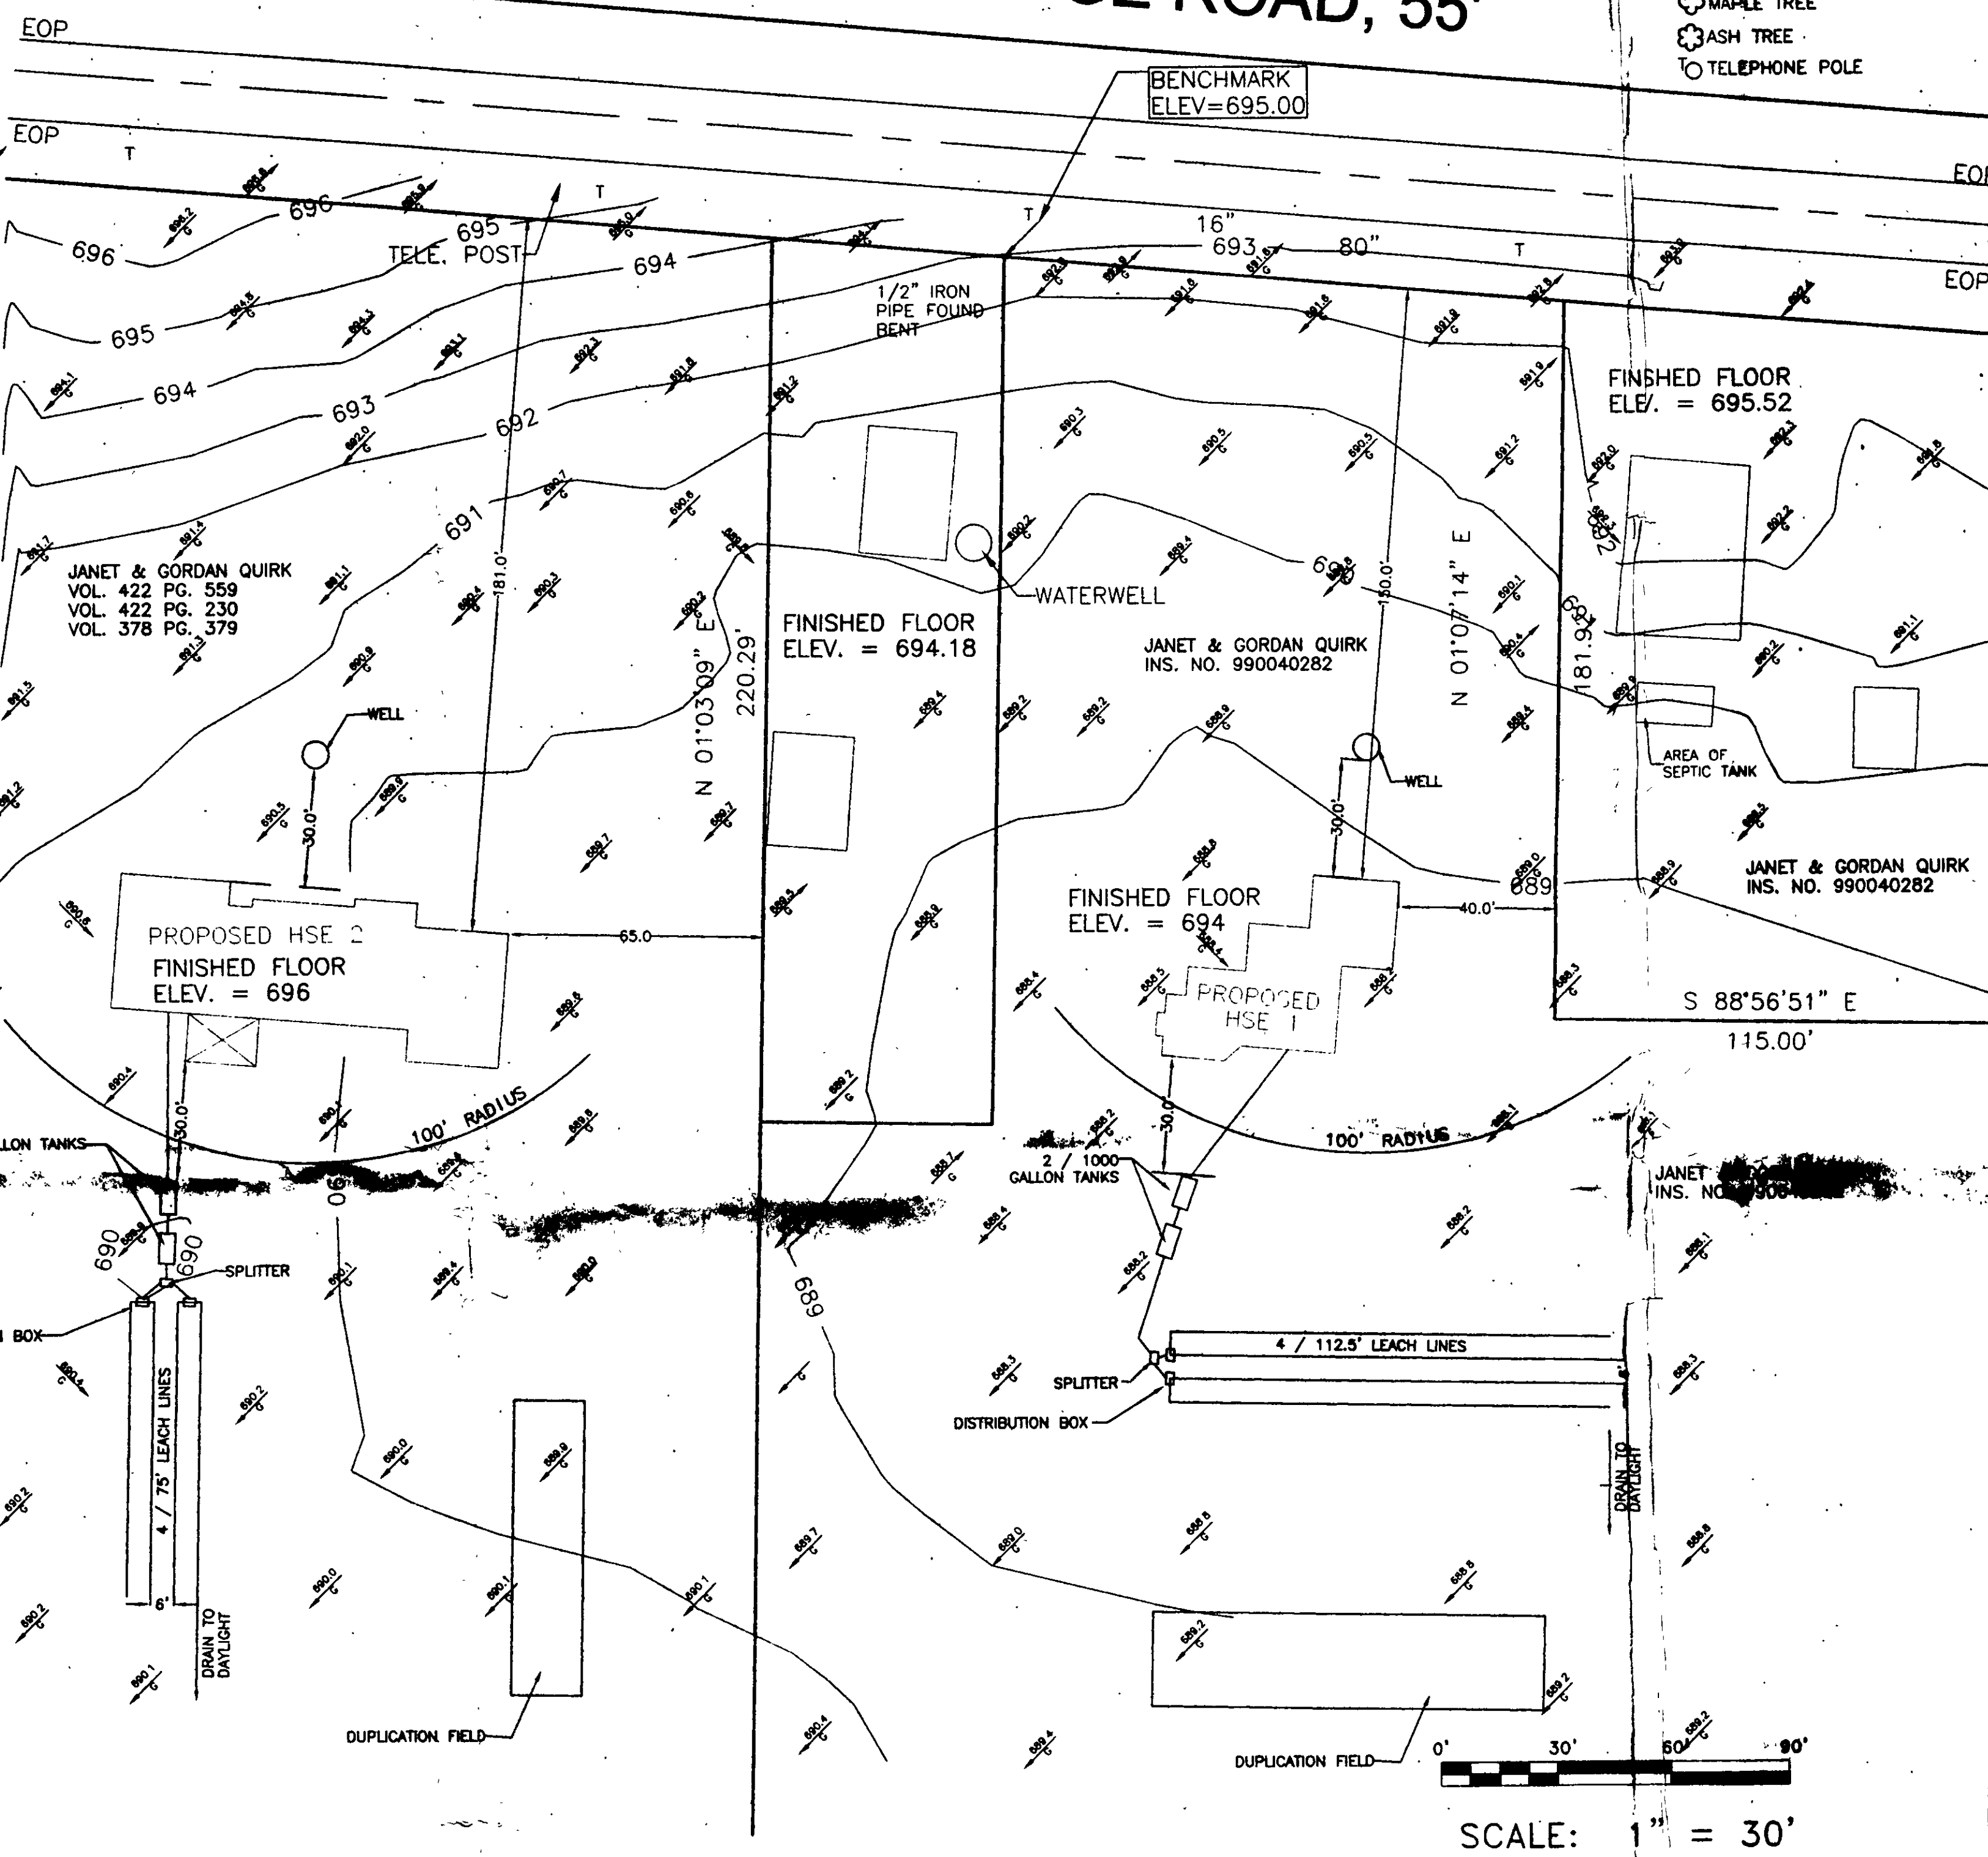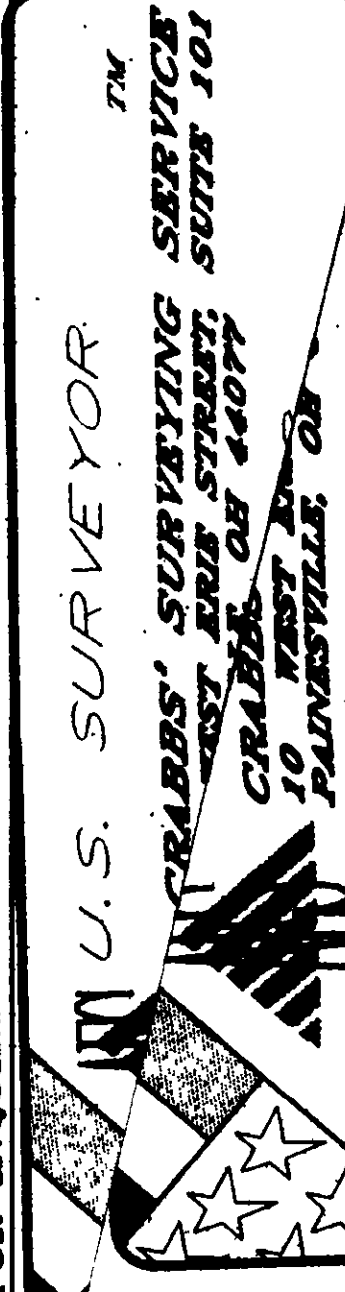

HYDRAULIC PROFILE

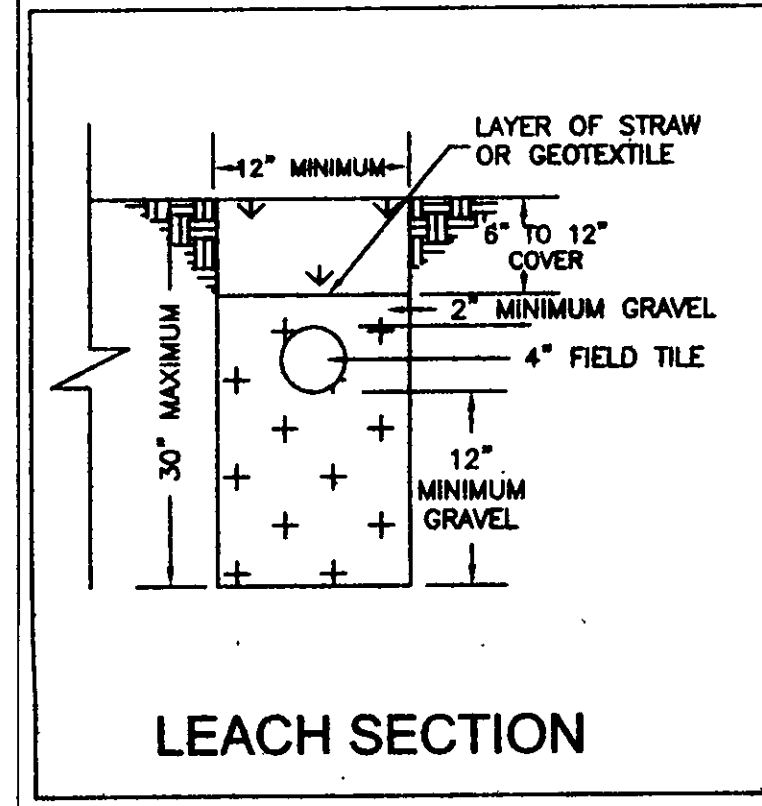

LEACH SECTION

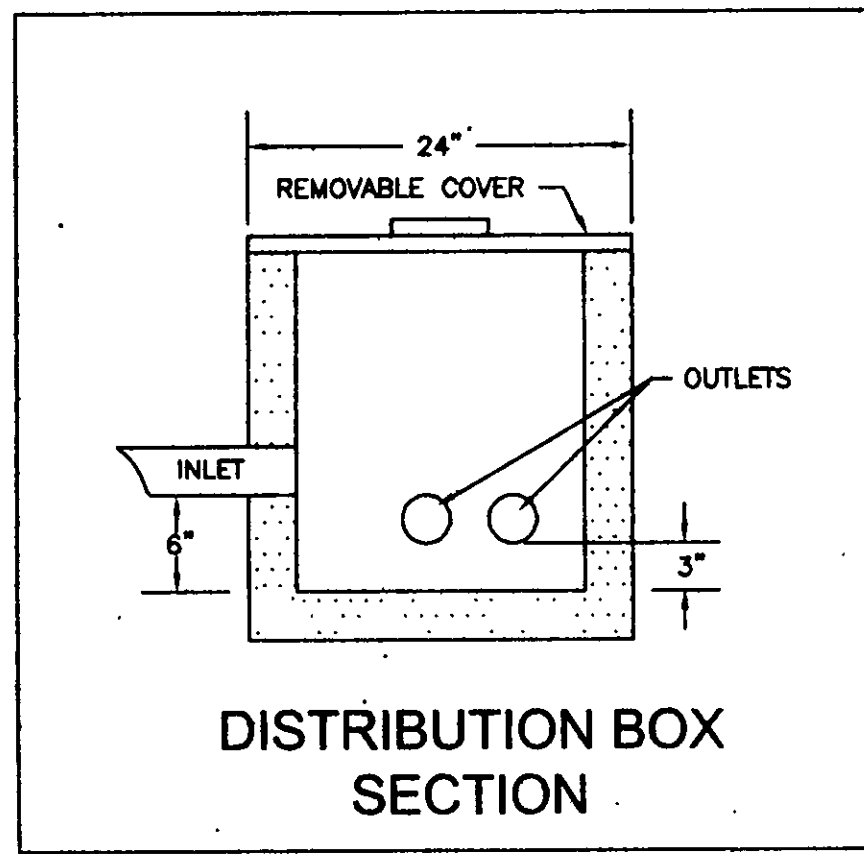

DISTRIBUTION BOX SECTION

NOTES:
* THE STANDARD ET TRENCH IS 24 INCHES. HOWEVER THE TRENCH CAN VARY BETWEEN 18 INCHES AND 30 INCHES DEEP IF NECESSARY. WHEN TRENCH DEPTH VARIES, THE SAND AT THE TOP OF TRENCH WILL VARY FROM 10 TO 18 INCHES DEEP.
* ET TRENCHES MUST BE 18 INCHES DEEP. NO DEEPER.
* CURTAIN DRAIN MUST BE AT LEAST 6 INCHES DEEPER THAN BOTTOM OF LOWEST TRENCH.

" I THE UNDERSIGNED HEREBY CERTIFY THAT THE TOPOGRAPHY SHOWN HEREON INDICATED BY 1' CONTOURS AND ELEVATIONS REPRESENTS AN ACTUAL FIELD SURVEY MADE BY ME ON THE 12TH DAY OF OCTOBER, 1999 AND THAT THE ELEVATIONS WERE TAKEN AT APPROPRIATE INTERVALS AND THAT AS OF THAT DATE THE EXISTED AS INDICATED HEREON. "

DATE: 10-27-99
TIMOTHY E. STOCKER, P.E. 7245

