


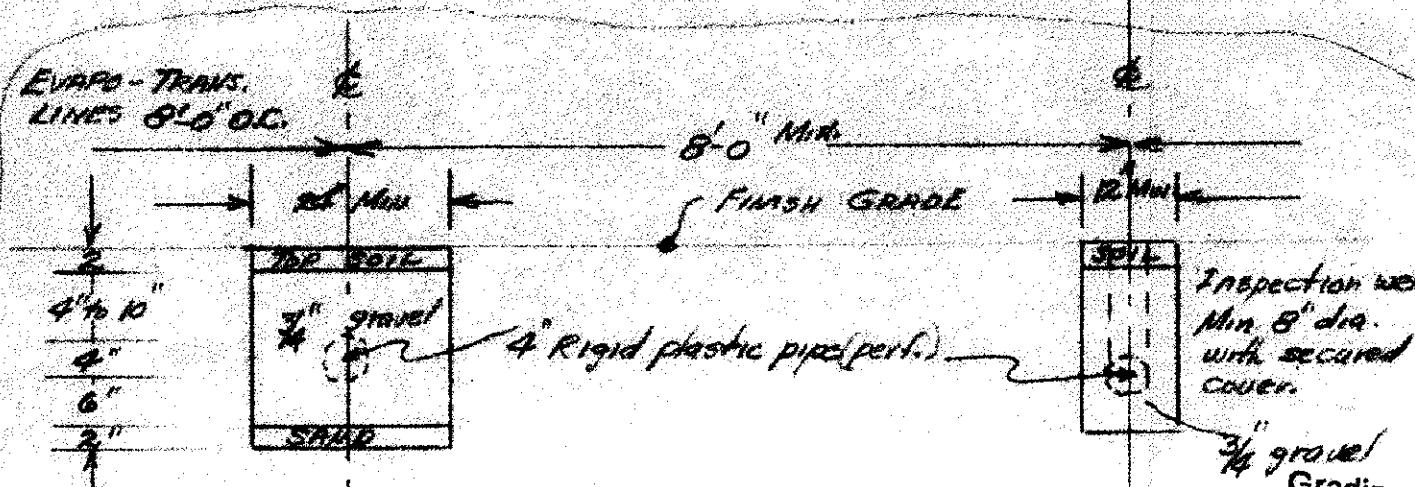

RECEIVED
AUG 1 1984


SITE PLAN
for
JAMES A. KUHN

§ 23 NURSERY SUBD. G-144
LOT 30 TRACT 1 PAINESVILLE TWP.
LOT 40 PERRY TWP.
LAKE CO. OHIO

Grading Plan Approved
as shown and/or noted
by **THOMAS P. GILLES, P.E.**
Lake County Engineer
By *Amr* Date **6.9.84**

1" = 30' July 1984


Milton A. Edmonson
Reg. Surveyor #12347

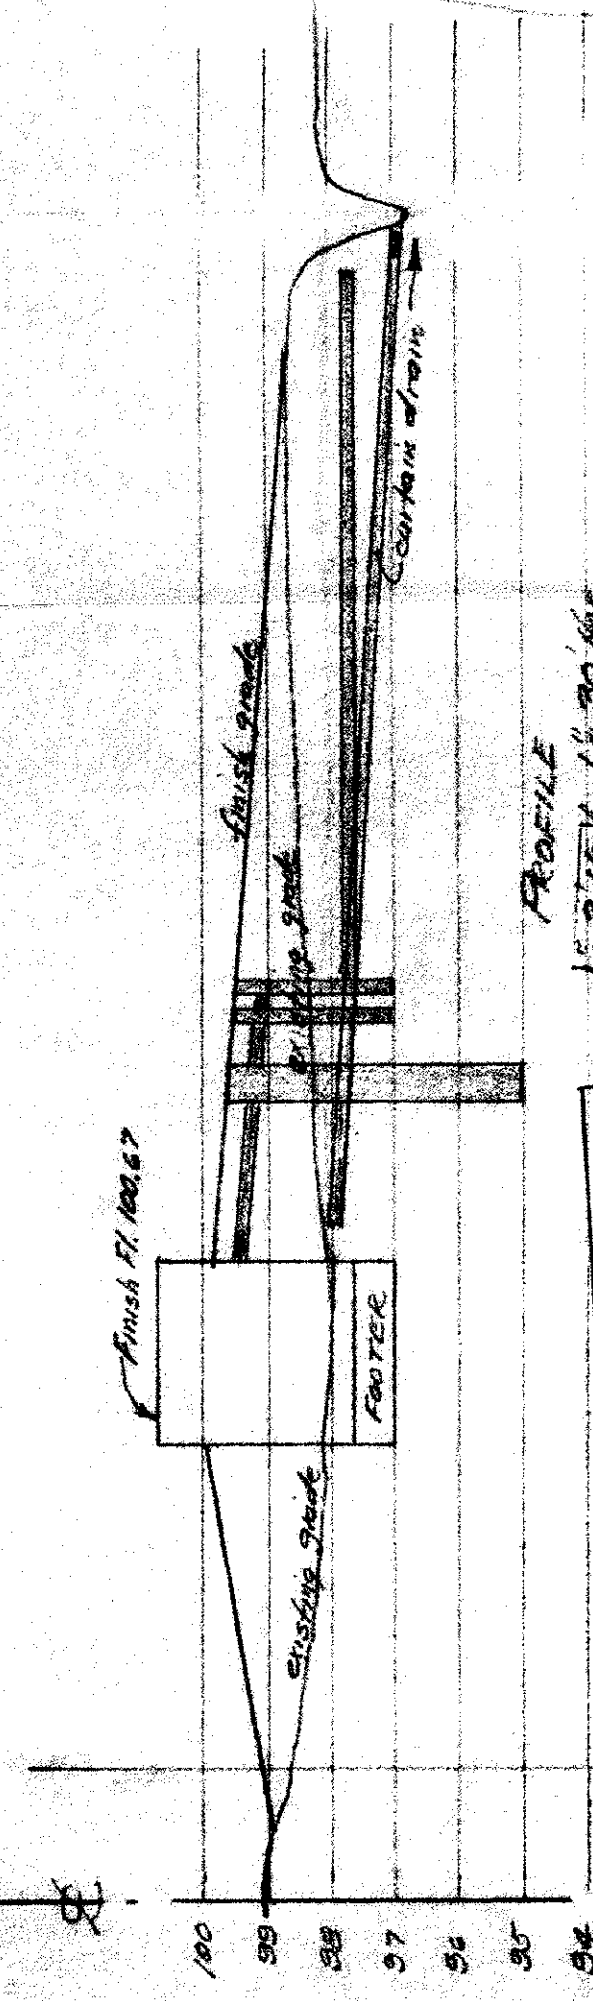

§ 24
NURSERY SUBD.
G-144

SEWAGE DISPOSAL PERMIT MUST BE
OBTAINED BY A LAKE COUNTY LICENSED
INSTALLER BEFORE INSTALLATION IS
STARTED.

Reviewed and Accepted
LAKE COUNTY GENERAL HEALTH DISTRICT
Date **8-7-84**
JOEL LUCIA, R. S., M. P. H.
Health Commissioner
BY *Joel Lucia*

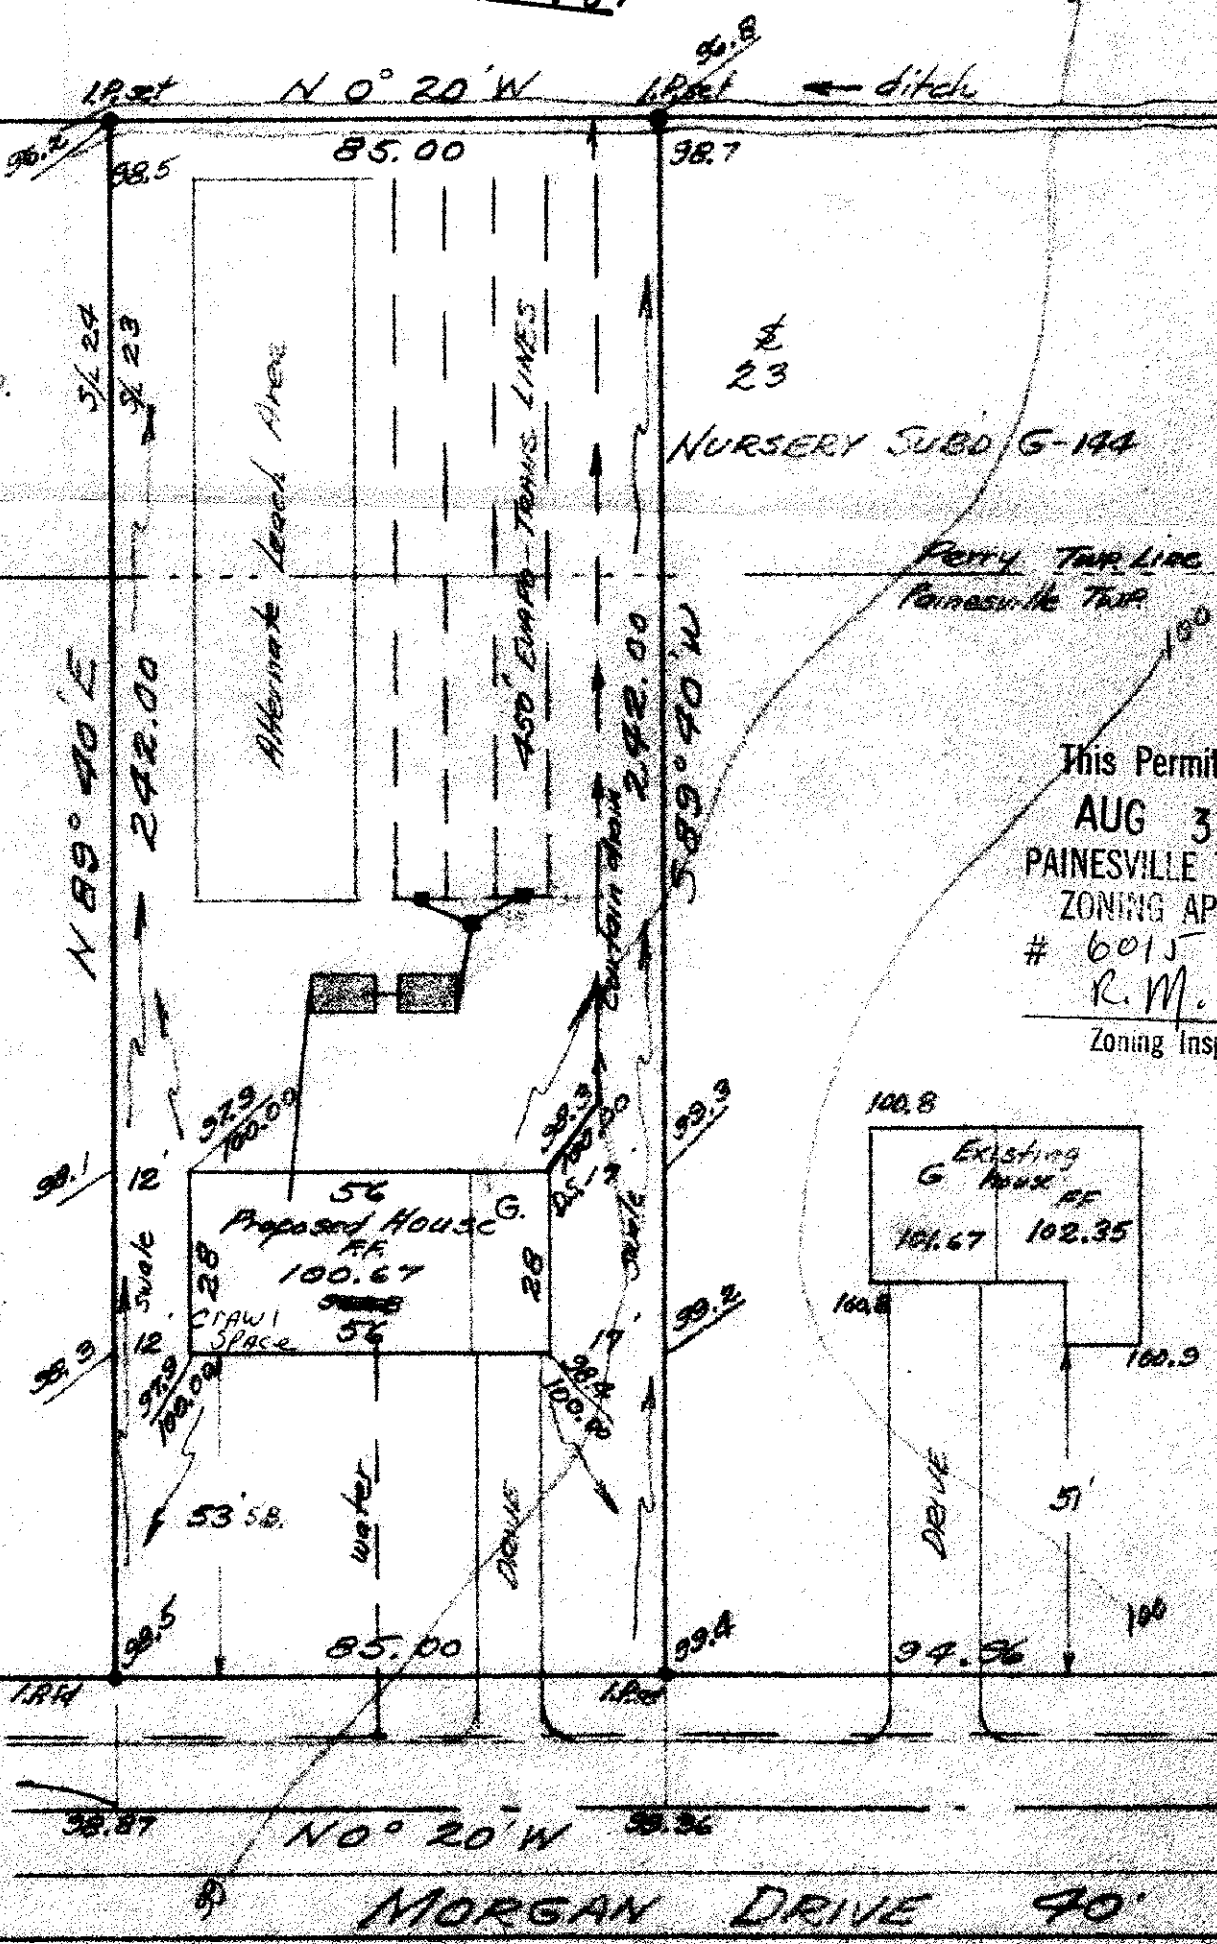

This Permit Expires
AUG 3 1985
PAINESVILLE TOWNSHIP
ZONING APPROVED
6015
R. M. Hall
Zoning Inspector
8/4/84