




TYPICAL FOUNDATION PLAN

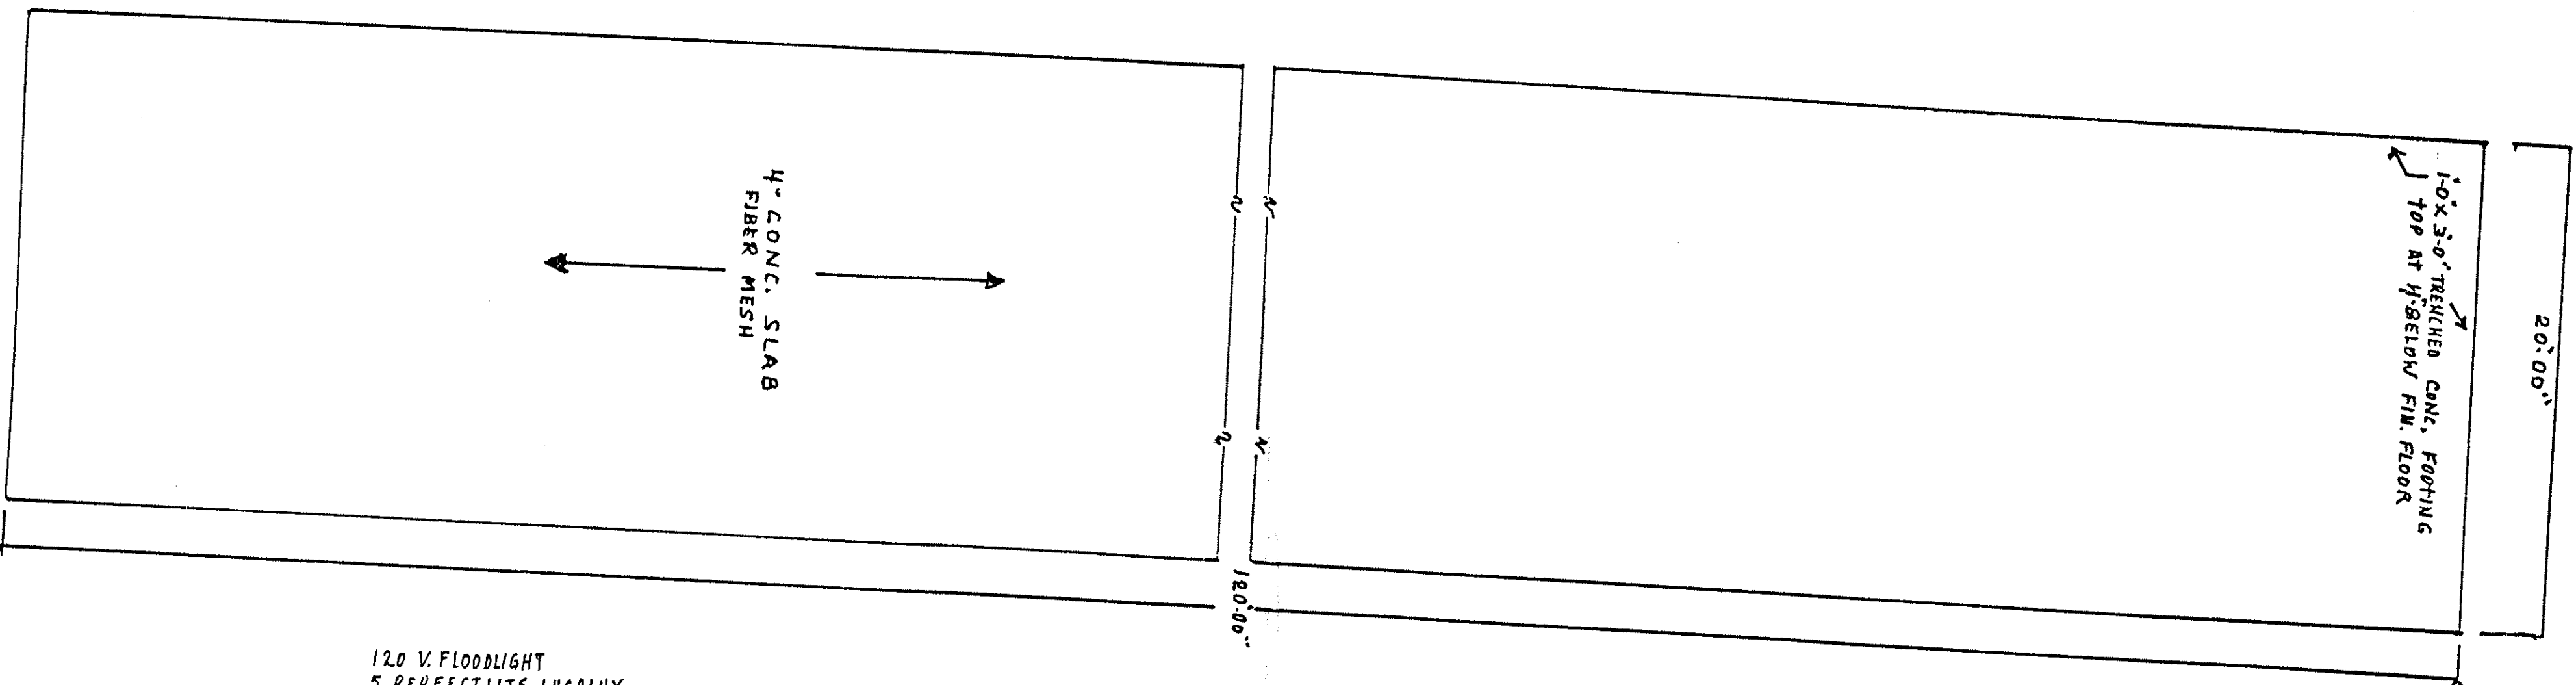

FLOOR PLAN

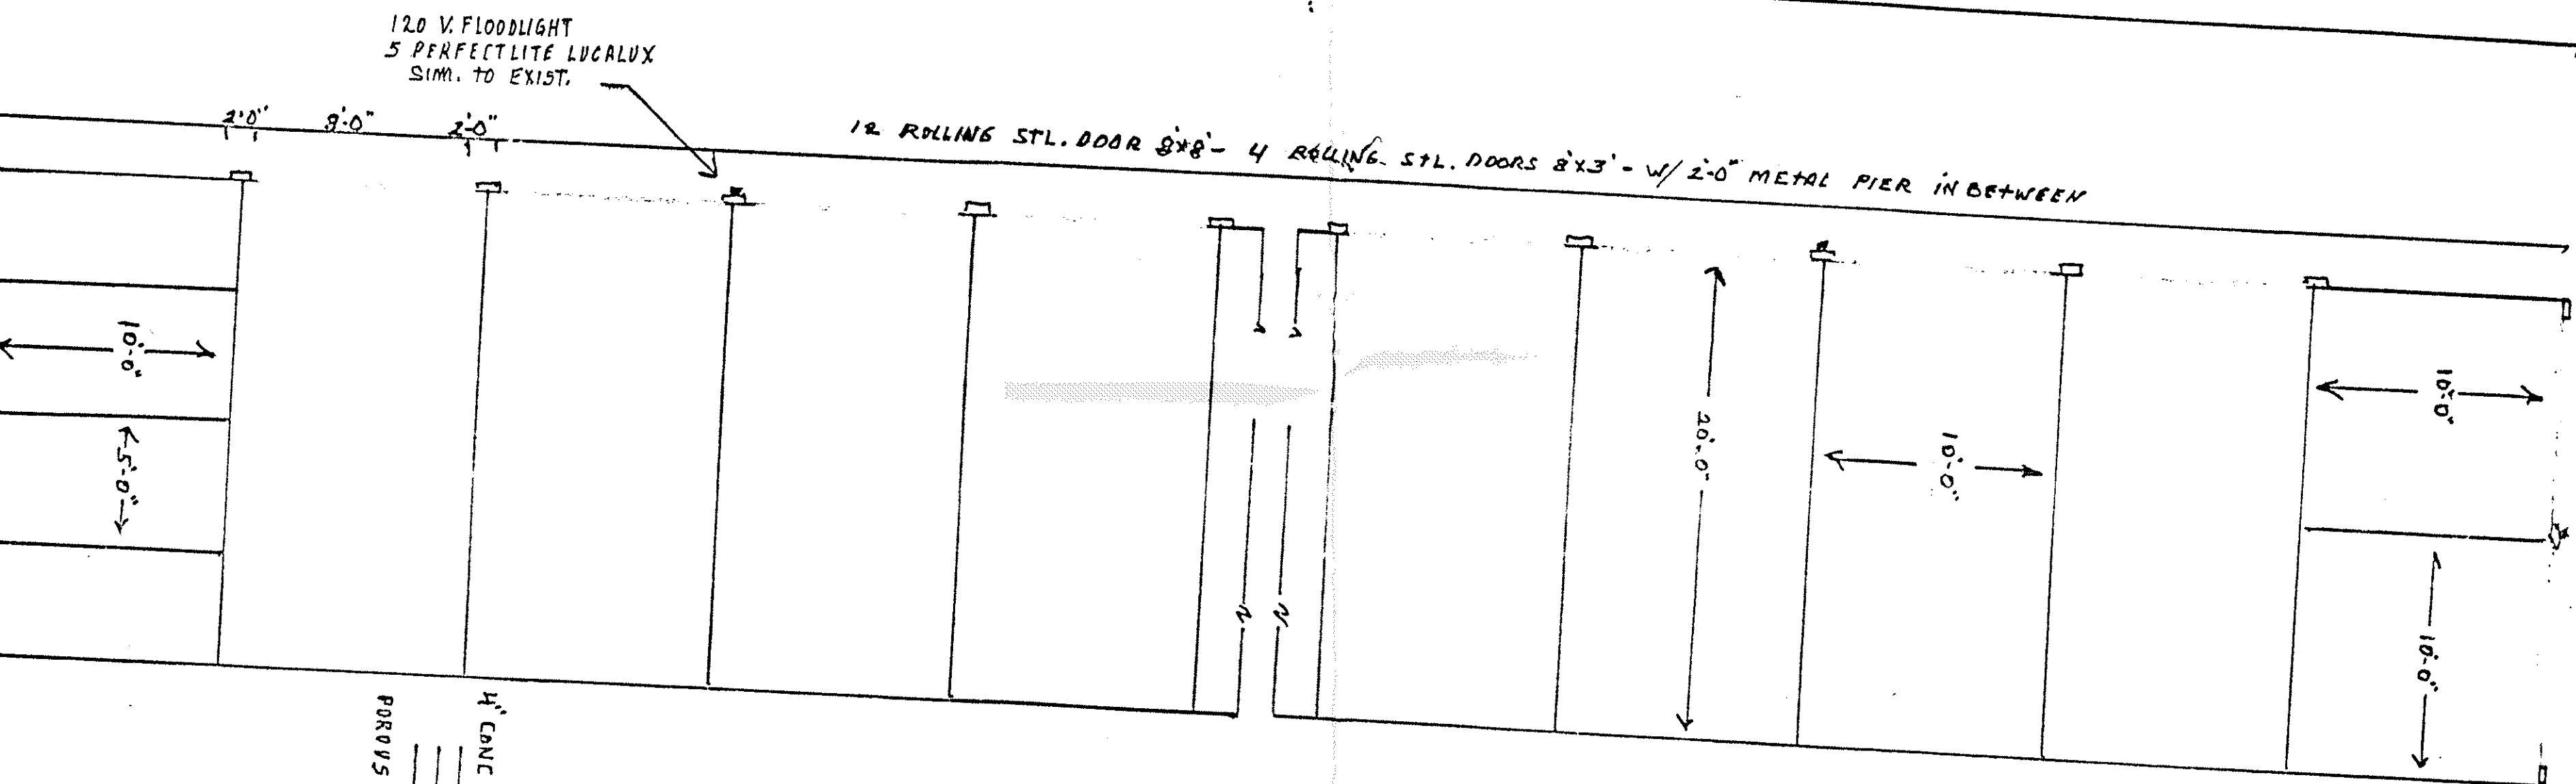

EXISTING ELECTRICAL NOTES

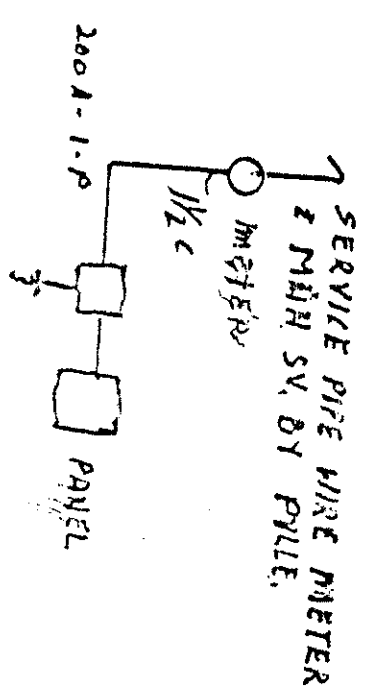

ELECT SERVICE
200 A. 120/208 1-P

- ELECTRICAL SPEC'S
1. PANEL TYPE
 2. WIRE: COPPER
 3. CONDUIT: ENT. 1/2" FOR 2-3 WIRE 3/4" FOR 7 WIRE
 4. BREAKERS SHALL BE LISTED FOR SWITCHING DUTY
 5. FLOODLIGHTS: PERFECTLITE LUCALUX 400 W
 6. FLOODLIGHTS ON A TIMER SWITCH
 7. LIGHTS CONNECTED TO EXIST. PANEL IN BLDG. A
- A- THERE WILL BE ELECTRICAL IN THIS BLDG.
B- THERE SHALL BE NO PUMPING OR HVAC IN BLDG.

