

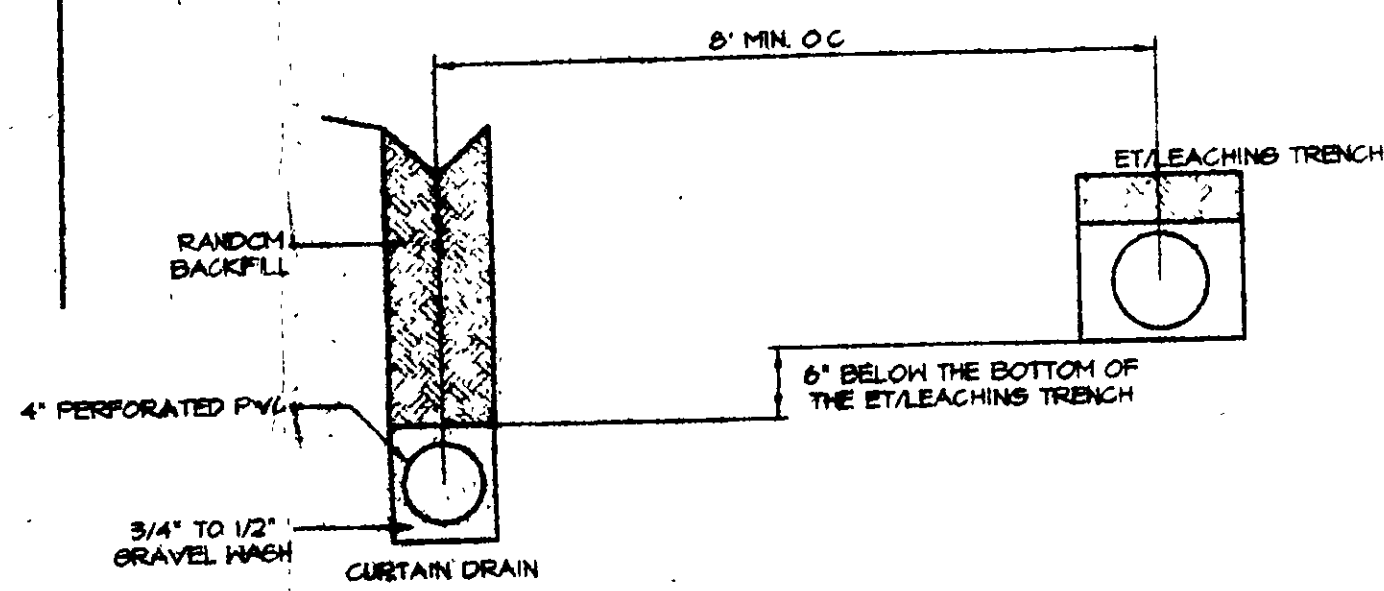
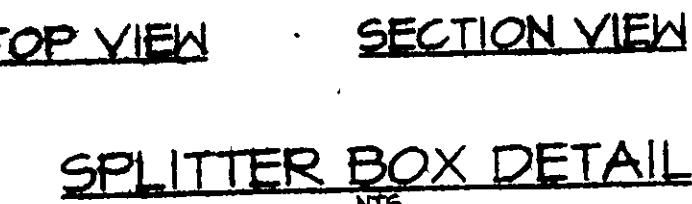
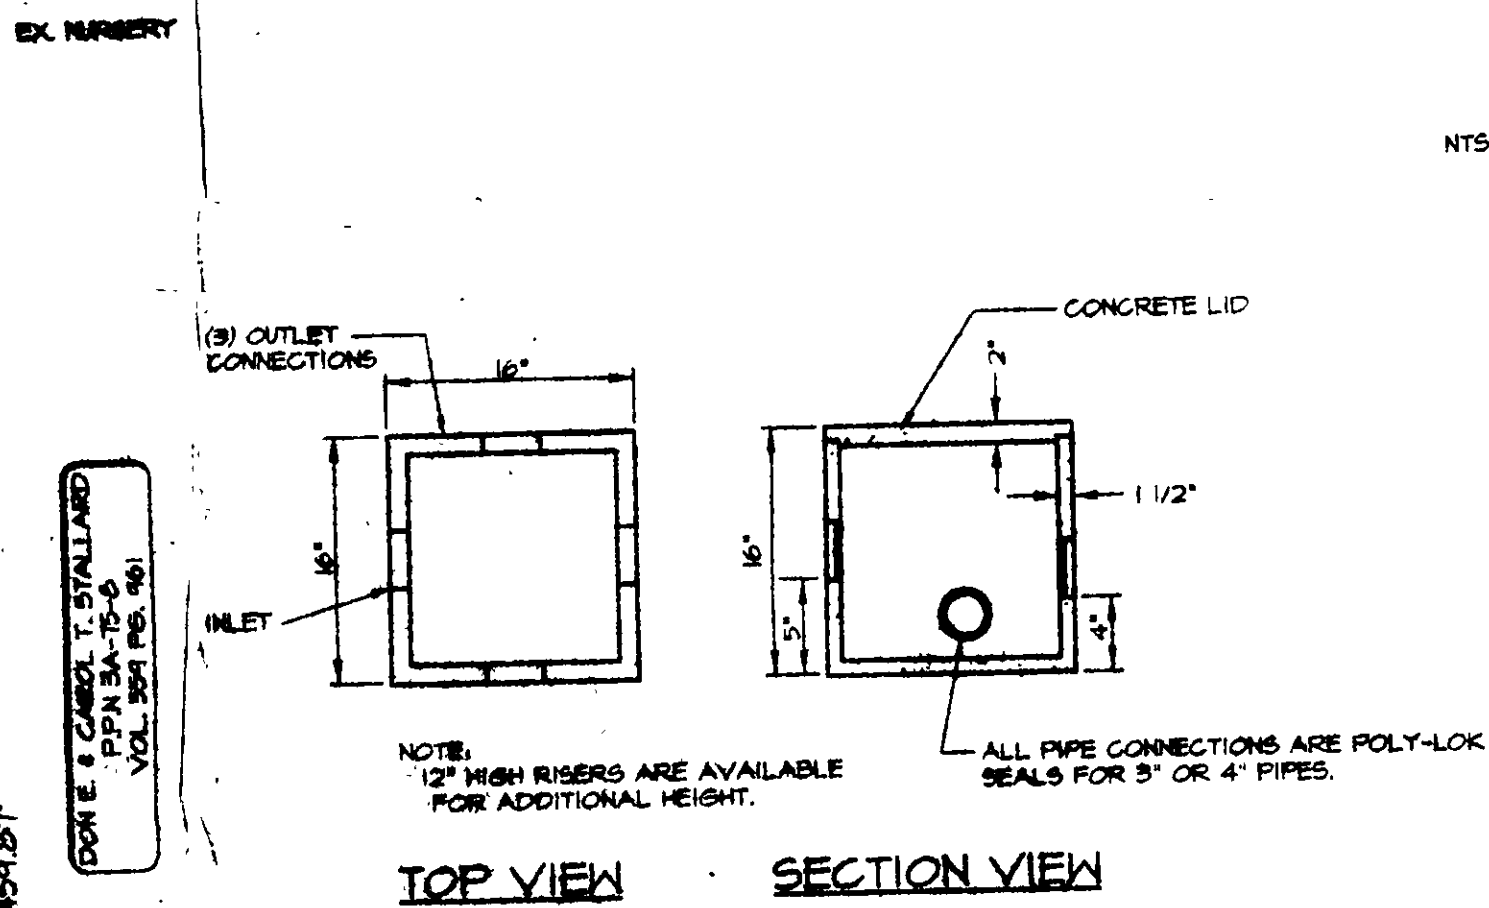
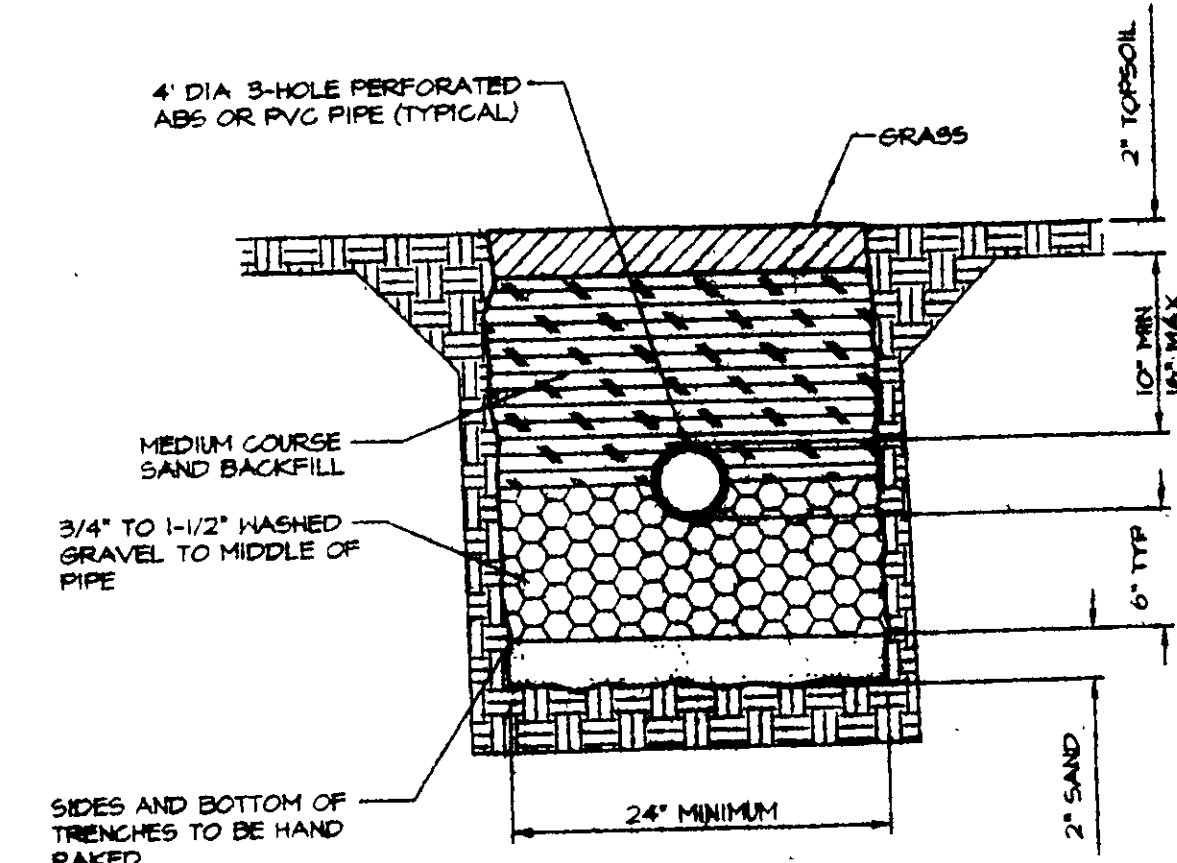
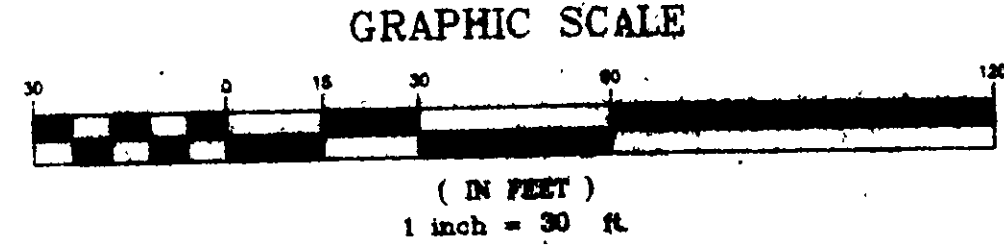
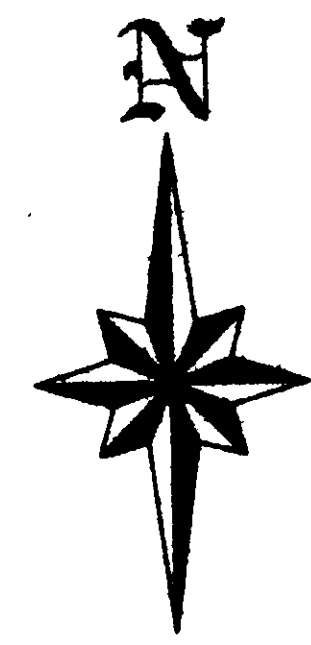
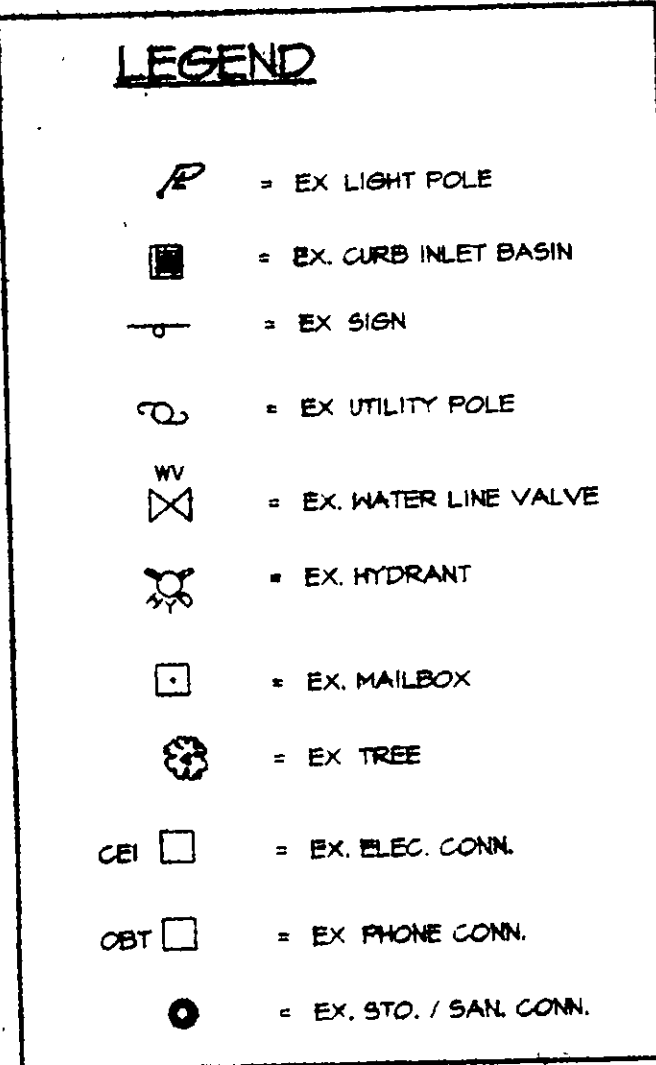


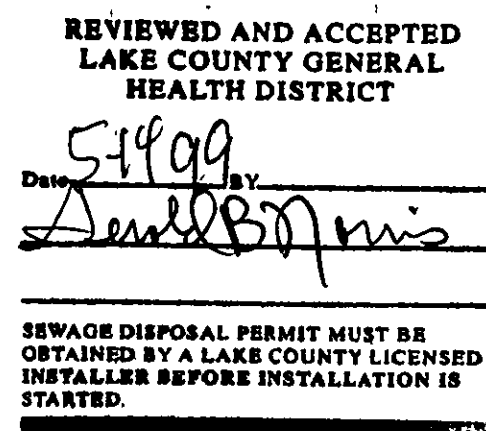

- NOTES:
- WIDTH OF TRENCH FOR CURTAIN DRAIN TO BE 6".
- MINIMUM SLOPE OF CURTAIN DRAIN WILL BE 6" IN 10'.
- THE CURTAIN DRAIN WILL HAVE AN INSPECTION PORT AT THE COLLECTION POINT OF ALL FOUR SIDES.
- THE OUTLET OF THE CURTAIN DRAIN WILL BE PROTECTED FROM THE ENTRANCE OF SMALL ANIMALS.
- THIS DESIGN IS FOR FIELDS WITH A MAXIMUM WIDTH OF 56' INCLUDING CURTAIN DRAINS. WHEN WIDTH EXCEEDS 56', DIFFERENTIAL BETWEEN TRENCHES WILL BE INCREASED TO 25'.

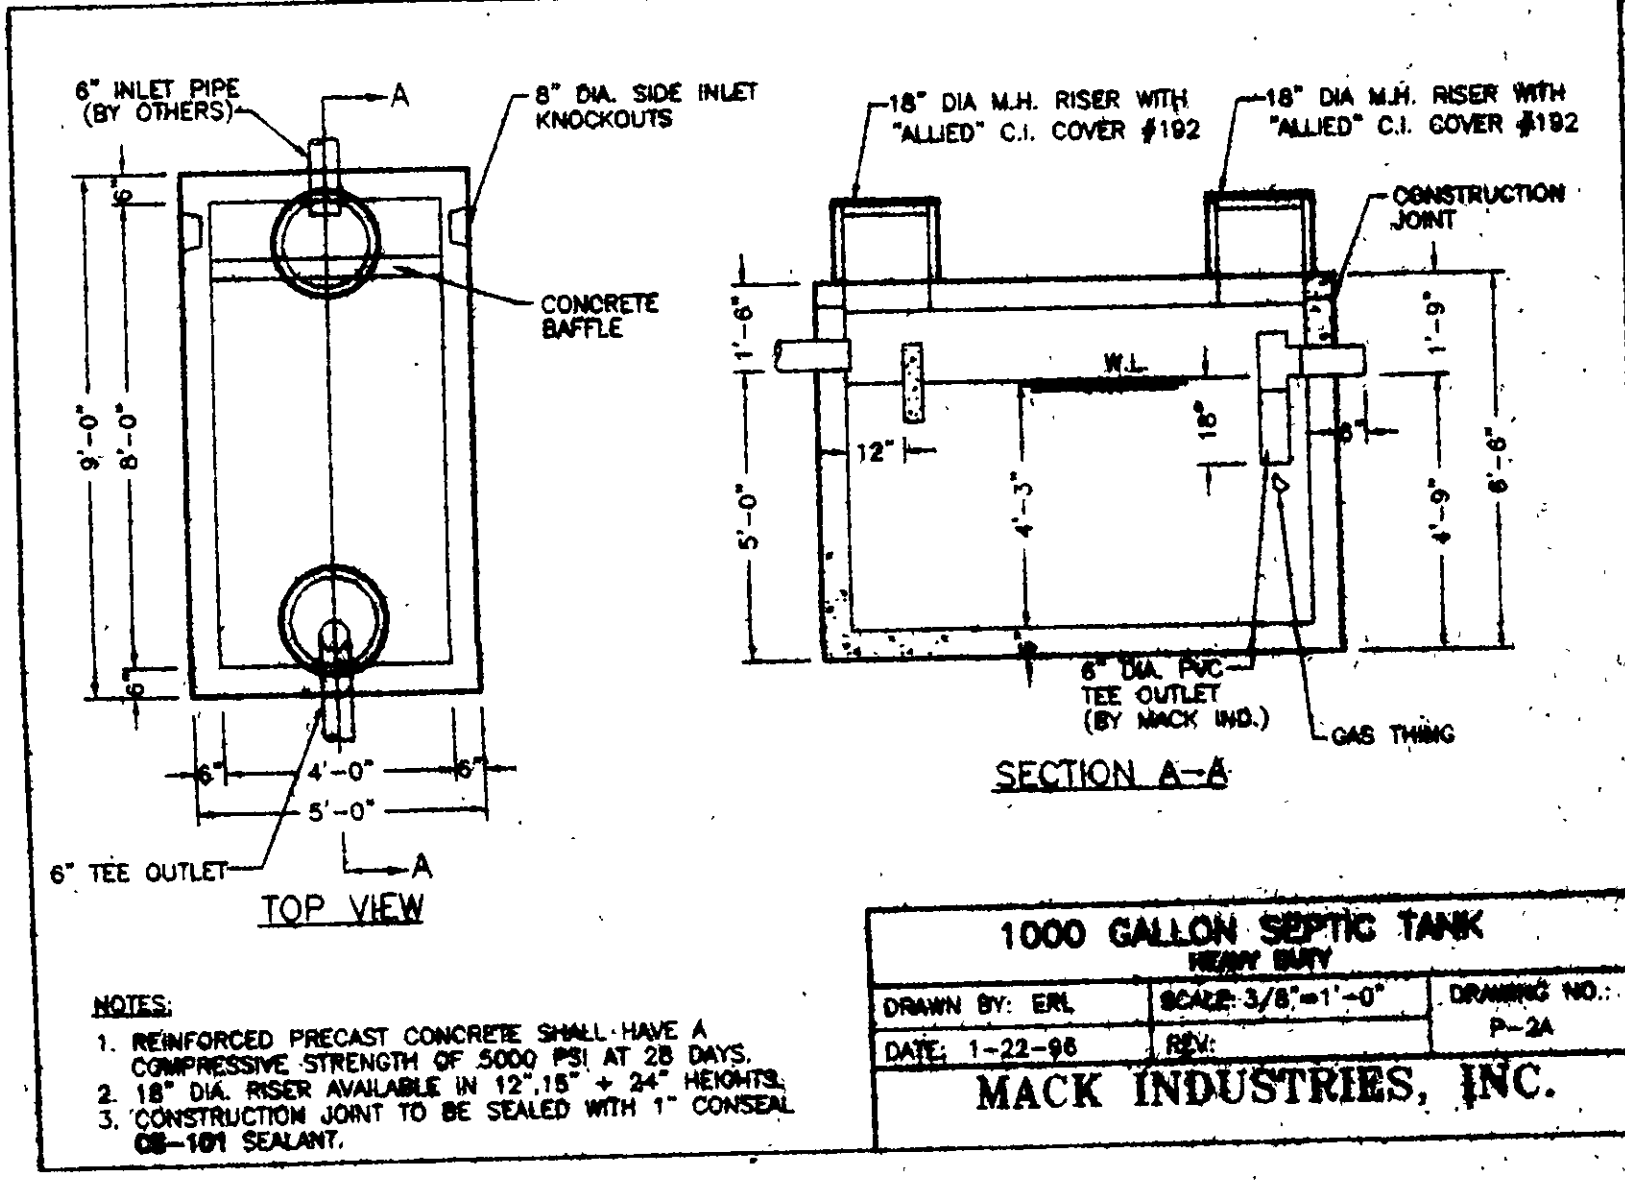

CERTIFICATION:

"I THE UNDERSIGNED HEREBY CERTIFY THAT THIS TOPOGRAPHY, INDICATED BY 1'-0" CONTOURS AND ELEVATIONS SHOWN HEREON REPRESENTS AN ACTUAL FIELD SURVEY MADE BY GREENLAND CONSULTING INC., UNDER THE SUPERVISION OF BRUCE R. LANDER, P.S. NO. 7495 ON THE 23rd DAY OF FEBRUARY 1999 AND THAT THE ELEVATIONS WERE TAKEN AT APPROPRIATE INTERVALS AND THAT AS OF THAT DATE THEY EXISTED AS INDICATED HEREON."

"THIS PLAN WAS PREPARED BY ME AND I CERTIFY IT TO BE ACCURATE TO THE BEST OF MY KNOWLEDGE AND BELIEF."

SEE BUILDER'S PLAN FOR COMPLETE HOUSE DETAILS AND DIMENSIONS.

DOWNSPOUTS TO BE SPLASHELOCKS.

I CERTIFY THIS SEPTIC DESIGN TO BE IN ACCORDANCE WITH THE L.C.B.D. OF HEALTH RULES AND REGULATIONS.

Bruce R. Landes
BRUCE R. LANDES

SITE PLAN FOR ED WALKER
4814 NORTH RIDGE ROAD

ERRY TOWNSHIP -- COUNTY OF LAKE -- STATE OF OHIO

(K) - KIDNAP - FUGITIVE

Boyle	1" 30'
West	1" N/A
1" 30'	1