




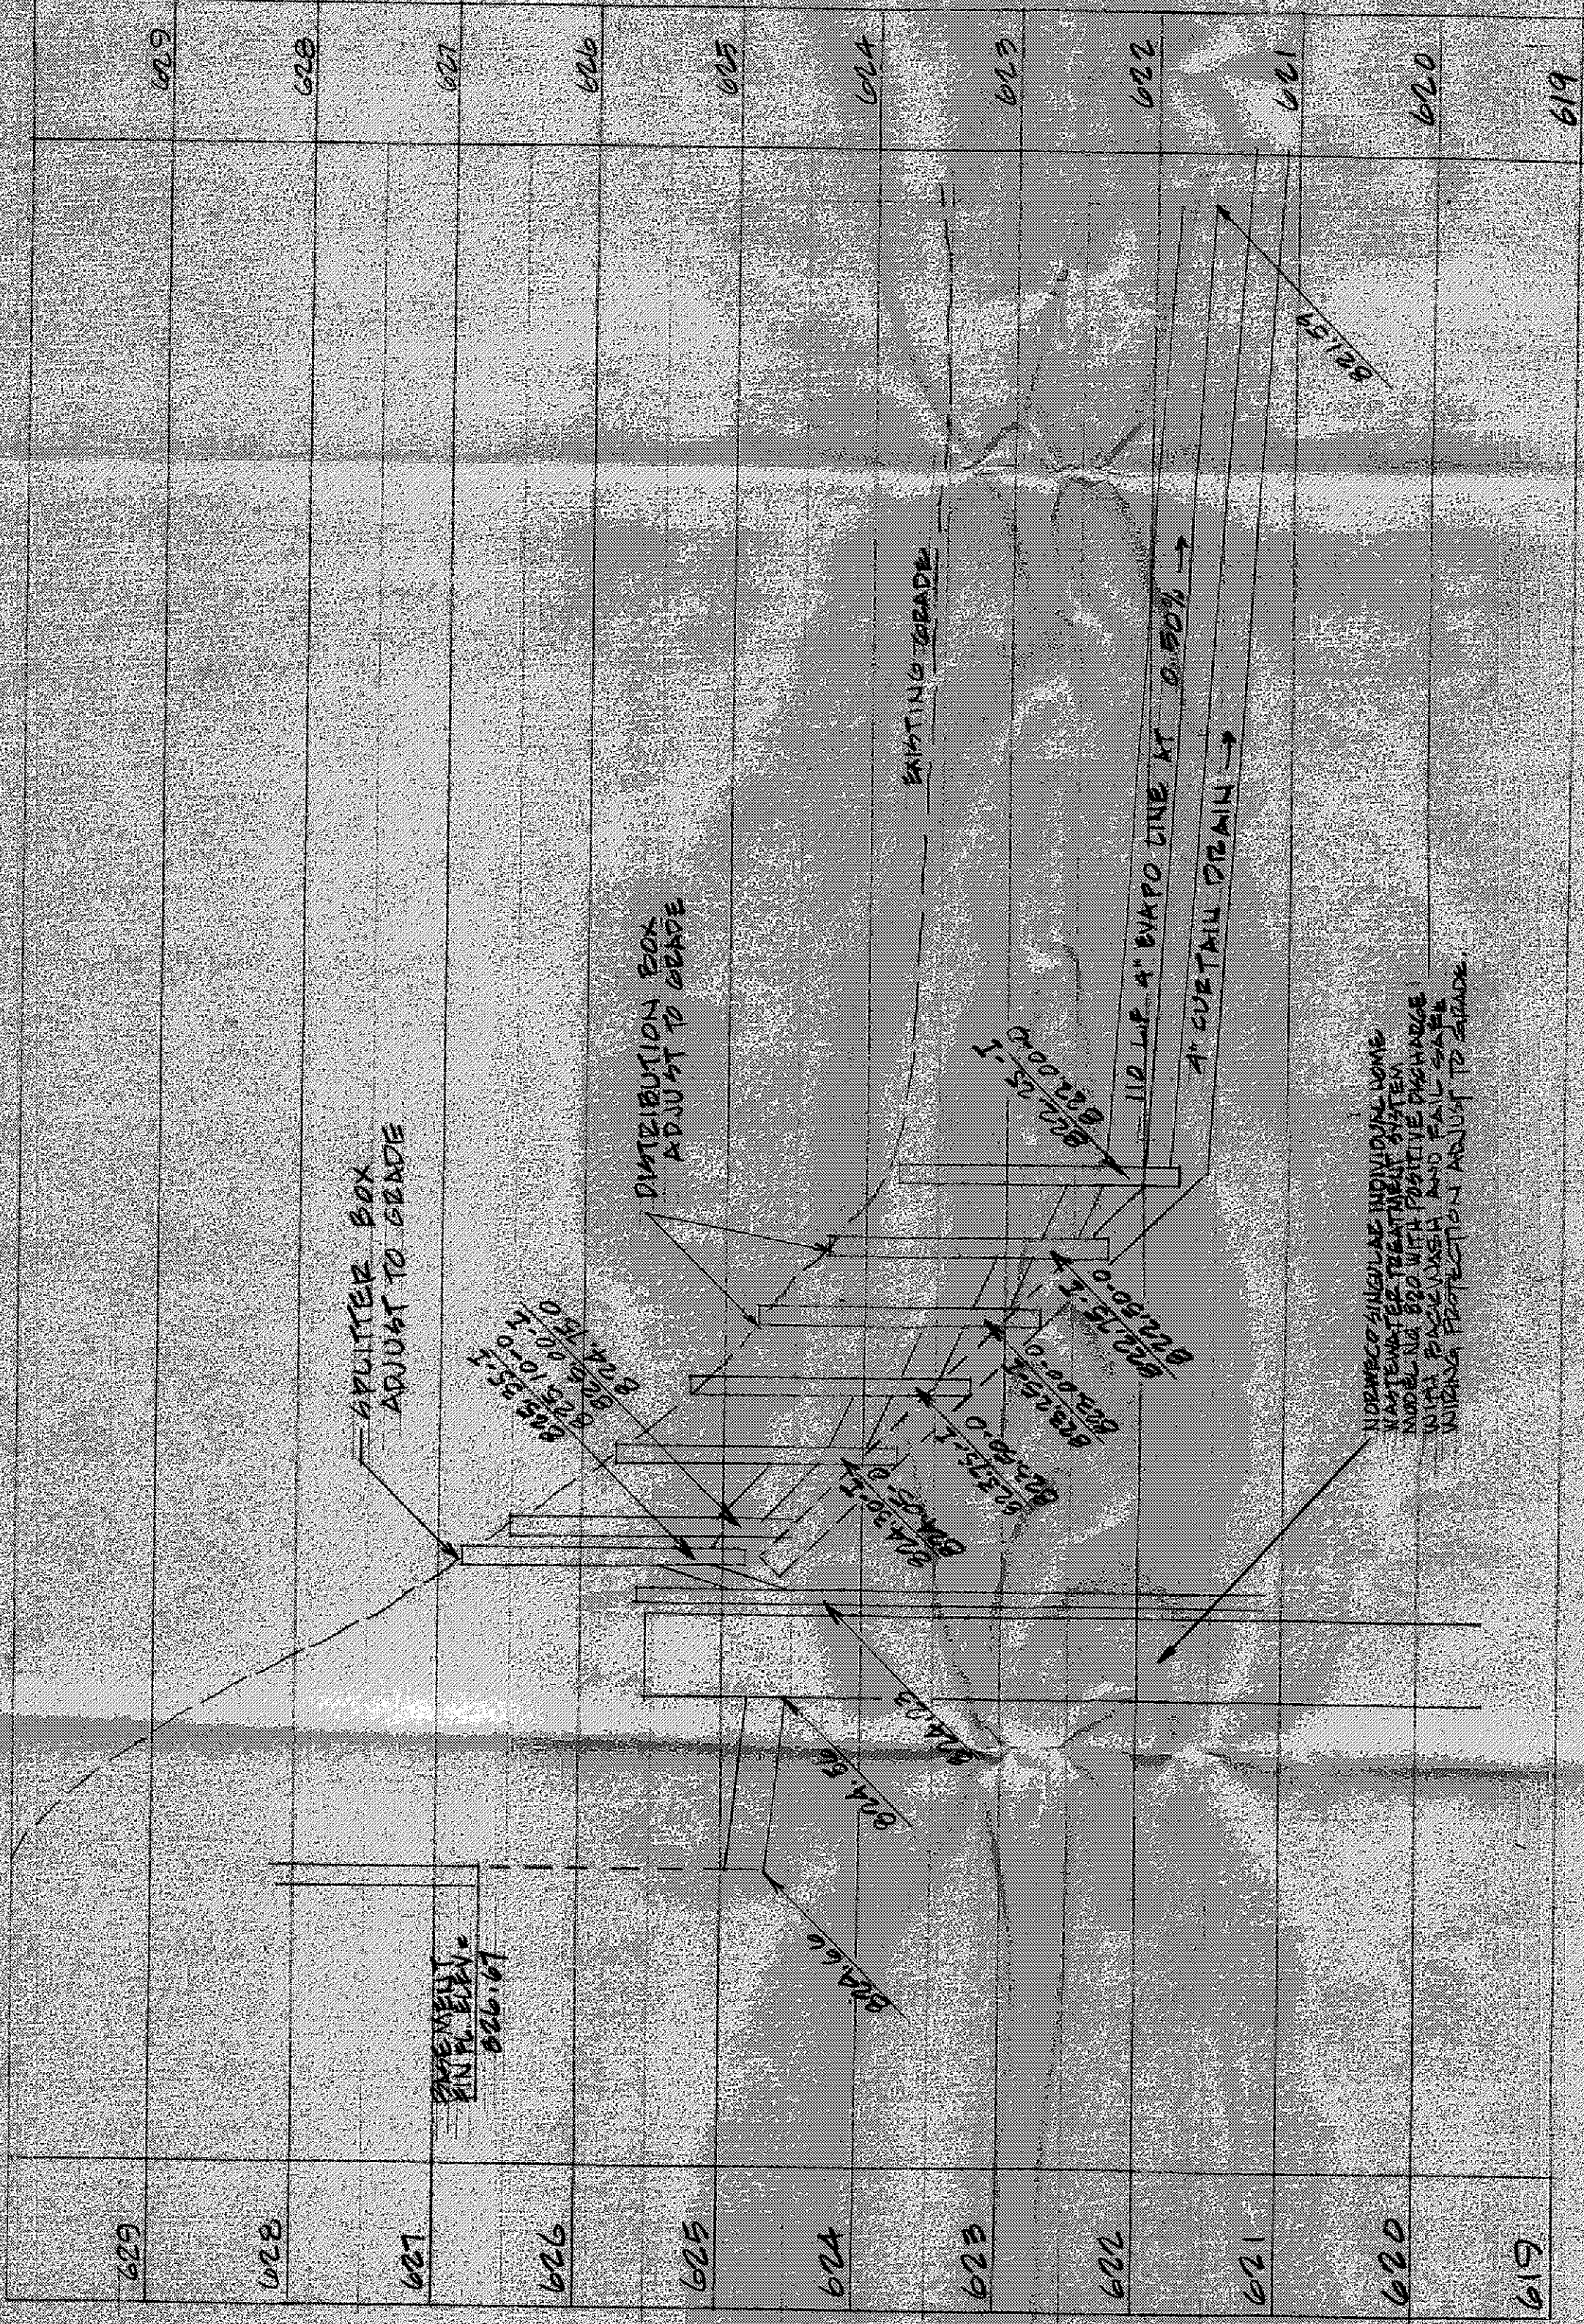

HYDRAULIC PROFILE
SCALE - HORIZONTAL 1" = 10' VERTICAL 1" = 1'

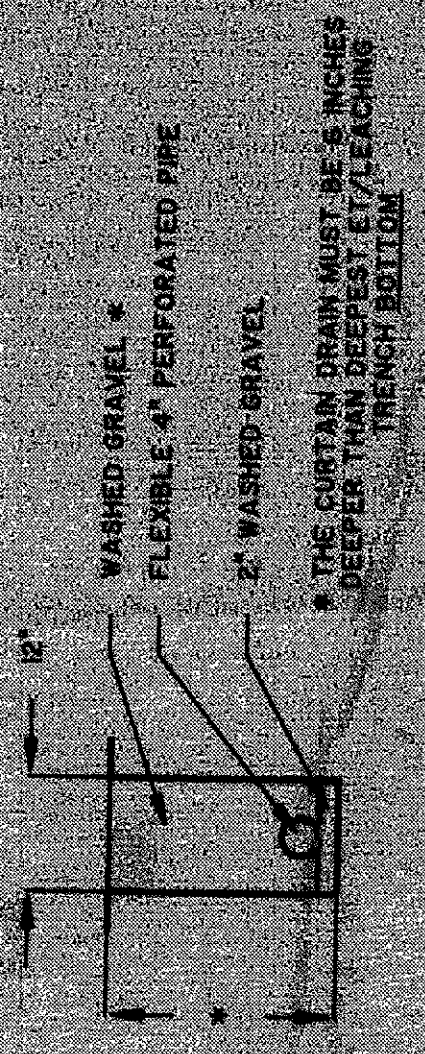


TYPICAL CURTAIN DRAIN CROSS SECTION

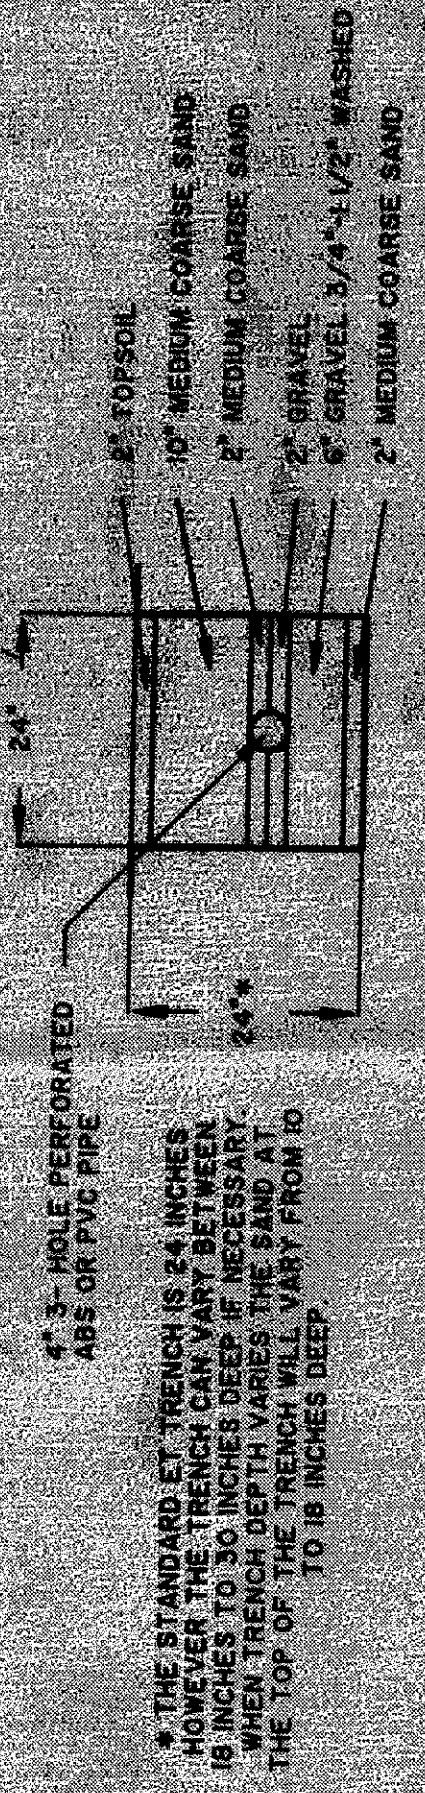

TYPICAL EVAPOTRANSPIRATION TRENCH CROSS SECTION

NOTE: SEPTIC SYSTEM & DETAILS
DESIGNED BY HIMEBAUGH & HONE
ENGINEERS AND ARCHITECTS
38023 N. STROUTING ST.
NIDDLAUGHBY, OHIO 44024

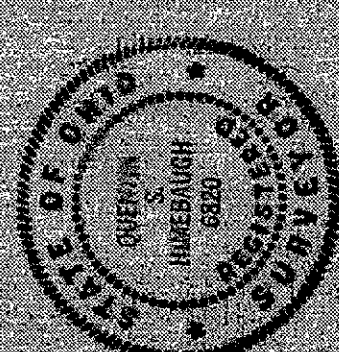

I HEREBY CERTIFY THAT THIS HYDRAULIC PLAN WAS
PREPARED BY ME AND IS CORRECT TO THE
BEST OF MY KNOWLEDGE.

Steven G. Himebaugh
ENGINEER

SEPTIC SYSTEM DETAILS
WILLIAM DEEMER HONE
ENGINEER
38023 N. STROUTING ST.
NIDDLAUGHBY, OHIO 44024