


|                                                   |  |
|---------------------------------------------------|--|
| Reviewed and Accepted                             |  |
| LAKE COUNTY GENERAL HEALTH DISTRICT               |  |
| Date 11-18-96                                     |  |
| JOEL LUCIA, R. S. M. P. H.<br>Health Commissioner |  |
| BY J. Lindberg                                    |  |

**SEWAGE DISPOSAL PERMIT MUST BE  
OBTAINED BY A LAKE COUNTY LICENSED  
INSTALLER BEFORE INSTALLATION IS  
STARTED.**

LOW YIELD WATER  
FIXTURES REQUIRED  
ON ALL:  
Shower Head  
Toilet

Grading Plan Approved  
as shown and/or noted  
THOMAS P. GILLES, P.E.  
Hills County Engineer


BY bjt Date 11.22.96 AS SHOWN.

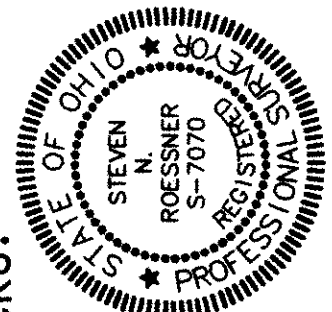

The topography, indicated by 1' contours, and elevations shown hereon represent an actual field survey made by Foresight Engineering Group, Inc. on November 1, 1996. The elevations were taken at appropriate intervals and as of the above date they existed as indicated hereon.

John A. Kamm 11/13/96  
Foresight Engineering Group, Inc.

Horizontal :  $1'' = 20'$   
Vertical :  $1'' = 5'$


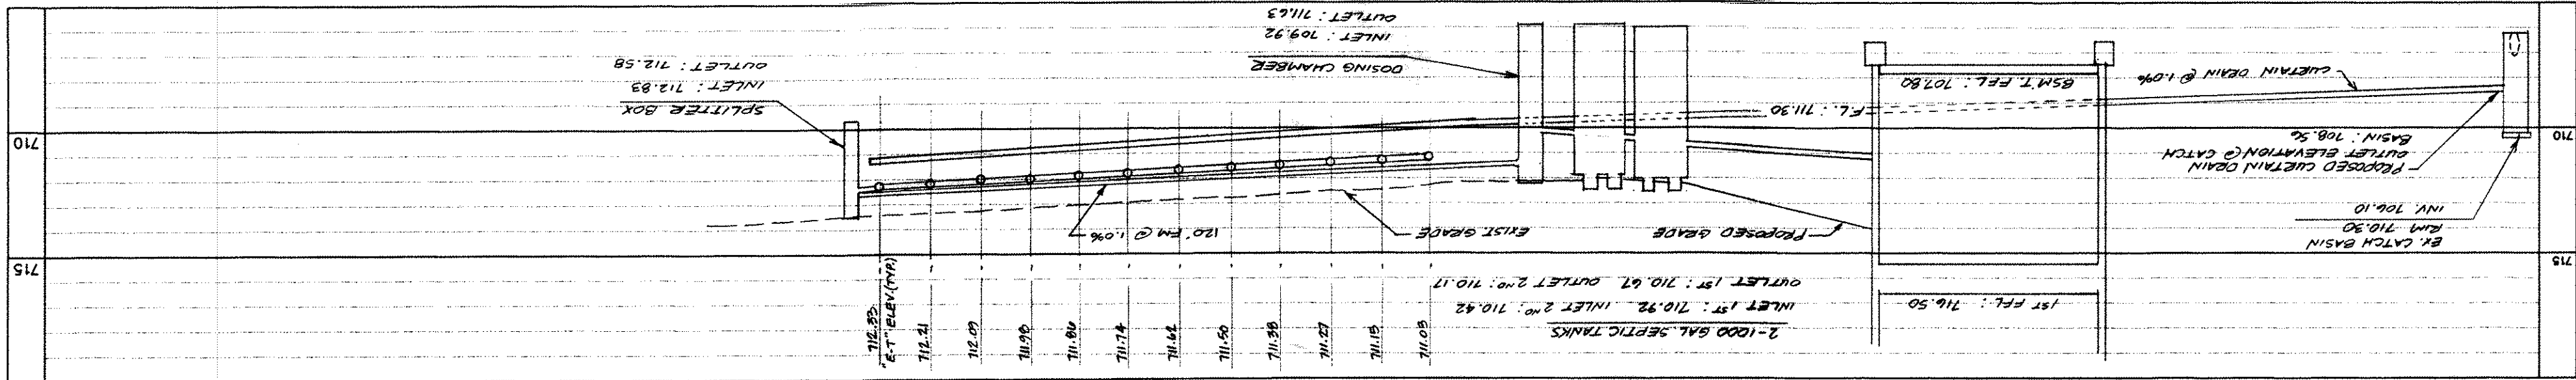


APPROVED  
SIDE LINES & SET BACK  
PERRY TOWNSHIP ZONING  
PERMIT NO. 6928  
ZONING INSPECTOR

60  
Court Pine Scotch  
711.56  
711.95  
711.68  
— 8 —  
— 9 —

BENCHMARK : Top of Hydrant.  
Elevation: 713.65

|                       |  |
|-----------------------|--|
| Catch Basin           |  |
| Rim 709.75            |  |
| Inv. 705.88 12"       |  |
| Inv. 704.88 18" & 24" |  |

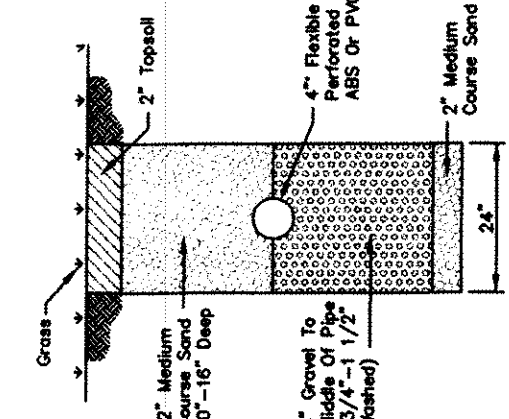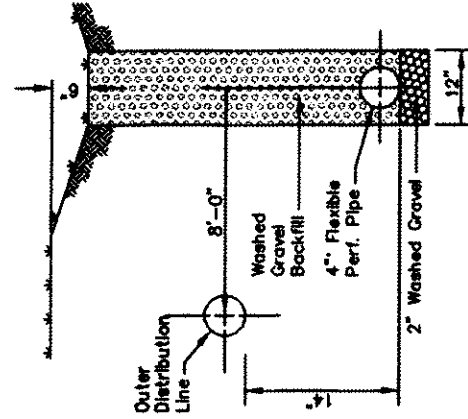EVAPORATION-TRANSPIRATION  
TRENCH CROSS-SECTION

**CURTAIN DRAIN CROSS SECTION**  
NO. 60416

| SYMBOL LEGEND                                                                         |                |
|---------------------------------------------------------------------------------------|----------------|
|  | Iron Pin Found |
|  | Fire Hydrant   |
|  | Power Pole     |
|  | Manhole        |
|  | Catch Basin    |
|  | Tree with size |
|  | Pine with size |