


E.T. TRENCH CAN VARY BETWEEN 18" TO 30" DEEP IF NECESSARY. WHEN TRENCH DEPTH VARIES, THE SAND AT THE TOP OF THE TRENCH WILL VARY FROM 10" TO 18".

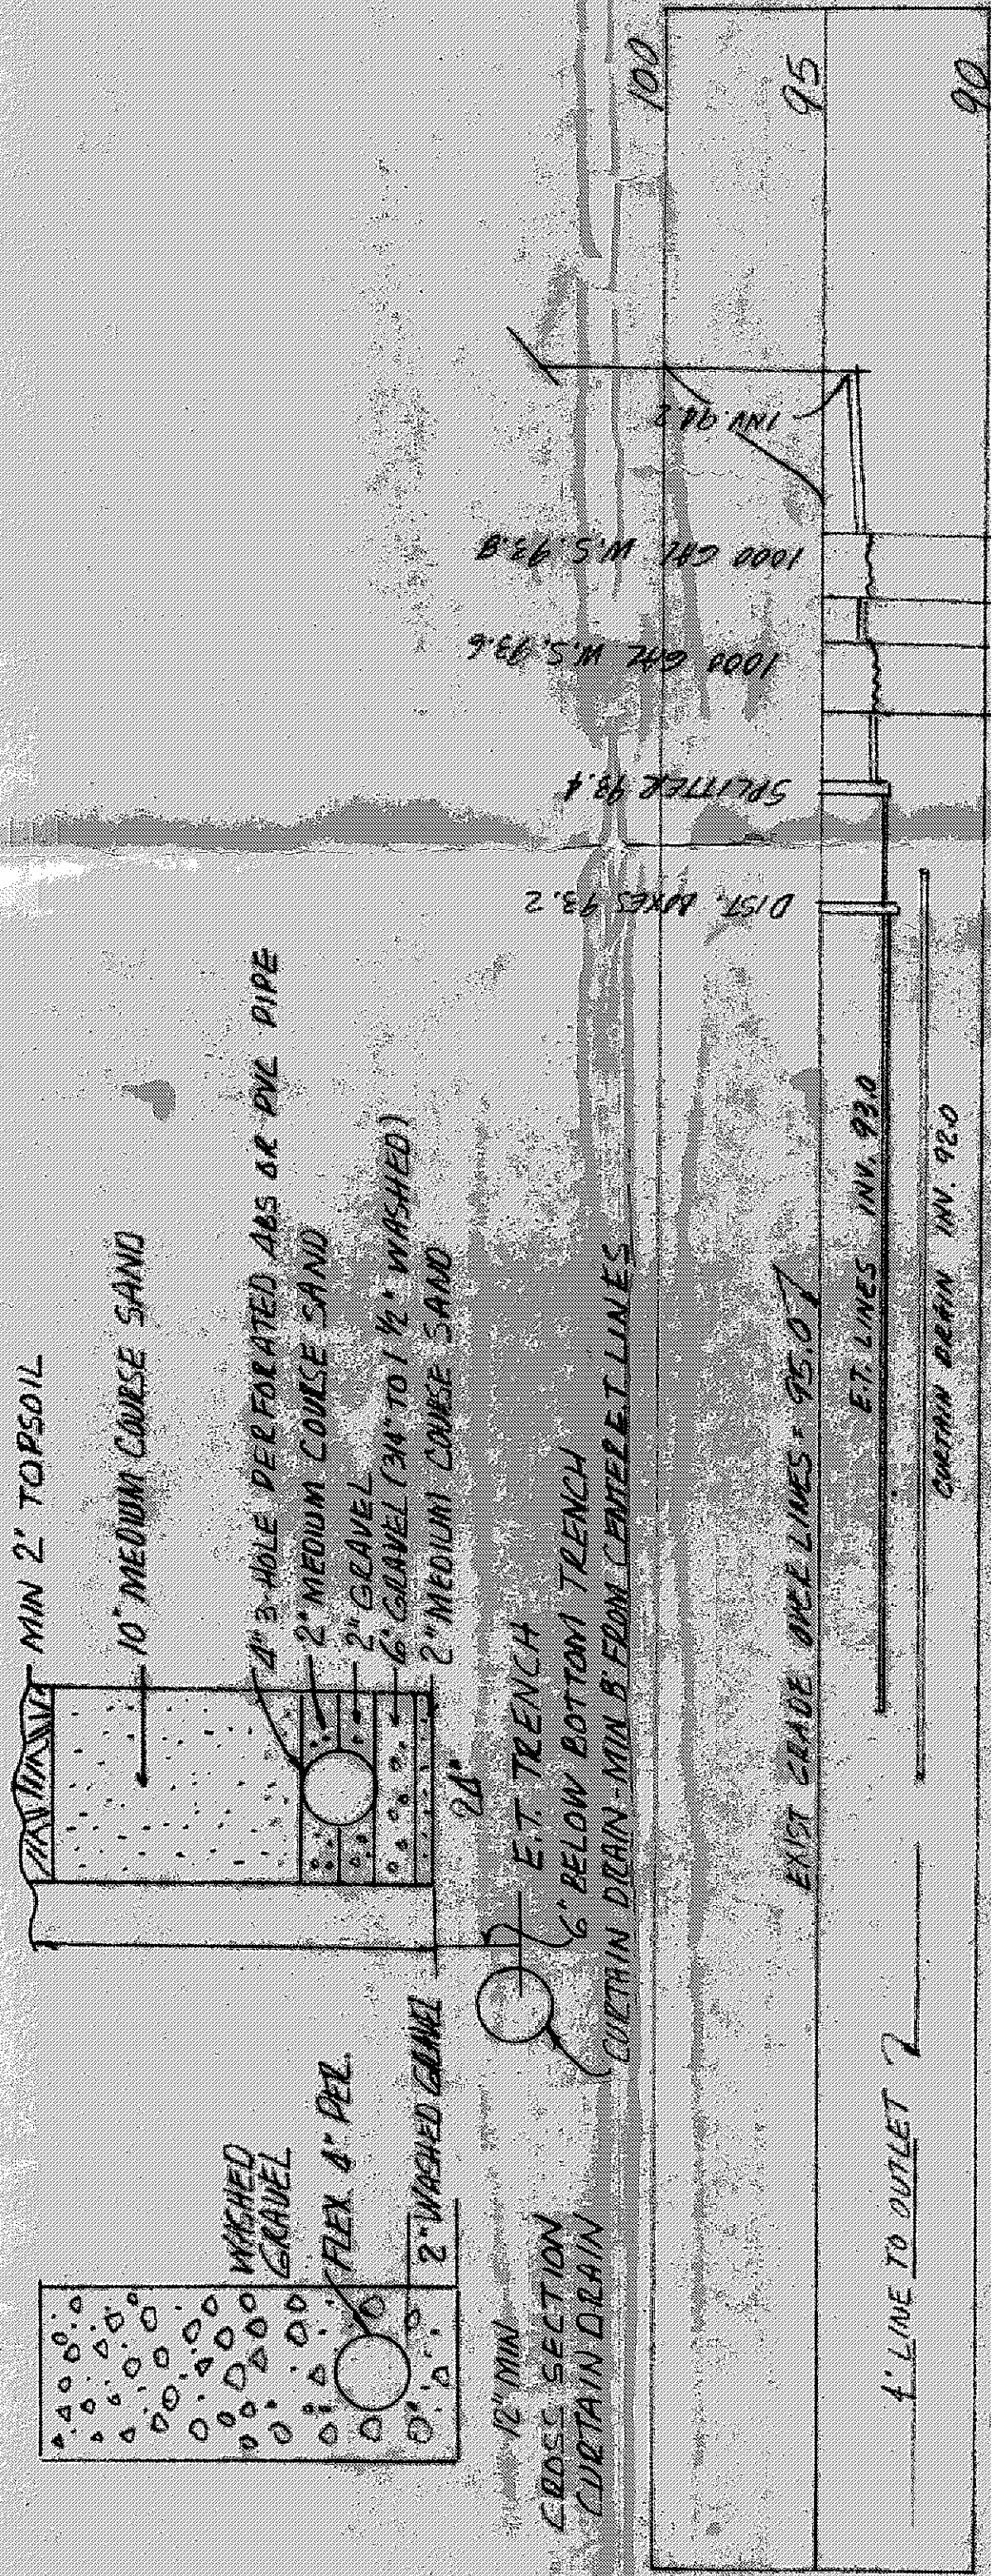

HYDRAULIC PROFILE
1" = 5' V 1" = 20' HOR.

RODNEY & BECKY WINCHELL

SCALE: _____ DATE: _____

LOT 71 PECKY TWP.

DRAWING NUMBER