

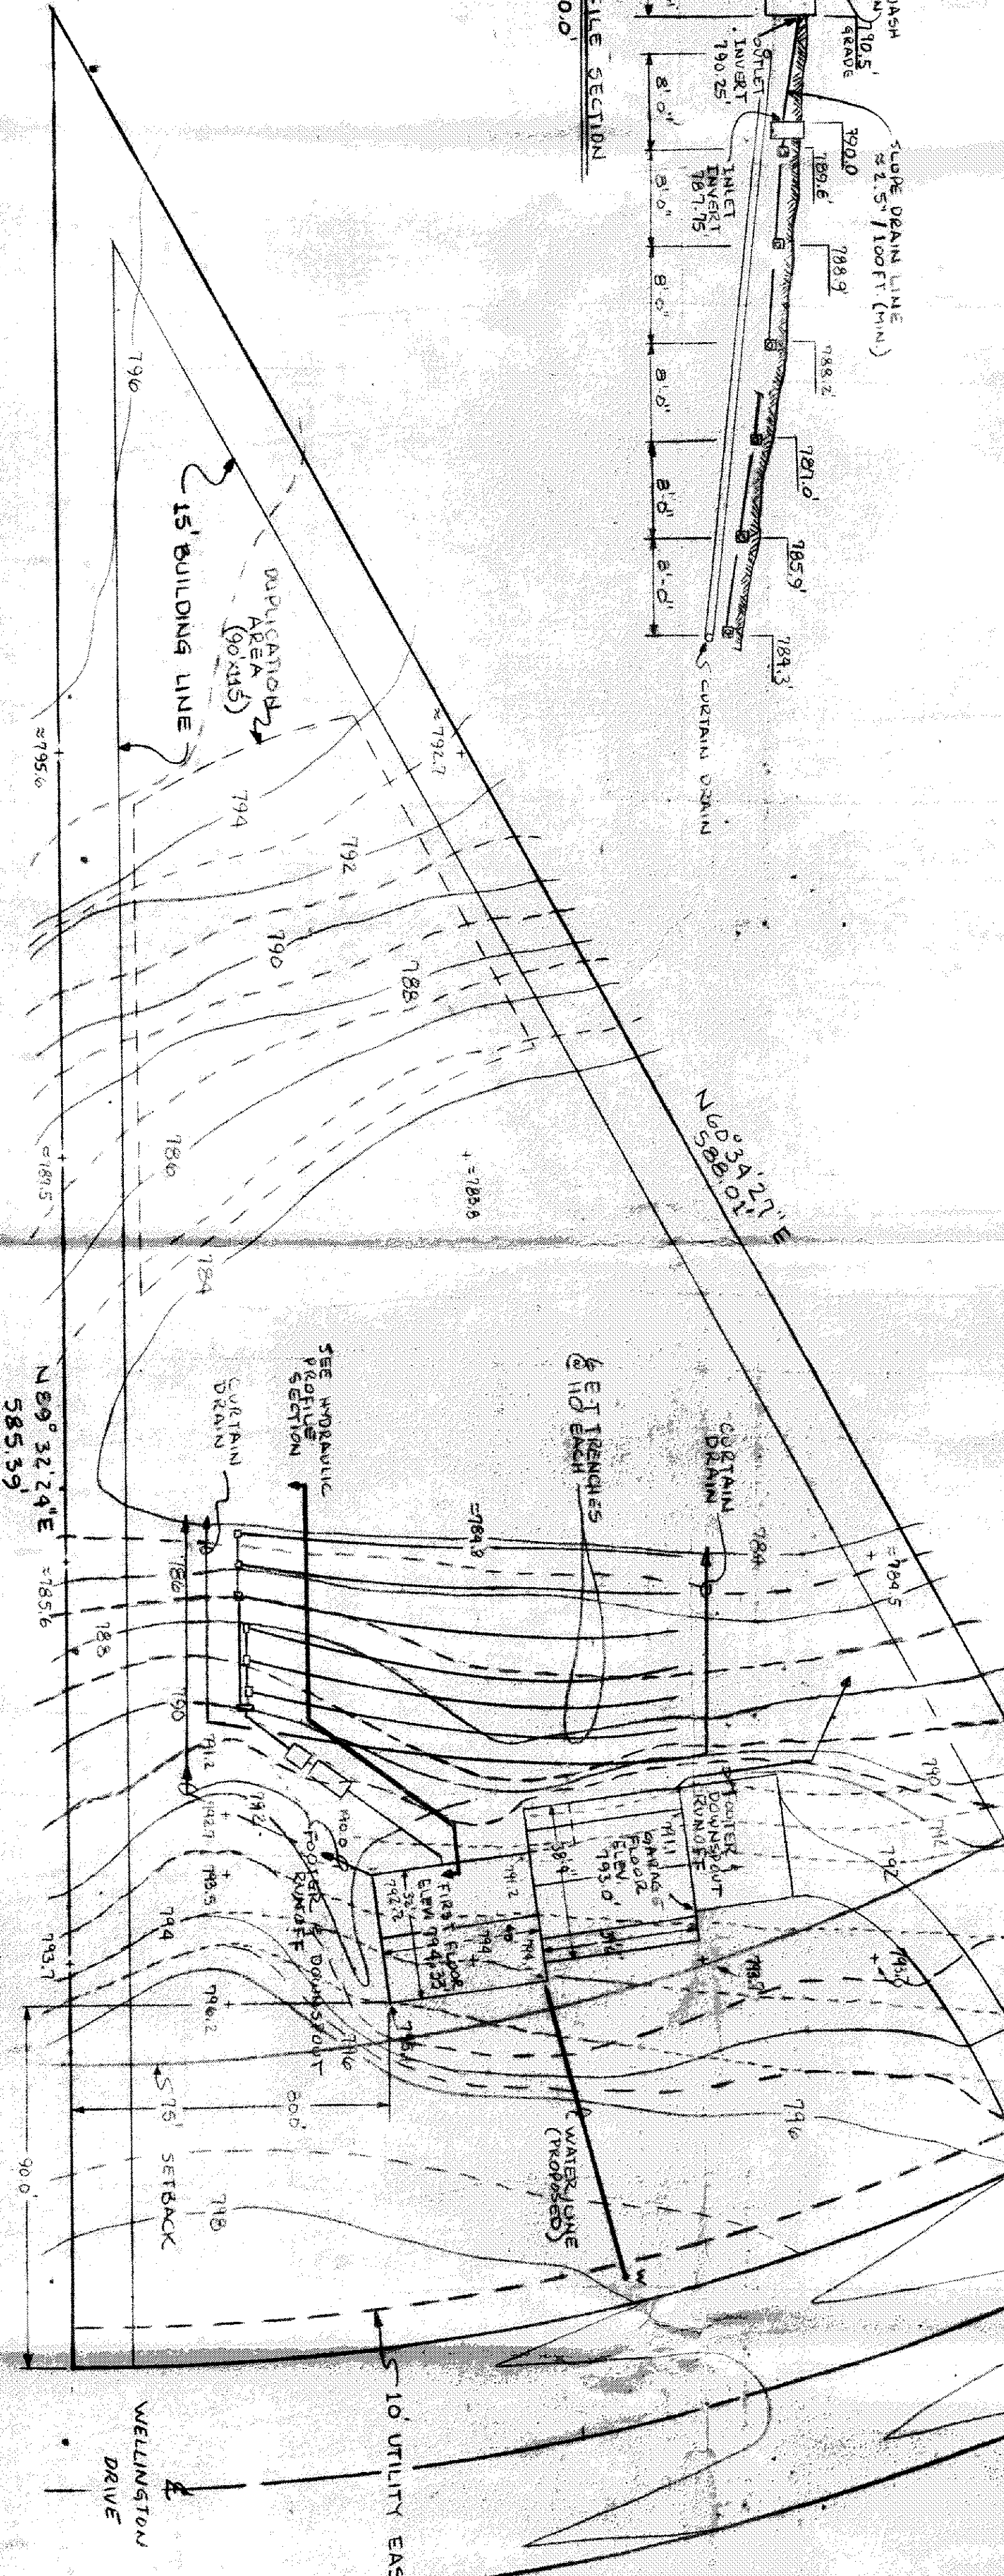
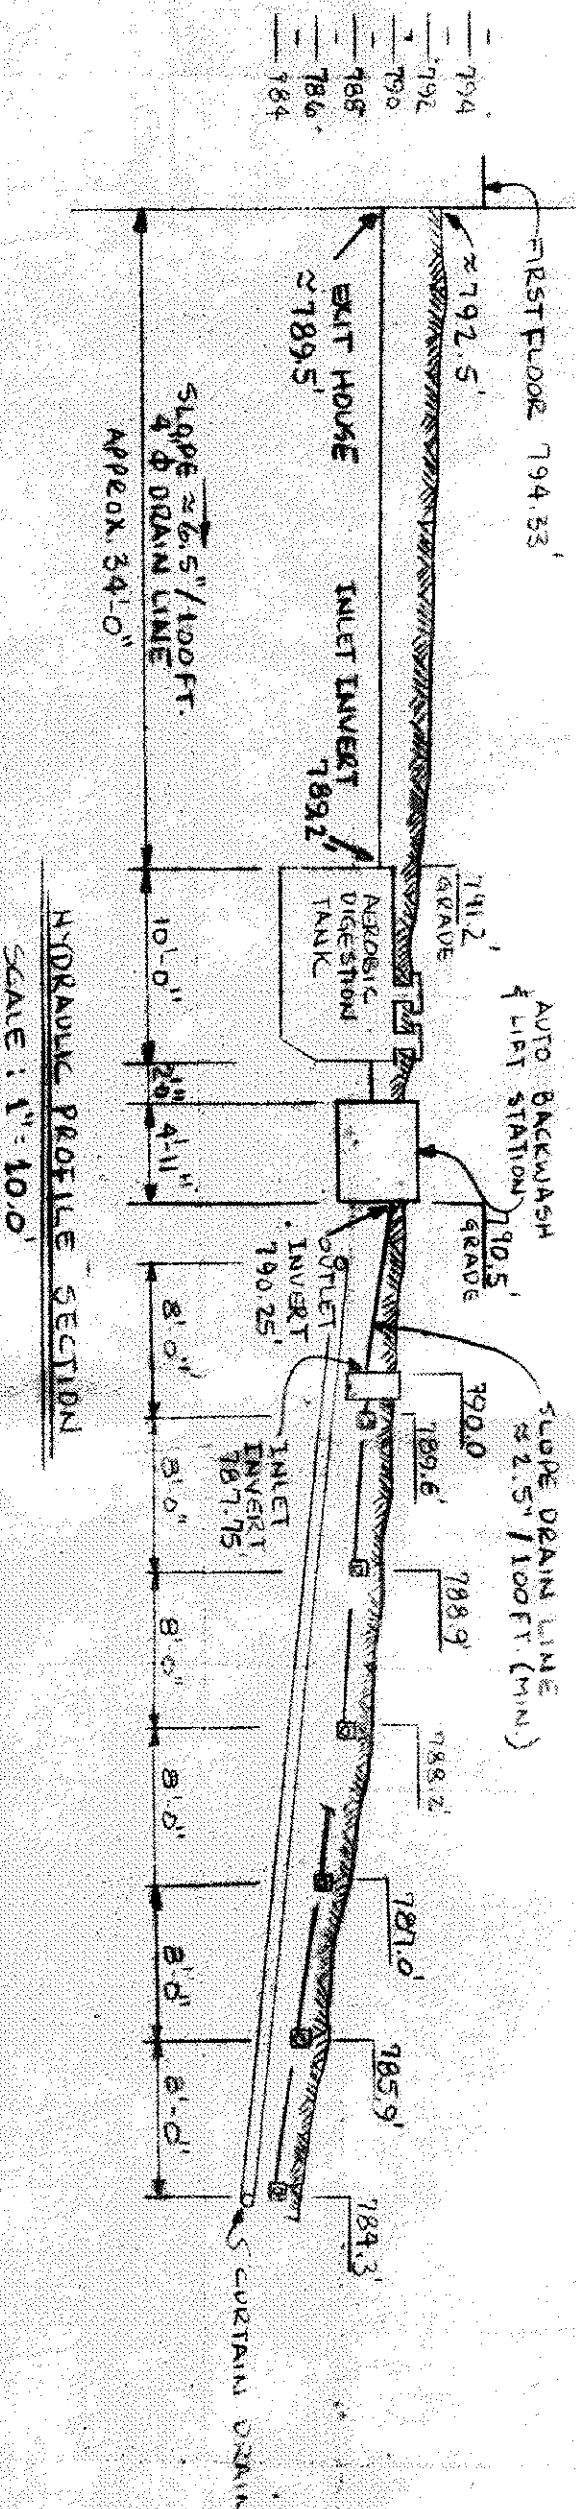
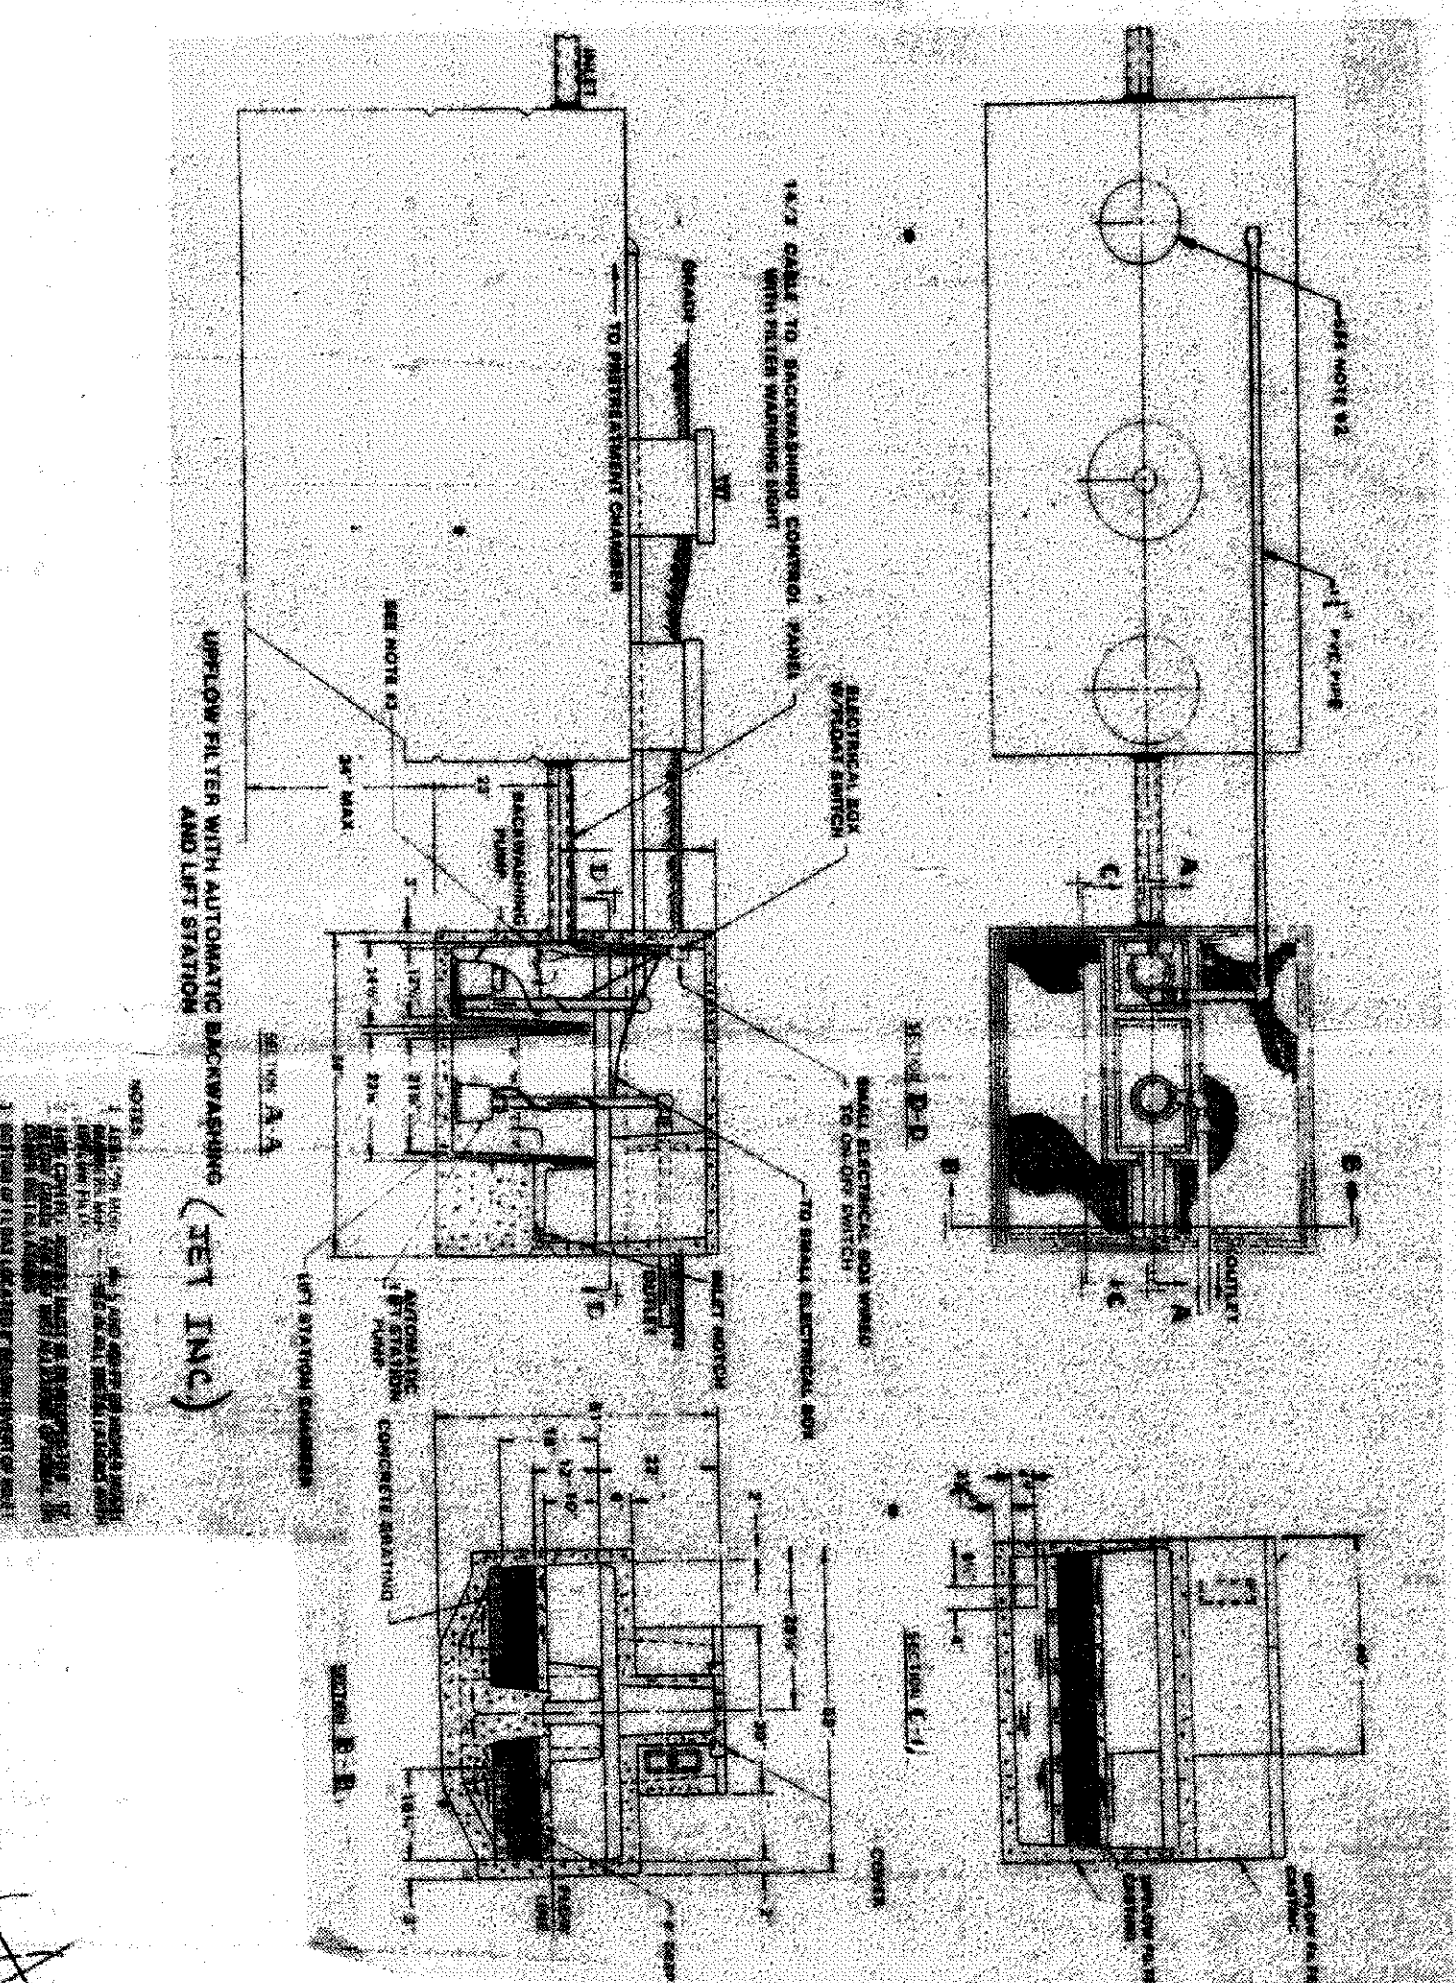
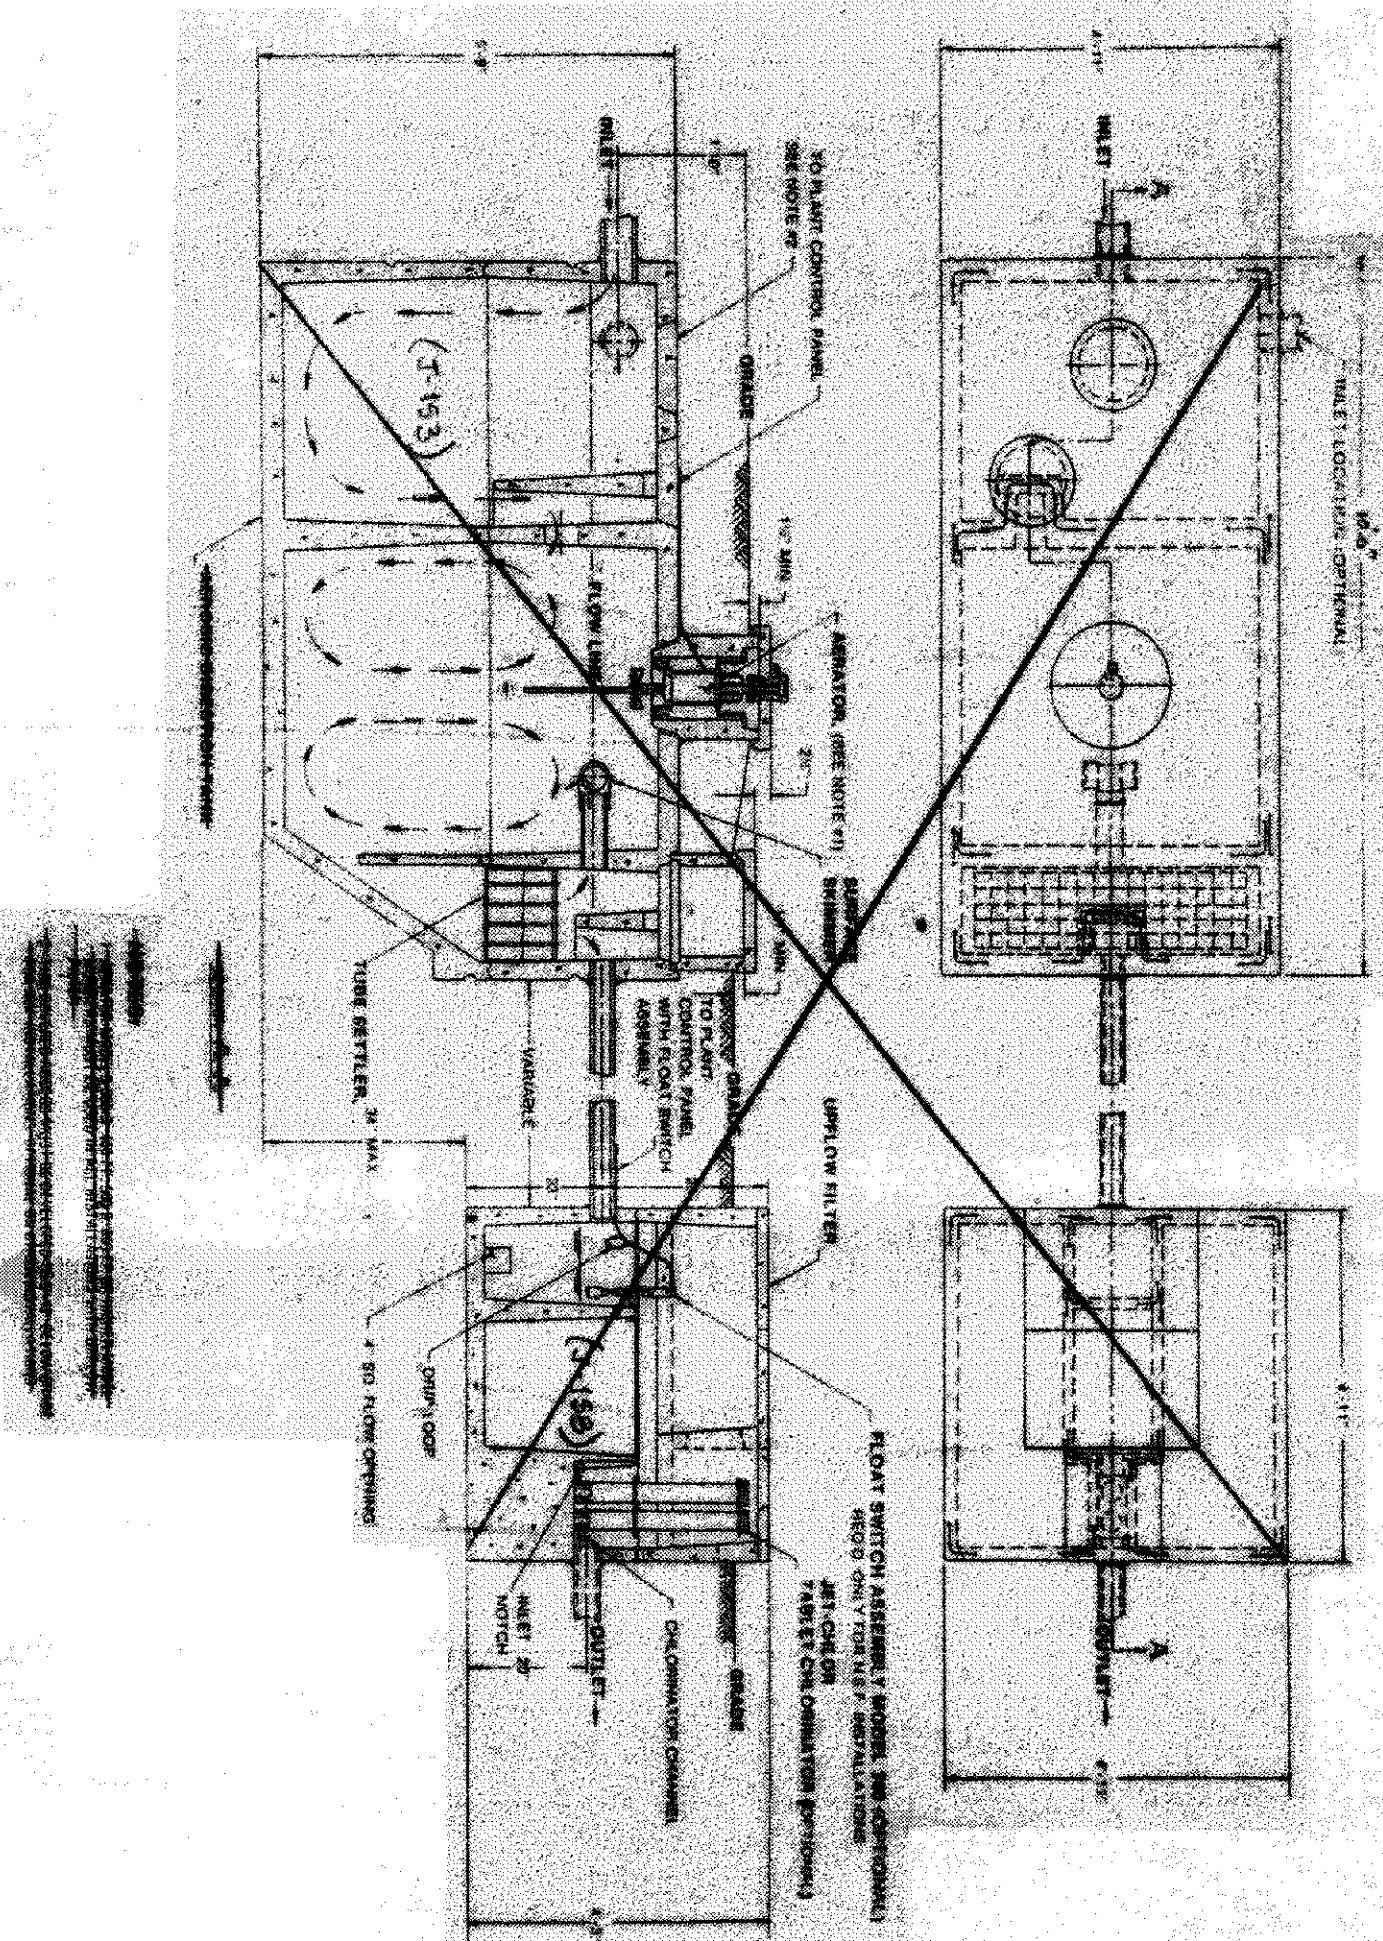


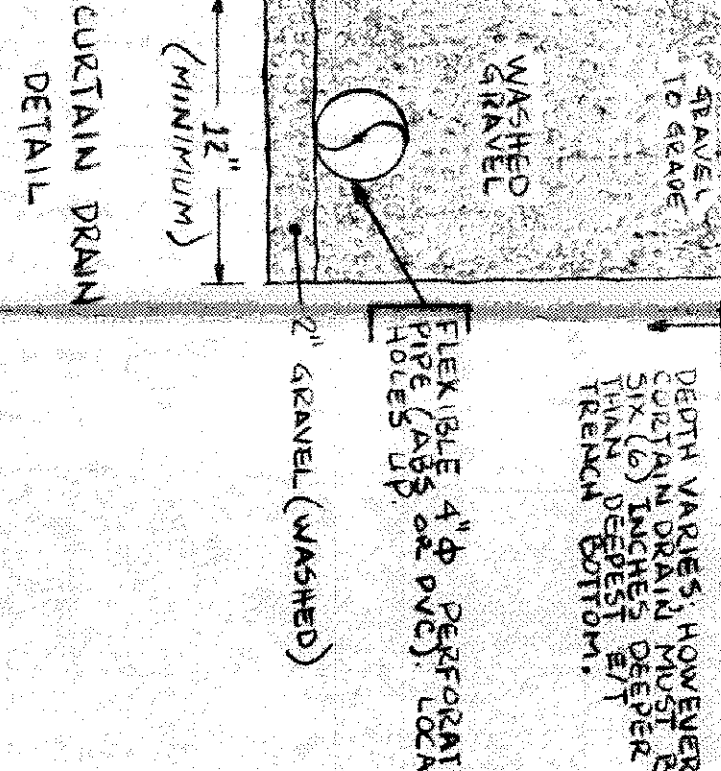

NOTES


1. ALL CONSTRUCTION SHALL CONFORM TO THE REGULATIONS OF THE BOARD OF HEALTH OF THE LAKE COUNTY GENERAL HEALTH DISTRICT - SEWAGE TREATMENT AND DISPOSAL CODE.
2. NO POTTER DRAINS OR DOWNSPOUTS TO BE DISCHARGED INTO SEPTIC TANKS.
3. LOW YIELD WATER FIXTURES TO BE SPECIFIED. SEPTIC TANK MANHOLE COVERS, SPLITTER BOX COVERS, AND DISTRIBUTION BOX COVERS TO BE BROADCAST TO FINISHED GRADE.
4. PUMP PUMPS, IF USED, SHALL NOT BE CONNECTED TO SEWAGE SYSTEM.
5. NO TREES ARE PERMITTED IN THE SEWAGE DISPOSAL AREA.
6. NO CLAY SOIL IS TO BE USED FOR COVER MATERIAL.
7. SEWAGE DISPOSAL PERMIT MUST BE OBTAINED BY A LAKE COUNTY LICENSED INSTALLER BEFORE INSTALLATION IS STARTED.
8. LOT ACREAGE - 2.00 ACRES.

Grading Plan Approved
JAMES F. GILLES, P.E.
LAKE COUNTY ENGINEER
By: [Signature] Date: 5/13/91

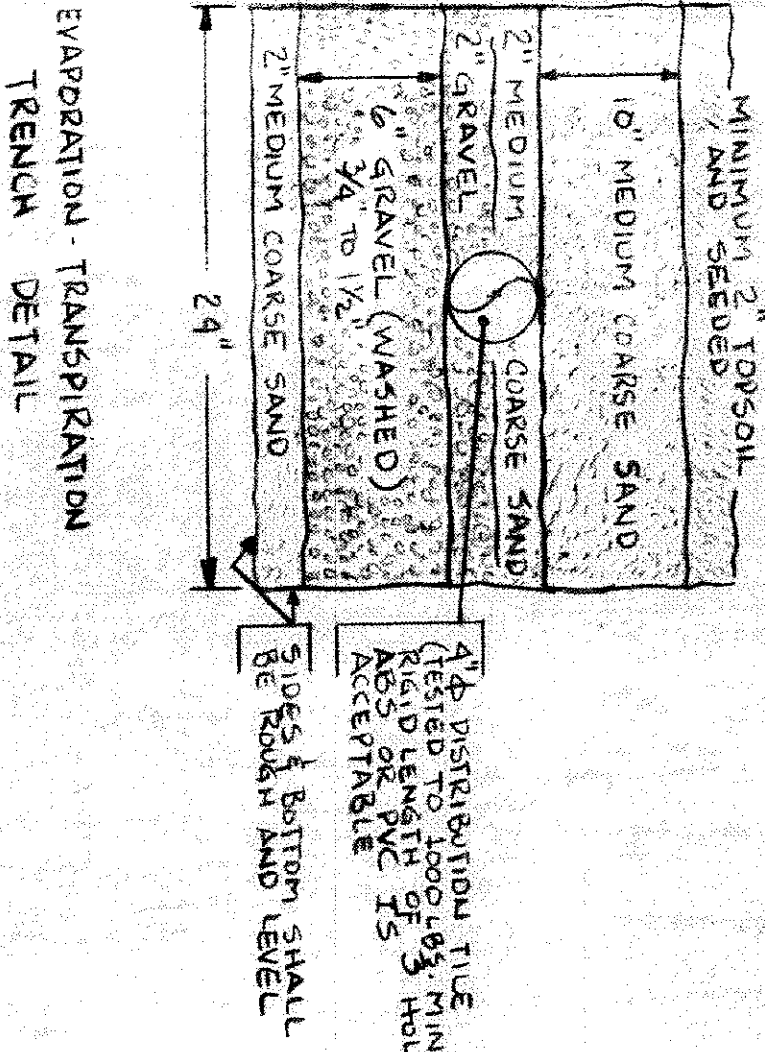

APPROVED
SIDE LINES & SET BACK
PERRY TOWNSHIP ZONING
PERMIT NO. 111111
ZONING INSPECTOR [Signature]

Reviewed and Accepted
LAKE COUNTY GENERAL HEALTH DISTRICT
DATE: May 21, 1991
JOE LUCK, E.S.M.P.H.
Health Commissioner
[Signature]

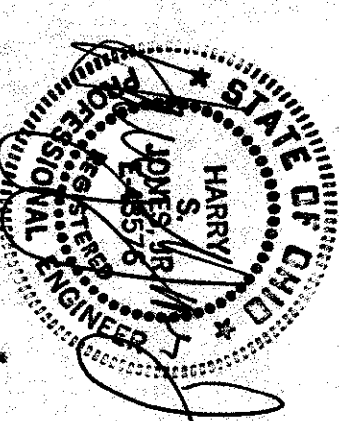

LOW YIELD WATER
FIXTURES REQUIRED
ON ALL
Toilet
Shower Head

HOUSE INFORMATION
4050 WELLINGTON DRIVE
5 BEDROOM 2 1/2 BATH

CURVE INFORMATION
RADIUS 570.00 FEET
LENGTH 296.81 FEET
CHORD 293.91 FEET
BEARING N14°26'52\"/>

GRADING PLAN S/L 18			
WELLINGTON RIDGE ESTATES			
PERRY OHIO TOWNSHIP			
made	checked	approved	
WJC	ATL	WJC	
DATE	DATE	DATE	
5/13/91	5/13/91	5/13/91	