

RIVERS EDGE DRIVE 60'



Stormwater Management Plan
Approved as shown and/or noted
JAMES R. GILLS, P.E.
County Drainage Engineer
By L.S. Date 8/9/11

SITE PLAN PREPARED BY:
HOWARD R. SELEE & ASSOCIATES, INC.
PROFESSIONAL LAND SURVEYORS
9701 BROCKPARK ROAD • SUITE 231 • CLEVELAND, OH 44129
(216) 398-0280 SCALE FILE NUMBER

KRB Engineering, Inc.
Professional Civil Engineering
330 Downing Drive
Chardon, Ohio 44024
Phone: (440) 286-7150
Email: kbender1@windstream.net

WASTEWATER SITE PLAN

New Four Bedroom Home
S/L 11 Rivers Edge
Willoughby Hills, Lake County
July 2011

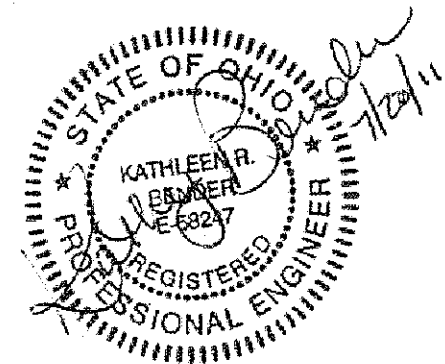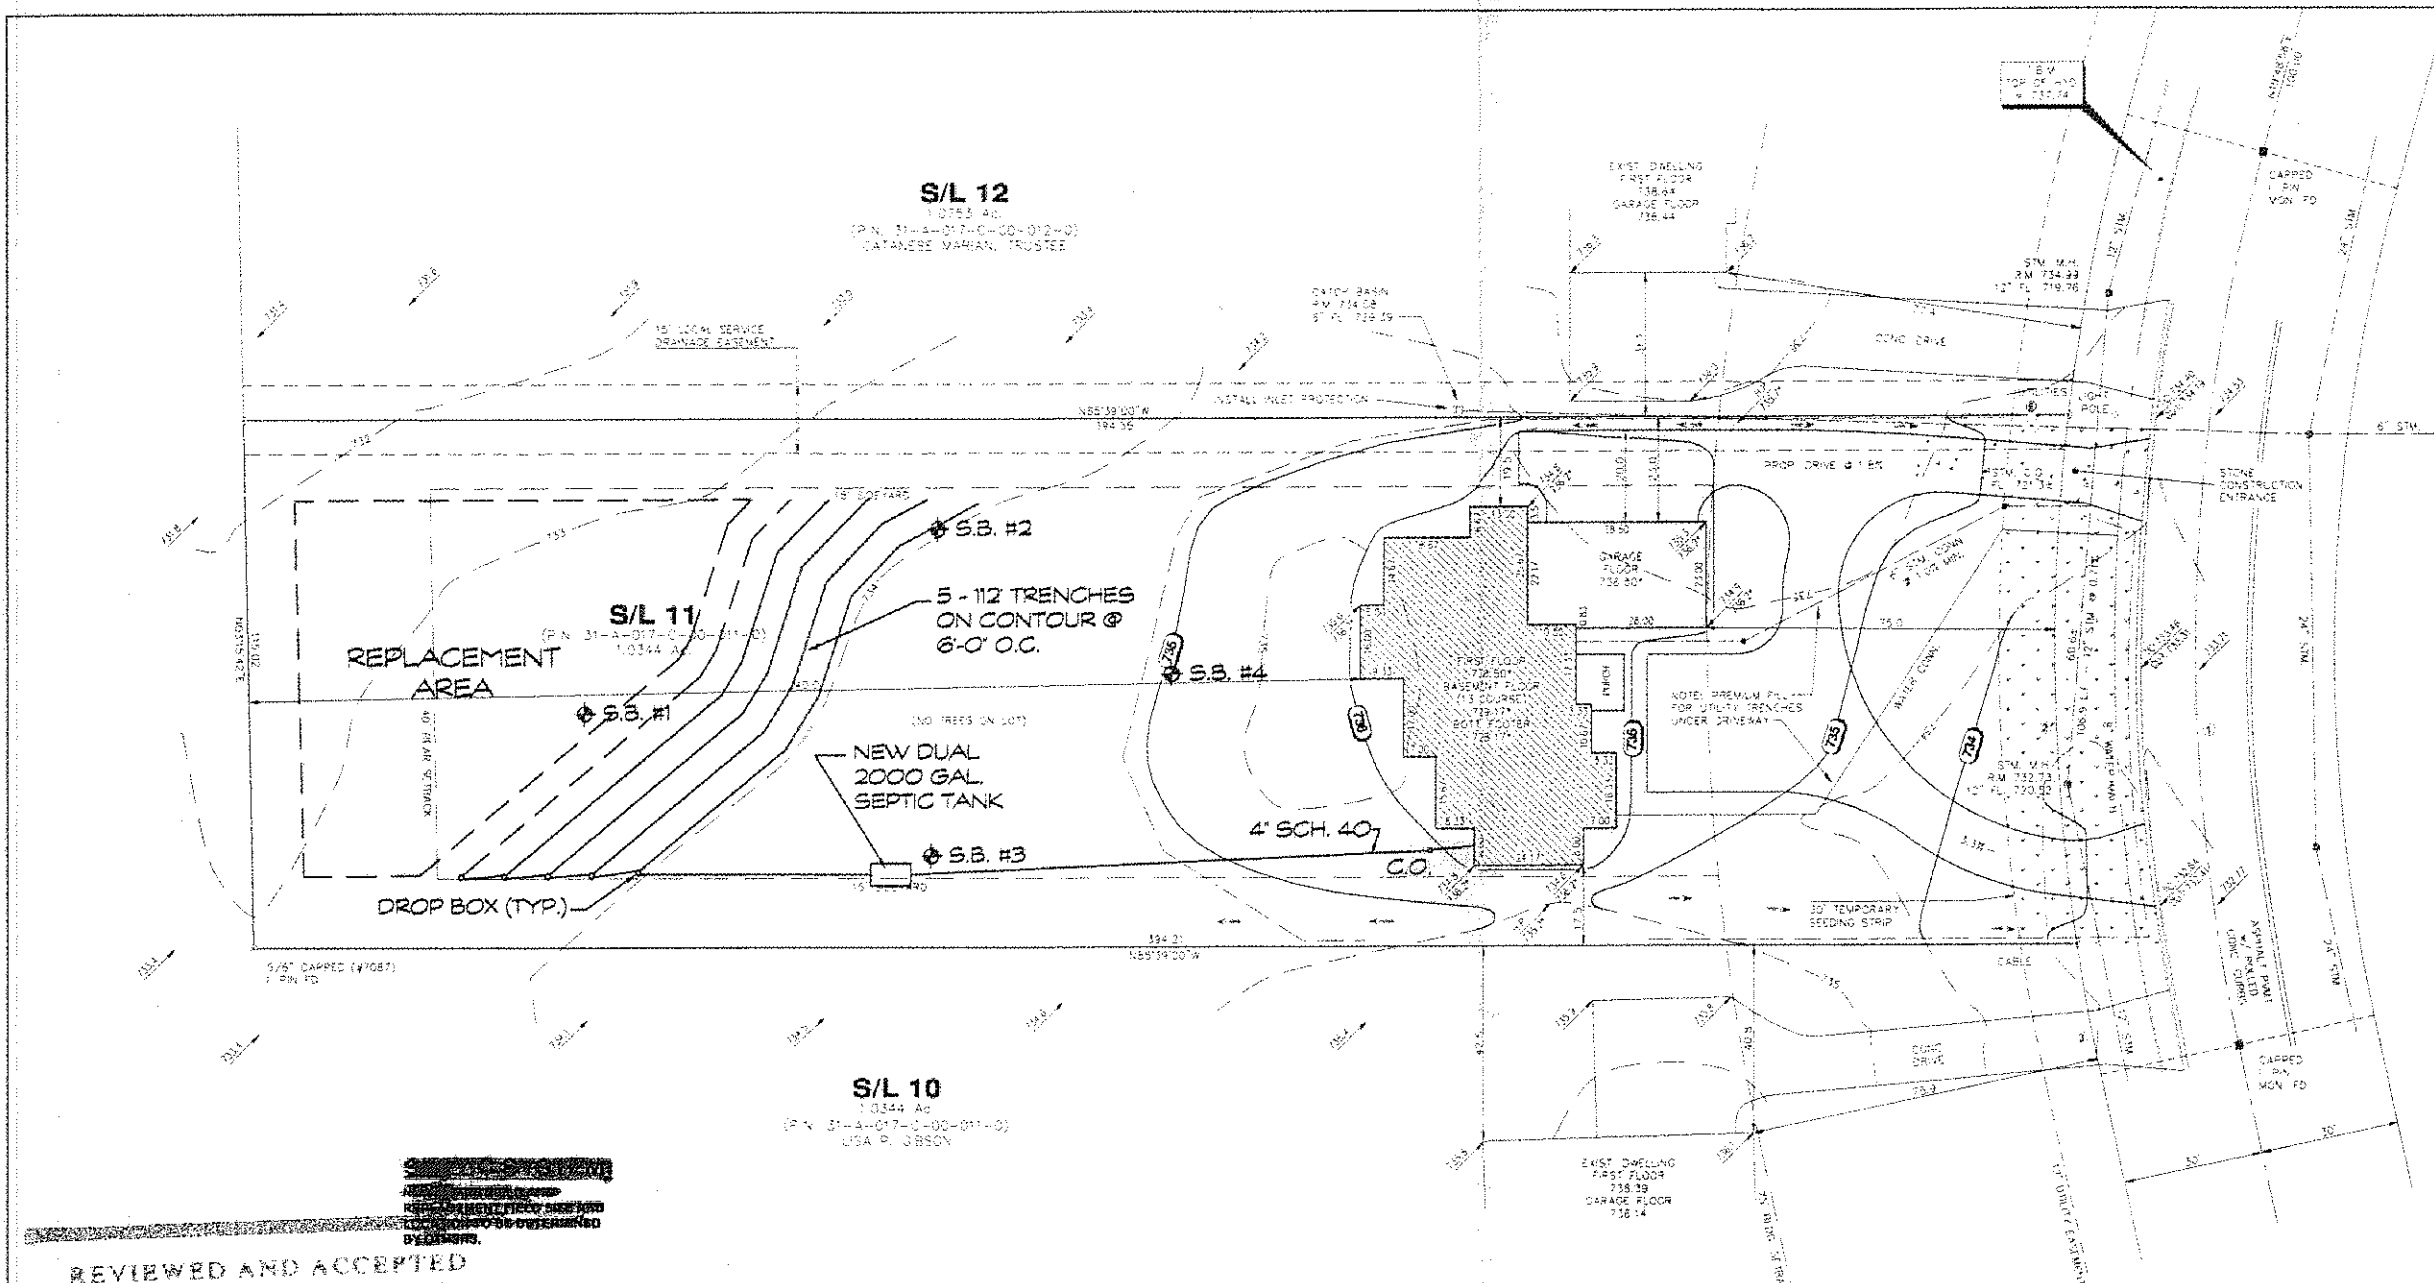

WASTEWATER PLAN PREPARED IN
ACCORDANCE WITH LAKE COUNTY
GENERAL HEALTH DISTRICT REGULATIONS

REVIEWED AND ACCEPTED
LAKE COUNTY GENERAL
HEALTH DISTRICT
Date 8-4-11 BY Daniel L

SEWAGE DISPOSAL PERMIT MUST BE
OBTAINED BY A LAKE COUNTY LICENSED
INSTALLER BEFORE INSTALLATION IS
STARTED

NOTE:
AREAS DESIGNATED FOR INSTALLATION AND REPLACEMENT SHALL
BE UNDISTURBED AND BE PROTECTED FROM DAMAGE OR
DISTURBANCE. ANY DAMAGE OR DISTURBANCE MAY RESULT IN THE
INVALIDATION OF THE OF THE LAKE COUNTY HEALTH DEPARTMENT APPROVAL.