
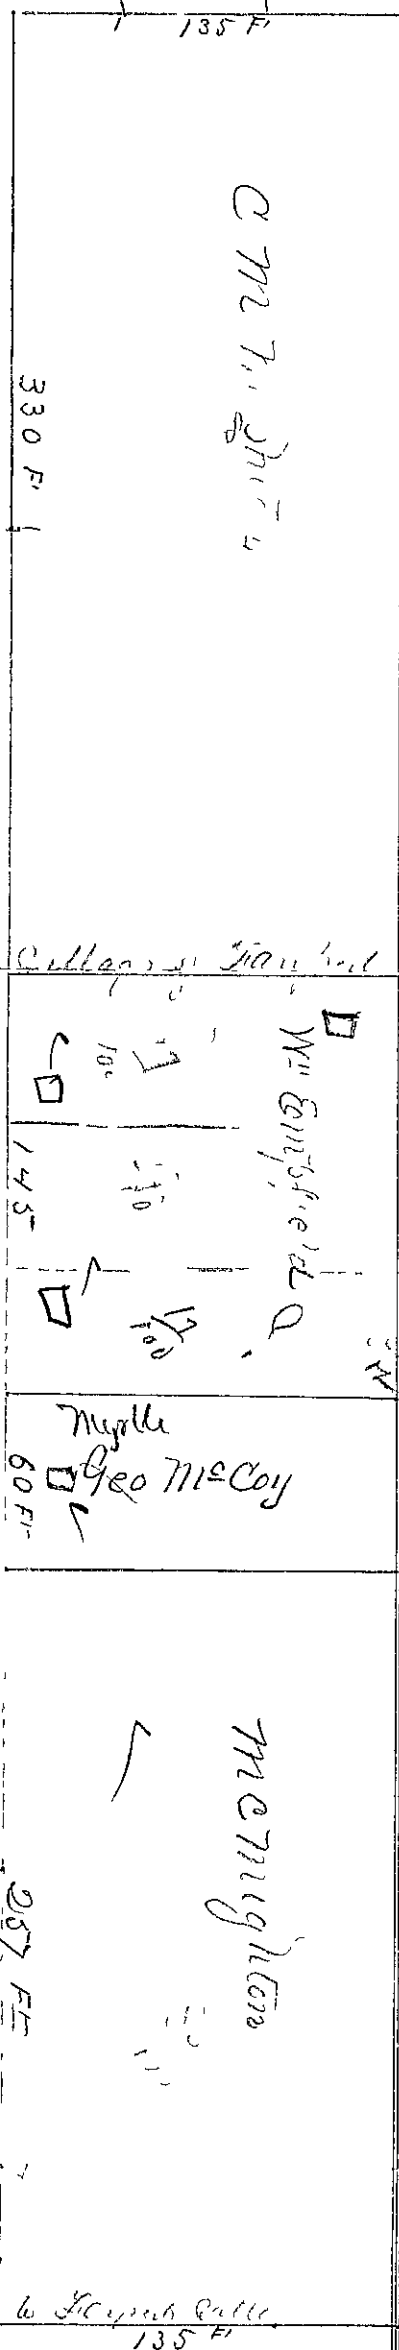


W. High Street

N

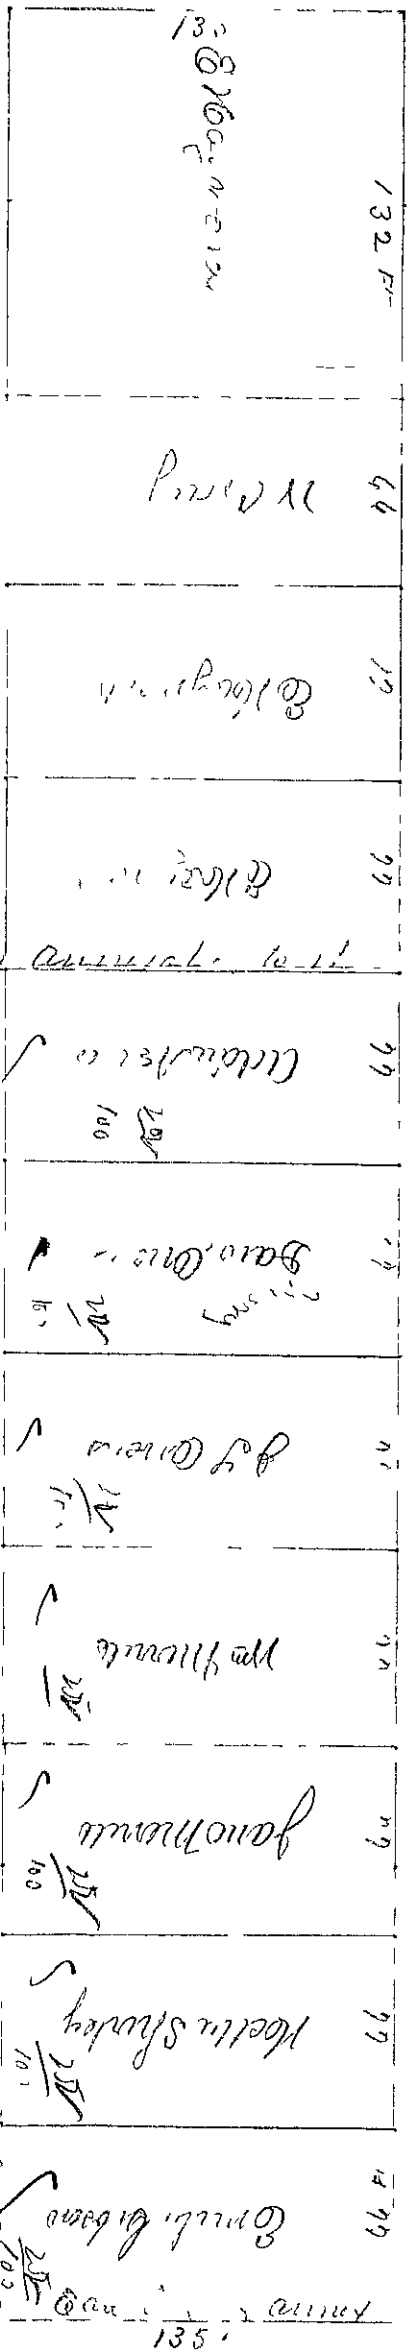

Condition thereof

W. High Street

W. High Street