


CAMPBELL ROAD 60' WIDE S. 4°-30' W.

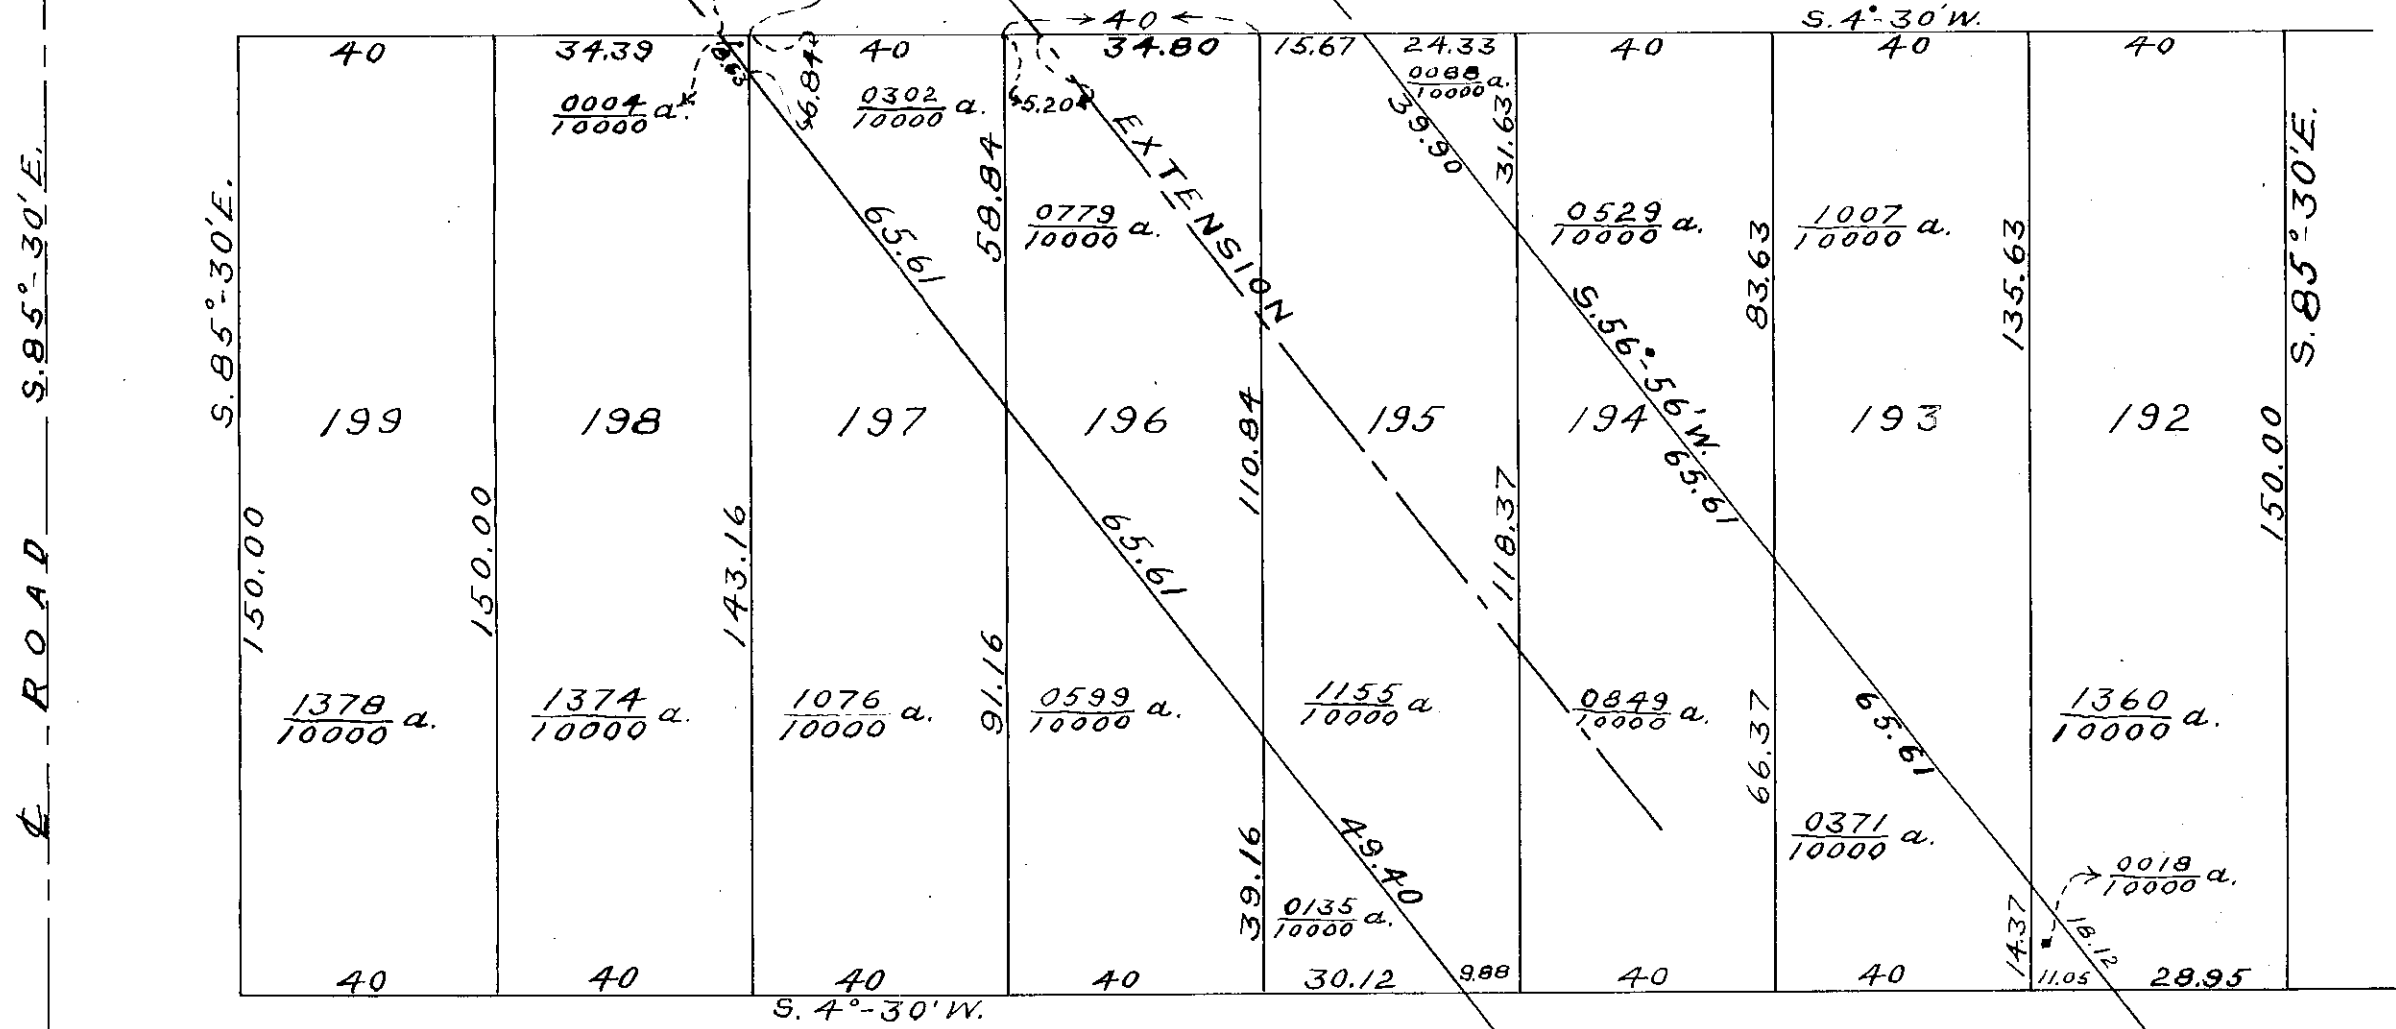

ST. CLAIR STREET EXTENSION
 THRU SHORELANDS N° 4
 WILLOUGHBY TWP. SCALE 1" = 30'