


30 25 20 15 10 5 5 10 15 20 25 30

| | | | | |
|---------------------|-------|----------------------------|-----------------------------------|------|
| FED AID PROJECT | STATE | FED RD DIST N ^o | FISCAL YEAR | (22) |
| W.R. 2.688A | OHIO | 10 | 1934 | 55 |
| S.H. (C.H.) 90 LAKE | | | SEC. G & WILLOUGHBY (PART) COUNTY | |

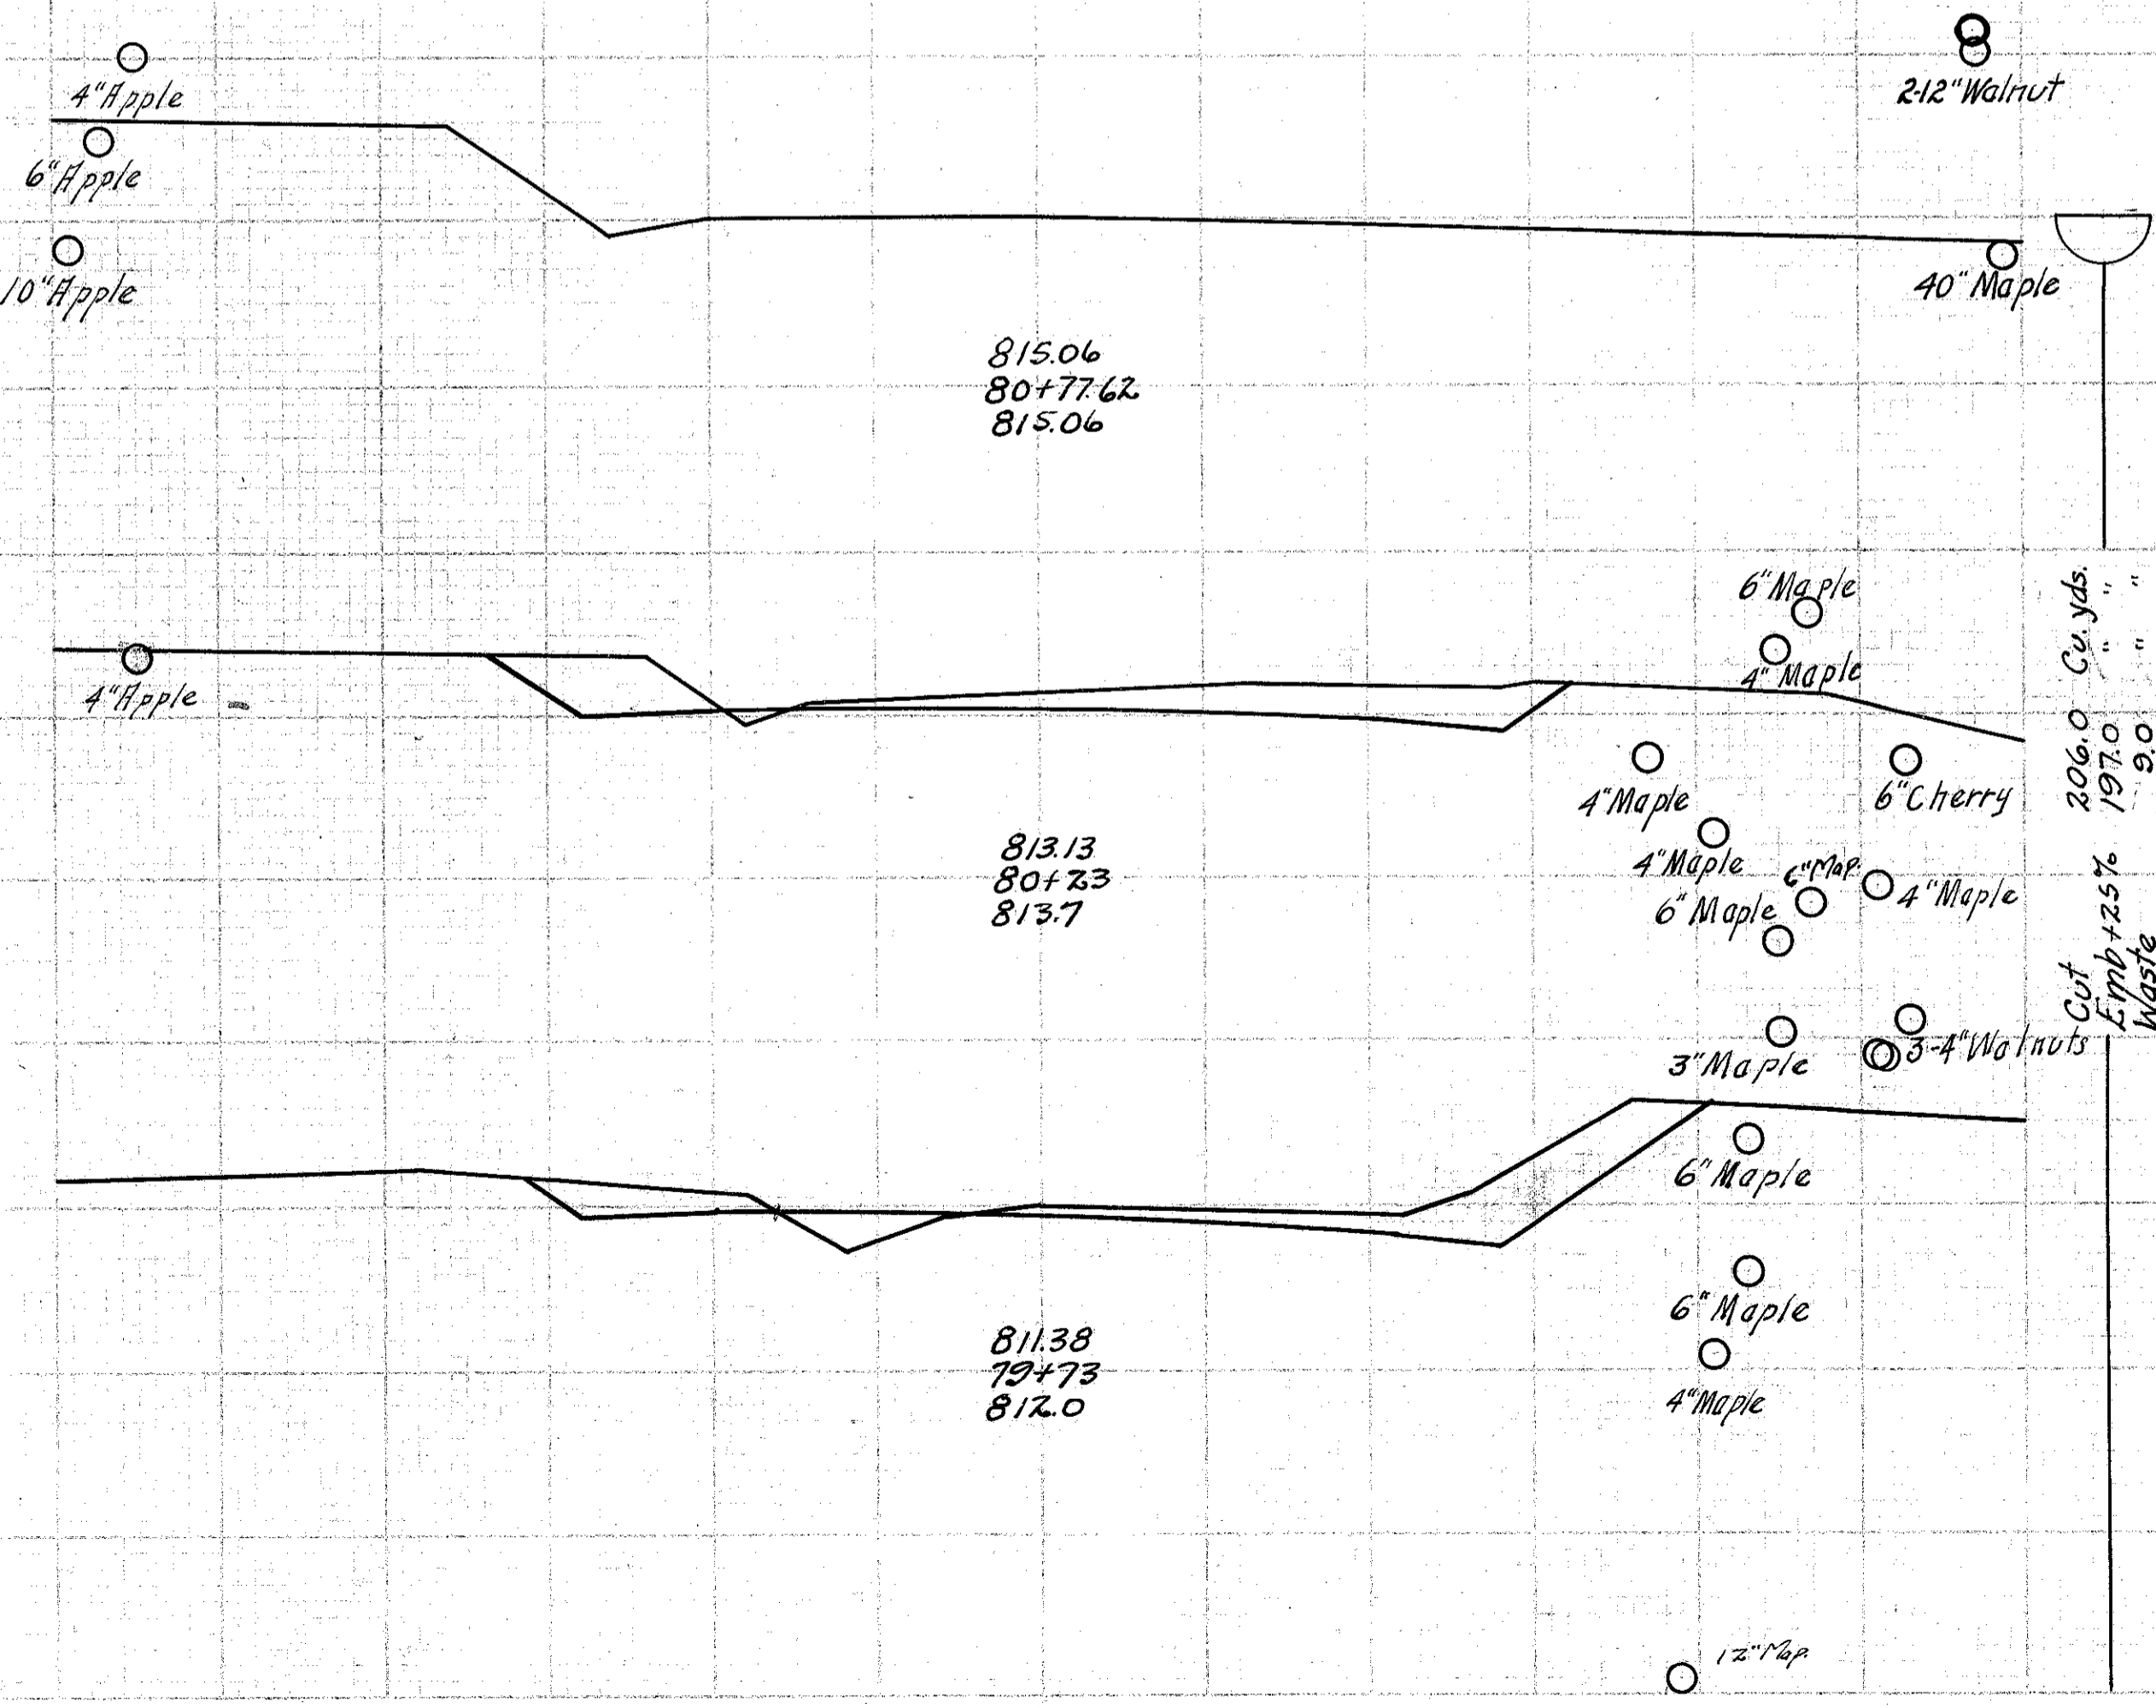

| End Area | | Cu. Yds. | |
|----------|------|----------|------|
| Cut | Fill | Cut | Fill |
| 0.0 | 0.0 | 26.0 | 0.0 |
| 25.6 | 0.2 | 47.0 | 3.0 |
| 25.2 | 3.0 | 57.0 | 12.0 |

206.0 Cu. yds. 1970
 Emb 25% Waste 90