
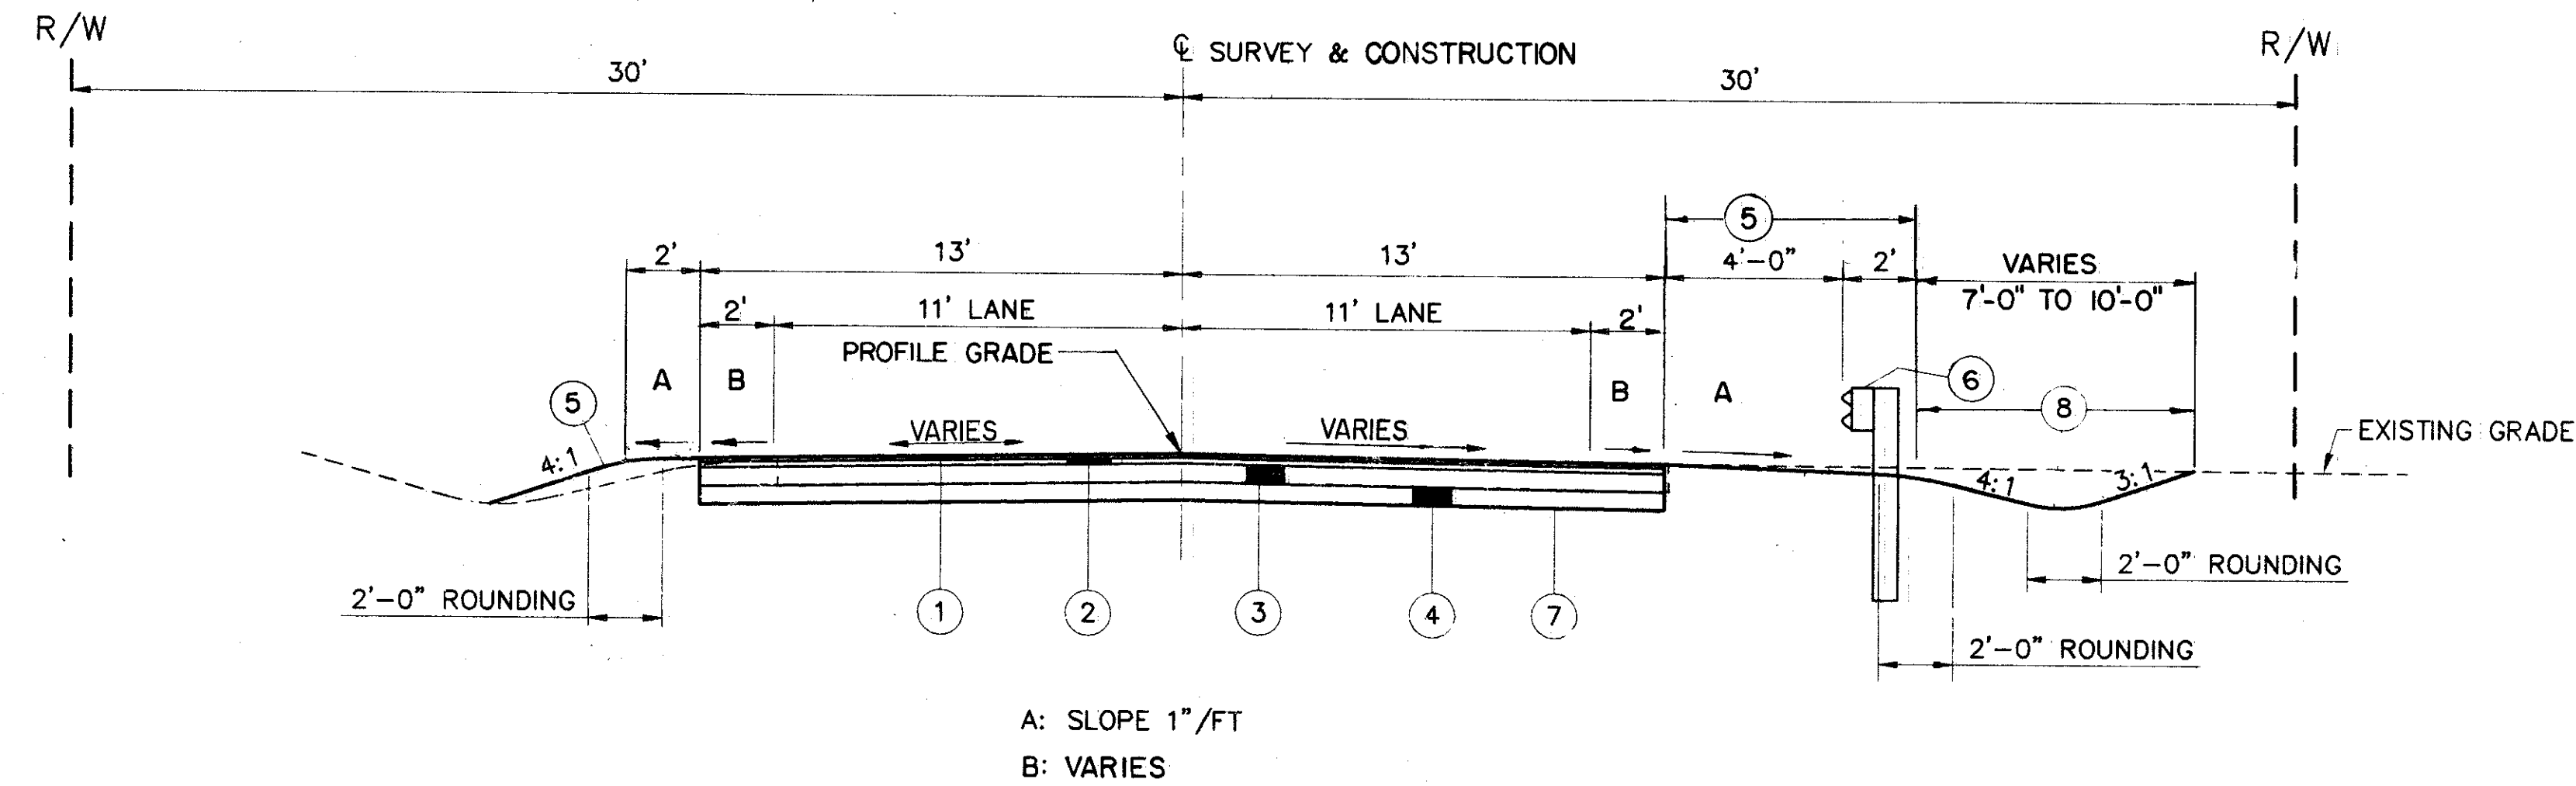


TYPICAL SECTIONS

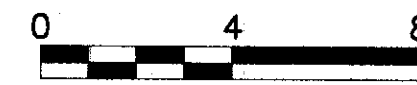


TYPICAL SECTION

STA. 152+50 TO STA. 152+94 = 44 LIN. FT.
 STA. 154+80 TO STA. 155+50 = 70 LIN. FT.
 114 LIN. FT.

LEGEND

- ① ITEM 404 - 1 1/4" ASPHALT CONCRETE, AC-20
- ② ITEM 402 - 1 3/4" ASPHALT CONCRETE, AC-20
- ③ ITEM 301 - 6" BITUMINOUS AGGREGATE BASE, AC-20
- ④ ITEM 304 - 6" AGGREGATE BASE, AS PER PLAN
- ⑤ ITEM 659 - SEEDING AND MULCHING
- ⑥ ITEM 606 - GUARDRAIL, TYPE 5
- ⑦ ITEM 203 - SUBGRADE COMPACTION
- ⑧ ITEM 660 - SODDING, AS PER PLAN
- (A) EXISTING ASPHALT PAVEMENT

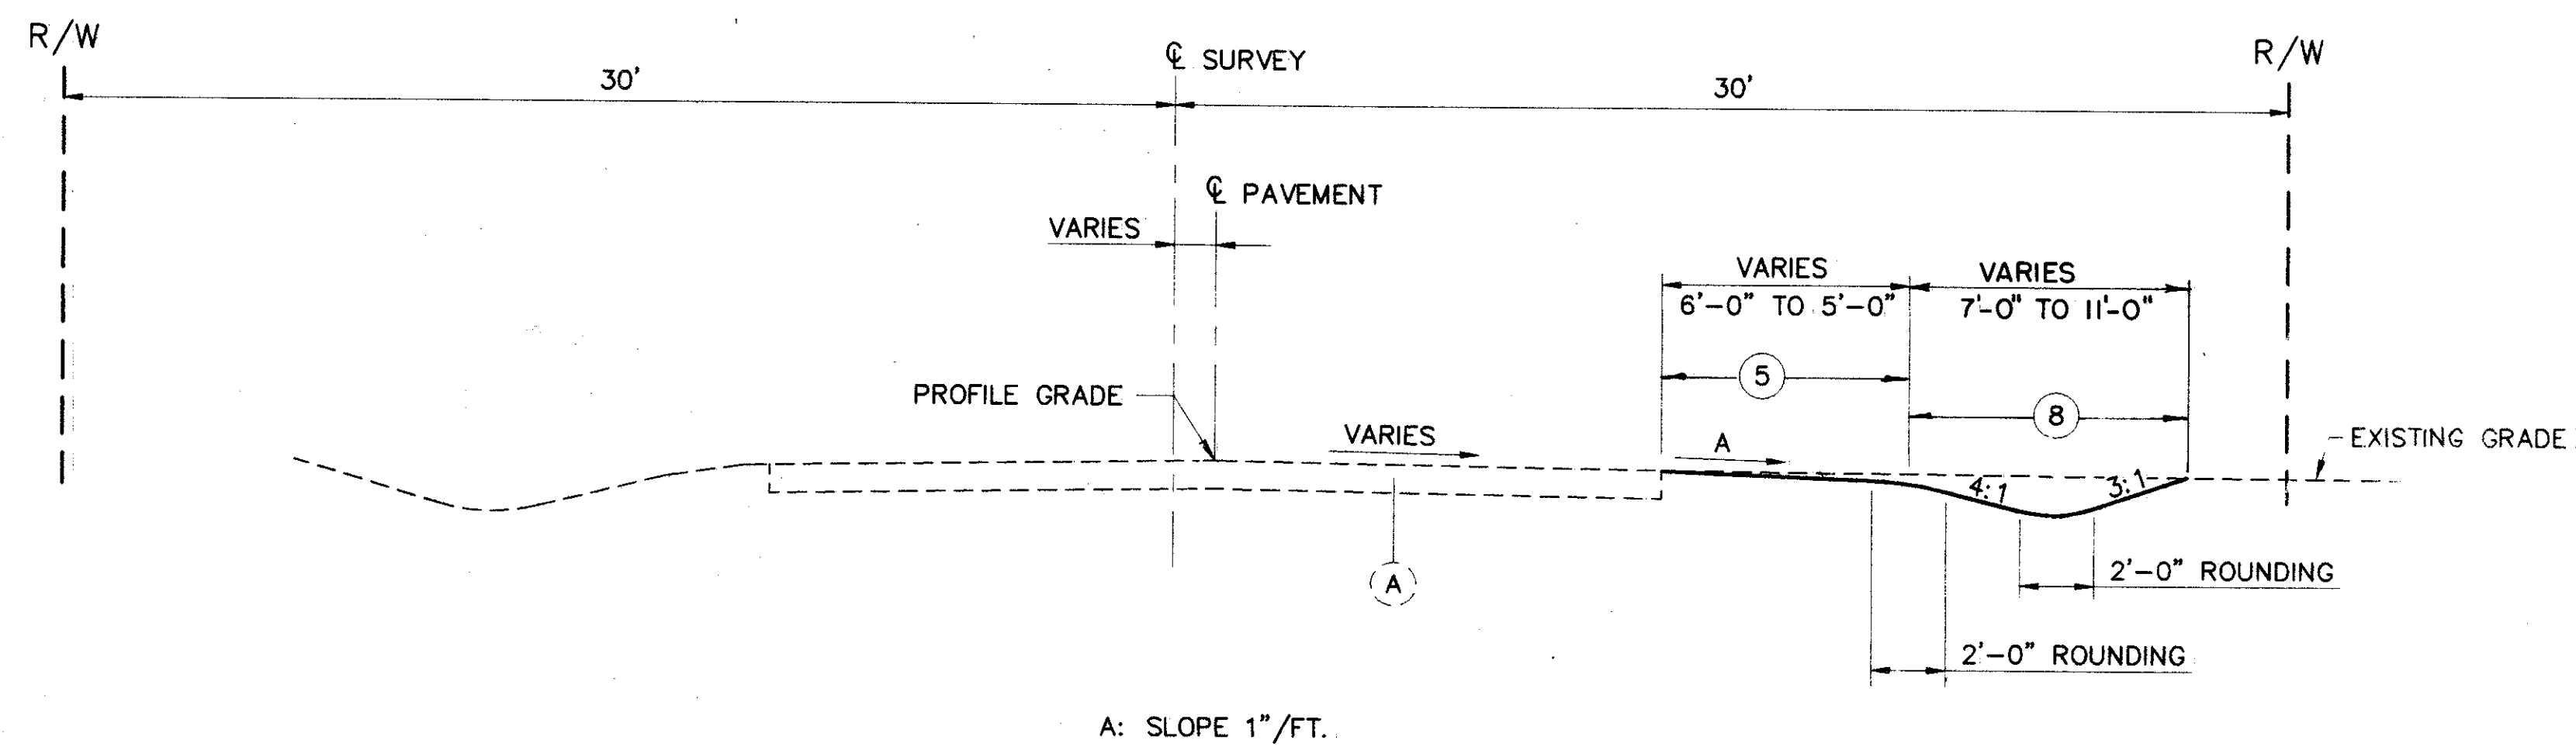

TYPICAL ROADWAY SECTION

STA. 155+50 TO STA. 156+00 = 50 LIN. FT.