




SECTION E-E

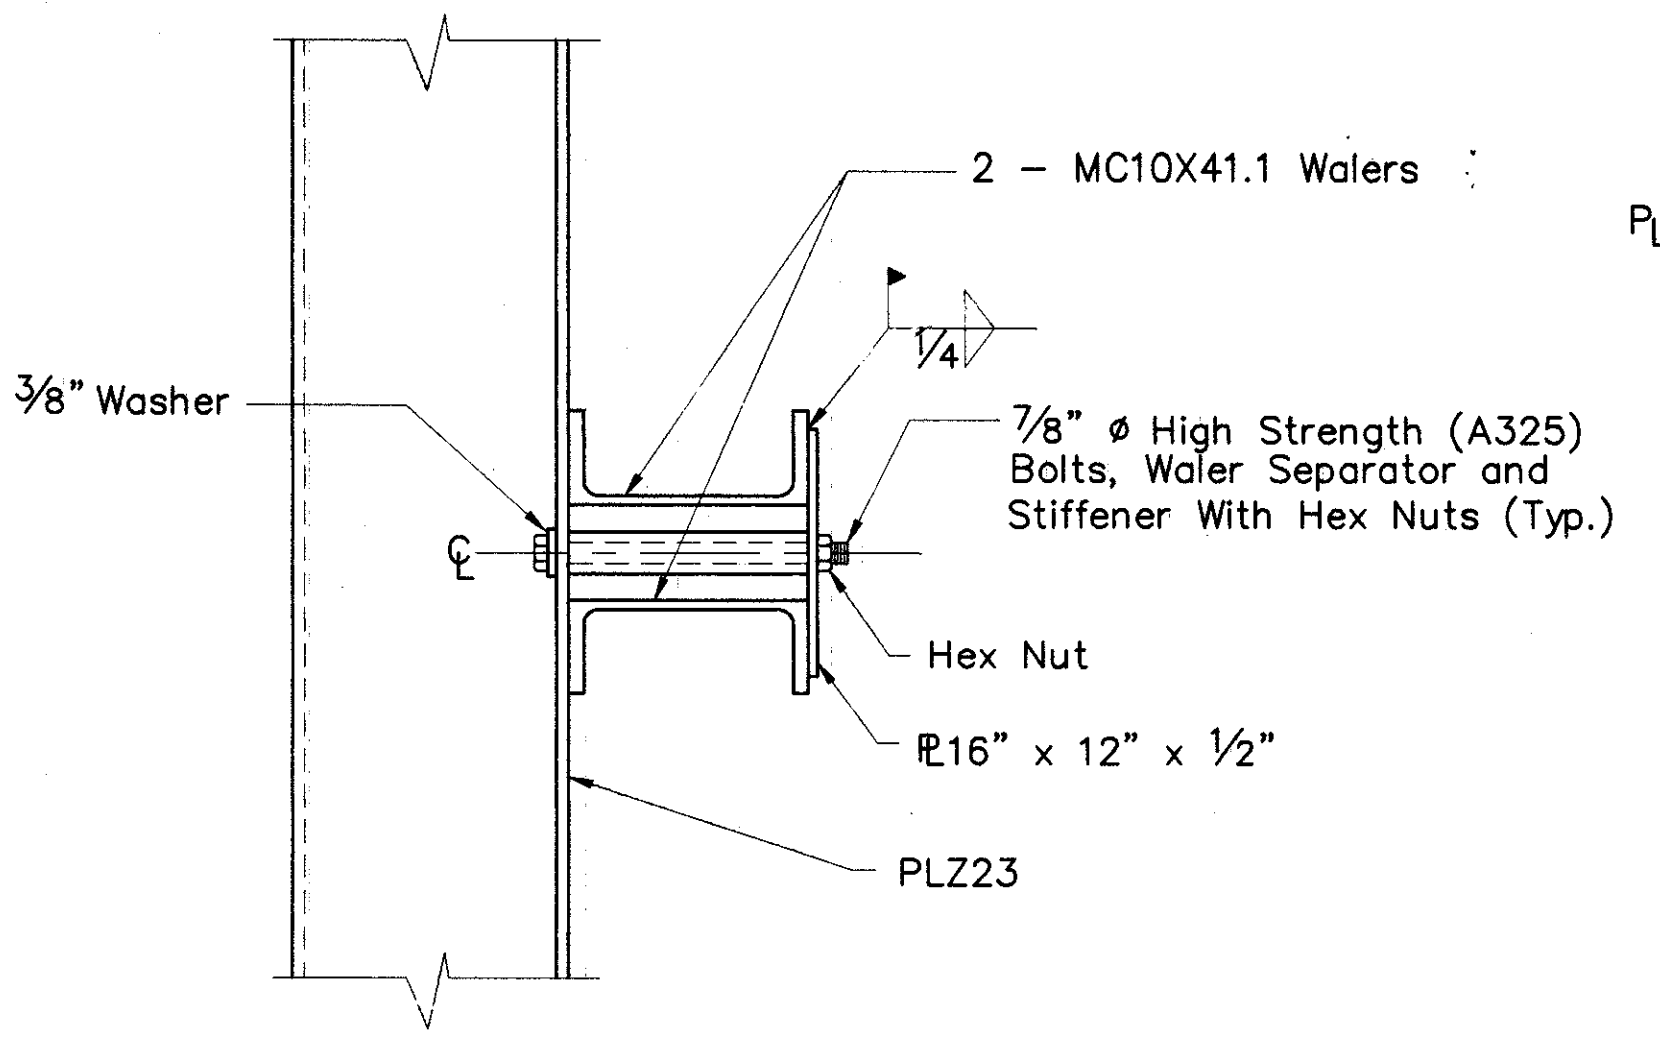

SECTION F-F

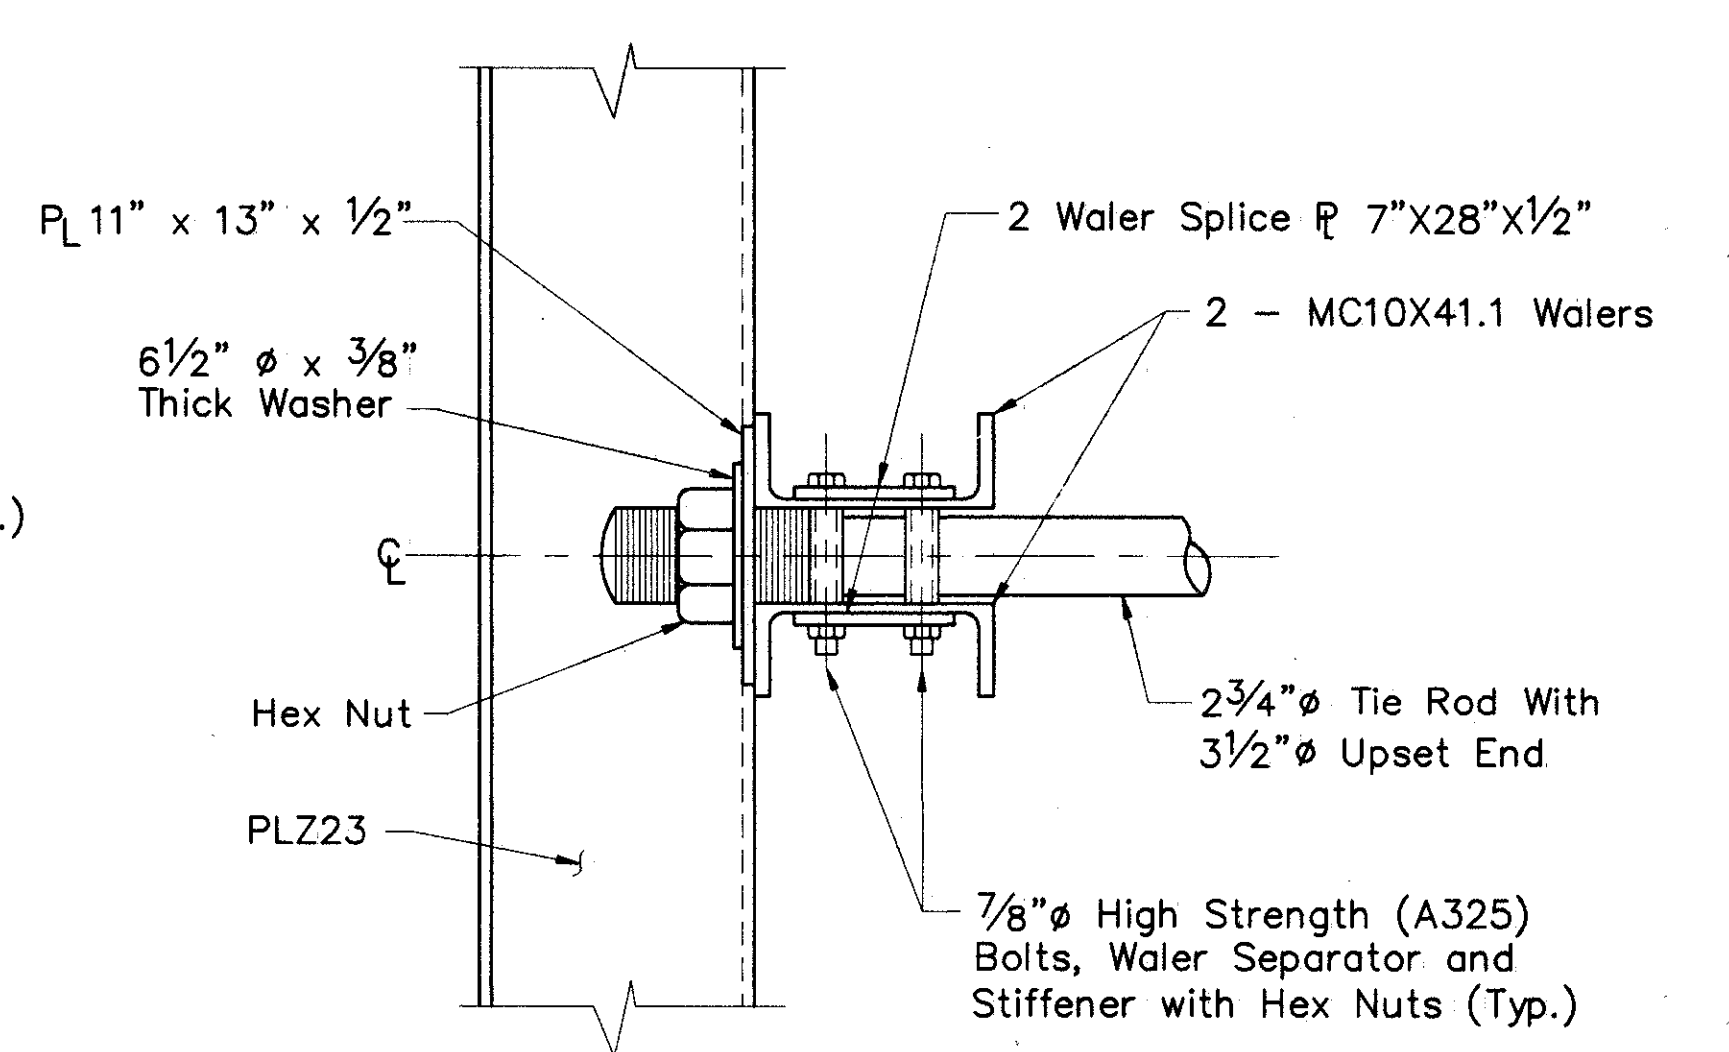

SECTION G-G

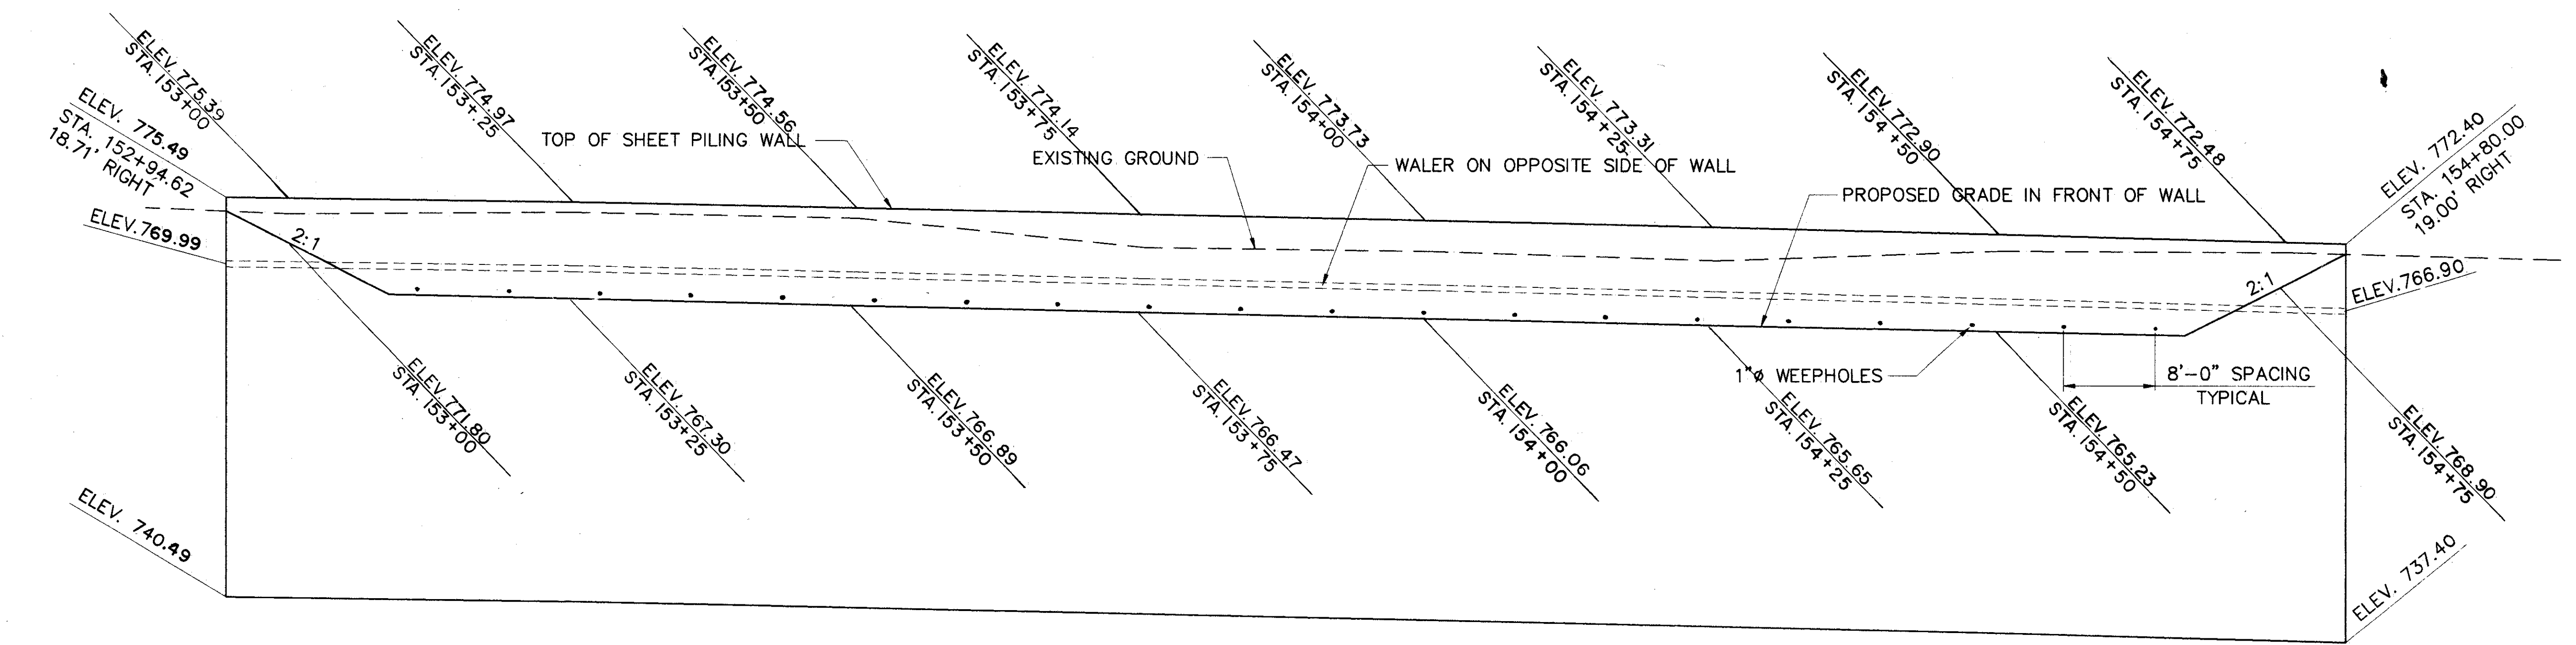

ELEVATION VIEW OF SHEET PILING WALL

NOTE: SEE SHEET 2 FOR A TYPICAL SECTION OF THE SHEET PILE WALL