


MAINTENANCE OF TRAFFIC TYPICAL SECTION

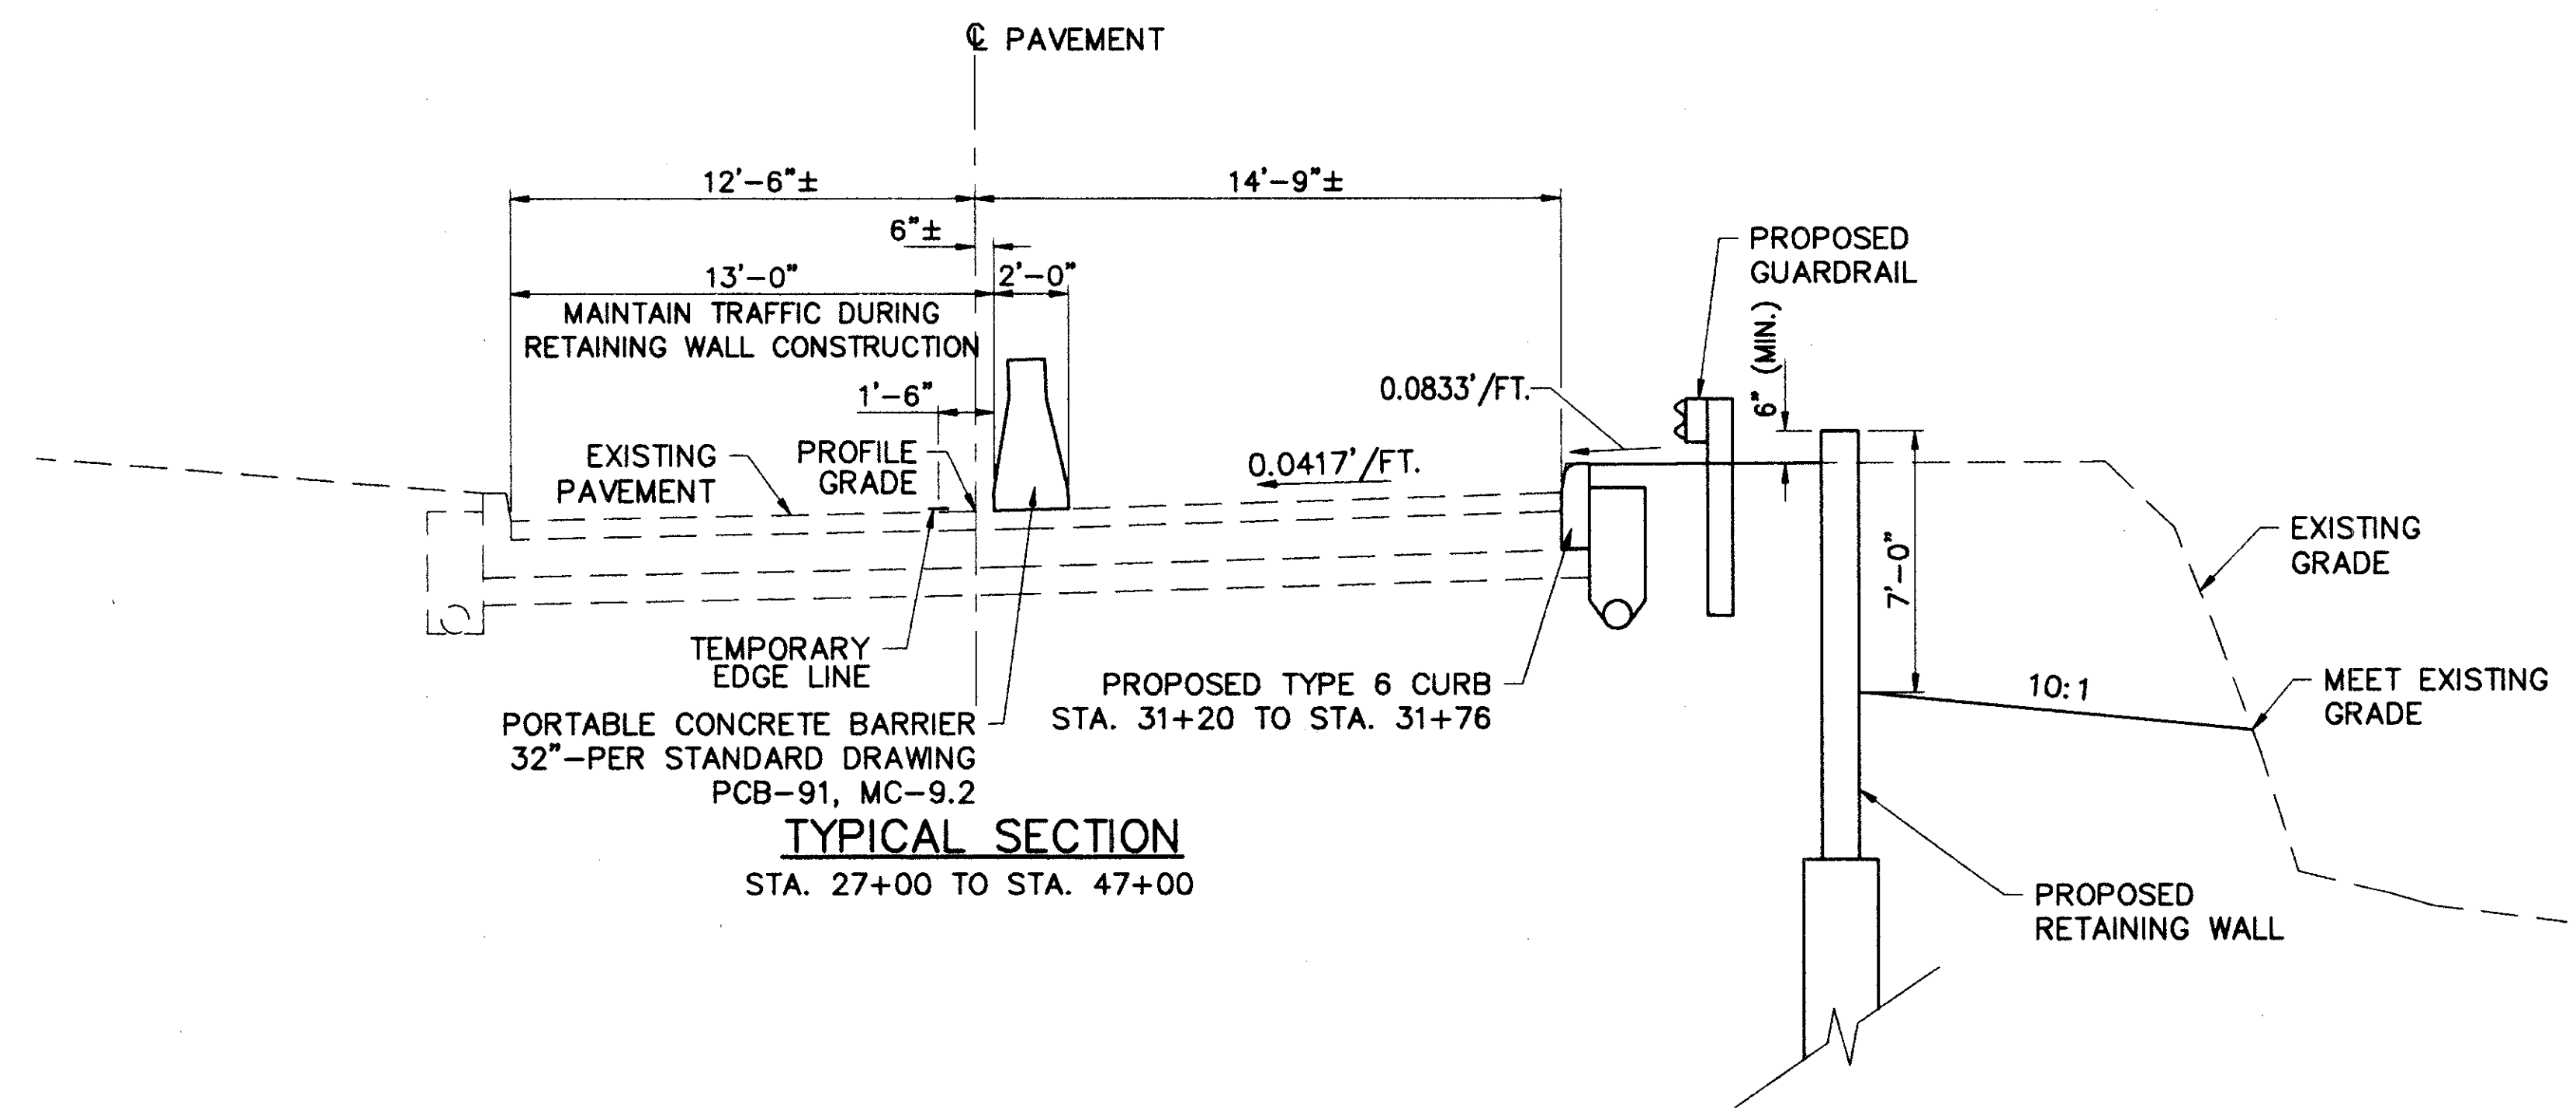

DATE: 09-18-96 - TIME: 13:43 - H:\CT\93119\CA02\9311956A.DWG

CALCULATED
CHECKED

MAINTENANCE OF TRAFFIC TYPICAL SECTION

LAK - 174 - 4.39

7
47