


MARK	TYPE	A	B	C	D	H	NUMBER	TOTAL	LENGTH	WEIGHT
RETAINING WALL #1										
401	STR						344		8'-6"	1,954
402	STR						256		2'-3 3/4"	396
403	STR						3		32'-0"	64
404	STR						18		31'-6"	379
405	STR						3		24'-0"	48
501	STR						20		32'-0"	668
502	STR						120		31'-6"	3,943
503	STR						20		24'-0"	501
								Total Weight = 7,953		


MARK	TYPE	A	B	C	D	H	NUMBER	TOTAL	LENGTH	WEIGHT
RETAINING WALL #2										
401	STR						136		8'-6"	773
402	STR						99		2'-3 3/4"	153
403	STR						136		32'-0"	129
404	STR						136		31'-6"	63
501	STR						40		32'-0"	1,335
502	STR						20		31'-6"	657
								Total Weight = 3,110		

MARK	TYPE	A	B	C	D	H	NUMBER	TOTAL	LENGTH	WEIGHT
RETAINING WALL #3										
401	STR						300		8'-6"	1,704
402	STR						223		2'-3 3/4"	345
403	STR						3		32'-0"	64
404	STR						15		31'-6"	316
405	STR						3		24'-0"	48
501	STR						20		32'-0"	668
502	STR						100		31'-6"	3,286
503	STR						20		24'-0"	501
								Total Weight = 6,932		

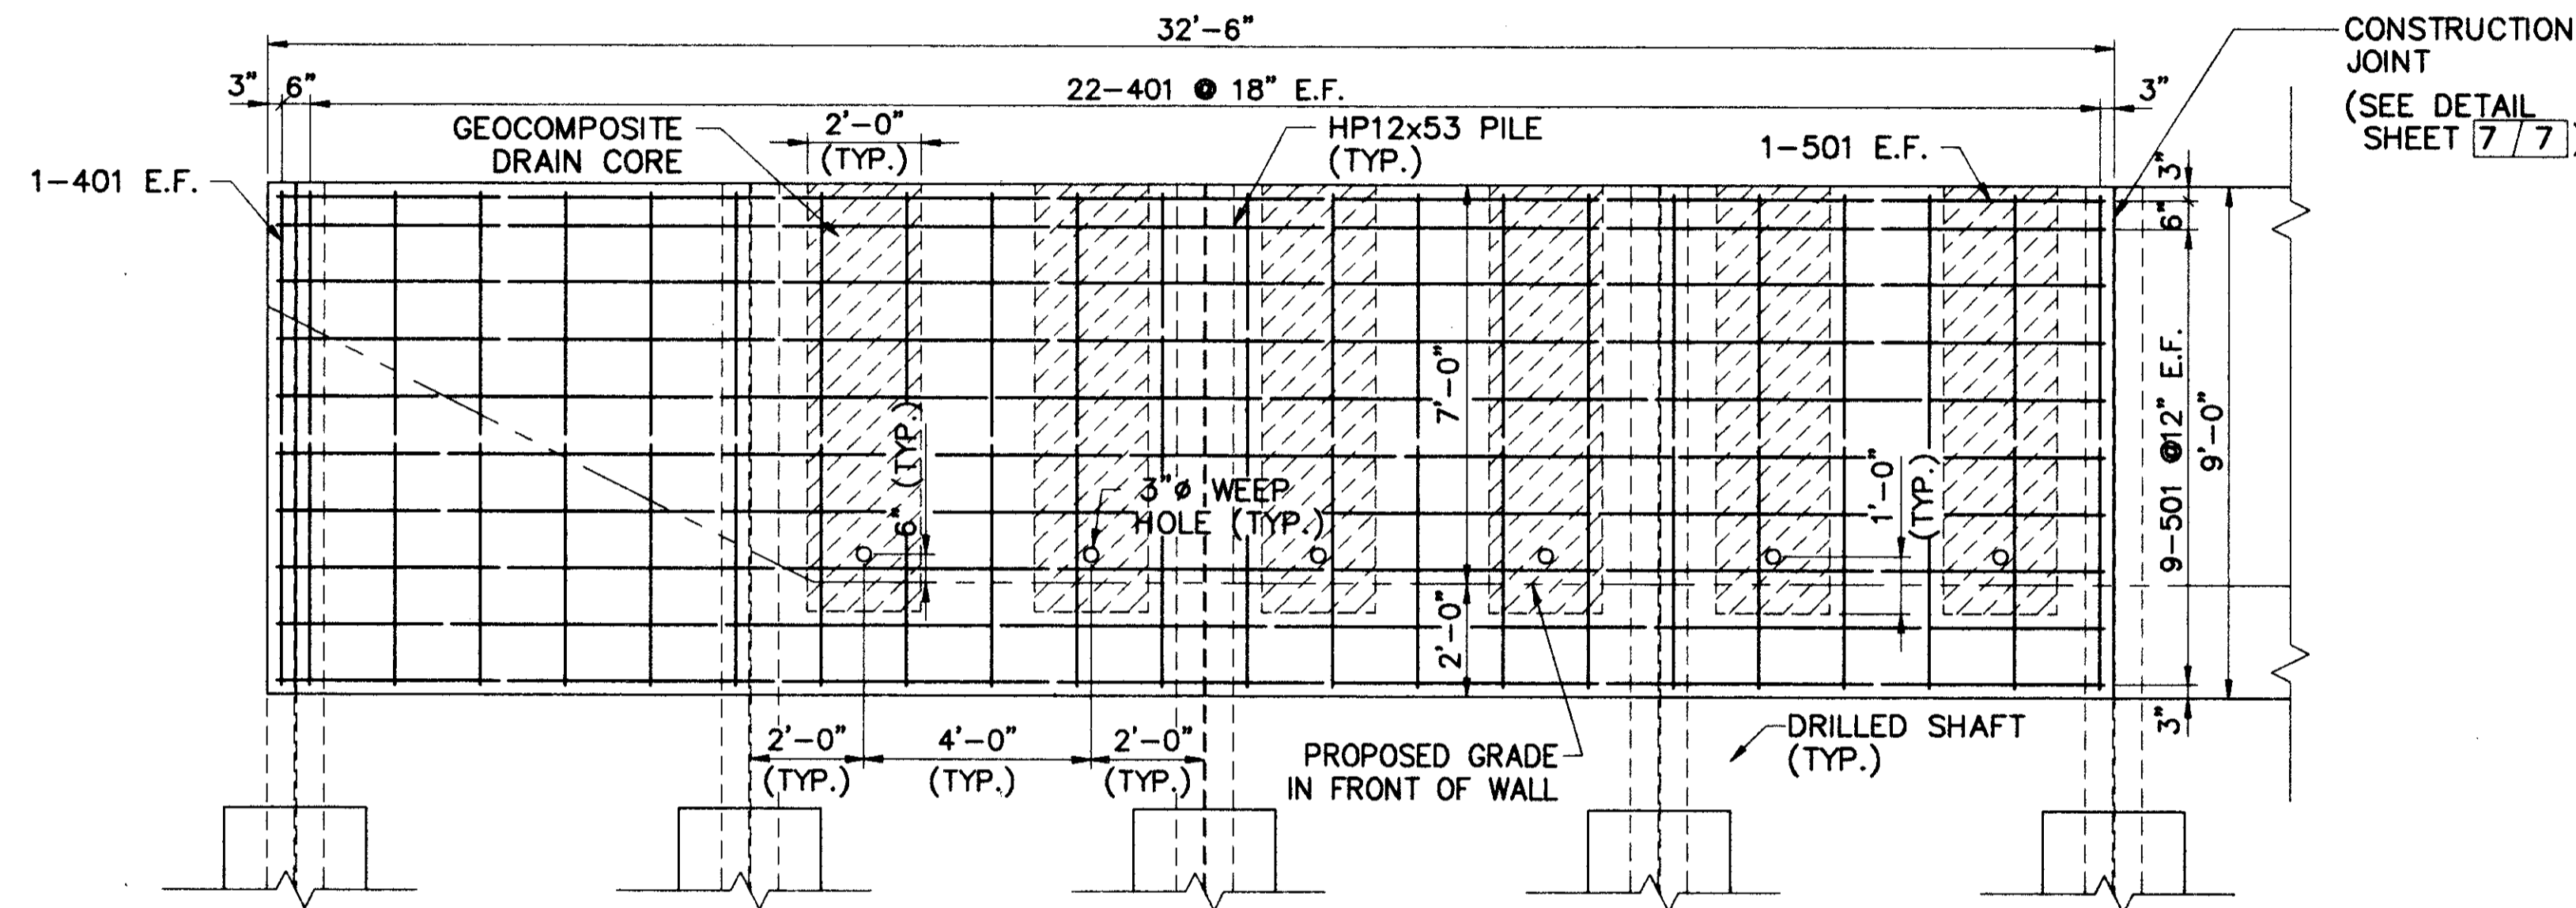


**RETAINING WALL PANEL ELEVATION
32.5' END SECTION**

RETAINING WALL NO.1 = 1 PANEL
RETAINING WALL NO.2 = 1 PANEL (AS SHOWN), 1 PANEL (OPPOSITE HAND)
RETAINING WALL NO.3 = 1 PANEL

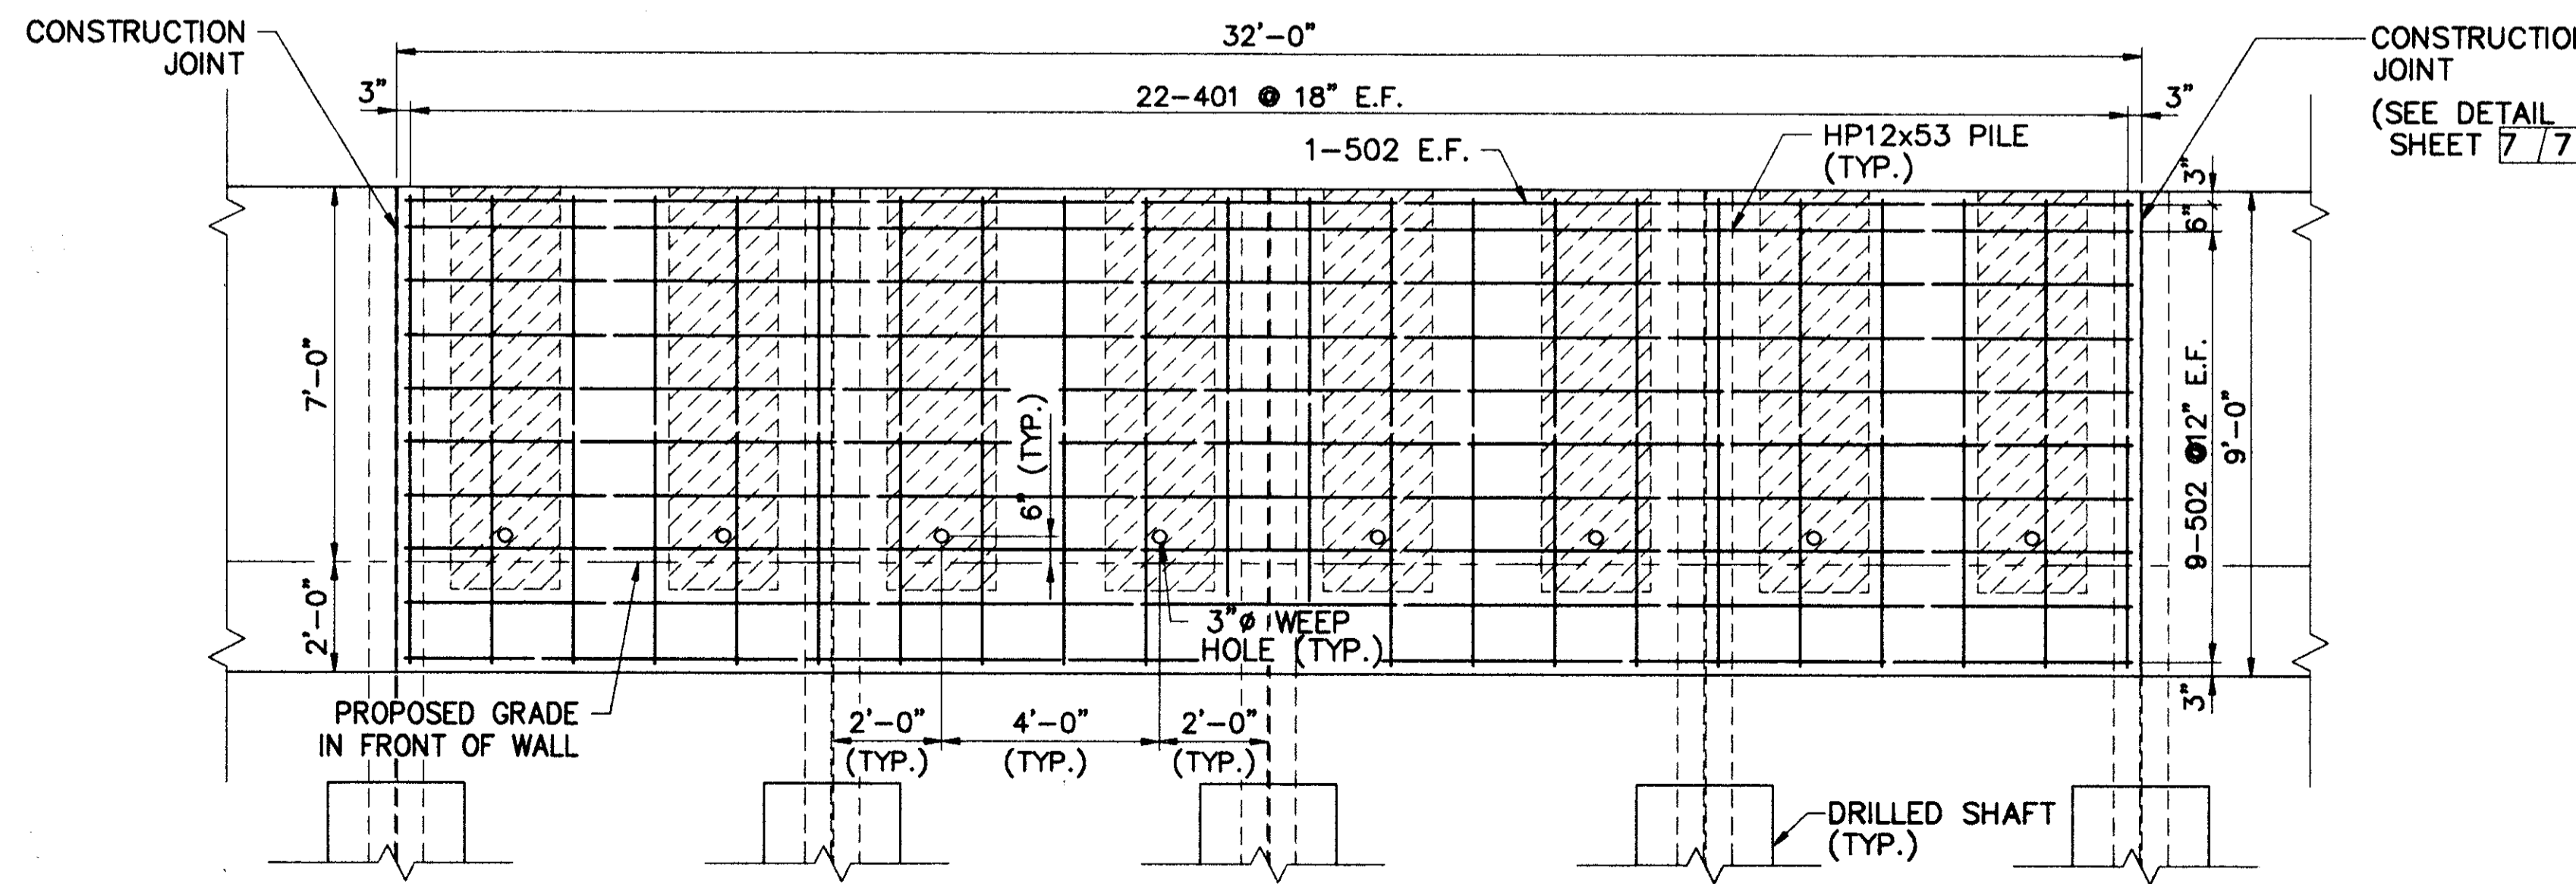

**RETAINING WALL PANEL ELEVATION
32' SECTION**

RETAINING WALL NO.1 = 6 PANELS
RETAINING WALL NO.2 = 1 PANEL
RETAINING WALL NO.3 = 5 PANELS

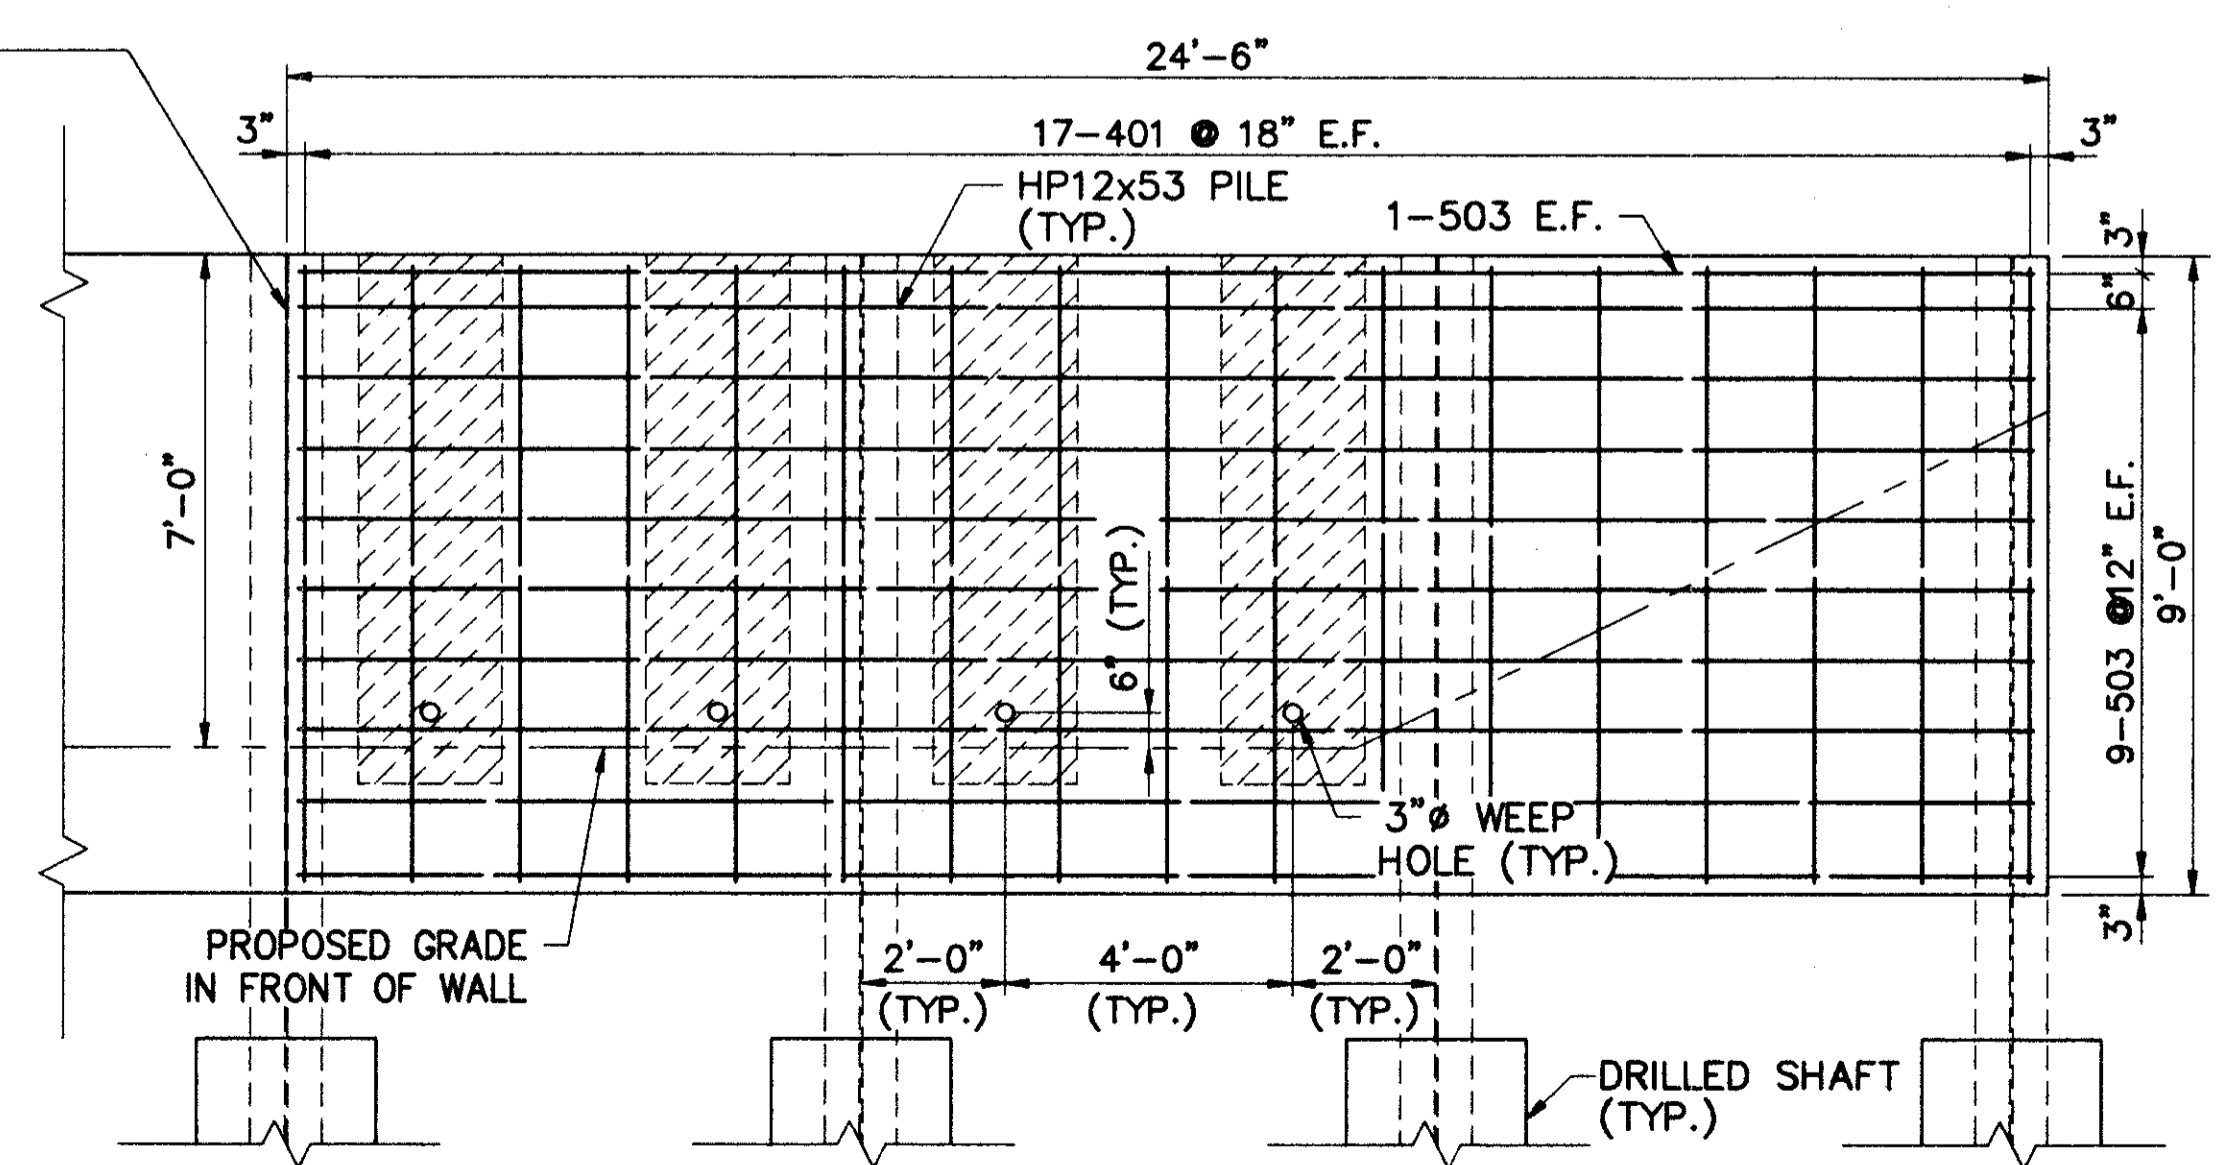

**RETAINING WALL PANEL ELEVATION
24.5' END SECTION**

RETAINING WALL NO.1 = 1 PANEL
RETAINING WALL NO.3 = 1 PANEL

DATE: 09-20-96 - TIME: 09:23 - H: C:\TA\93119\CAD2\9311939A.DWG