


# TYPICAL PAVEMENT MARKINGS (CONT.)

FED. RD. DIVISION	STATE	PROJECT	
5	OHIO	T-4030(16)	
LAKE COUNTY			
LAK-2- (0,00-13,01)			

41  
42

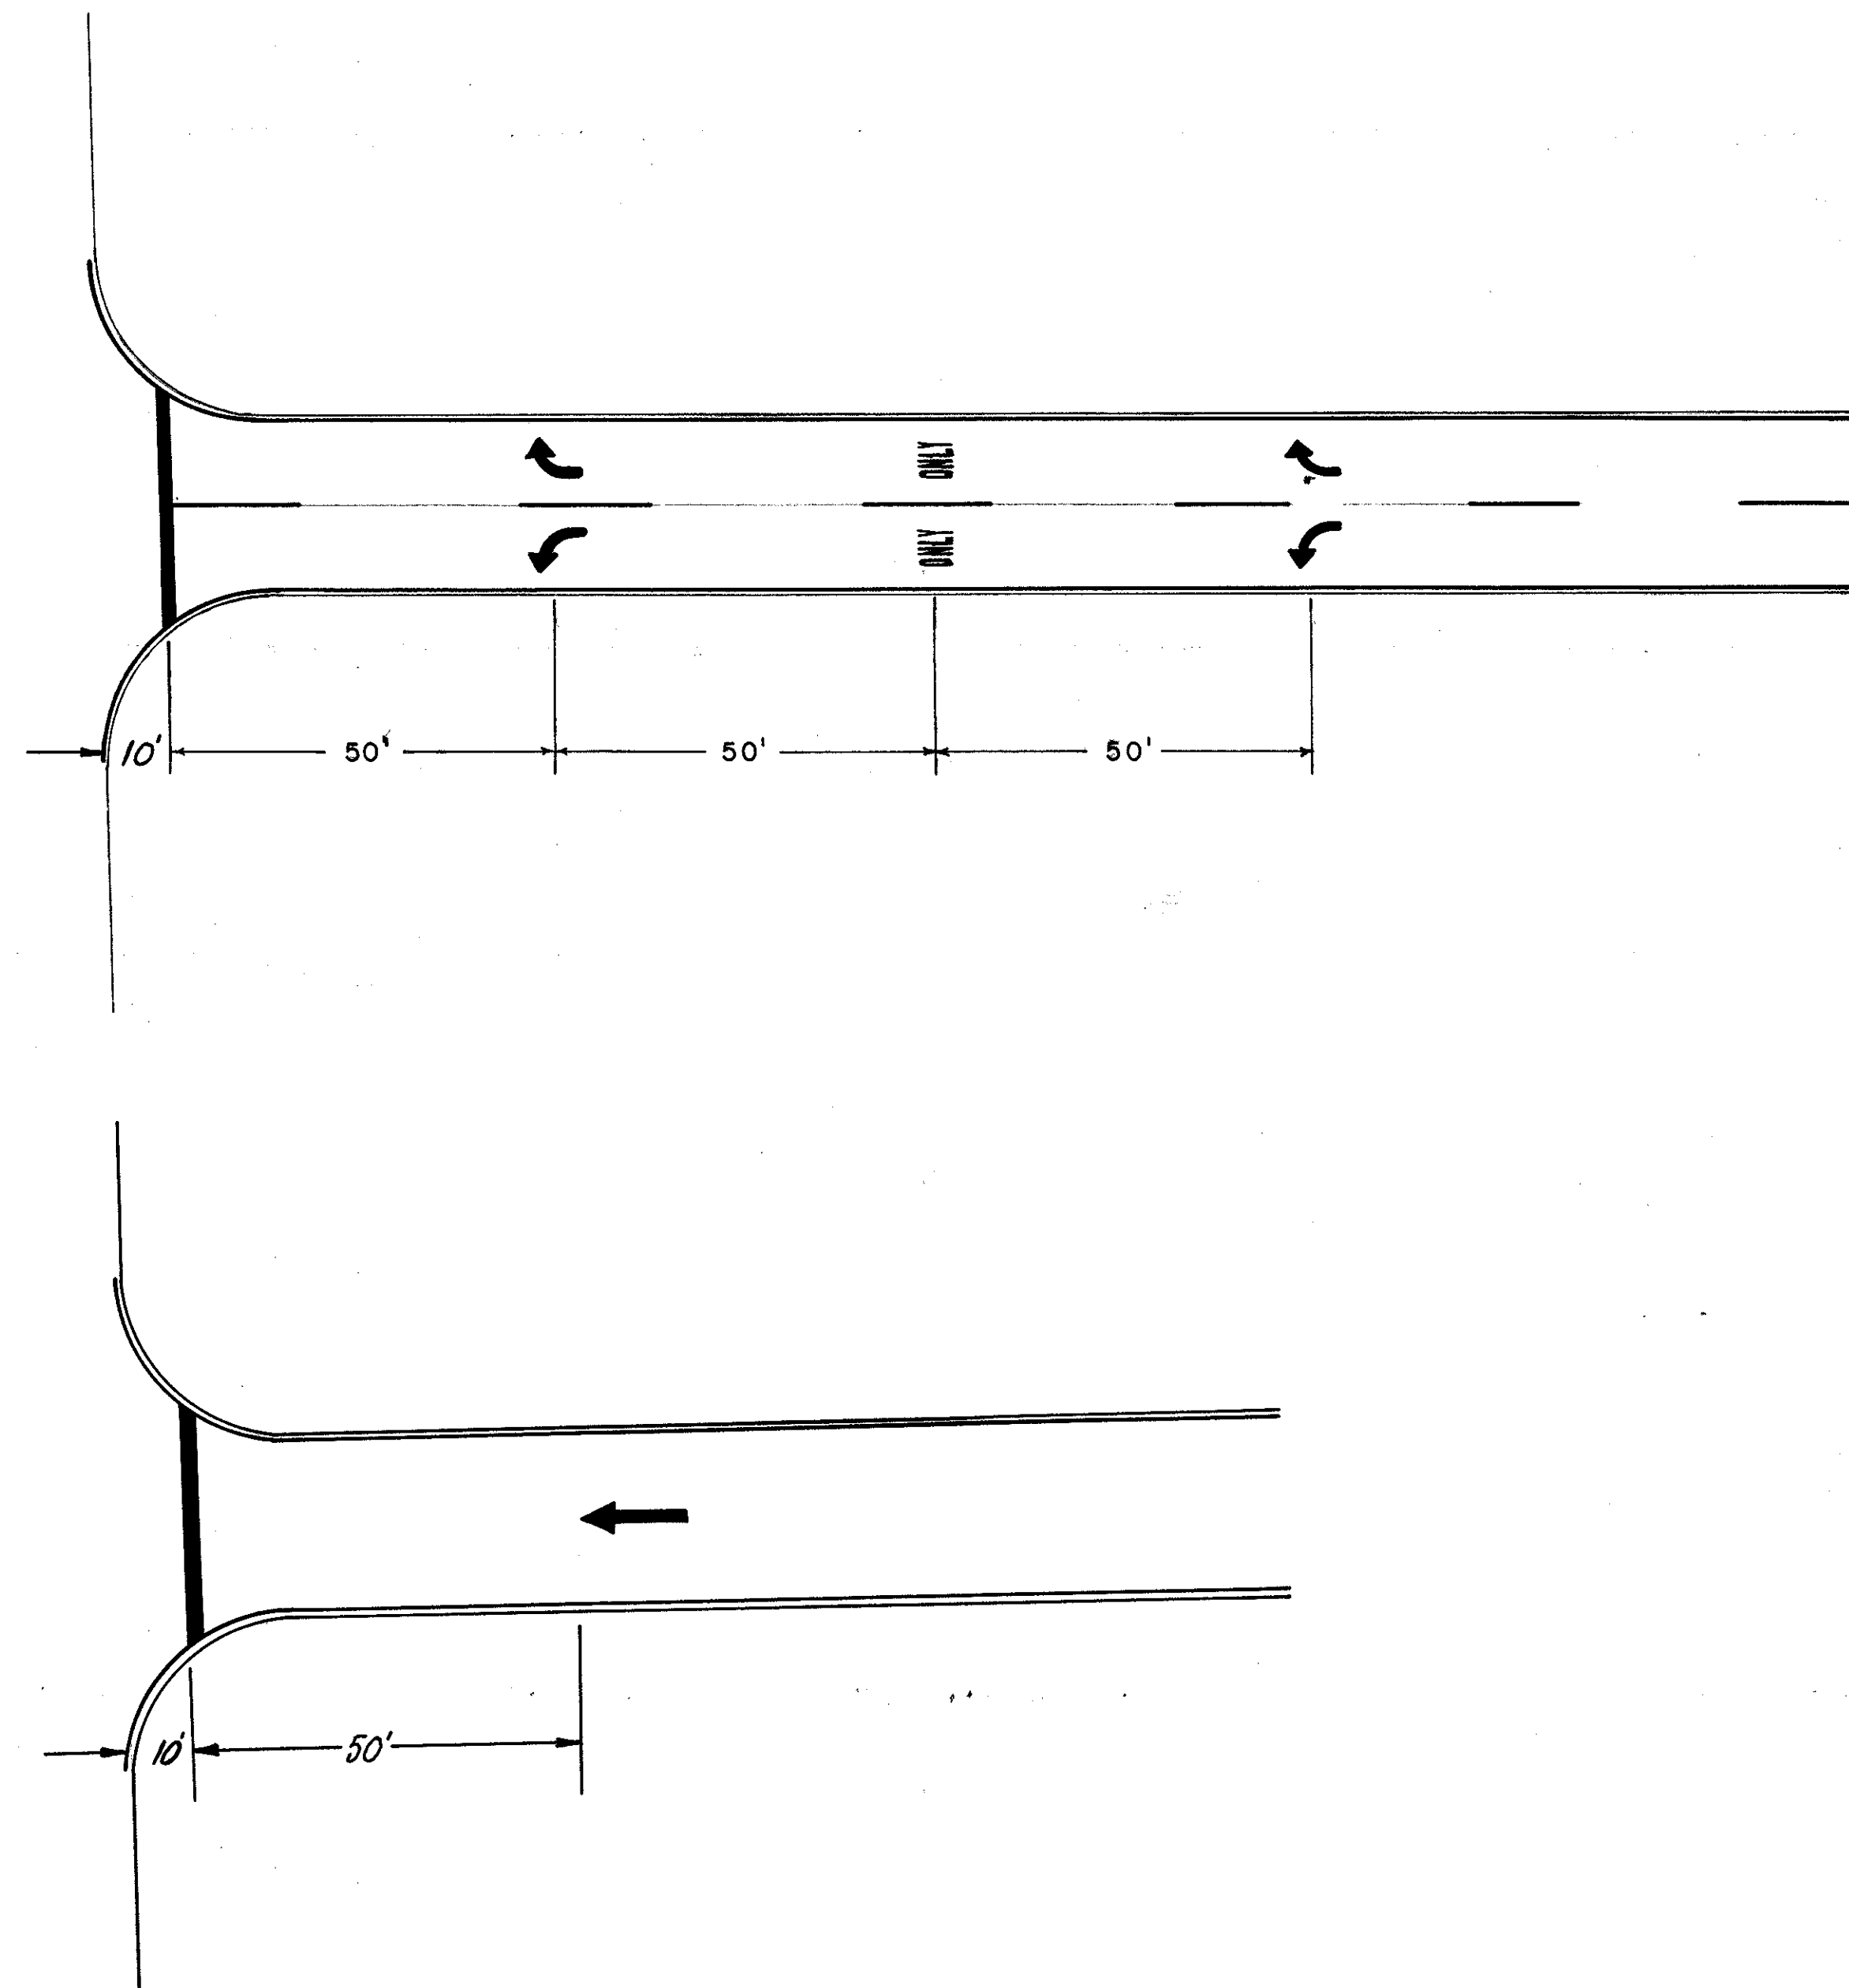

APPLICATION OF PAVEMENT ARROWS AND WORDS