


MAINTAINING TRAFFIC MAINLINE


FHWA REGION	STATE	PROJECT	14 171
5	OHIO		

LAKE COUNTY
LAK-2-0.00


- ① TEMPORARY EDGE LINE, CLASS I, 947.03 TYPE B
- ② 4" TEMPORARY CHANNELIZING LINE, CLASS I, 947.03 TYPE B

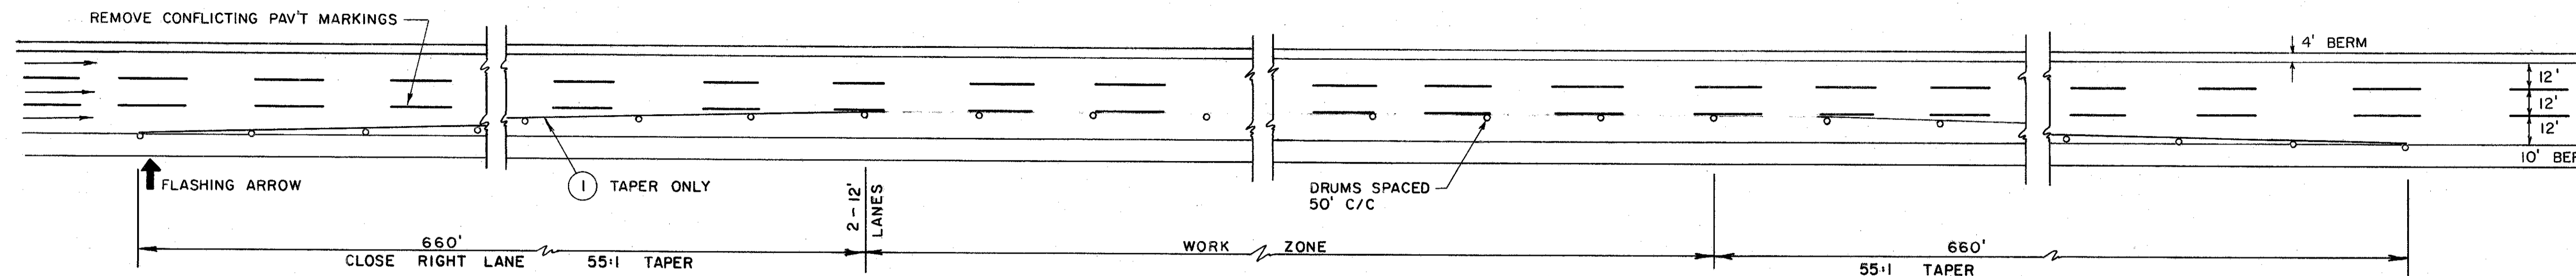

MAINLINE - PHASE I

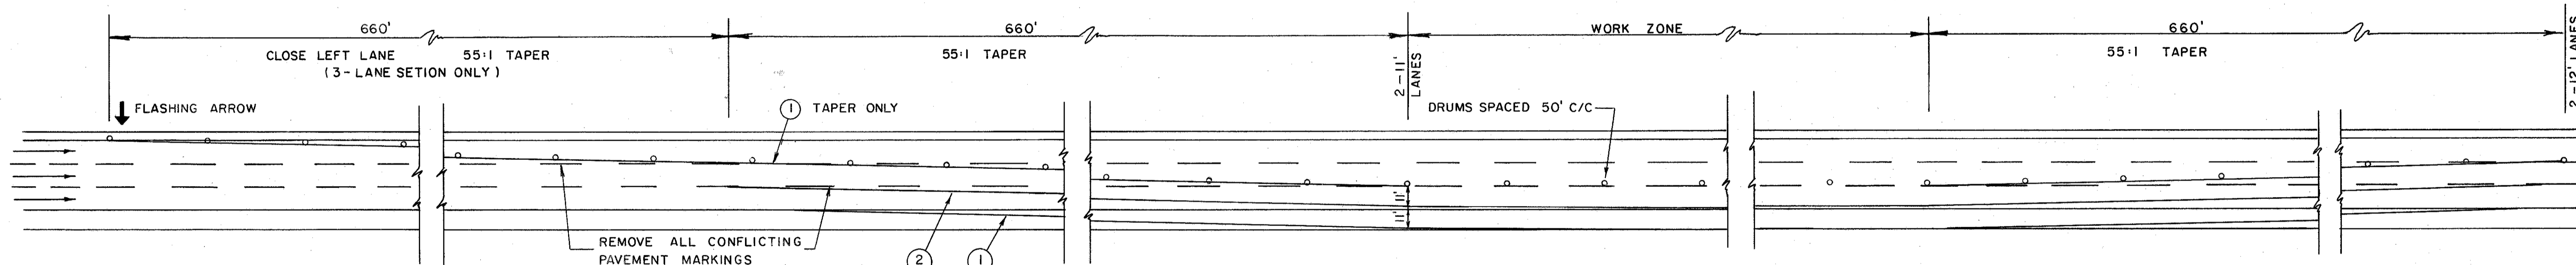

MAINLINE - PHASE II

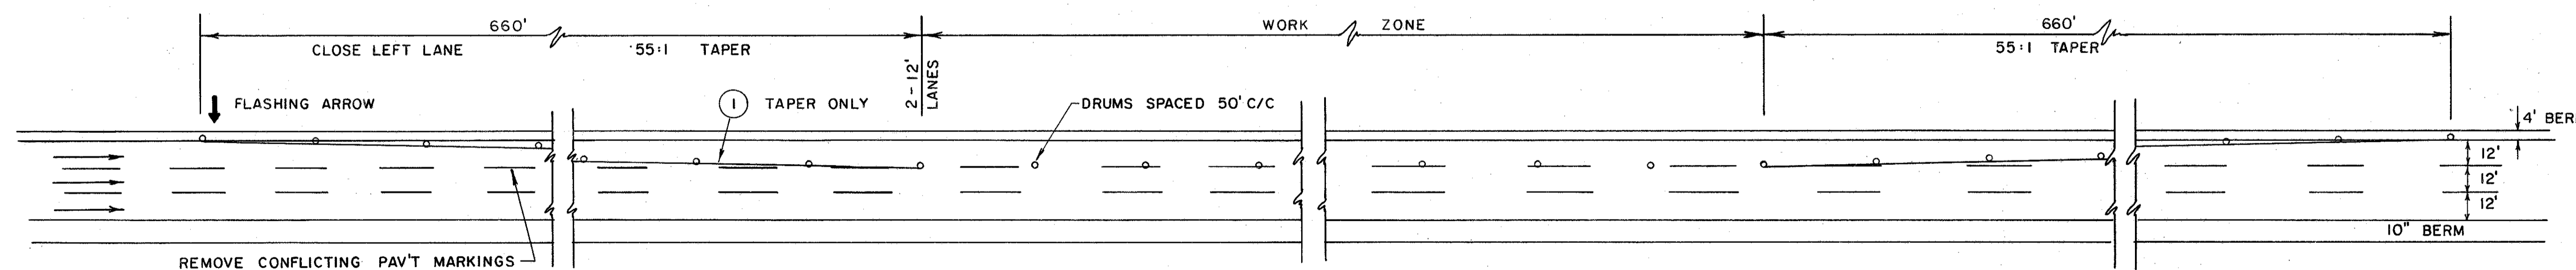

MAINLINE - PHASE III

NOTES:
1.) FOR ADVANCE WARNING SIGNS SEE SHEET No 13.