
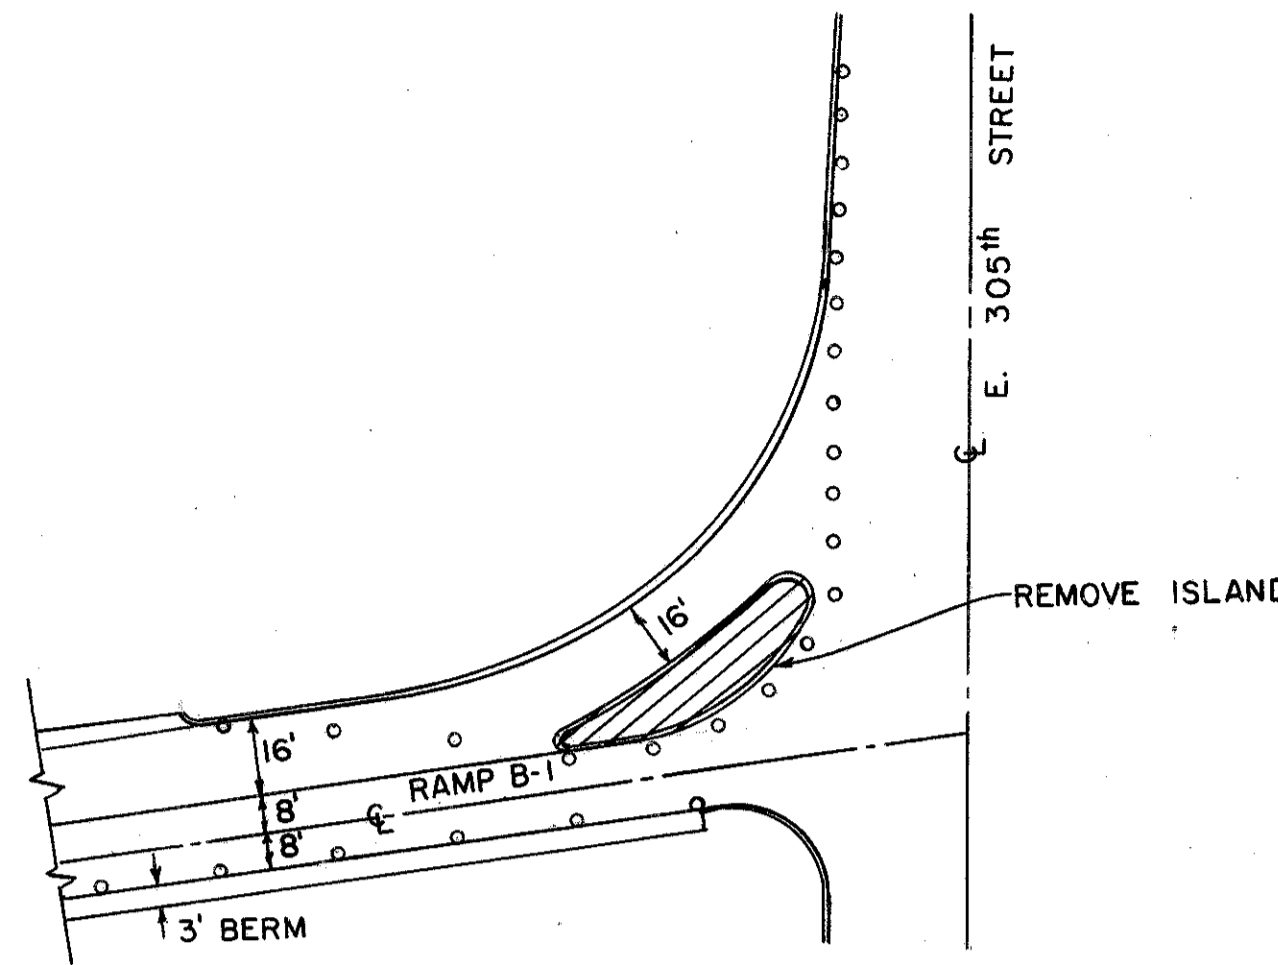


MAINTAINING TRAFFIC DETAILS RAMPS B-1 AND B-4


FHWA REGION	STATE	PROJECT	
5	OHIO		

17
171

LAKE COUNTY
LAK-2-0.00

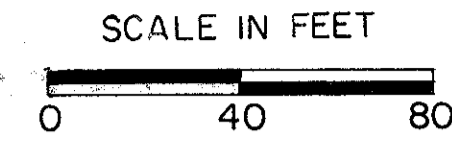


RAMP B-1 PHASE I
SEE ENTRANCE RAMP DETAILS FOR THE REMAINDER OF PHASE I AND FOR PHASES IA & IB

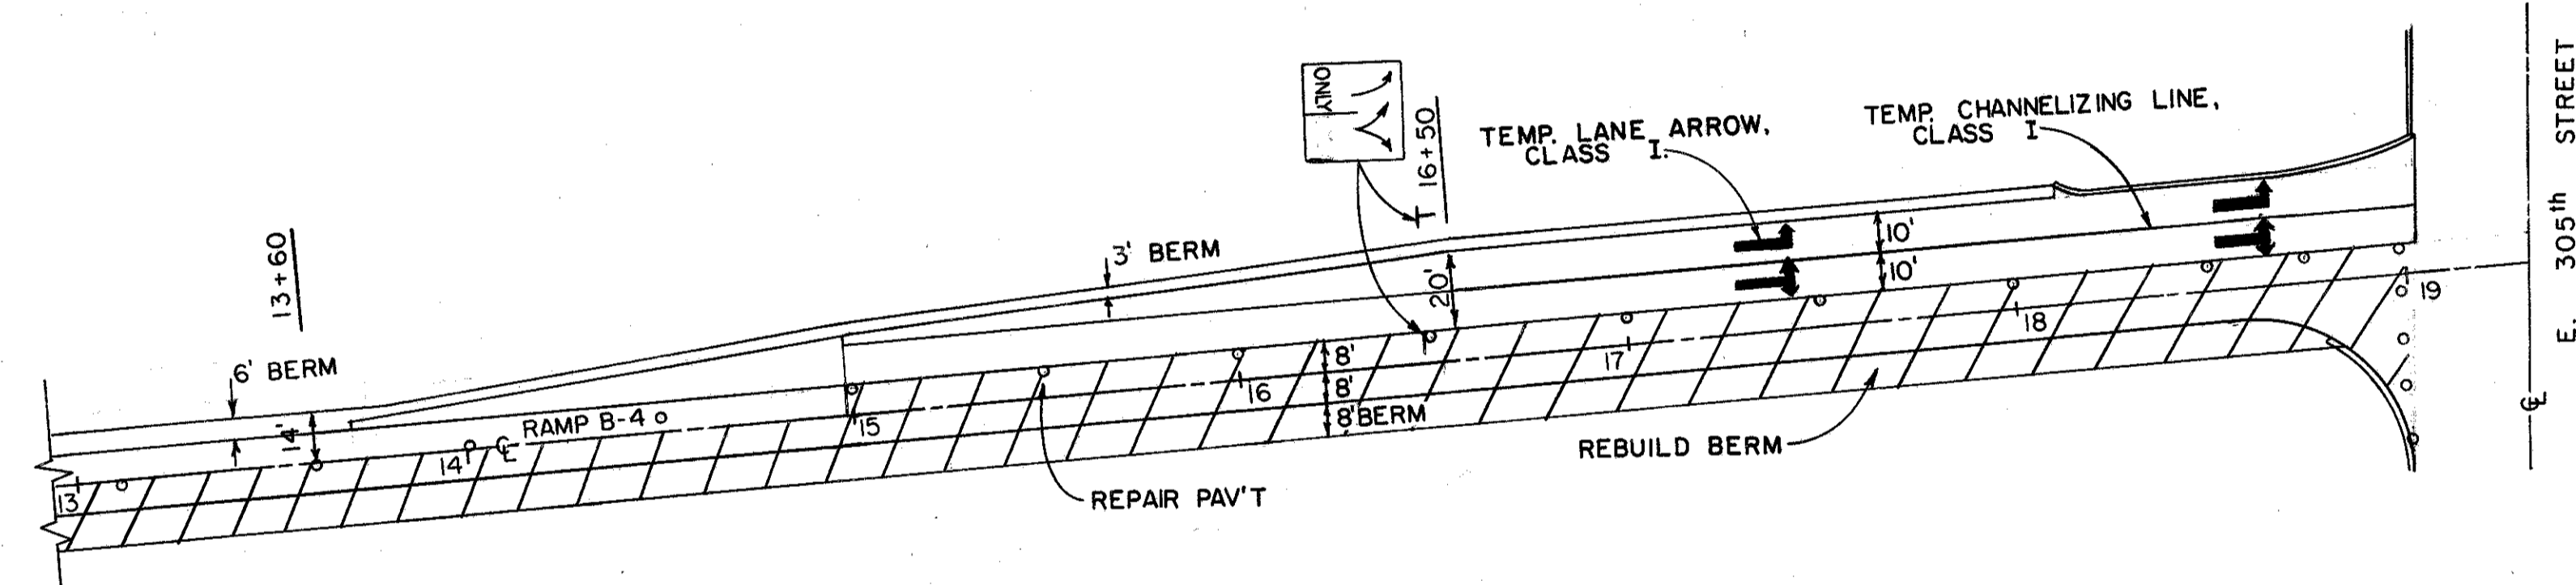

RAMP B-4 PHASE I A

NOTE: CONTRACTOR SHALL COVER EXISTING OVERHEAD LANE-USE CONTROL SIGNS AT STA. 17+00 ON RAMP B-4 DURING PHASE IA & IB.

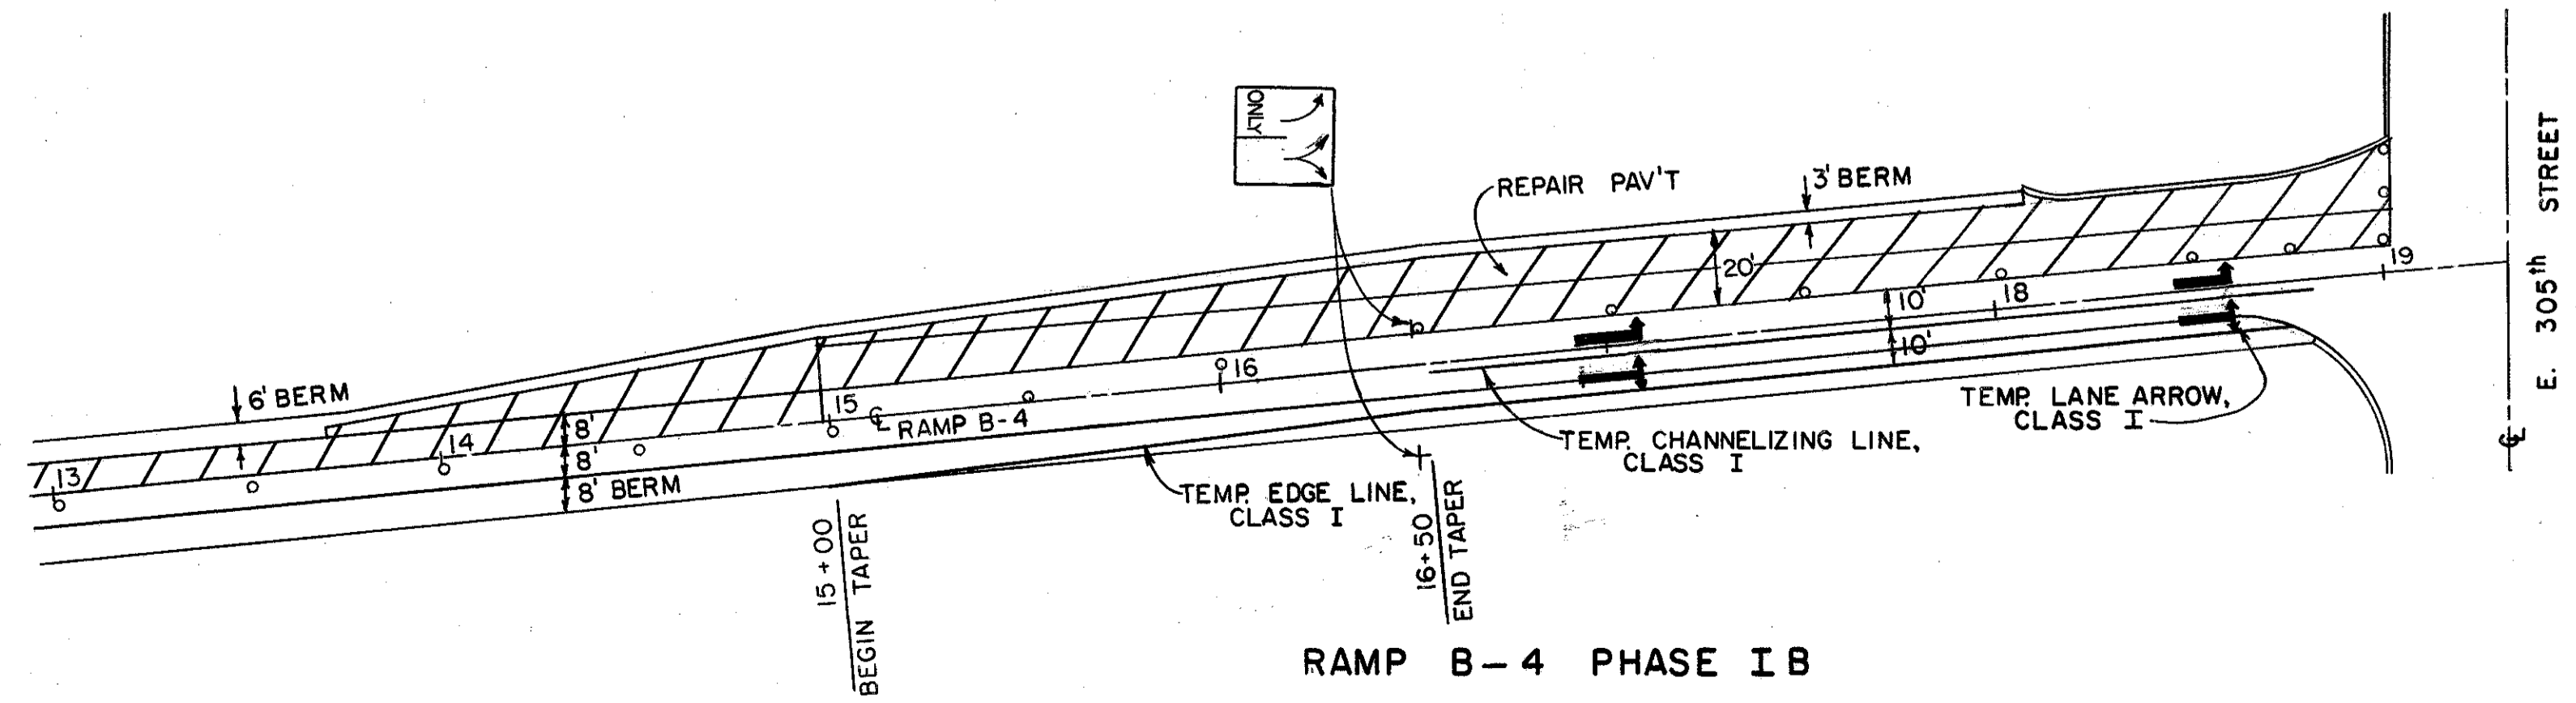

RAMP B-4 PHASE I B

FOR ADDITIONAL RAMP DETAILS SEE SHEET NO. 15 & 16