




FHWA REGION	STATE	PROJECT
5	OHIO	

45
171

LAKE COUNTY
LAK-2-0.00

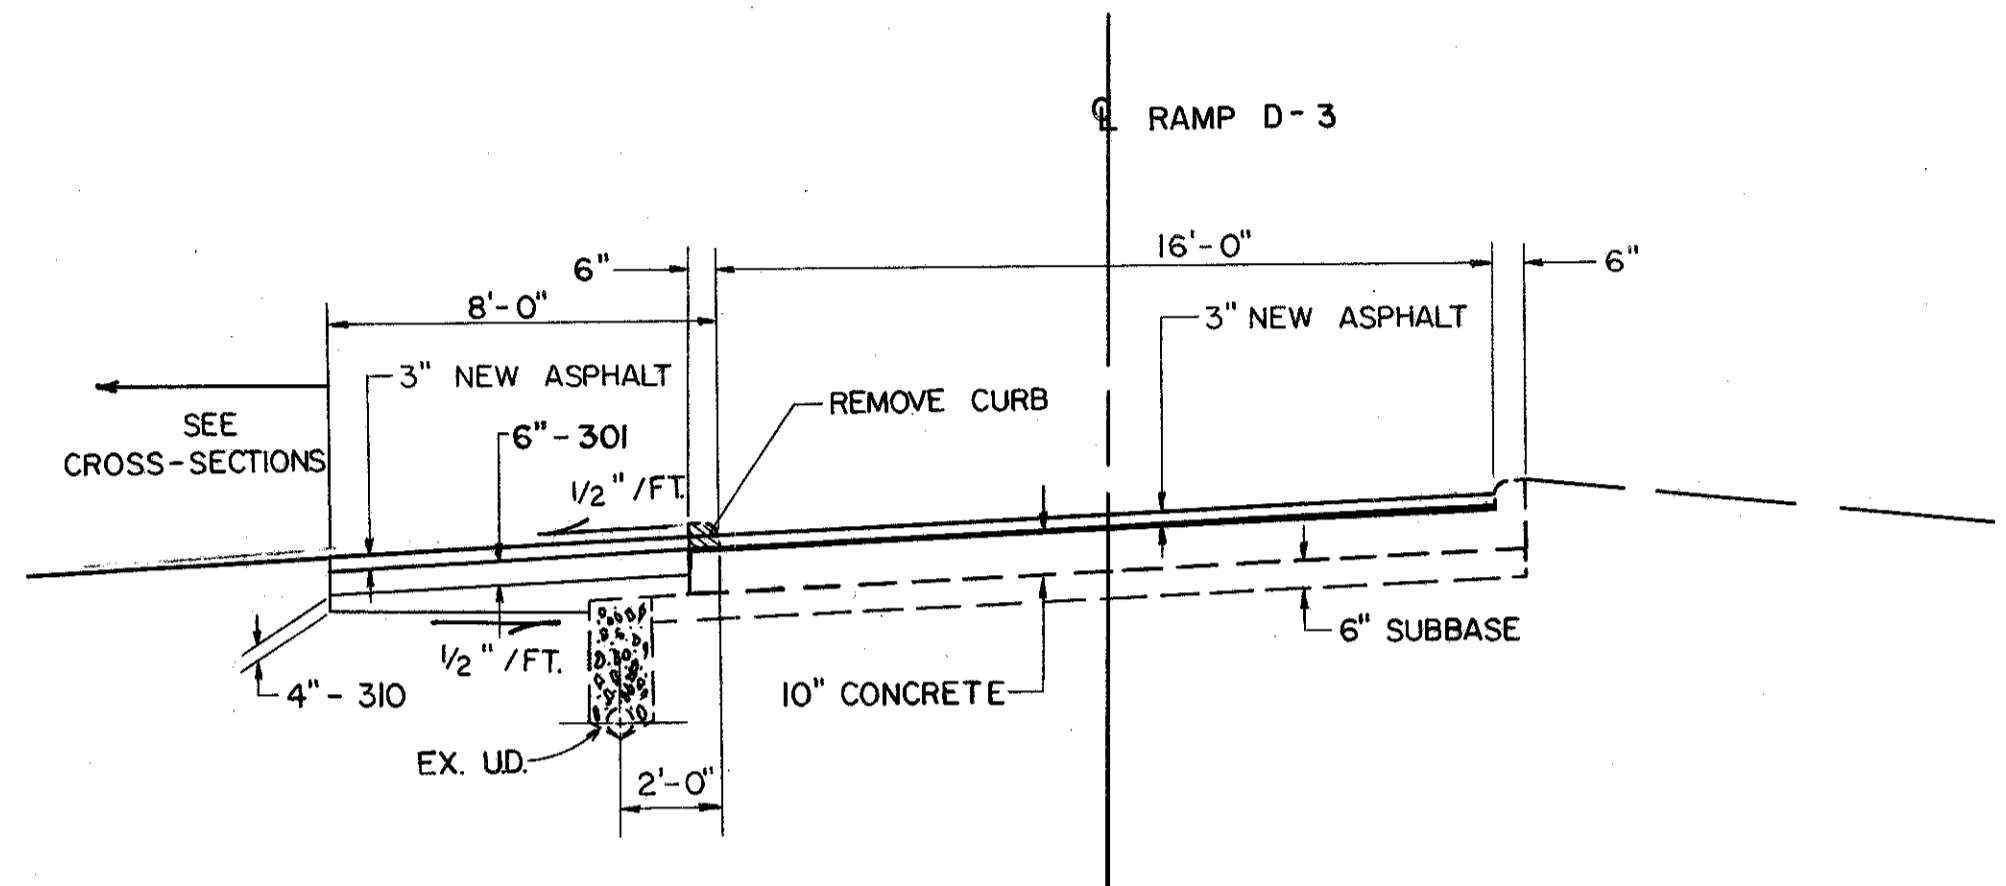

RAMP D-3
STA. 9+04.72 TO STA. 10+25

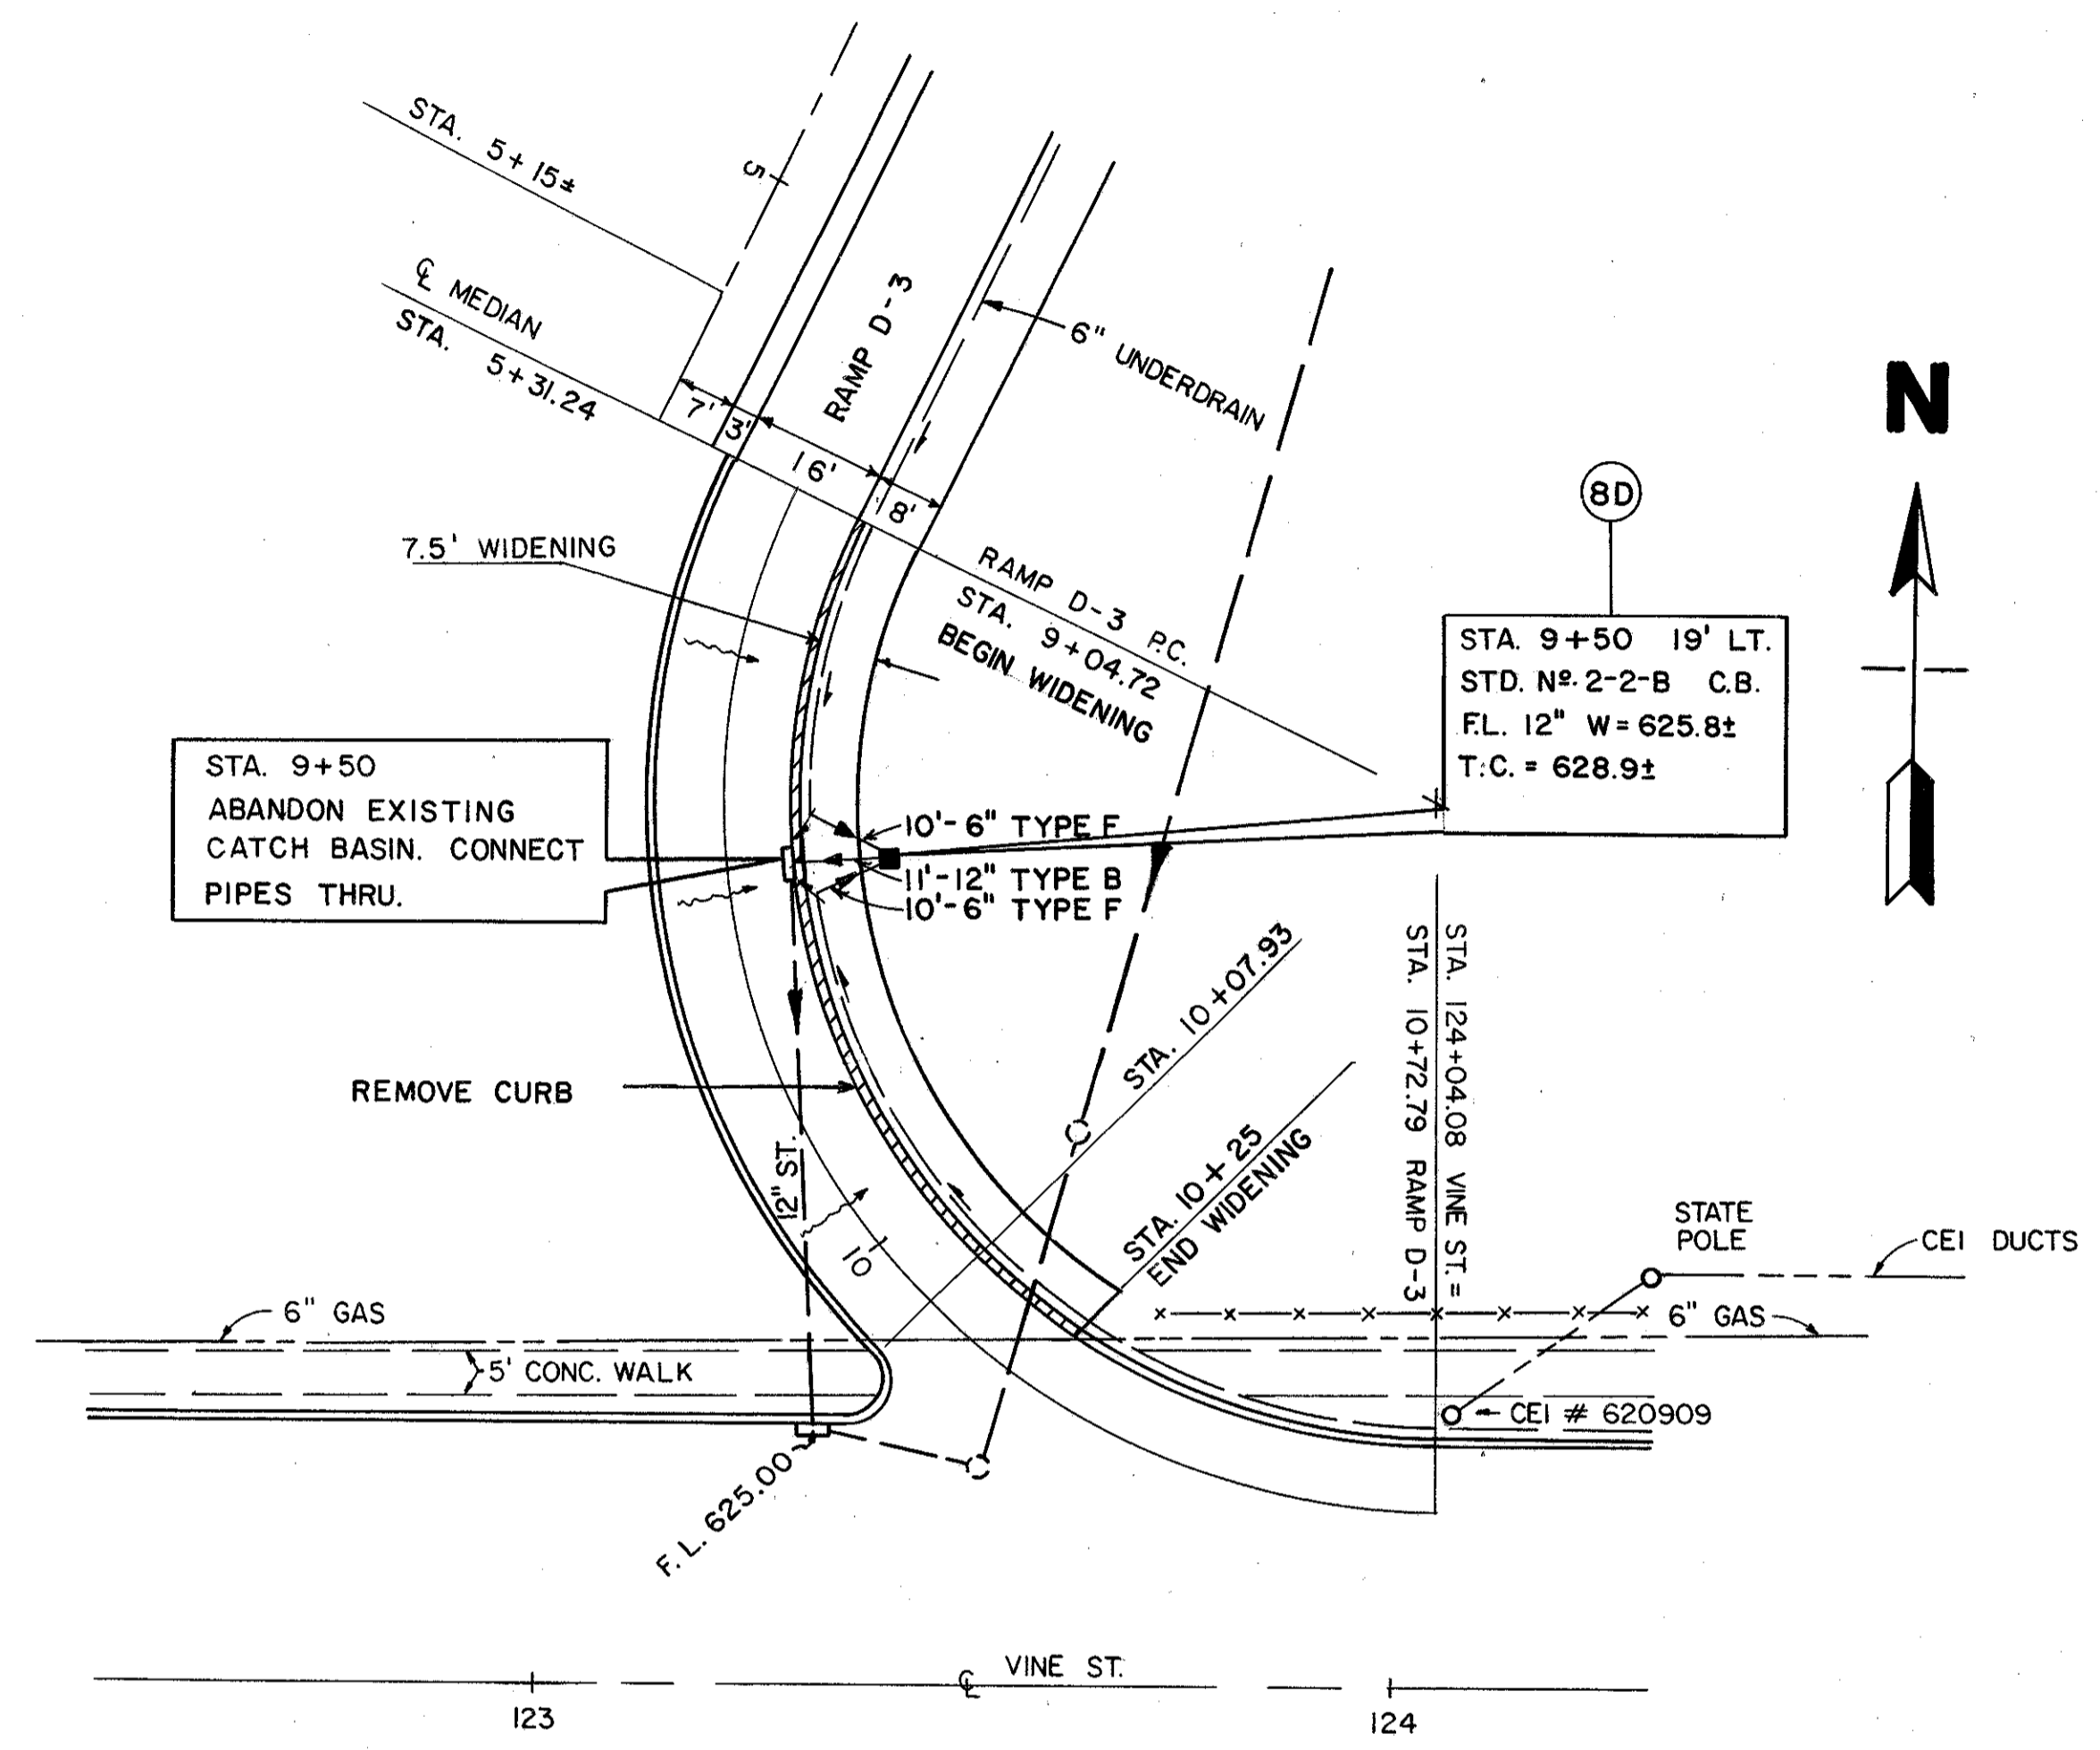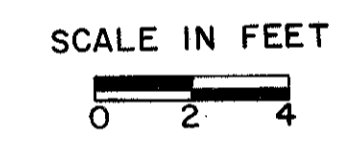

FOR PAVEMENT QUANTITIES SEE SHEET N^o 46
FOR DRAINAGE QUANTITIES SEE SHEET N^o 21
FOR SEWER PROFILE SEE CROSS SECTIONS