



81-A 5

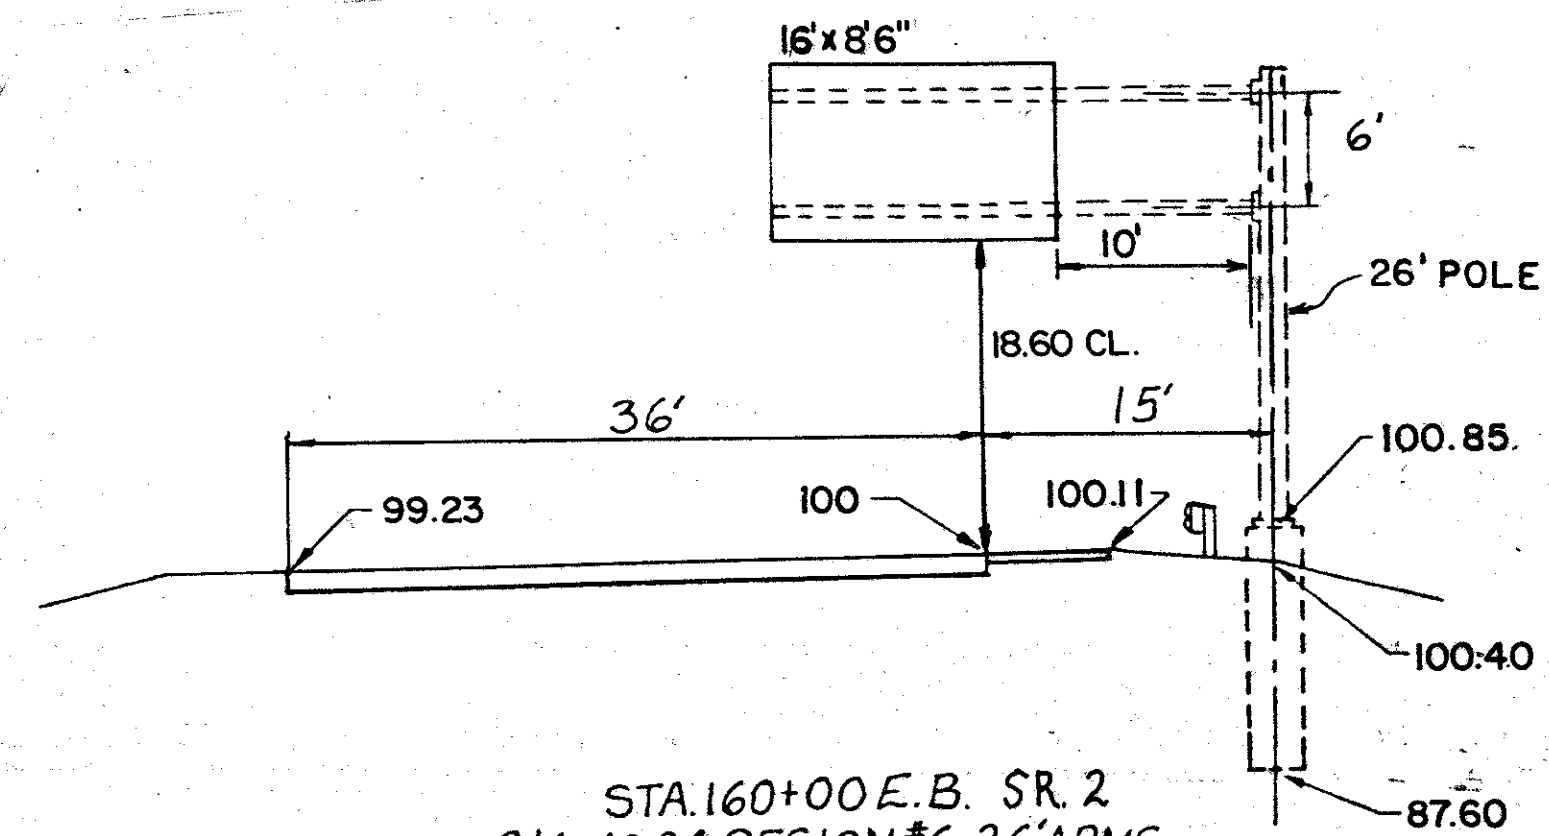

STA. 160+00 E.B. SR. 2  
 816 12.24 DESIGN #6, 26' ARMS  
 SIGN 16' x 8'-6"  
 BRKT. SPACING - 8<sup>5</sup>/<sub>8</sub>, 75<sup>3</sup>/<sub>8</sub>, 99<sup>3</sup>/<sub>8</sub>, 8<sup>5</sup>/<sub>8</sub>  
 No. OF BRKTS - 3 Z BRKTS., HT. 8'-6"

63

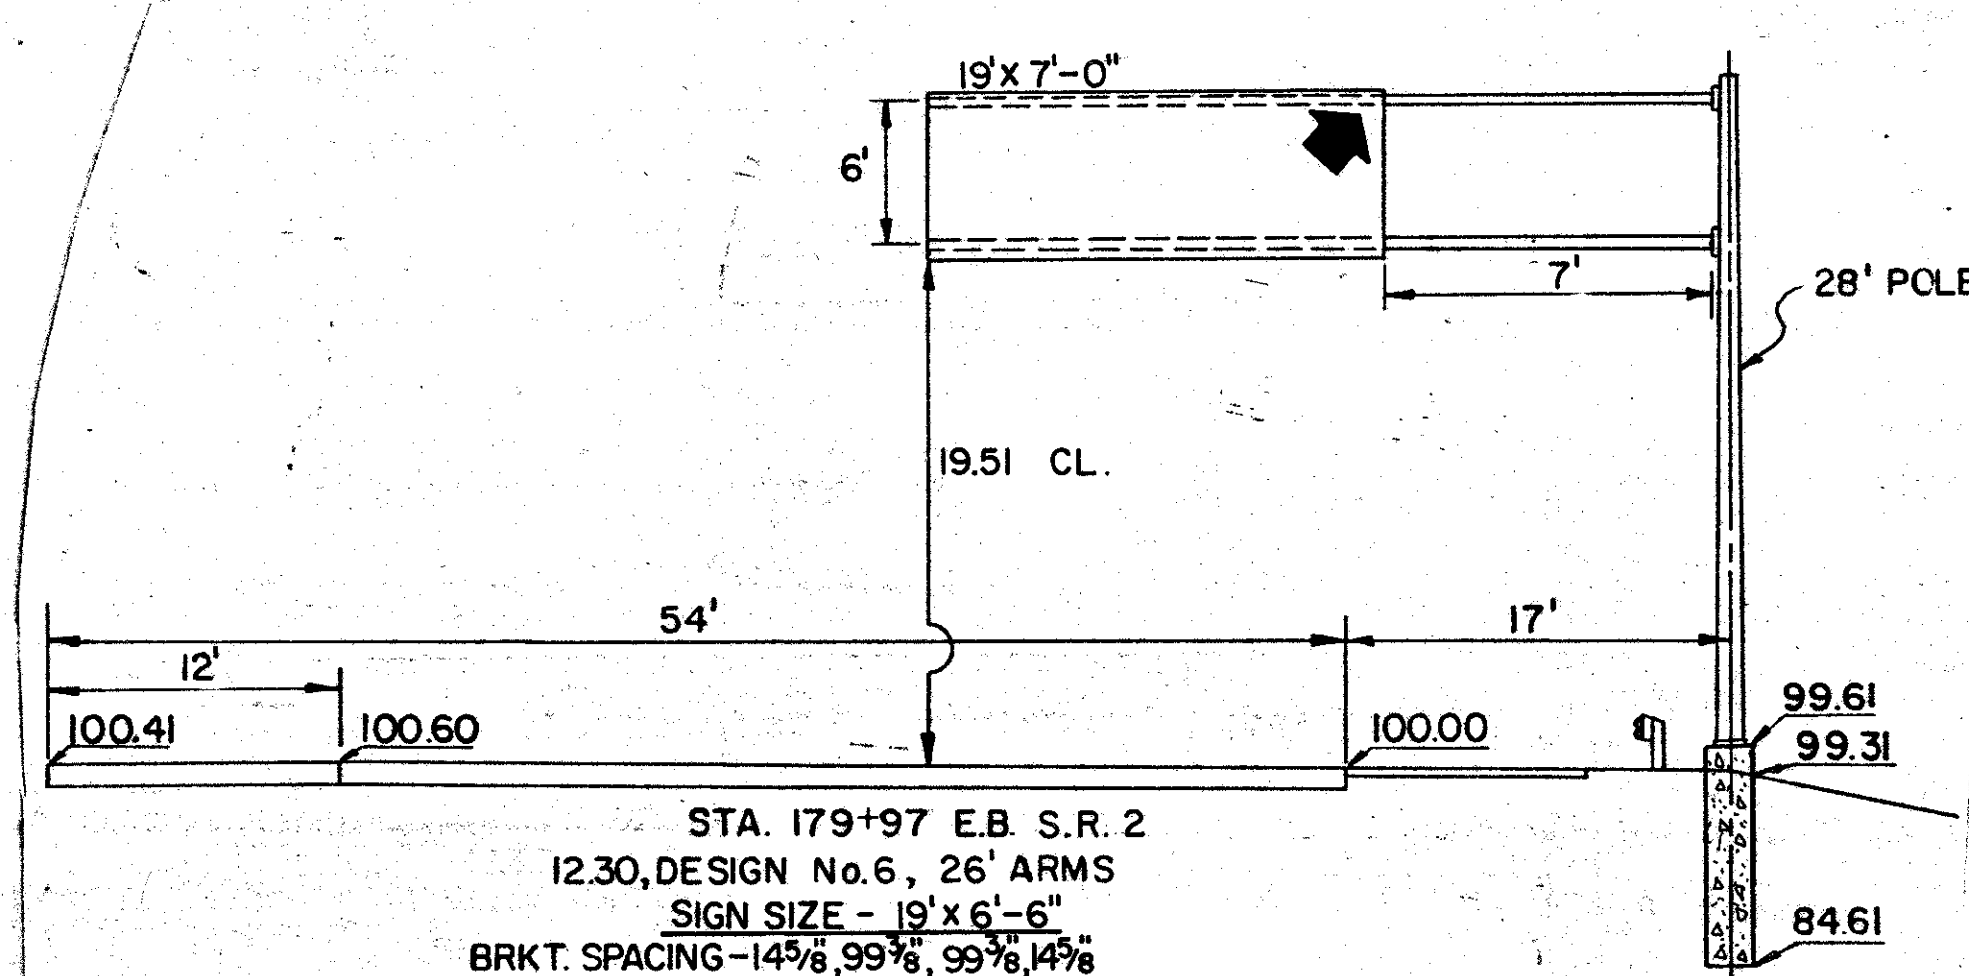


STA. 179+97 E.B. SR. 2  
 12.30, DESIGN No. 6, 26' ARMS  
 SIGN SIZE - 19' x 6'-6"  
 BRKT. SPACING - 14<sup>3</sup>/<sub>8</sub>, 99<sup>3</sup>/<sub>8</sub>, 99<sup>3</sup>/<sub>8</sub>, 14<sup>3</sup>/<sub>8</sub>  
 No. OF BRKT. - 3 Z BRKTS., HEIGHT 7'-0"

72


FHWA REGION	STATE	PROJECT
5	OHIO	

131  
171

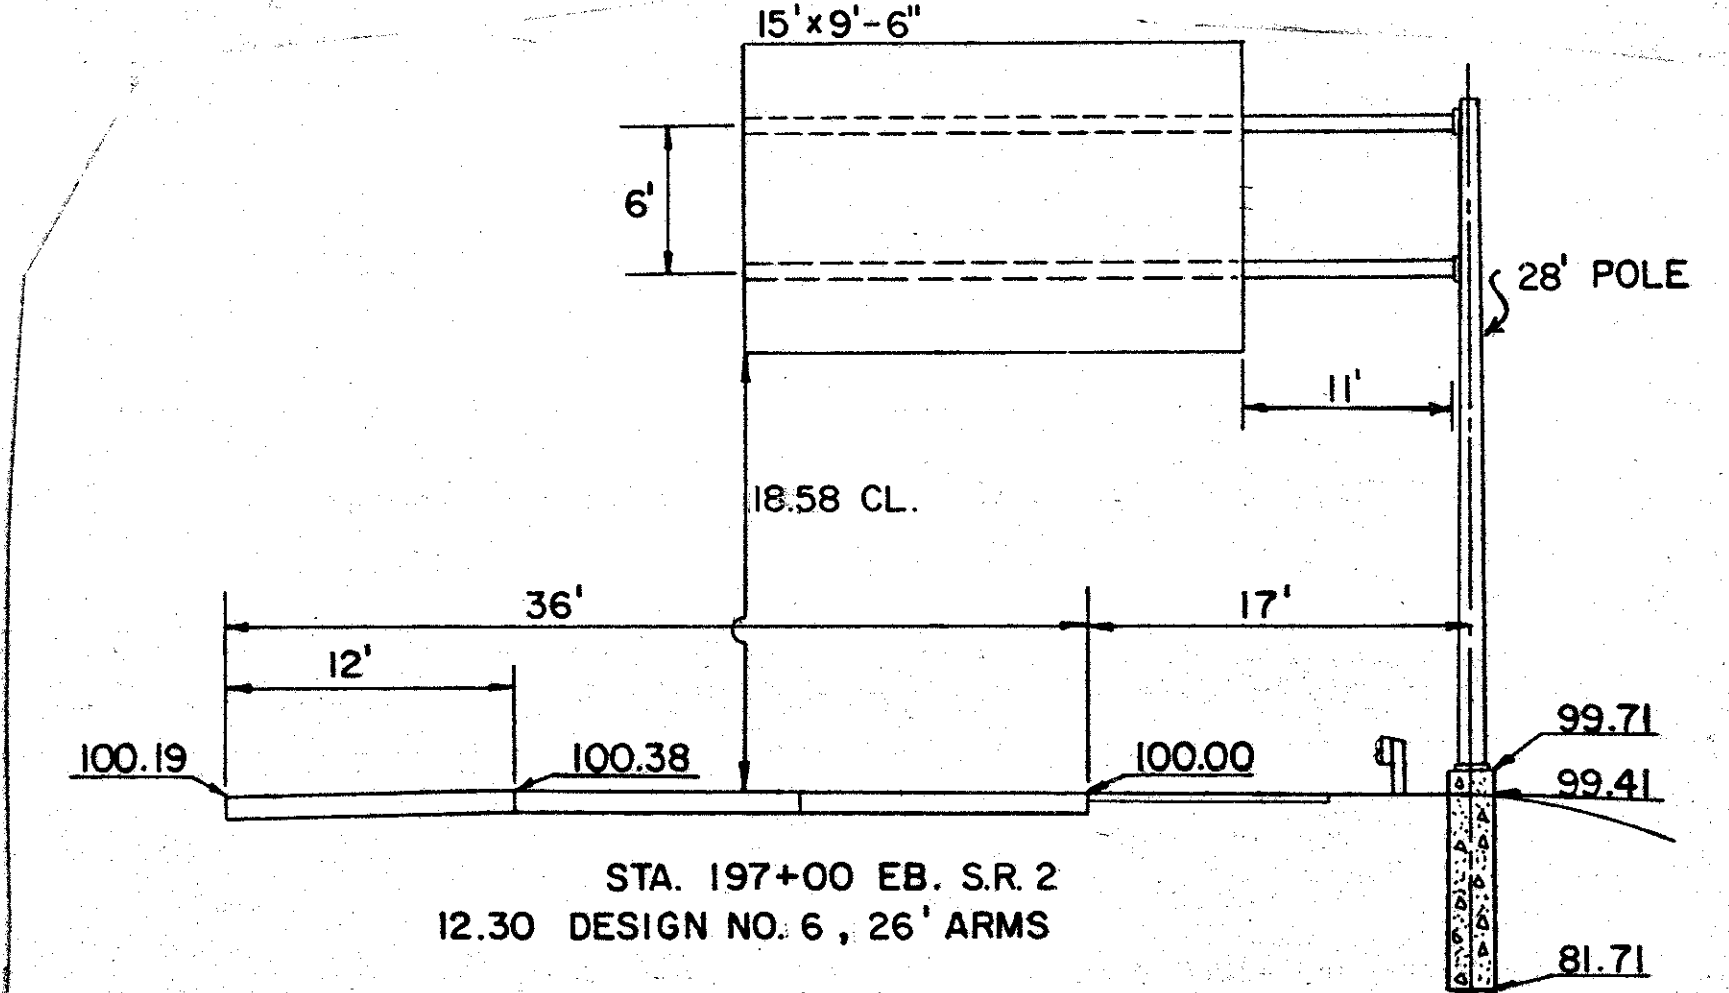

STA. 197+00 EB. SR. 2  
 12.30 DESIGN NO. 6, 26' ARMS  
 SIGN SIZE - 15' x 9'-6"  
 BRKT. SPACING - 14<sup>3</sup>/<sub>8</sub>, 75<sup>3</sup>/<sub>8</sub>, 75<sup>3</sup>/<sub>8</sub>, 14<sup>3</sup>/<sub>8</sub>  
 NO. OF BRKTS - 3 Z BRKTS., HEIGHT - 9'-6"


91

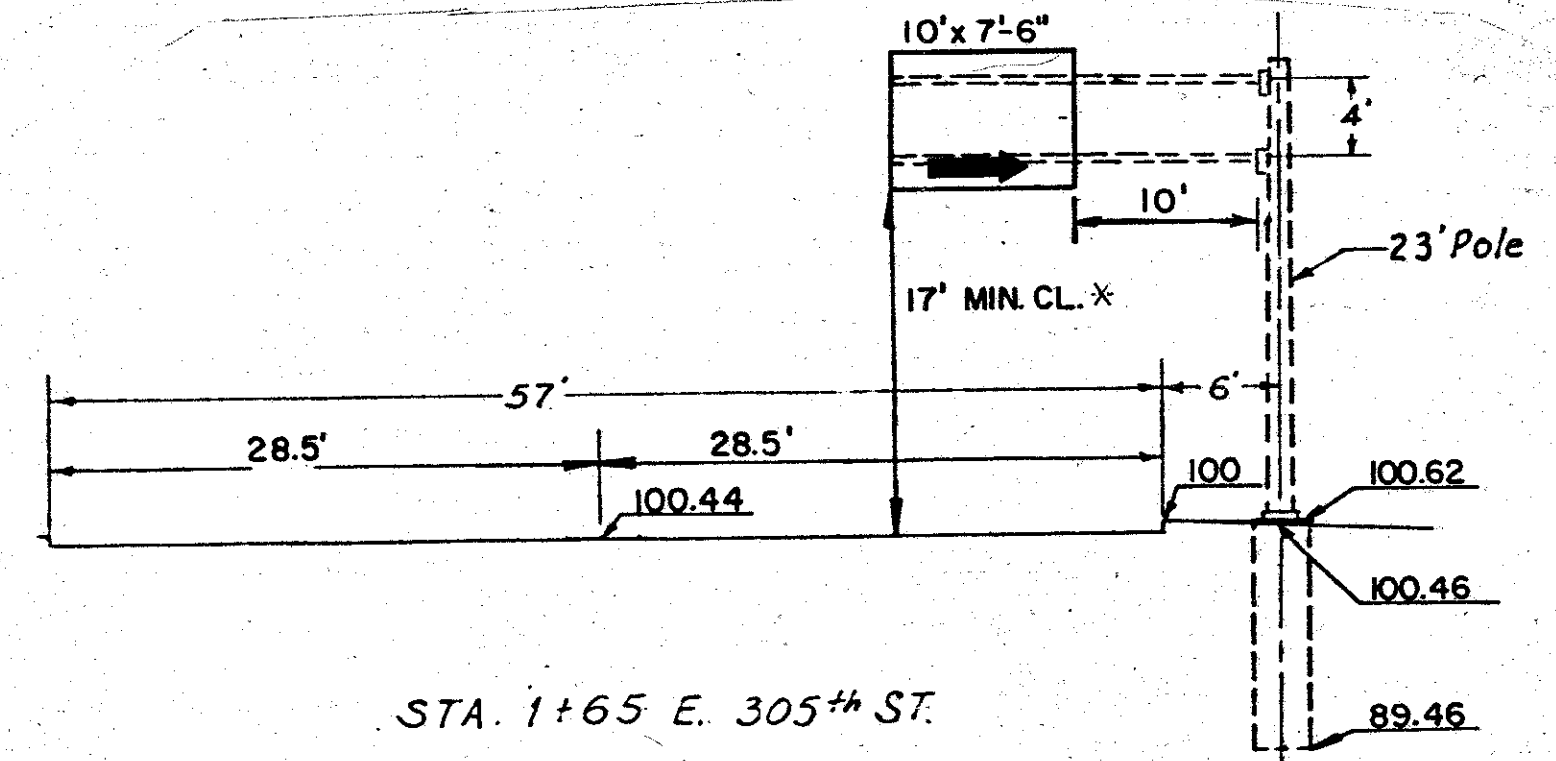

STA. 1+65 E. 305<sup>th</sup> ST.  
 816 12.24 DESIGN #4 MOD. 20' ARMS  
 SIGN 10' x 7'  
 BRKT. SPACING - 10<sup>3</sup>/<sub>8</sub>, 99<sup>3</sup>/<sub>8</sub>, 10<sup>1</sup>/<sub>4</sub>"  
 No. OF BRKTS - 2 Z BRKT - HEIGHT 7'-6"


\* SIGN MUST BE OFFSET VERTICALLY TO  
 ACHIEVE 17' MINIMUM CLEARANCE.

97

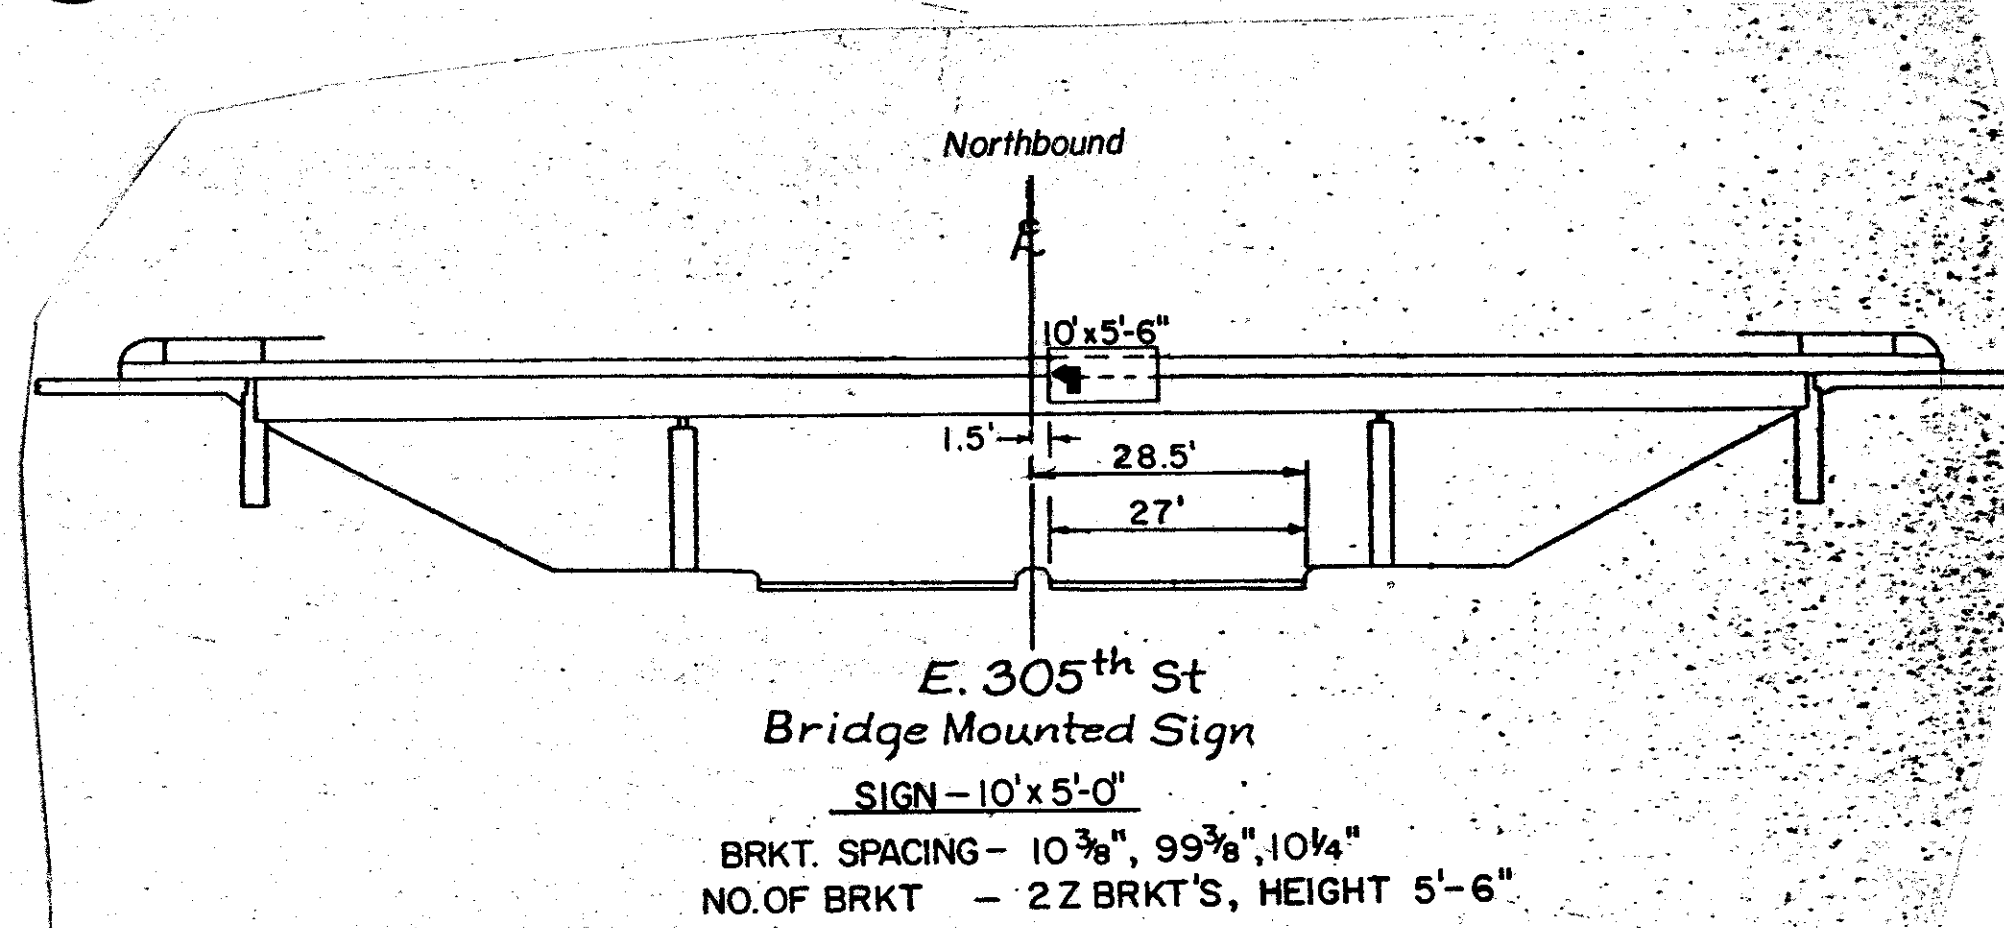

E. 305<sup>th</sup> St  
 Bridge Mounted Sign  
 SIGN - 10' x 5'-0"  
 BRKT. SPACING - 10<sup>3</sup>/<sub>8</sub>, 99<sup>3</sup>/<sub>8</sub>, 10<sup>1</sup>/<sub>4</sub>"  
 NO. OF BRKT - 2 Z BRKT'S, HEIGHT 5'-6"


87

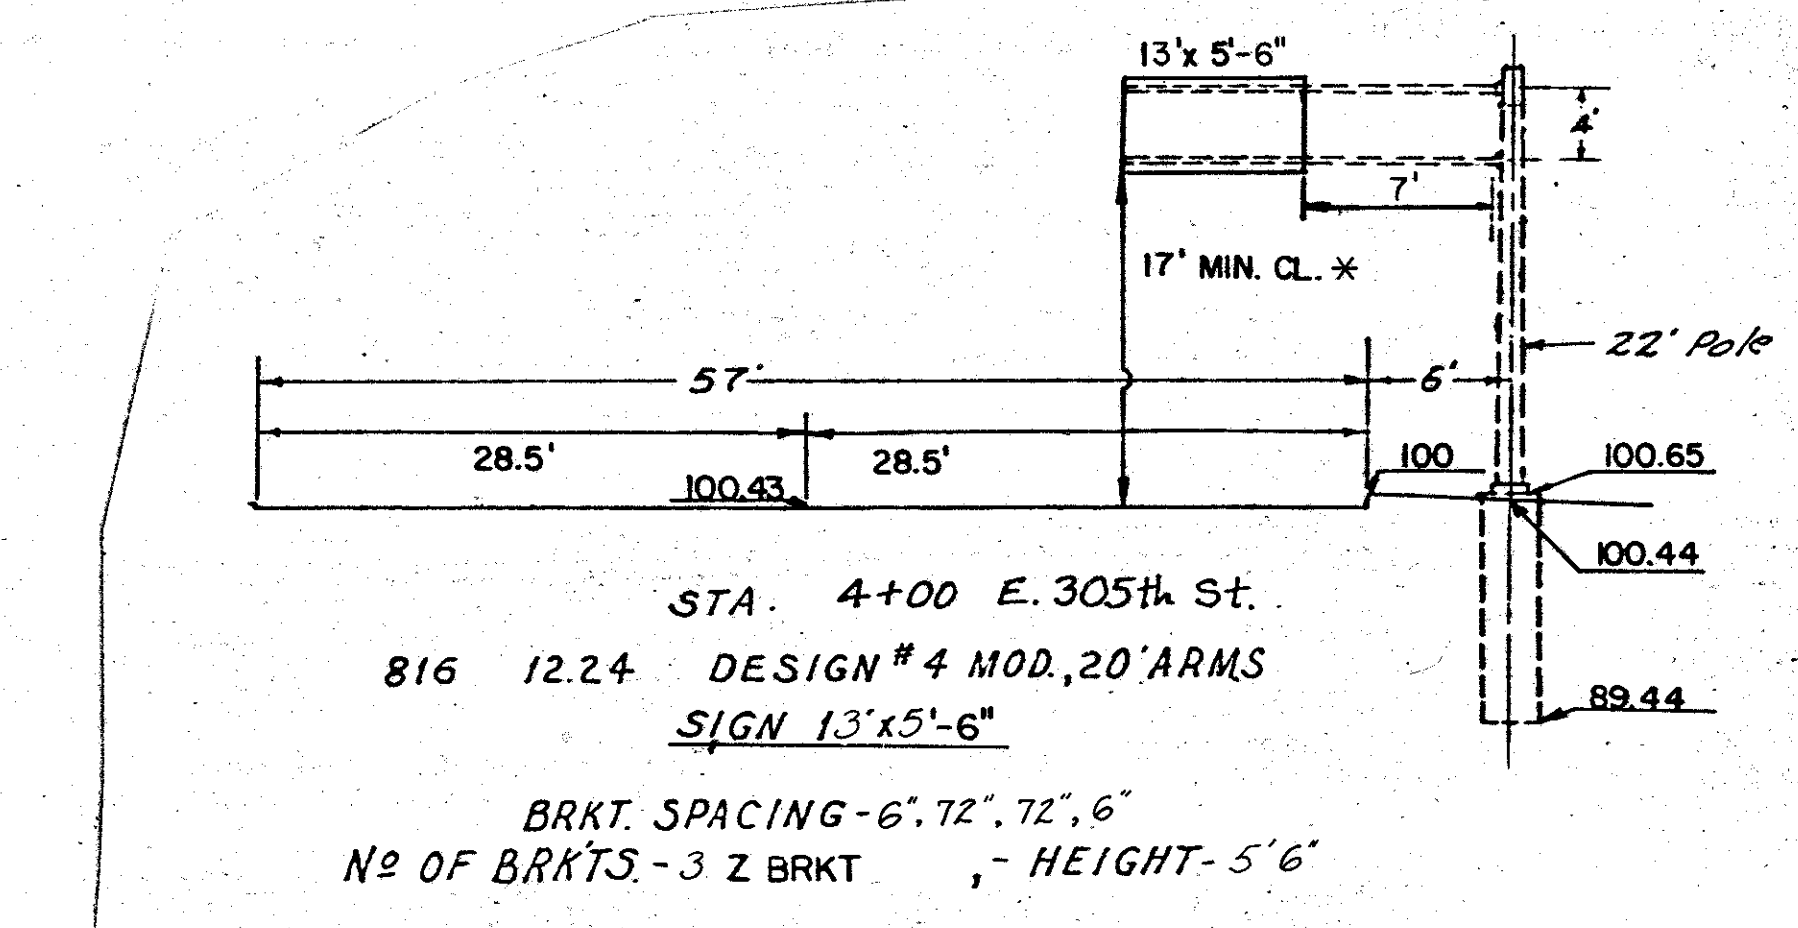

STA. 4+00 E. 305<sup>th</sup> St.  
 816 12.24 DESIGN #4 MOD. 20' ARMS  
 SIGN 13' x 5'-6"  
 BRKT. SPACING - 6'. 72", 72", 6"  
 No. OF BRKTS - 3 Z BRKT - HEIGHT - 5'-6"

\* SIGN MUST BE OFFSET VERTICALLY TO  
 ACHIEVE 17' MINIMUM CLEARANCE.


94

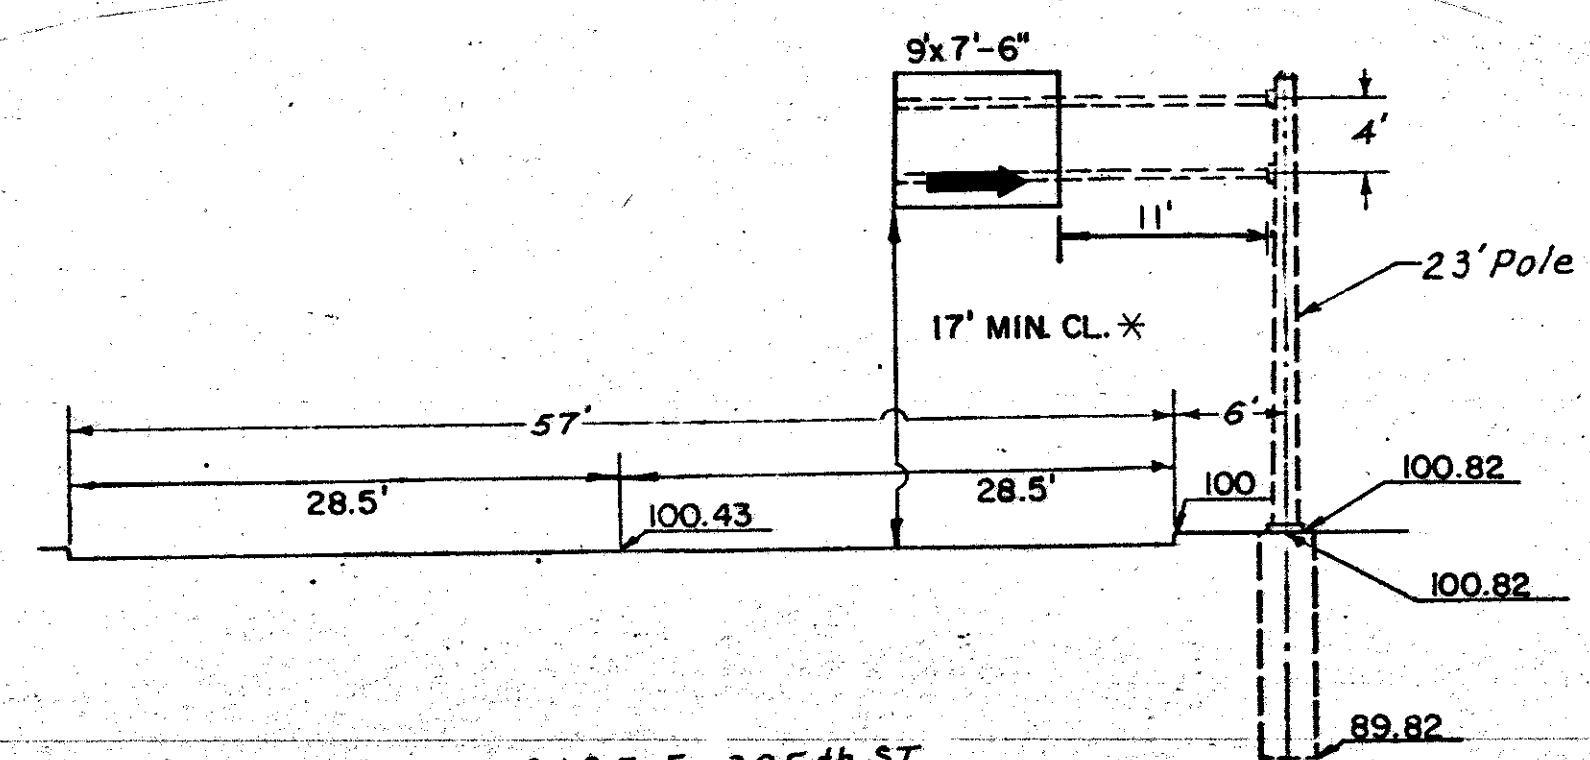

STA. 3+95 E. 305<sup>th</sup> ST.  
 816 12.24 DESIGN #4 MOD. 20' ARMS  
 SIGN 9' x 7'-0"  
 BRKT. SPACING - 16<sup>3</sup>/<sub>8</sub>, 75<sup>3</sup>/<sub>8</sub>, 16<sup>1</sup>/<sub>4</sub>"  
 No. OF BRKTS - 2 Z BRKT'S HEIGHT - 7'-6"


\* SIGN MUST BE OFFSET VERTICALLY TO  
 ACHIEVE 17' MINIMUM CLEARANCE.

92

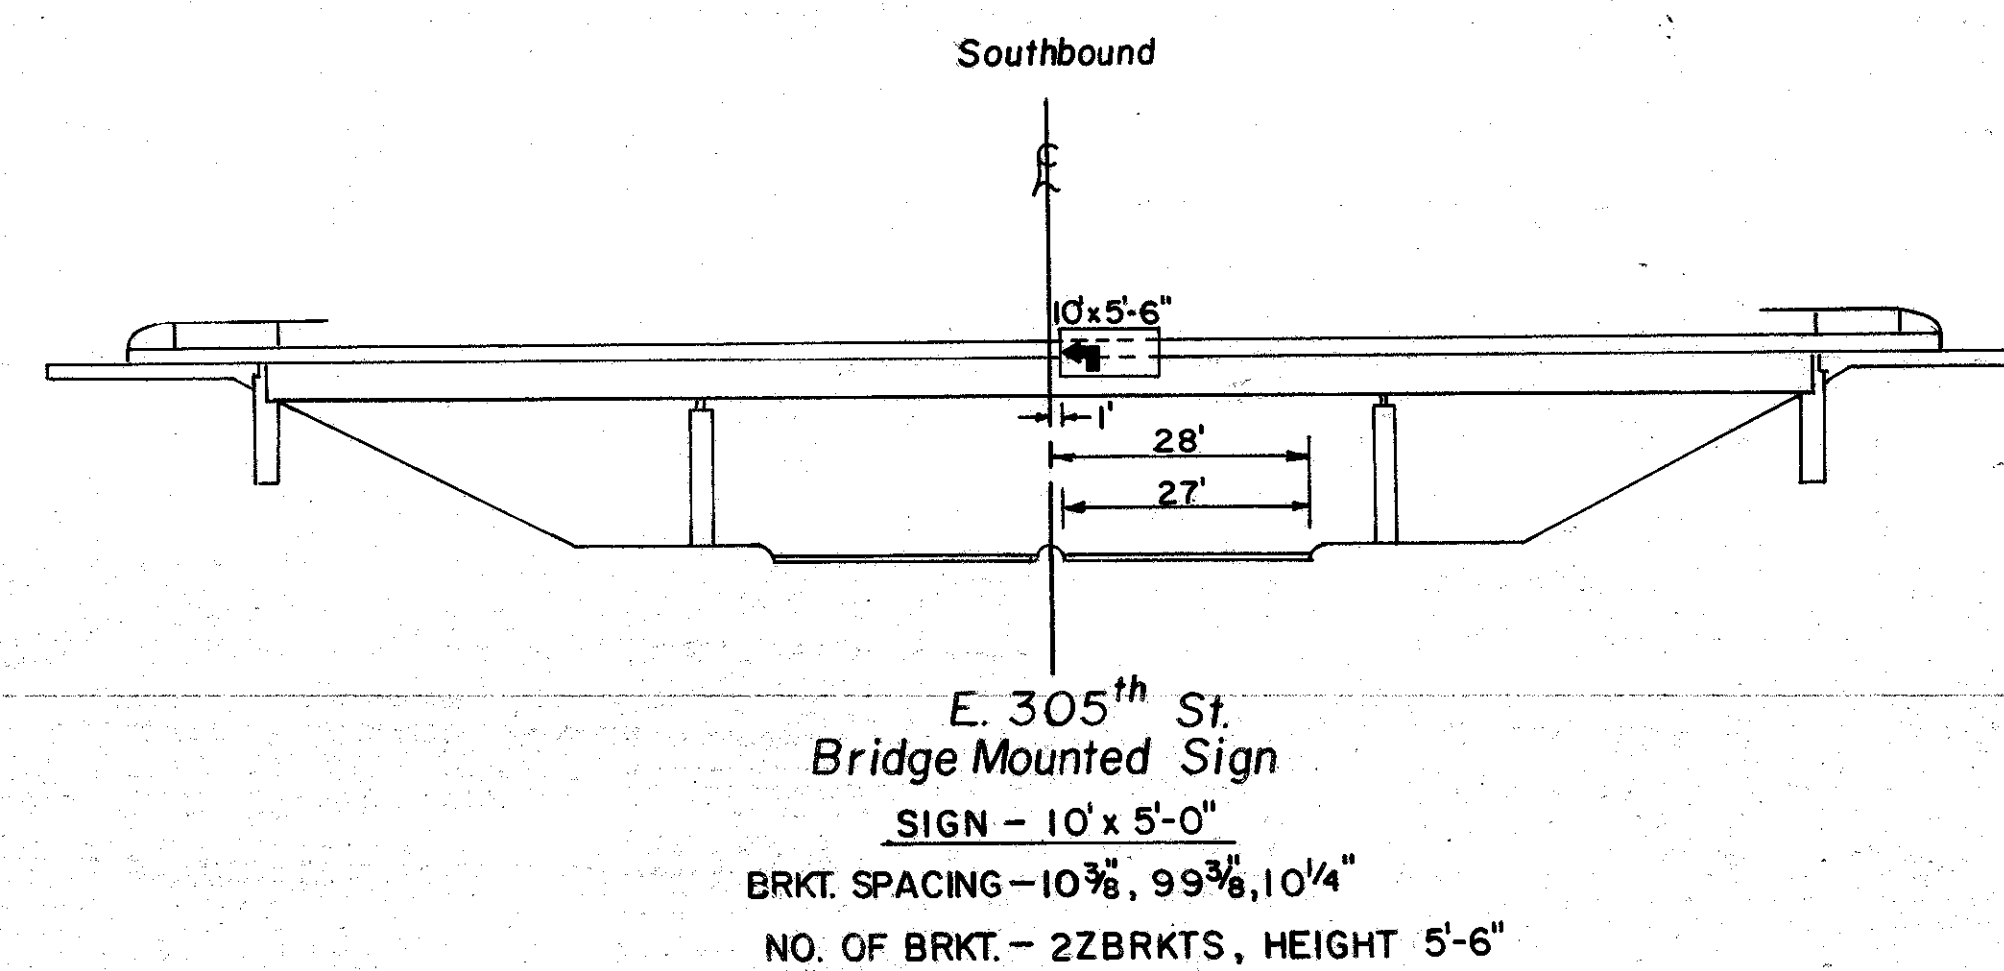

E. 305<sup>th</sup> St  
 Bridge Mounted Sign  
 SIGN - 10' x 5'-0"  
 BRKT. SPACING - 10<sup>3</sup>/<sub>8</sub>, 99<sup>3</sup>/<sub>8</sub>, 10<sup>1</sup>/<sub>4</sub>"  
 NO. OF BRKT. - 2 Z BRKTS., HEIGHT 5'-6"

102

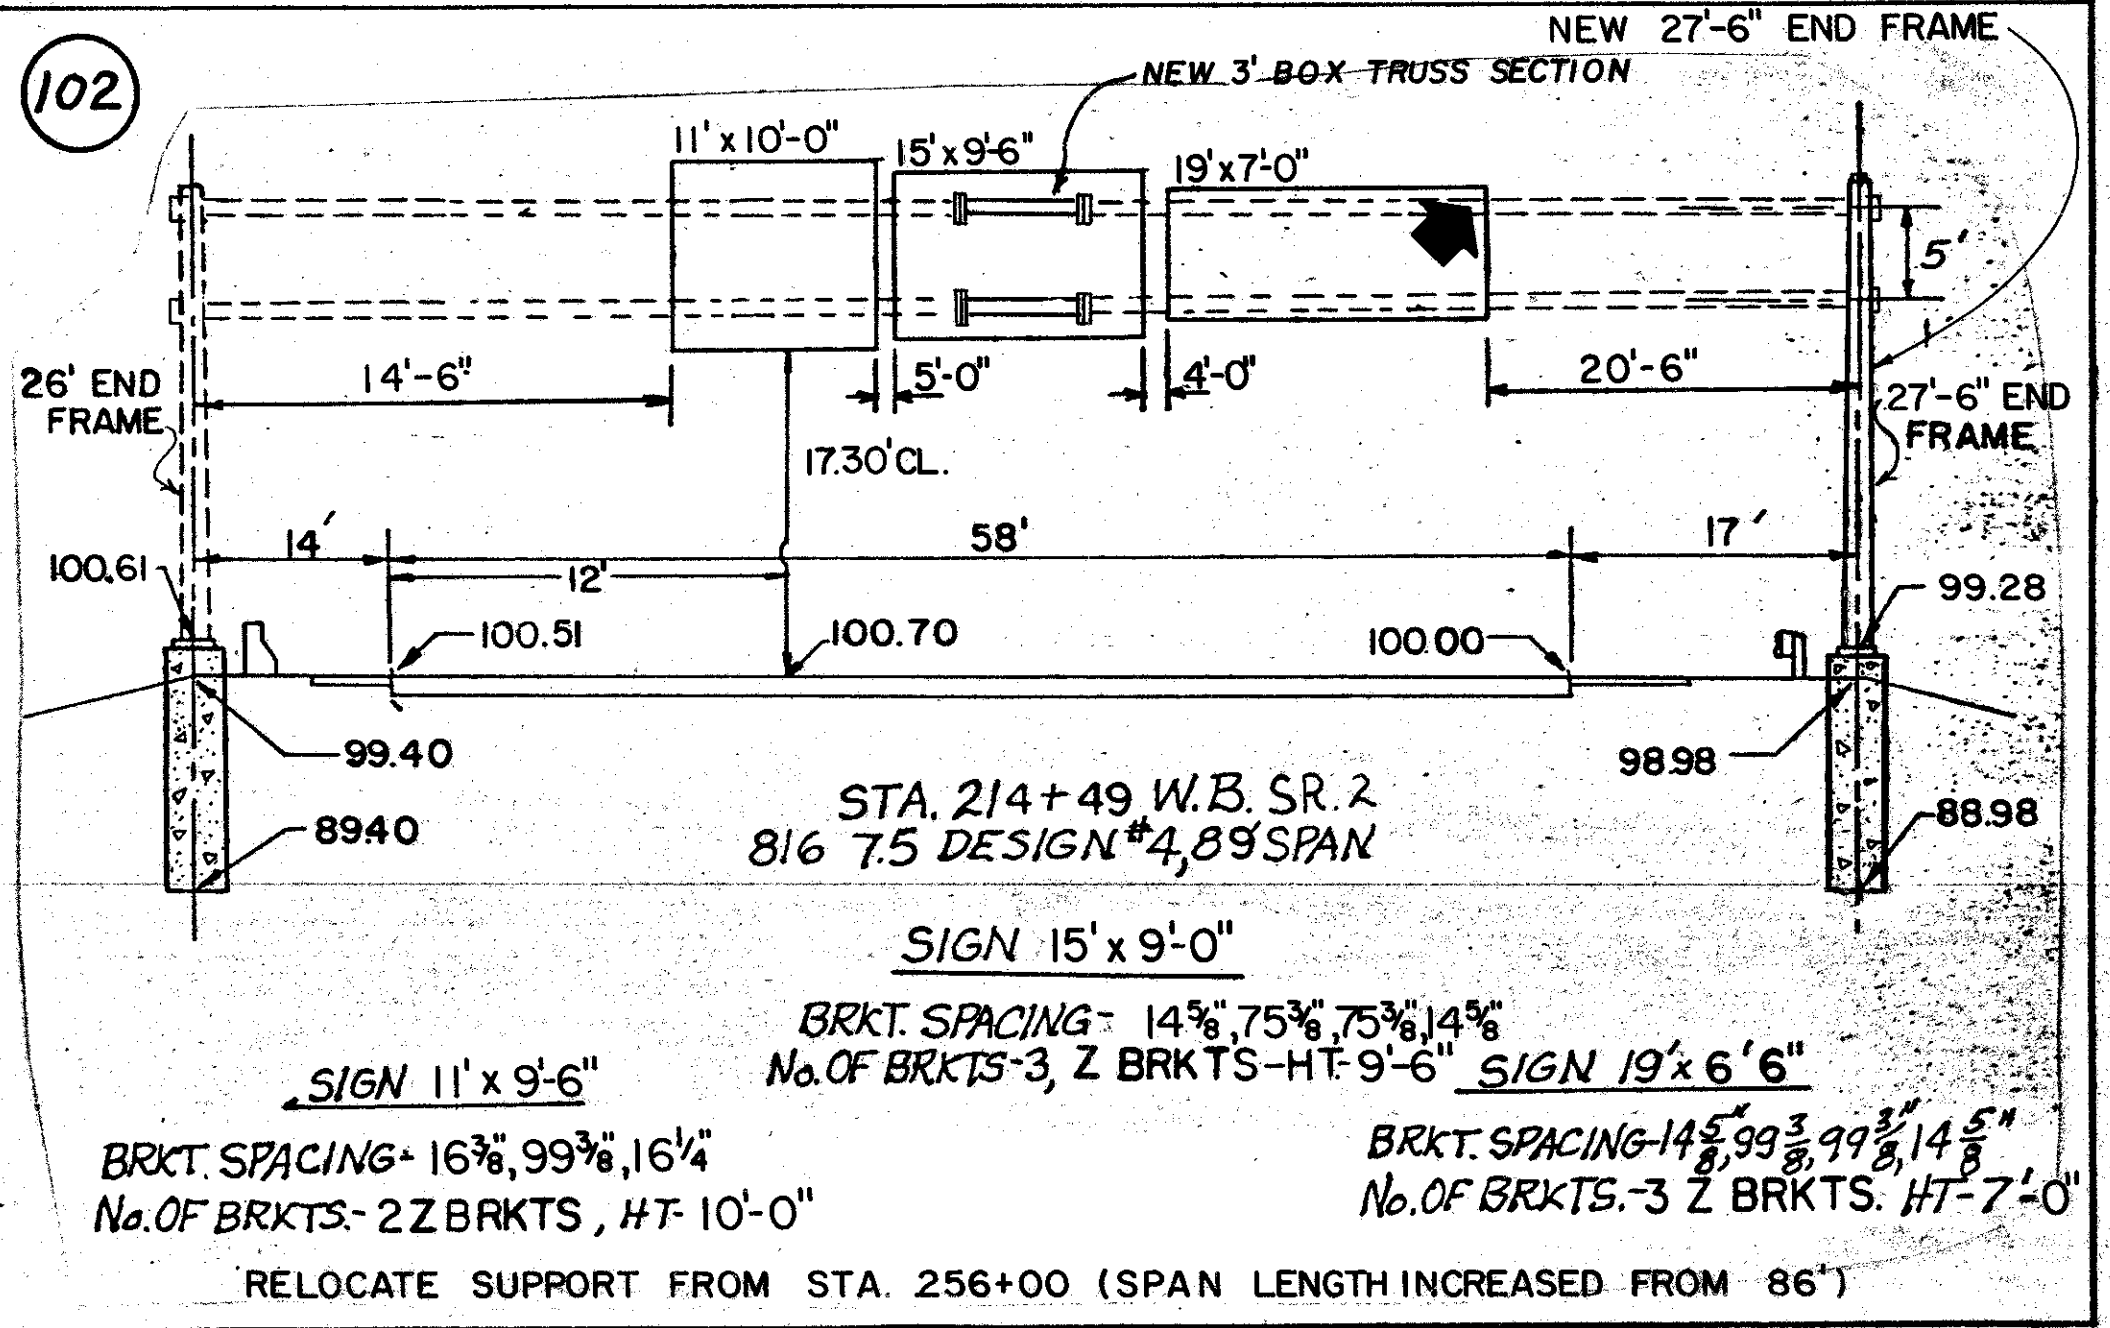

STA. 214+49 W.B. SR. 2  
 816 7.5 DESIGN #4, 89' SPAN  
 SIGN 15' x 9'-0"  
 BRKT. SPACING - 14<sup>3</sup>/<sub>8</sub>, 75<sup>3</sup>/<sub>8</sub>, 75<sup>3</sup>/<sub>8</sub>, 14<sup>3</sup>/<sub>8</sub>  
 No. OF BRKTS - 3, Z BRKTS - HT - 9'-6"  
 SIGN 11' x 9'-6"  
 BRKT. SPACING - 16<sup>3</sup>/<sub>8</sub>, 99<sup>3</sup>/<sub>8</sub>, 16<sup>1</sup>/<sub>4</sub>"  
 No. OF BRKTS - 2 Z BRKTS., HT - 10'-0"  
 SIGN 19' x 6'-6"  
 BRKT. SPACING - 14<sup>5</sup>/<sub>8</sub>, 99<sup>3</sup>/<sub>8</sub>, 99<sup>3</sup>/<sub>8</sub>, 14<sup>5</sup>/<sub>8</sub>"  
 No. OF BRKTS - 3 Z BRKTS., HT - 7'-0"  
 RELOCATE SUPPORT FROM STA. 256+00 (SPAN LENGTH INCREASED FROM 86')