


FHWA REGION	STATE	PROJECT
5	OHIO	

155
171

LAKE COUNTY
LAK-2-0.00

NOTE: AT 79 INSTALL
6-400W. HPS
AT 110' MT. HT.

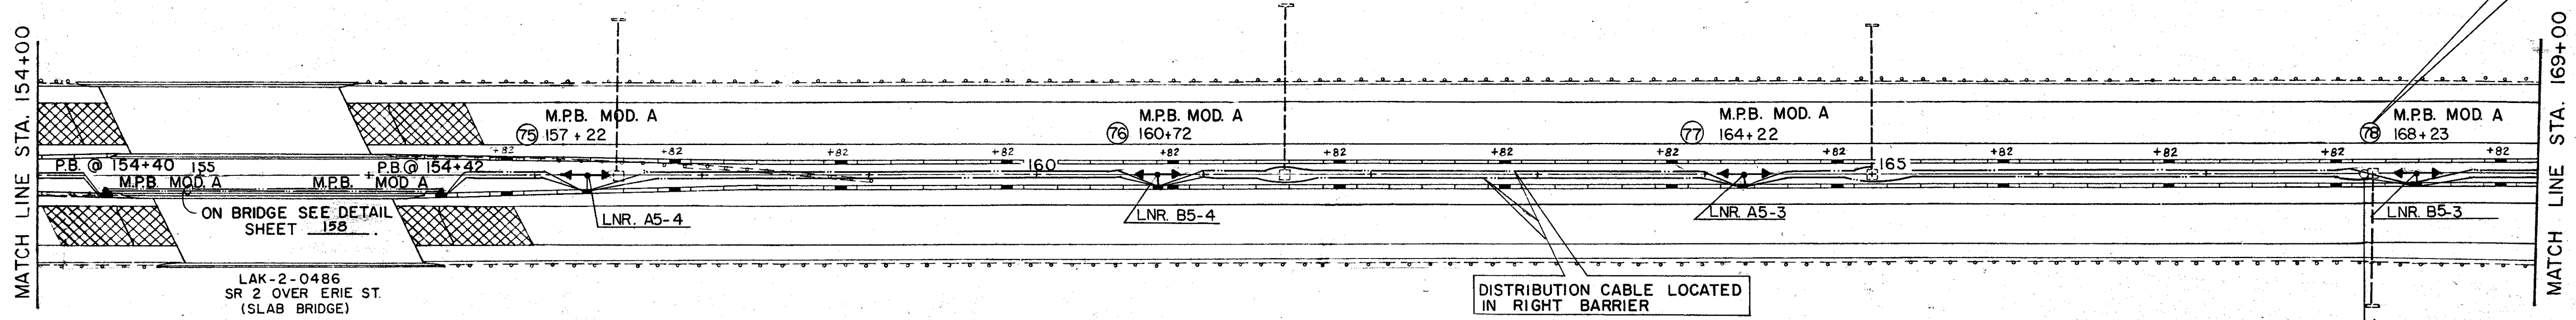

FOR LEGEND SEE SHEET 145

