



LAK-2-0.00

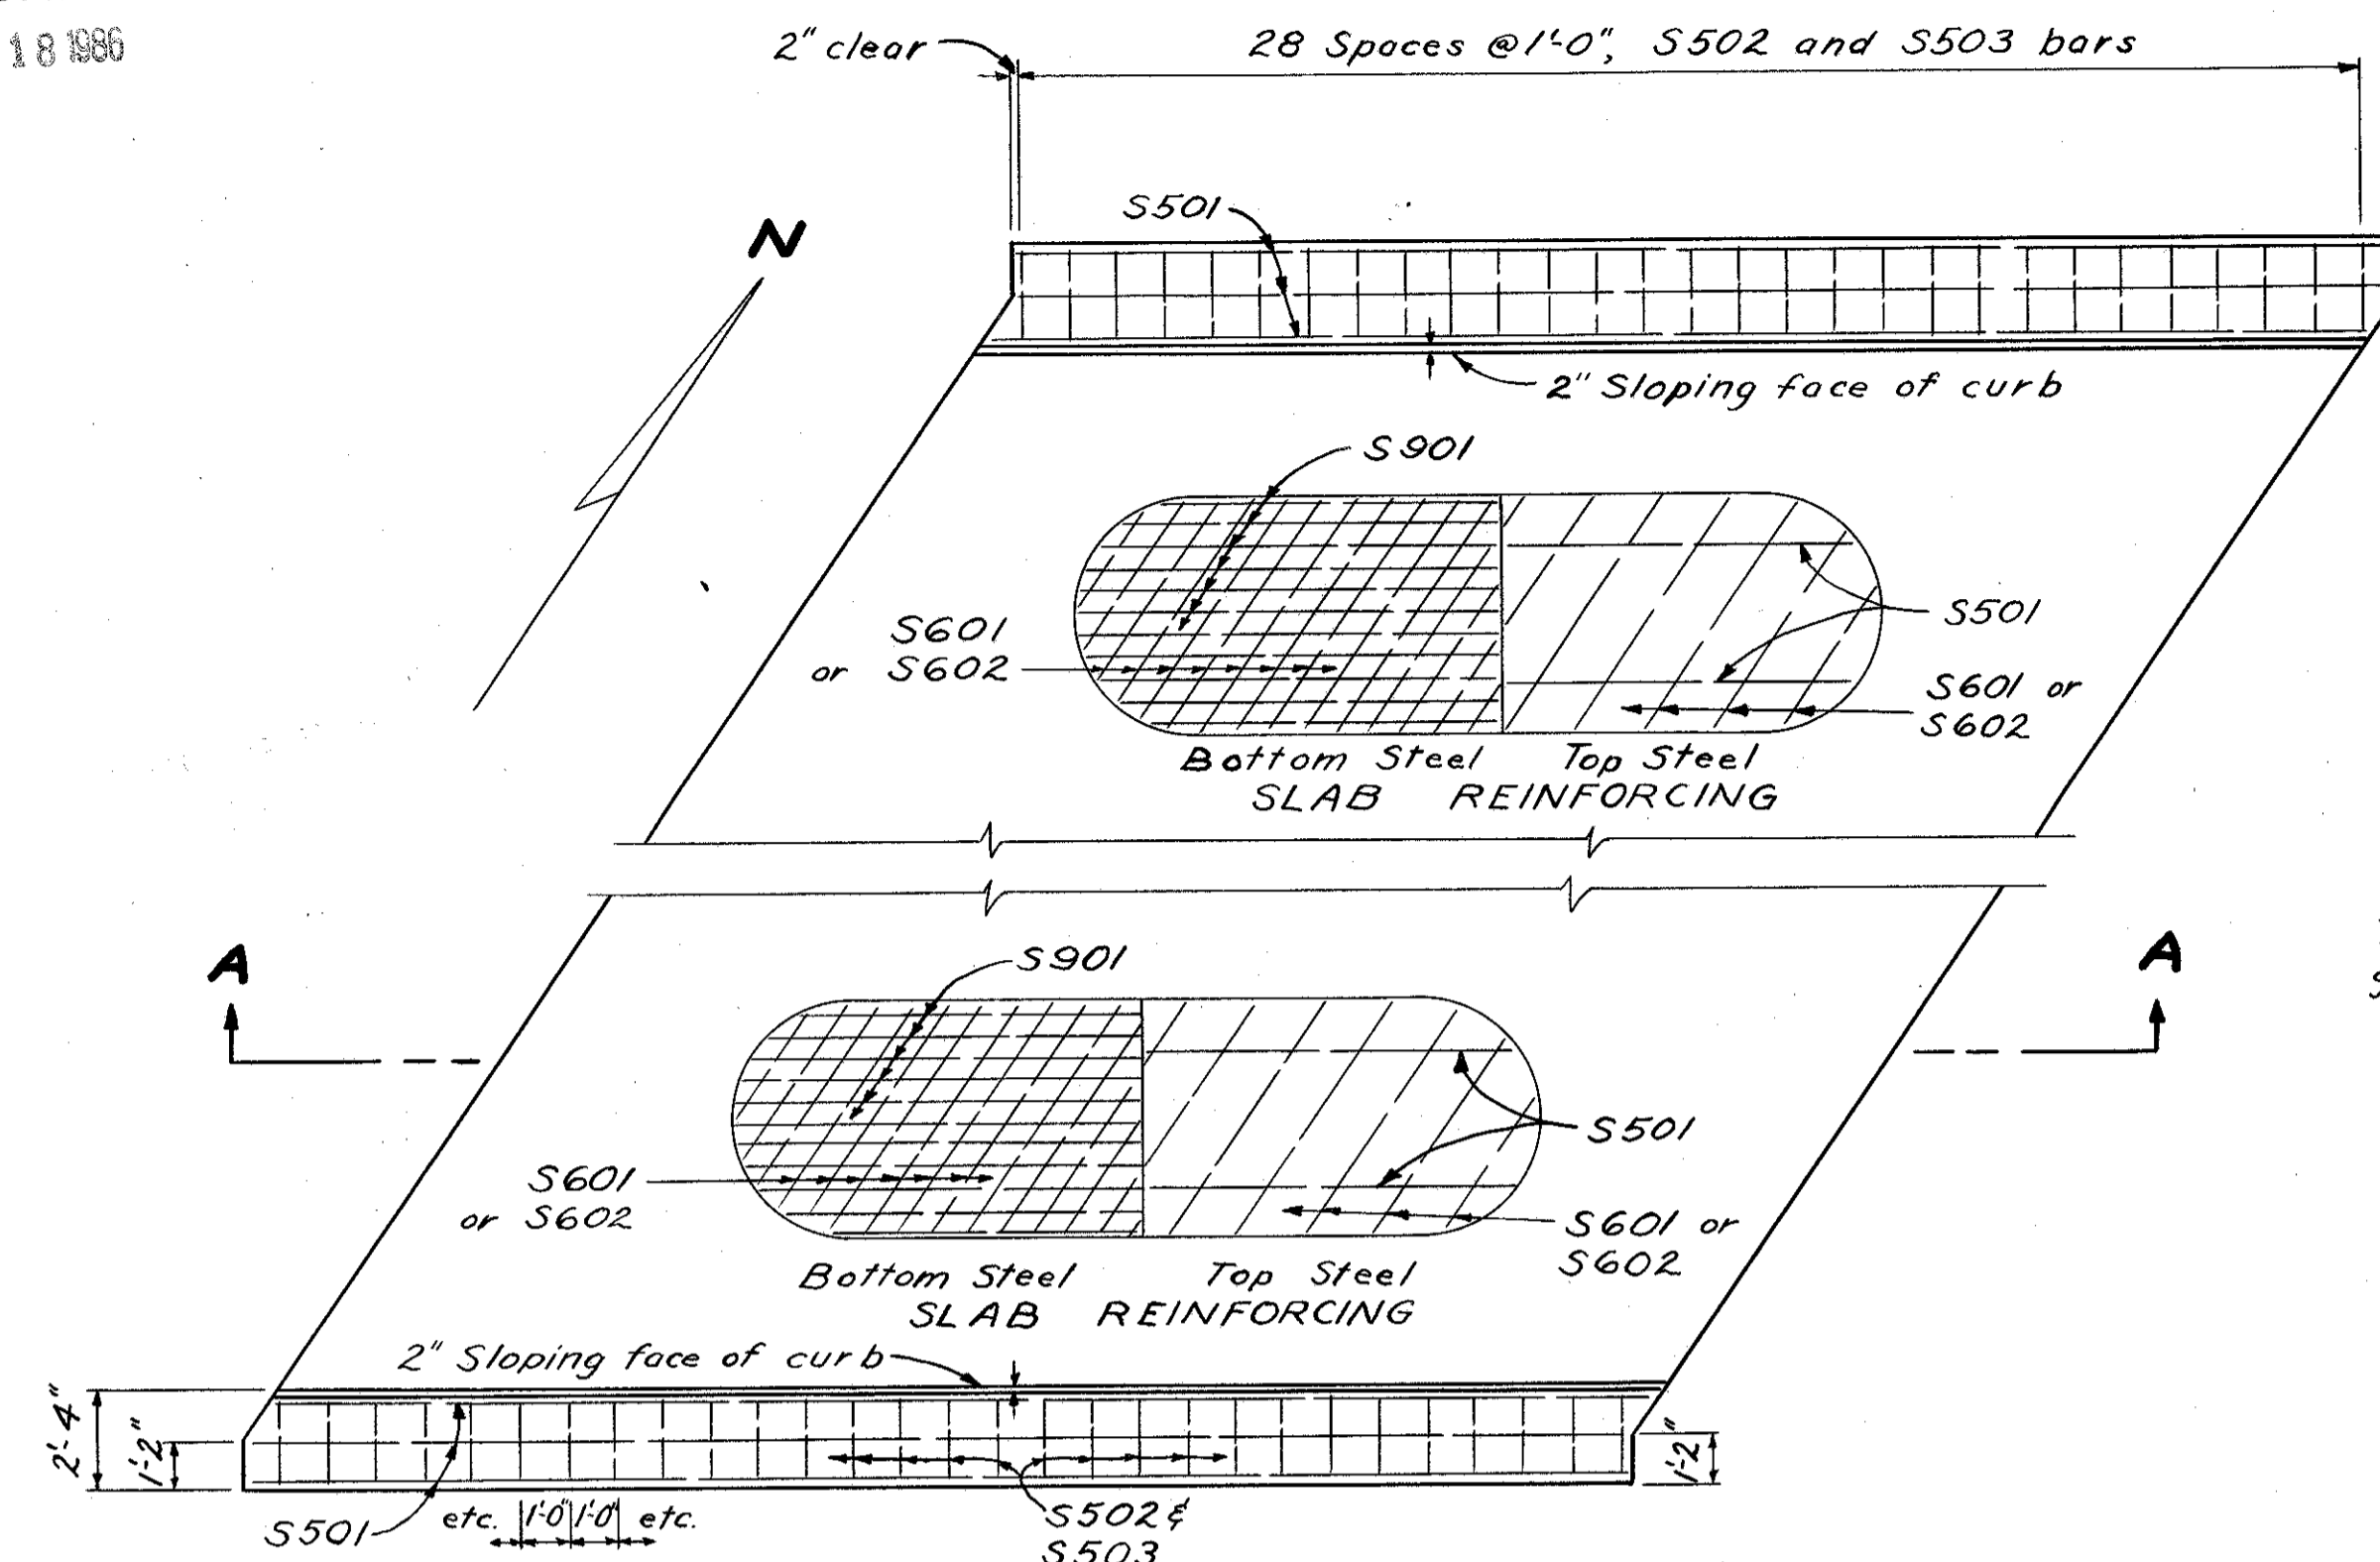


DECK PLAN

for Westbound Lanes, or Eastbound Lanes

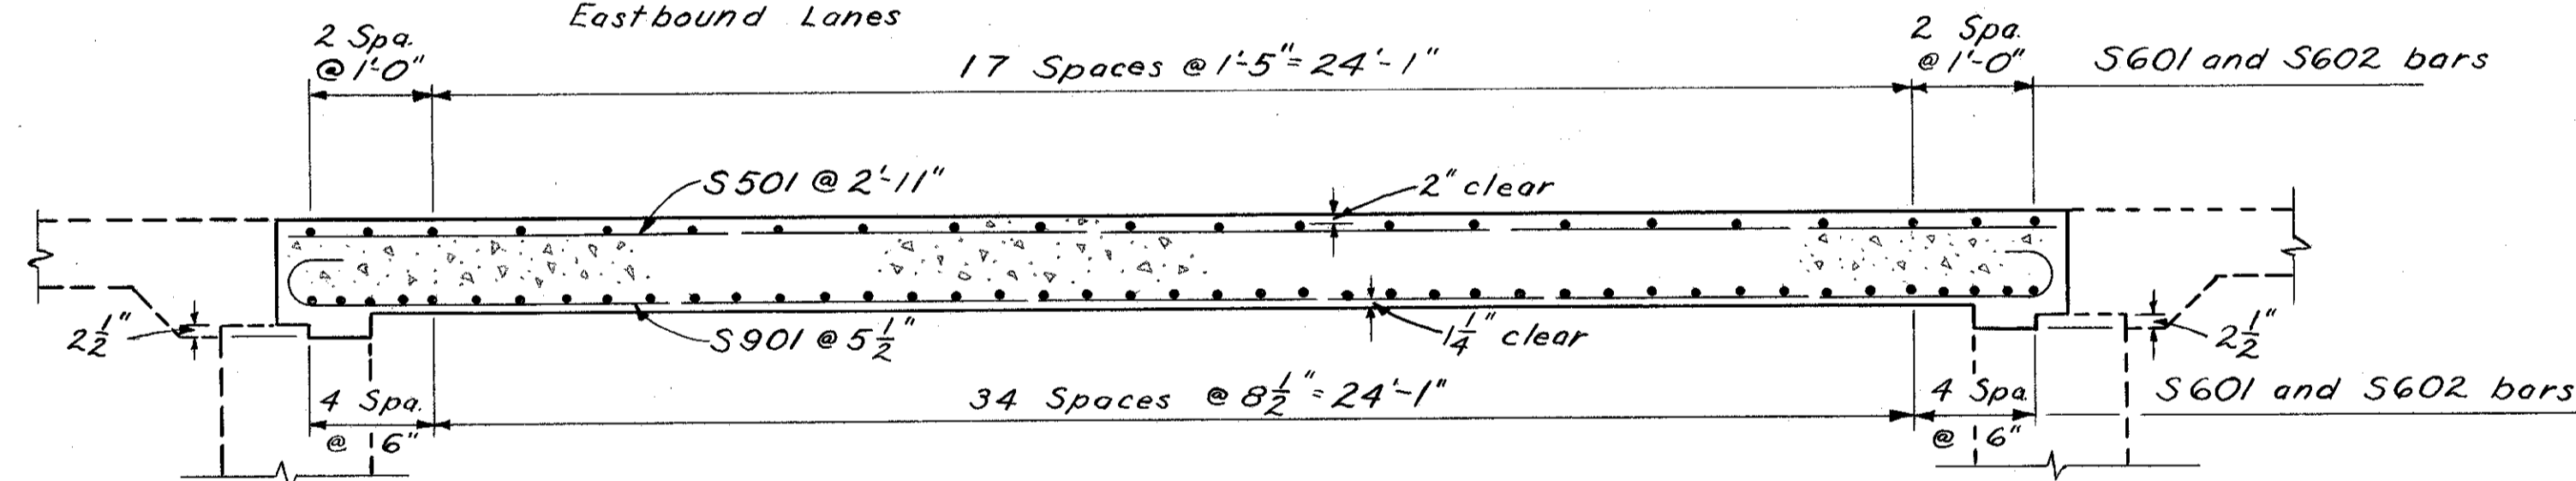


SECTION A-A

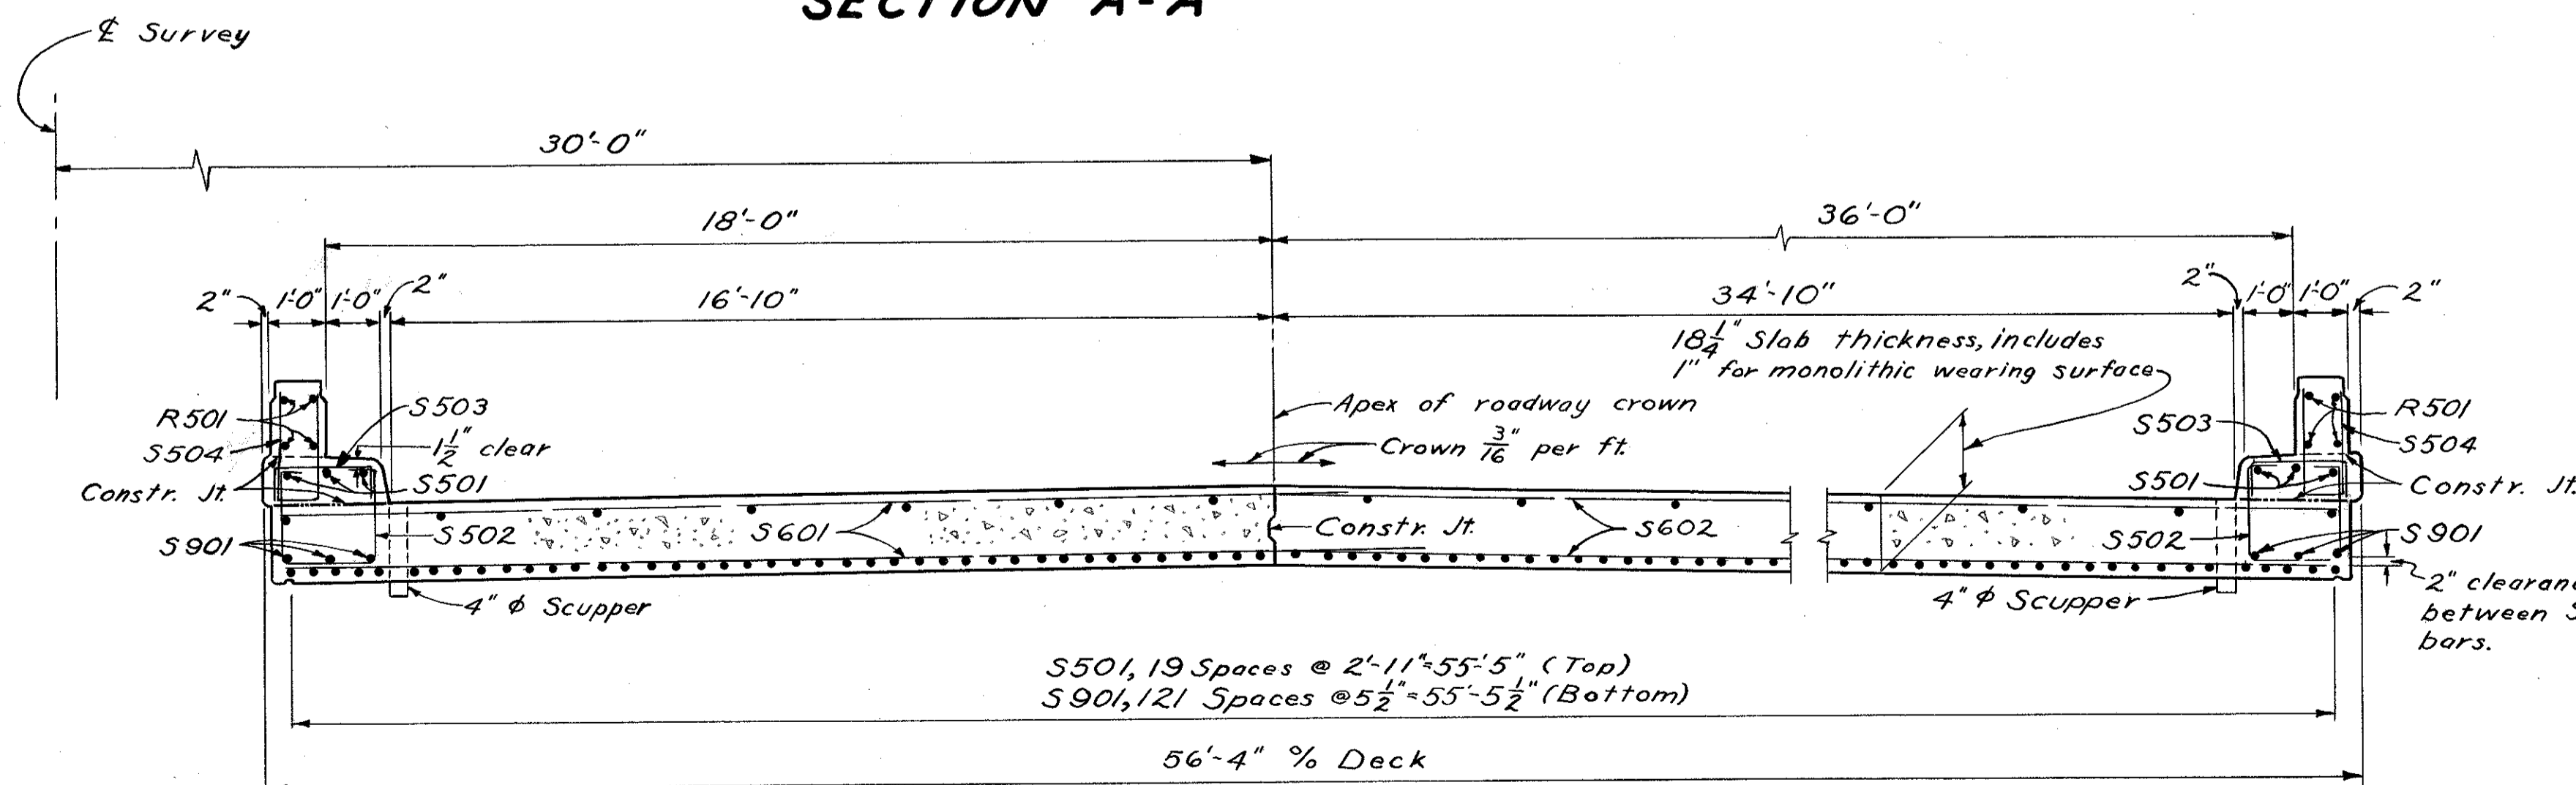

DECK SECTION

Deck for East Bound Lanes (Looking forward)
Deck for West Bound Lanes (Looking rearward)


Note: Aluminum railing not shown on this section.

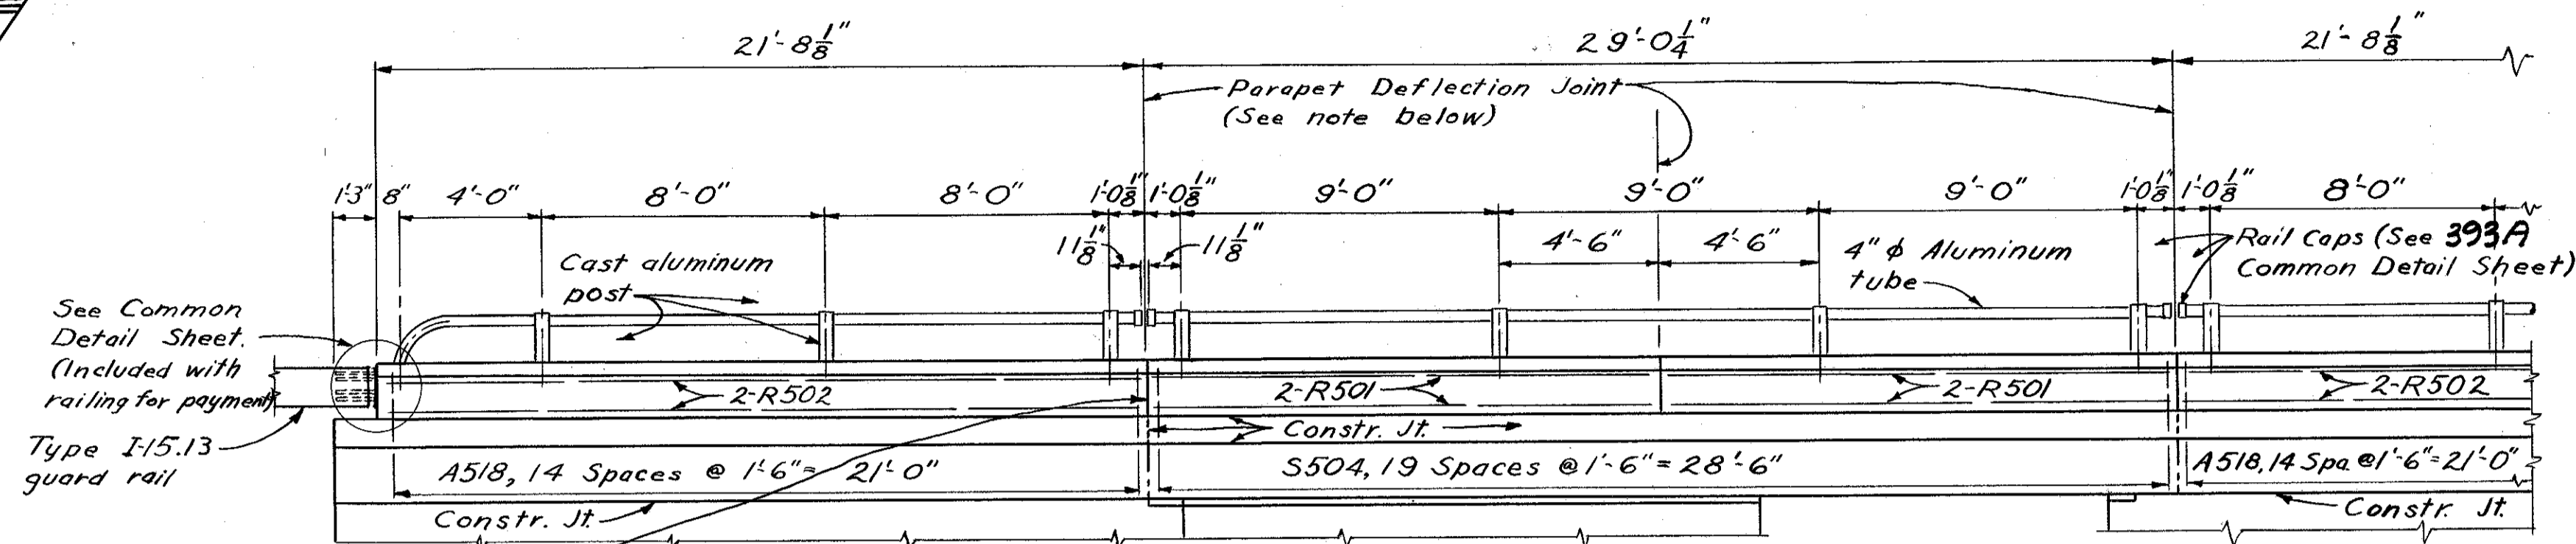


See Common Detail Sheet. (Included with railing for payment)
Type I-15.13 guard rail

1/4" gray sponge rubber preformed expansion joint filler between parapet joints, meeting the requirements of Sec. M-10.02, Type I. Space as shown. (Included with railing for payment)

PARTIAL ELEVATION OF RAILING

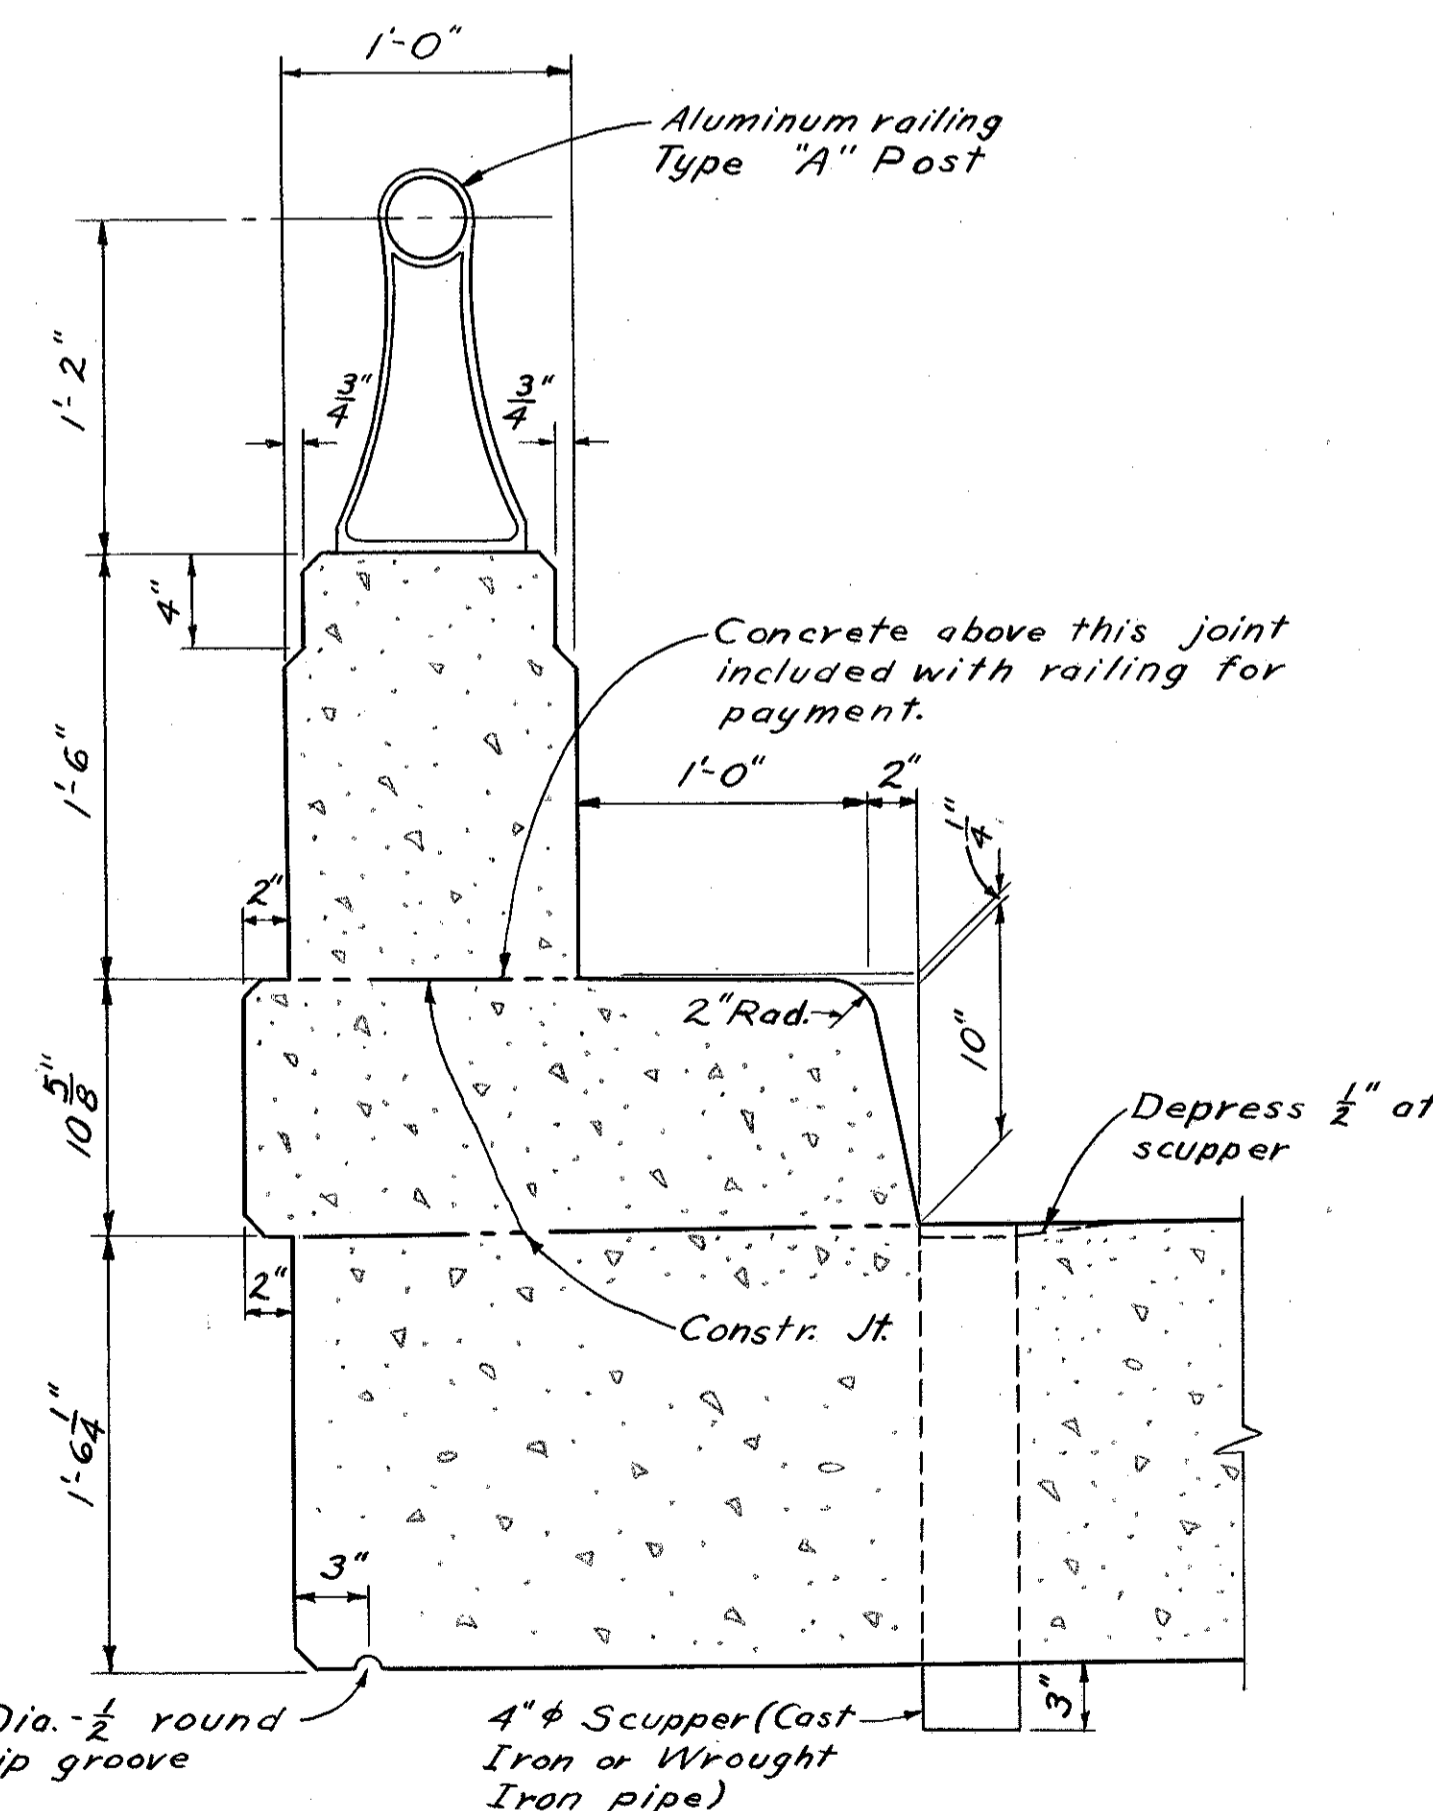

PARTIAL DECK SECTION

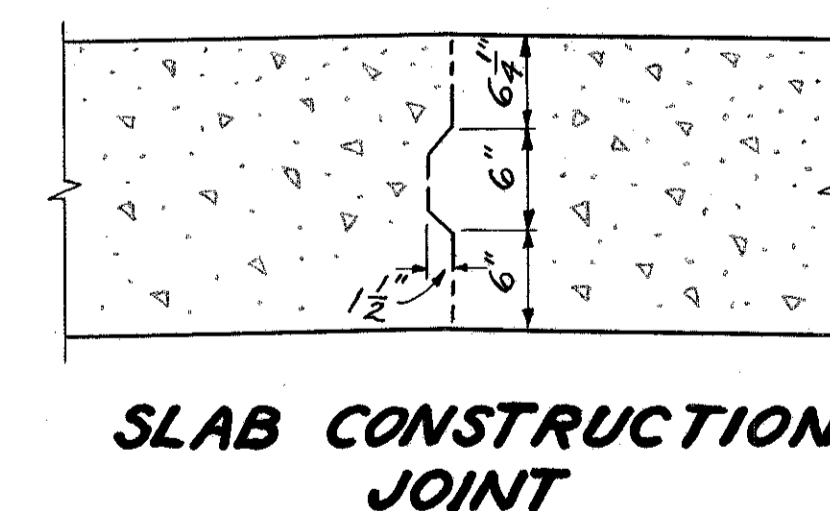

SLAB CONSTRUCTION JOINT

STATE OF OHIO DEPARTMENT OF HIGHWAYS DIVISION OF DESIGN AND CONSTRUCTION BUREAU OF BRIDGES					
SUPERSTRUCTURE DETAILS BRIDGE NO. LAK-2-0304 LAKELAND FREEWAY					
LAKE COUNTY			STA. 260+10.49 STA. 260+39.51		
DESIGNED	DRAWN	TRACED	CHECKED	REVIEWED	DATE
OPM	OPM	RZ	MPB	BFG a.g.f.	2-27-59