

MICROFILMED  
SEP 18 1986

FED. RD. DIVISION	STATE	PROJECT
2	OHIO	


370  
394

LAK-2-0.00

REINFORCING STEEL LIST				
Mark	No.	Length	Weight	Shp.
<b>ABUTMENTS</b>				
AG01	332	4'-7"	2286	B
AG02	103	11'-3"	1740	S
AG03	57	10'-10"	927	S
AS01	50	8'-4"	435	S
AS02	46	8'-10"	424	S
AS03	80	16'-10"	1405	S
AS04	40	30'-2"	1259	S
AS05	4	15'-2"	63	S
AS06	8	2'-11"	24	S
AS07	4	7'-1"	30	S
AS08	70	6'-6"	475	B
AS09	50	8'-1"	422	S
AS10	46	8'-7"	412	S
AS11	60	10'-7"	662	S
AS12	36	10'-3"	385	S
AS13	96	5'-3"	526	B
AS14	8	26'-5"	220	B
AS15	8	24'-2"	202	S
AS16	12	17'-1"	214	B
AS17	12	16'-2"	202	S
AS18	120	4'-3"	532	B
AS19	144	5'-2"	776	B
AS20	16	5'-2"	86	B
AS21	16	5'-1"	85	B
AS22	16	5'-1"	85	B
AS23	16	5'-0"	83	B
AS24	16	4'-11"	82	B
AS25	16	4'-9"	79	B
AS26	16	4'-7"	76	B
AS27	16	4'-5"	74	B
AS28	16	4'-1"	68	B
AS29	24	22'-7"	565	S
AS30	12	23'-3"	291	S
AS31	32	12'-2"	406	S
AS32	12	21'-11"	274	S
AS33	8	27'-3"	227	B
AS34	8	23'-10"	199	S
AS35	12	19'-3"	241	B
AS36	12	16'-10"	211	S
AS37	124	4'-2"	539	S
AS38	84	5'-8"	496	S

Mark	No.	Length	Weight	Shp.
<b>ABUTMENTS (CONT'D)</b>				
AS39	32	17'-6"	584	S
AS40	4	18'-11"	79	B
AS41	8	15'-10"	132	S
AS42	12	13'-8"	246	S
AS43	4	36'-3"	151	B
AS44	8	8'-1"	67	S
AS45	8	14'-2"	118	S
AS46	4	35'-5"	148	S
AS47	20	8'-5"	176	B
AS48	20	5'-4"	111	B
AS49	96	3'-2"	317	S
<b>SUPERSTRUCTURE</b>				
S901	256	31'-2"	23,127	B
S601	130	24'-8"	4816	S
S602	130	44'-4"	8657	S
S501	52	28'-8"	1555	S
S502	116	6'-2"	746	B
S503	116	2'-9"	333	B
S504	80	4'-3"	355	B
<b>RAILING</b>				
R501	32	14'-2"	*	S
R502	32	21'-4"	*	S
<b>REPLACEMENT BARS</b>				
RE901	2	9'-8"	-	S
RE901	1	5'-11"	-	S
RE501	1	5'-7"	-	S

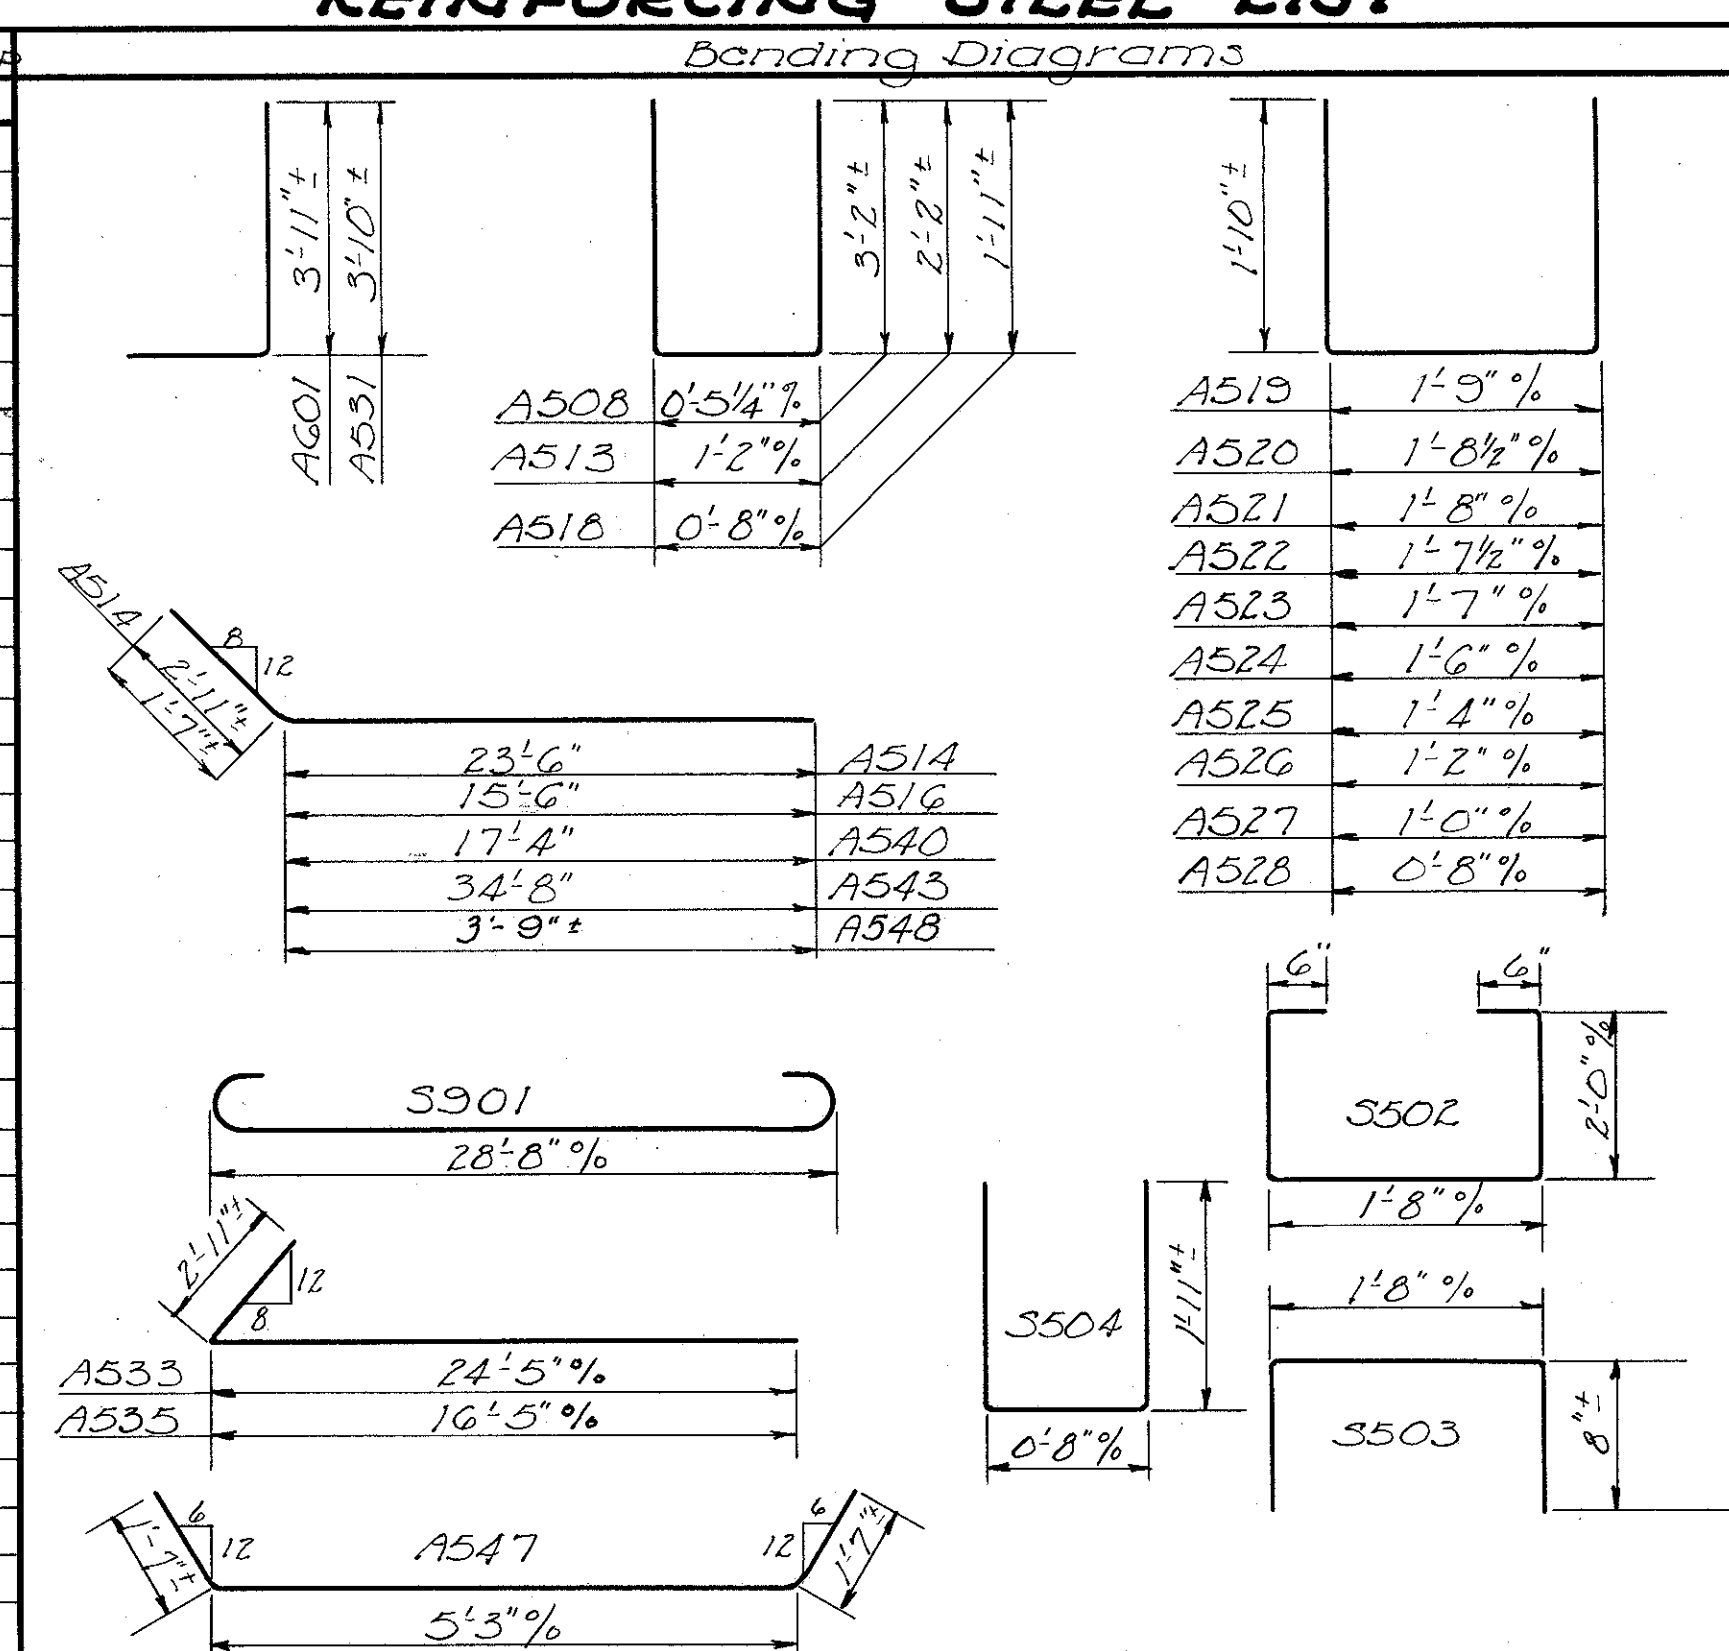

**REPLACEMENT BARS:** If reinforcing bars are fabricated from stock which has previously been tested and approved by the Ohio Highway Testing Laboratory, test samples as provided in Sec. 5-4.02 need not be furnished and replacement bars will not be required.

**BAR SIZE** is indicated in the bar mark. The first digit where three digits are used, and the first two digits where four are used, indicate the bar size number. For example, AG01 is a No. 6 size bar and A1014 is a No. 10 size.

STATE OF OHIO  
DEPARTMENT OF HIGHWAYS  
DIVISION OF DESIGN AND CONSTRUCTION  
BUREAU OF BRIDGES

**REINFORCING  
STEEL LIST**  
BRIDGE No. LAK-2-0304LR  
LAKELAND FREEWAY  
STA. 260+10.49  
260+39.51  
LAKE COUNTY

DESIGNED	DRAWN	TRACED	CHECKED	REVIEWED	DATE	REVISED
OPM	OPM	RIG	MPB	BFG	9.17.59	2-27-59