



TYPICAL SIGN

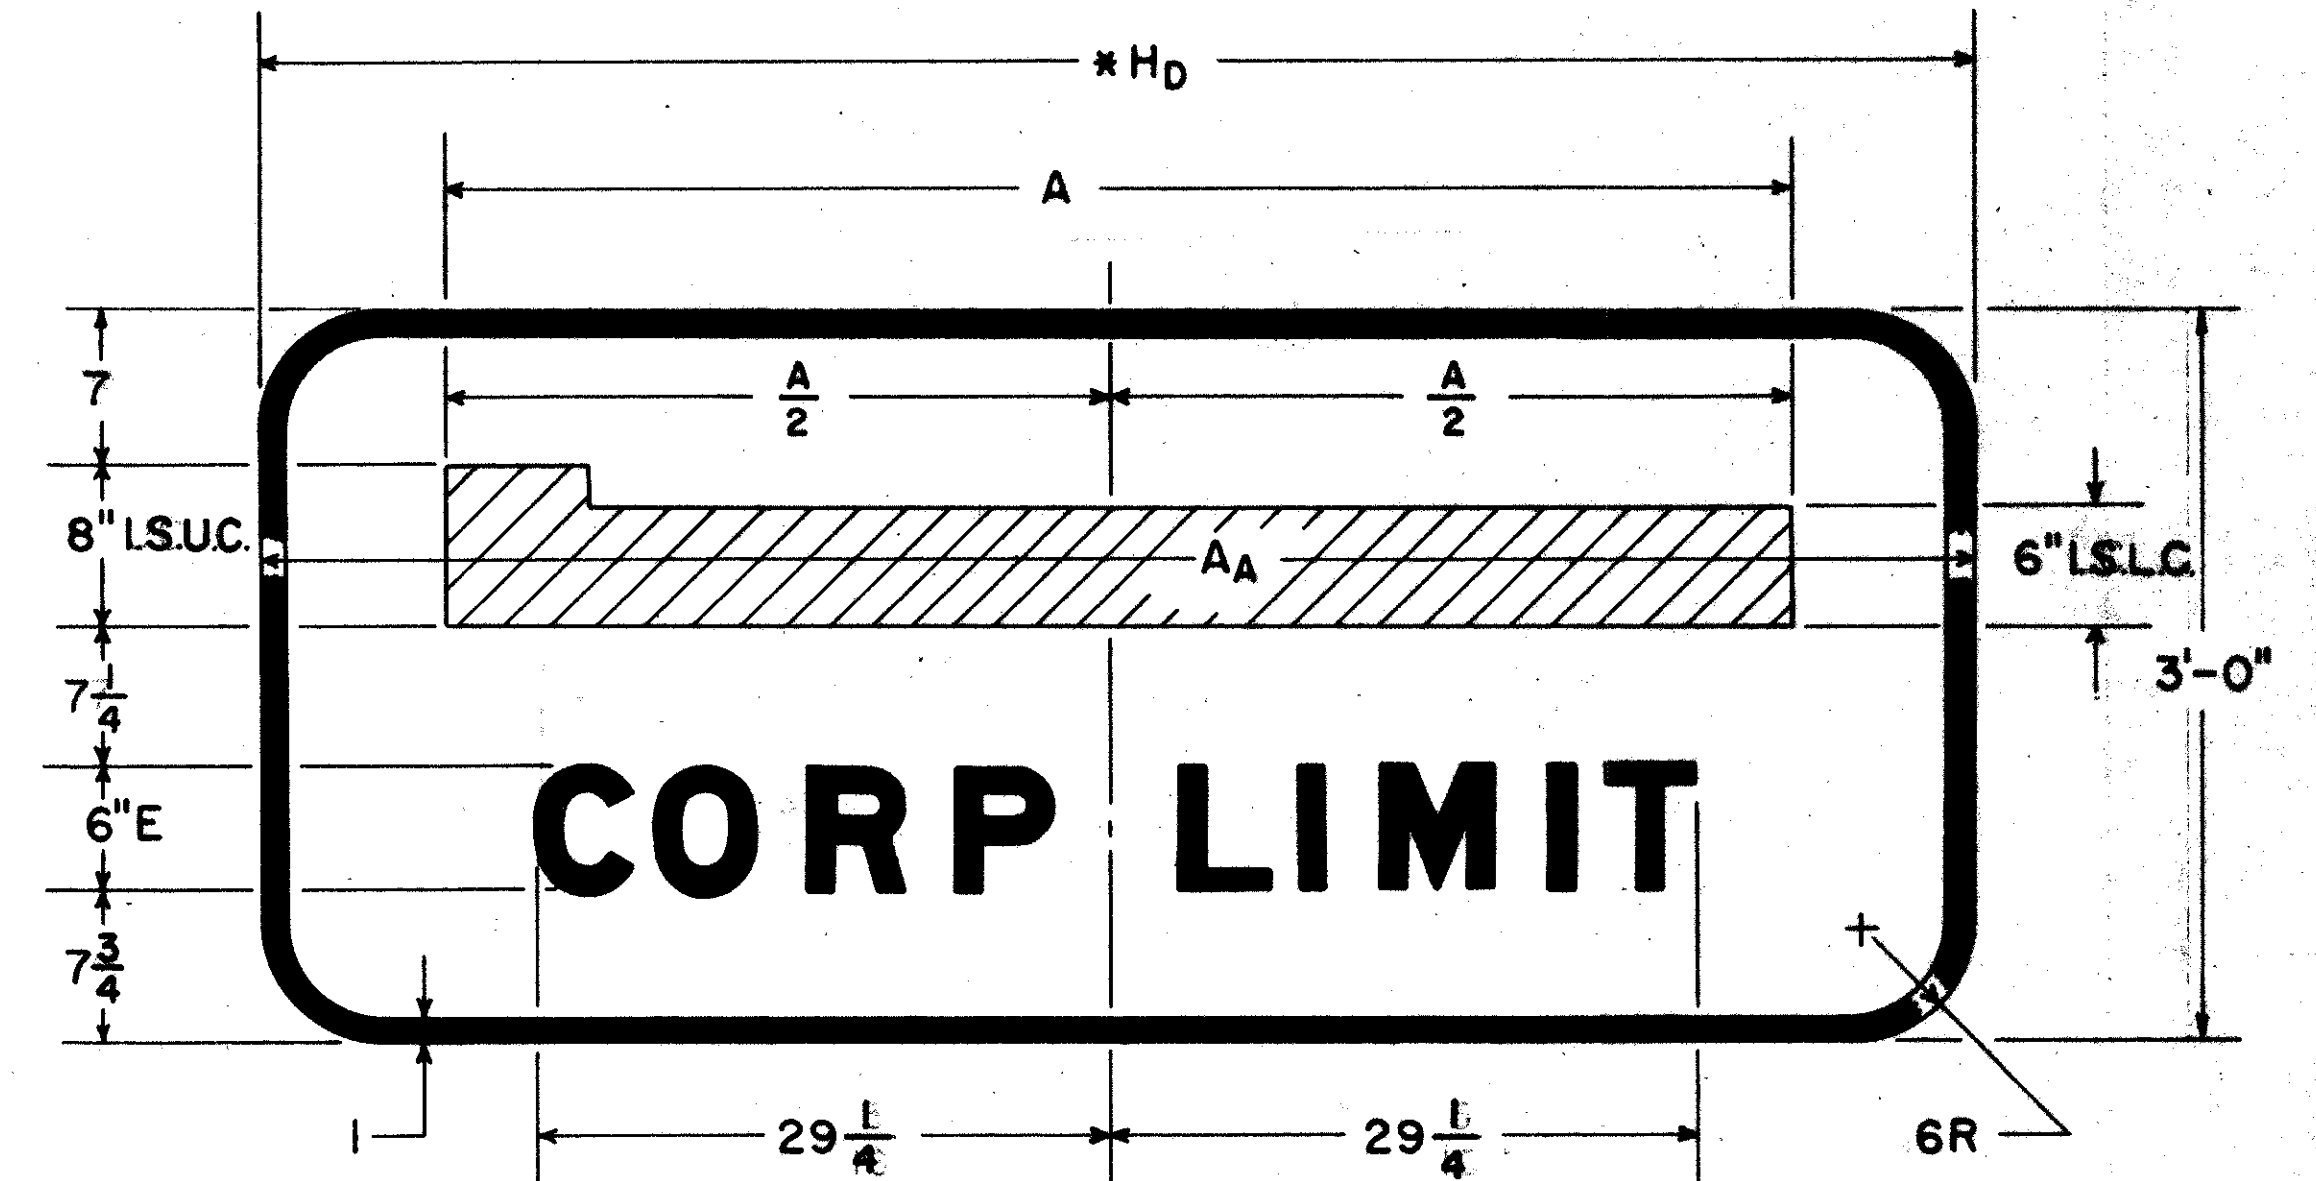

TYPICAL SIGN

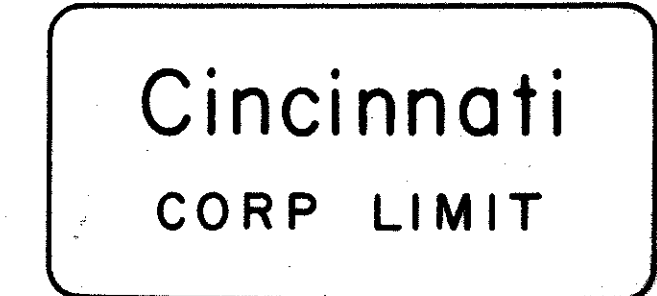

	C	O	R	P	O	R	A	T	I	O	N	L	I	M	I	T	TOTAL															
6"E	4.62	1.50	5.00	2.12	4.75	2.12	4.75	1.50	5.00	2.12	4.75	1.50	5.25	1.25	4.25	1.87	1.25	2.12	5.00	2.12	4.62	8.75	4.25	1.87	1.25	2.75	5.25	2.75	1.25	1.87	4.25	101 3/4
	C	O	R	P	L	I	M	I	T	TOTAL																						
6"E	4.62	1.50	5.00	2.12	4.75	2.12	4.75	8.12	4.25	1.87	1.25	2.75	5.25	2.75	1.25	1.87	4.25	58 1/2														

NOTES:

- \* H<sub>D</sub> IS DETERMINED BY A<sub>A</sub> EXCEPT THAT H<sub>D</sub> SHALL NEVER BE LESS THAN 6'-0".
- "CORP LIMIT" SHALL BE USED WHEN H<sub>D</sub> IS 9'-0" OR LESS.
- "CORPORATION LIMIT" SHALL BE USED WHEN H<sub>D</sub> IS 10'-0" OR MORE.
- TO FIND A<sub>A</sub>  
A<sub>A</sub> = A + 18" ± (\*\*)
- \*\* ADD OR SUBTRACT UP TO 6" TO KEEP H<sub>D</sub> TO EVEN FOOT.
- ALL DIMENSIONS ARE IN INCHES UNLESS OTHERWISE SHOWN.

BUREAU OF TRAFFIC  
OHIO DEPARTMENT OF HIGHWAYS

TRAFFIC SIGNS

APPROVED \_\_\_\_\_  
ENGINEER OF TRAFFIC

GK

DATE  
5-26-65  
11-3-65