



VERTICAL DIRECTIONAL ARROW

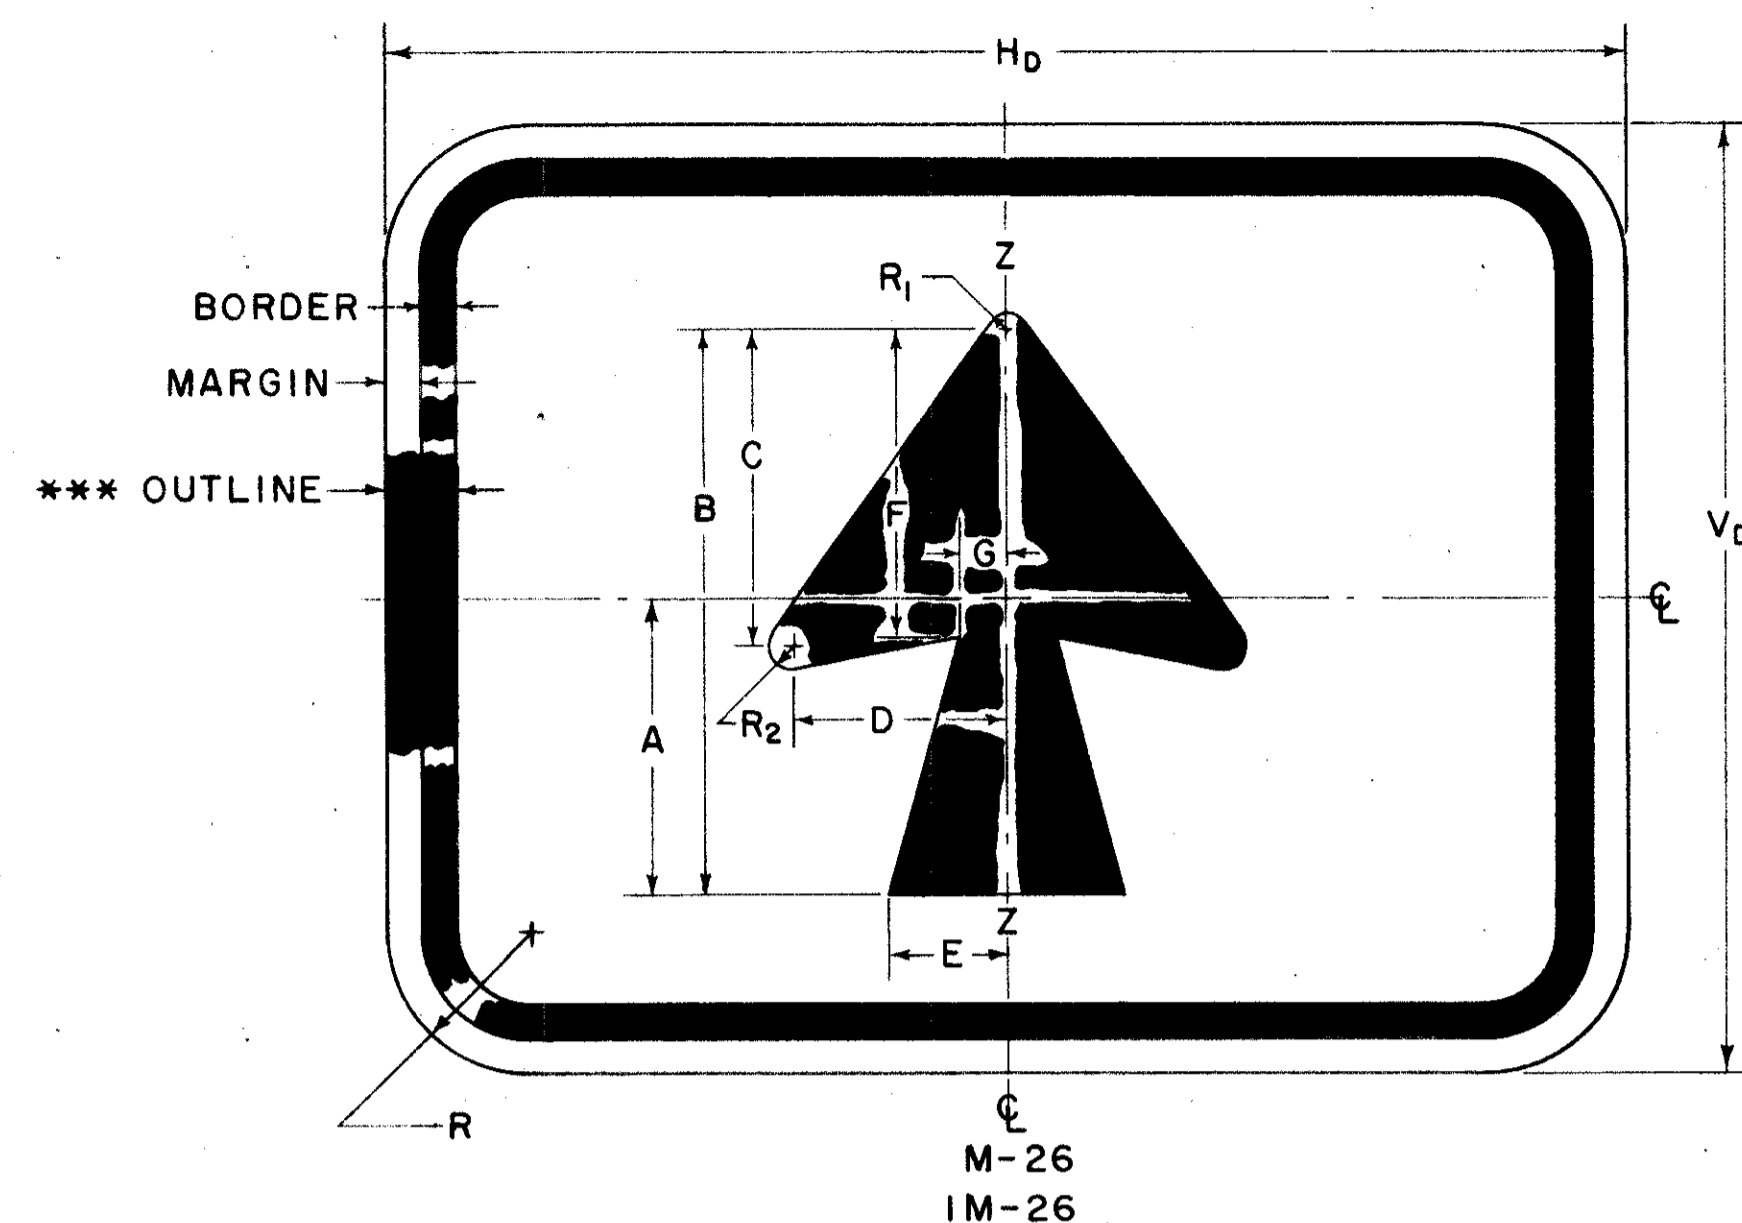

CODE NUMBER	ARROW DIMENSIONS								
	A	B	C	D	E	F	G	R ₁	R ₂
M-26-20 IM-26-20	5 1/4	10	5	3 7/16	1 7/8	4 5/8	3/4	1/4	5/16
M-26-30 IM-26-30	9 1/4	18 1/8	8 5/16	5 1/2	3	7 11/16	7/32	3/8	17/32

SLANTING VERTICAL DIRECTIONAL ARROW

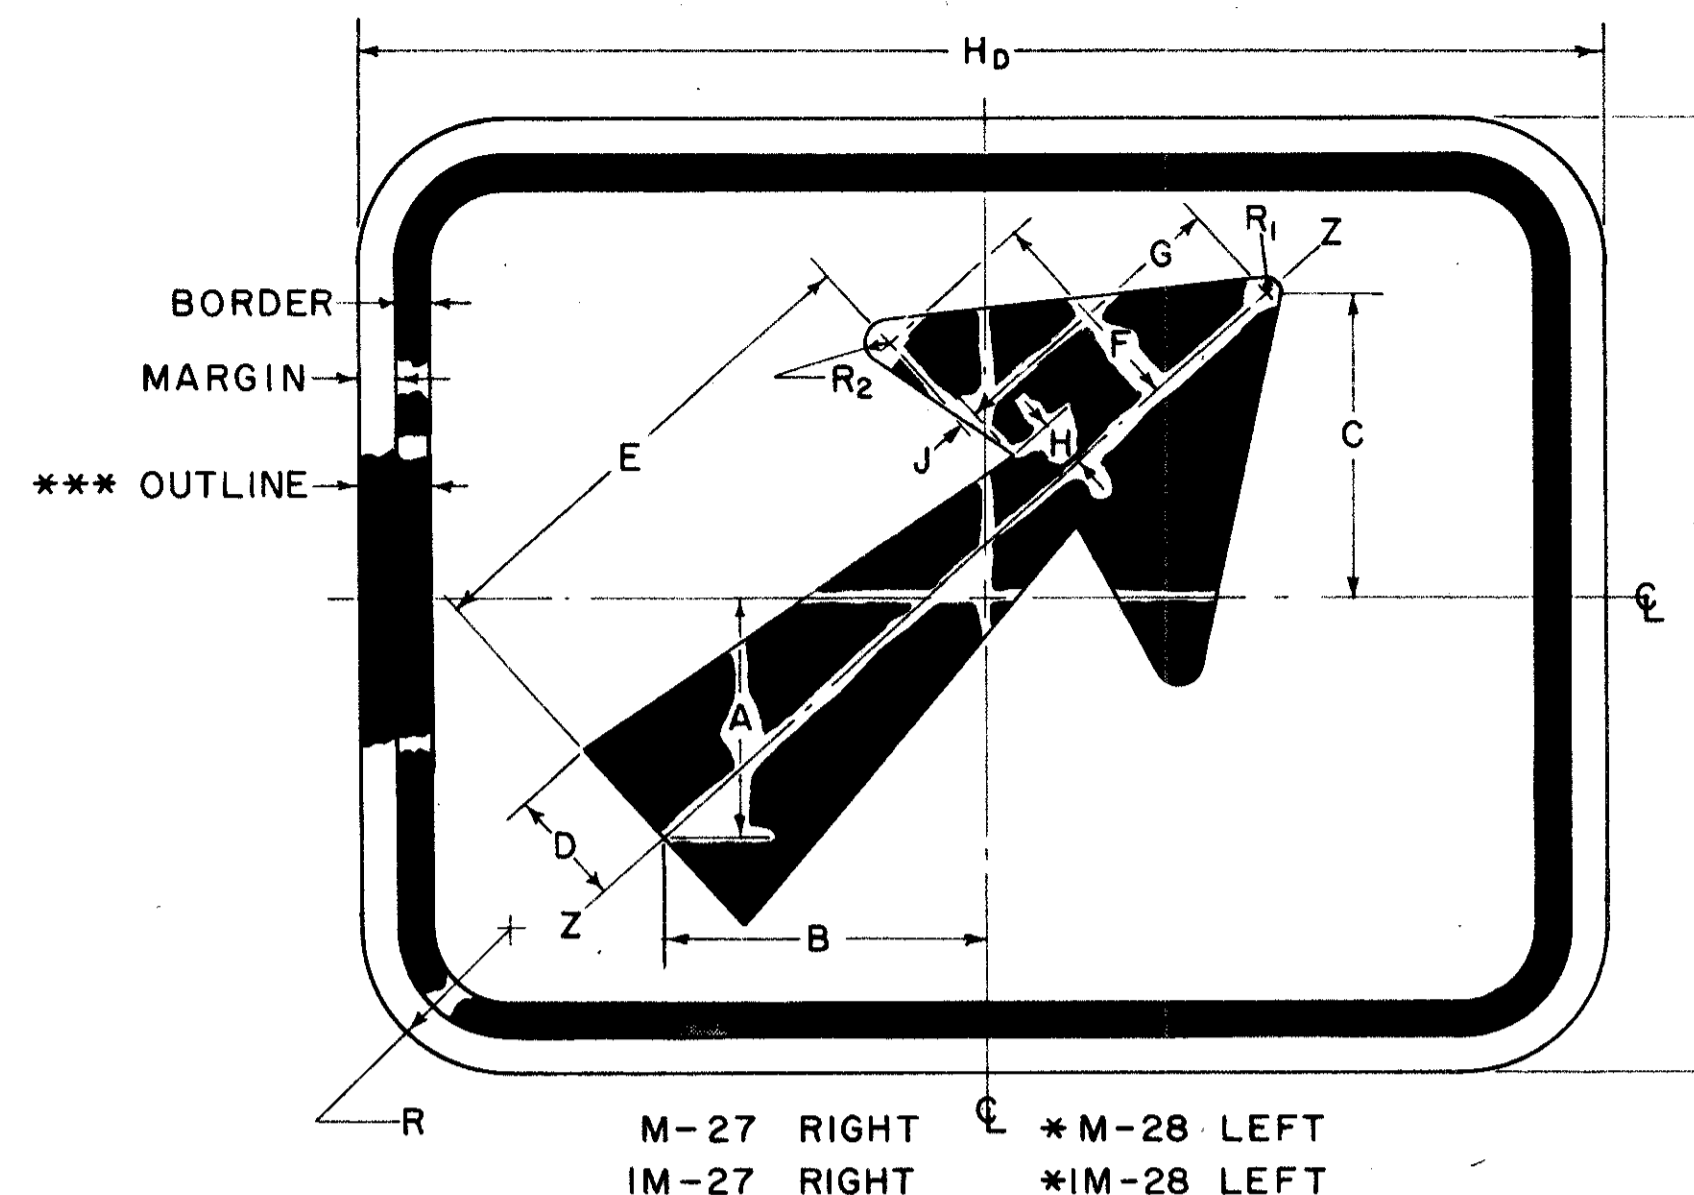

CODE NUMBER	ARROW DIMENSIONS										
	A	B	C	D	E	F	G	H	R ₁	R ₂	J
M-27-20 IM-27-20	3 3/4	5 1/8	4 9/16	1 7/8	7 7/16	3 1/2	4 5/8	3/4	1/4	11/32	3/8
M-28-20 IM-28-20	3 3/4	5 1/8	4 9/16	1 7/8	7 7/16	3 1/2	4 5/8	3/4	1/4	11/32	3/8
M-27-30 IM-27-30	6	8 3/16	7 3/8	3	11 15/16	5 9/16	7 7/16	1 3/8	3/8	9/16	9/16
M-28-30 IM-28-30	6	8 3/16	7 3/8	3	11 15/16	5 9/16	7 7/16	1 3/8	3/8	9/16	9/16

NOTES:

THE ARROW PLATES ARE MOUNTED BELOW THE APPROPRIATE ROUTE MARKER FORMING A MARKING ASSEMBLY.


* ROTATE GIVEN DESIGN 180° ABOVE VERTICAL PLATE CENTER LINE.

ARROWS ARE SYMMETRICAL ABOUT AXIS(Z-Z).

*** ARROW PLATES MOUNTED BELOW INTERSTATE ROUTE MARKERS WILL HAVE A WHITE LEGEND AND OUTLINE ON A BLUE BACKGROUND AND A CODE NUMBER PRECEDED BY THE LETTER "I".


ALL DIMENSIONS ARE IN INCHES UNLESS OTHERWISE SHOWN.

TWO DIRECTIONAL ARROW

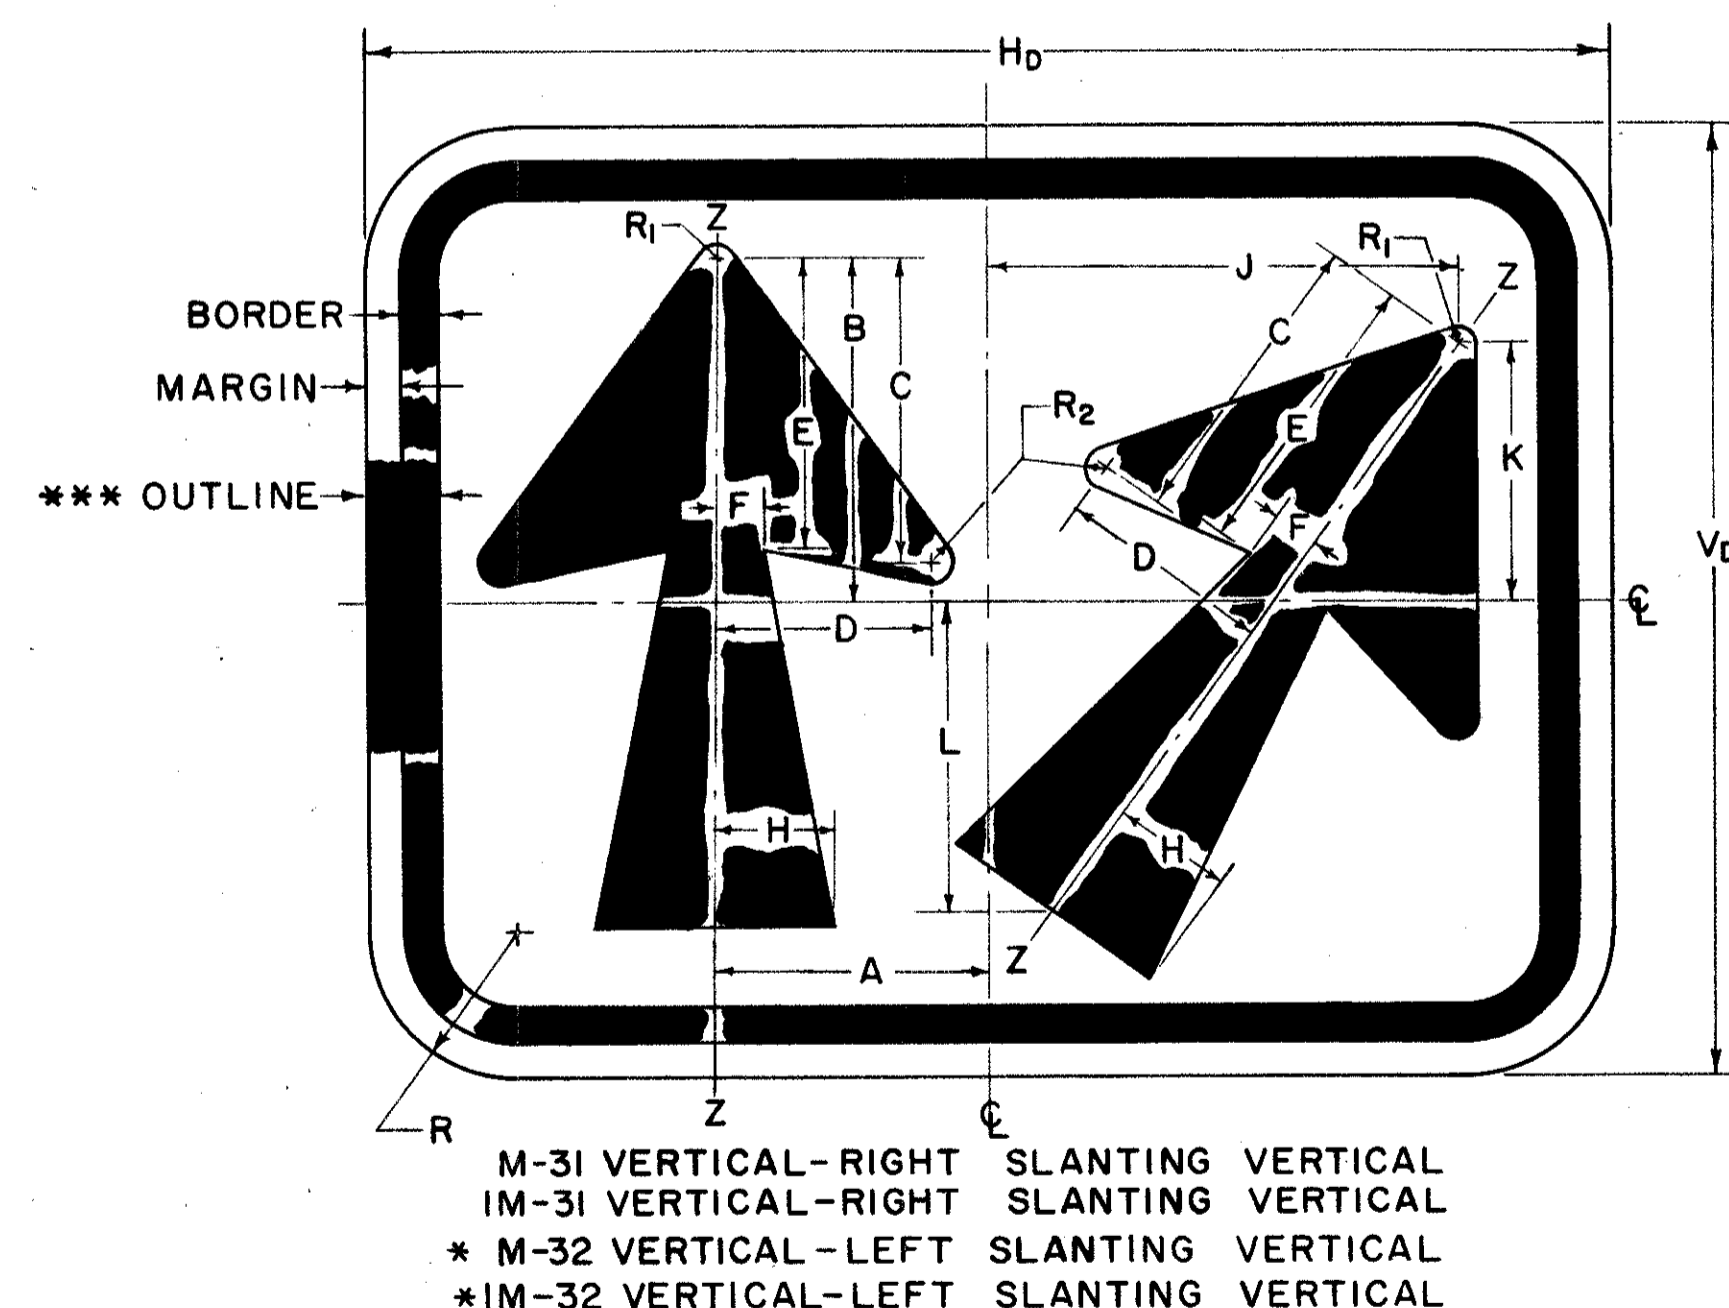

CODE NUMBER	ARROW DIMENSIONS												
	A	B	C	D	E	F	G	H	J	K	L	R ₁	R ₂
M-31-20 IM-31-20	4 9/32	5 17/32	4 31/32	3 7/16	4 19/32	3/4	5 1/4	1 7/8	7 11/32	4 1/32	5 1/8	1/4	21/64
M-32-20 IM-32-20	4 9/32	5 17/32	4 31/32	3 7/16	4 19/32	3/4	5 1/4	1 7/8	7 11/32	4 1/32	5 1/8	1/4	21/64
M-31-30 IM-31-30	6 7/8	8 15/16	8	5 5/32	7 13/32	1 3/16	8 3/8	3	11 13/16	6 17/32	8 1/4	3/8	17/32
M-32-30 IM-32-30	6 7/8	8 15/16	8	5 17/32	7 13/32	1 3/16	8 3/8	3	11 13/16	6 17/32	8 1/4	3/8	17/32

TWO DIRECTIONAL ARROW

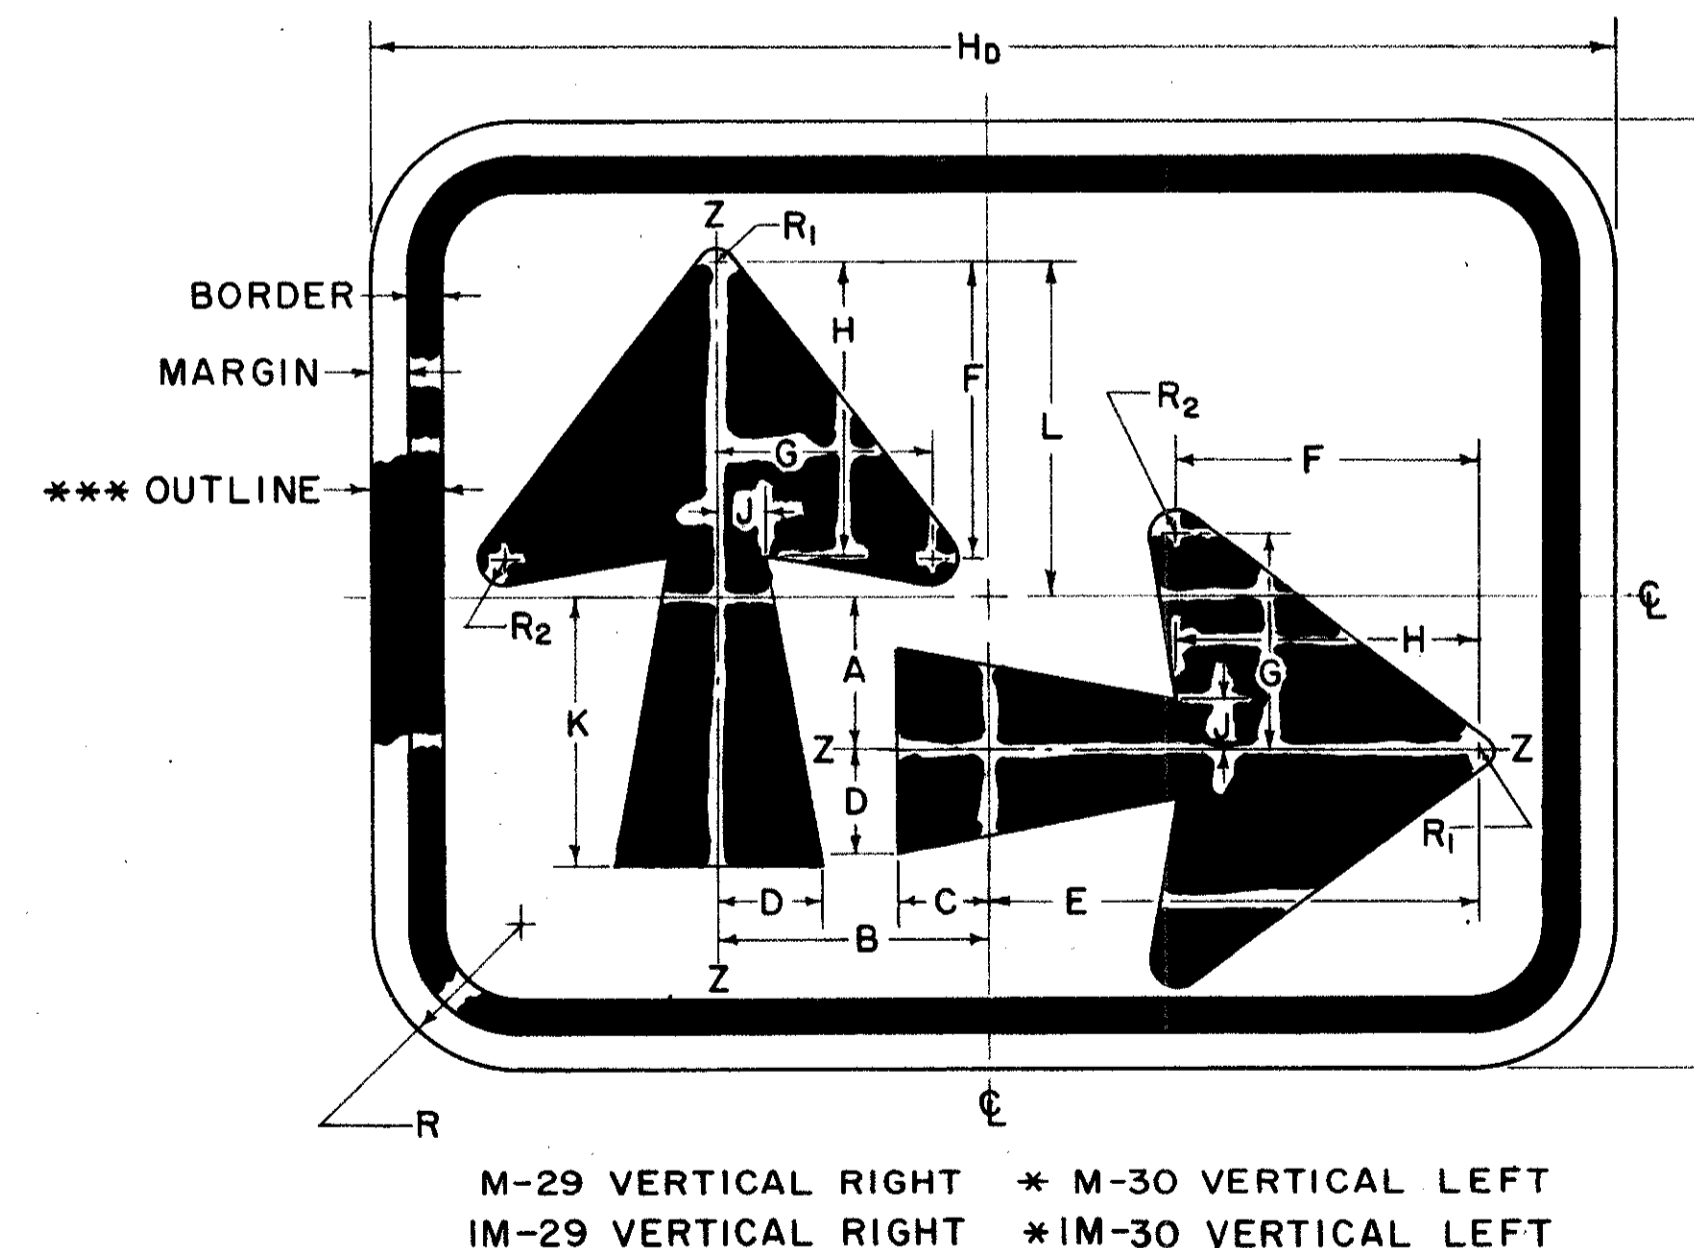

CODE NUMBER	ARROW DIMENSIONS												
	A	B	C	D	E	F	G	H	J	K	L	R ₁	R ₂
M-29-20 IM-29-20	2 5/16	4 3/16	1 3/8	1 11/16	8 3/32	5	3 7/16	4 5/8	3/4	4 7/32	5 5/8	1/4	11/32
M-30-20 IM-30-20	2 5/16	4 3/16	1 3/8	1 11/16	8 3/32	5	3 7/16	4 5/8	3/4	4 7/32	5 5/8	1/4	11/32
M-29-30 IM-29-30	3 25/32	7 3/16	2 23/32	2 11/16	12 1/2	8	5 1/16	7 3/8	1 7/32	6 3/4	8 5/8	3/8	17/32
M-30-30 IM-30-30	3 25/32	7 3/16	2 23/32	2 11/16	12 1/2	8	5 1/16	7 3/8	1 7/32	6 3/4	8 5/8	3/8	17/32

CODE NUMBER	ROUTE MARKER SIZE	ARROW PLATE DIMENSIONS					
		MARGIN	BORDER	OUTLINE	H _D	V _D	R
M-(**)-20	24	3/8	3/8		20	15	1 1/2
IM-(**)-20	24			3/4	20	15	1 1/2
M-(**)-30	36	1/2	1/2		30	24	1 1/2
IM-(**)-30	36			1	30	24	1 1/2

** VARIES WITH TYPE ARROW ON PLATE.

BUREAU OF TRAFFIC
OHIO DEPARTMENT OF HIGHWAYS

TRAFFIC
SIGNS

MB

DATE
2-19-64

APPROVED *Frederick G. Taylor*
ENGINEER OF TRAFFIC