

STATE OF OHIO DEPARTMENT OF TRANSPORTATION

MICROFILM
SEP 5 1981


LAKE COUNTY	OHIO
LAK-2-(0.31)(0.55)(1.05)(1.80)(2.55)(3.03) (3.99)(4.86)(5.43)(7.60)(11.69)(12.62)	1 39
LAK-91-4.56	FHWA REGION 5
IX-73(18)	FEDERAL PROJECT

THE ABOVE SECTION DESIGNATION SHALL GOVERN IN LIEU OF SECTION LAK-2/91-0.31/4.56 SHOWN THROUGHOUT THE PLANS

LAK-2 - (0.31)(0.55)(1.05)(1.80)(2.55)(3.03)(3.99)(4.86)(5.43)(7.60)(11.69)(12.62) LAK-91-4.56

- CITY OF WICKLIFFE
- CITY OF WILLOWICK
- CITY OF EASTLAKE
- CITY OF WILLOUGHBY
- CITY OF MENTOR

LAKE COUNTY

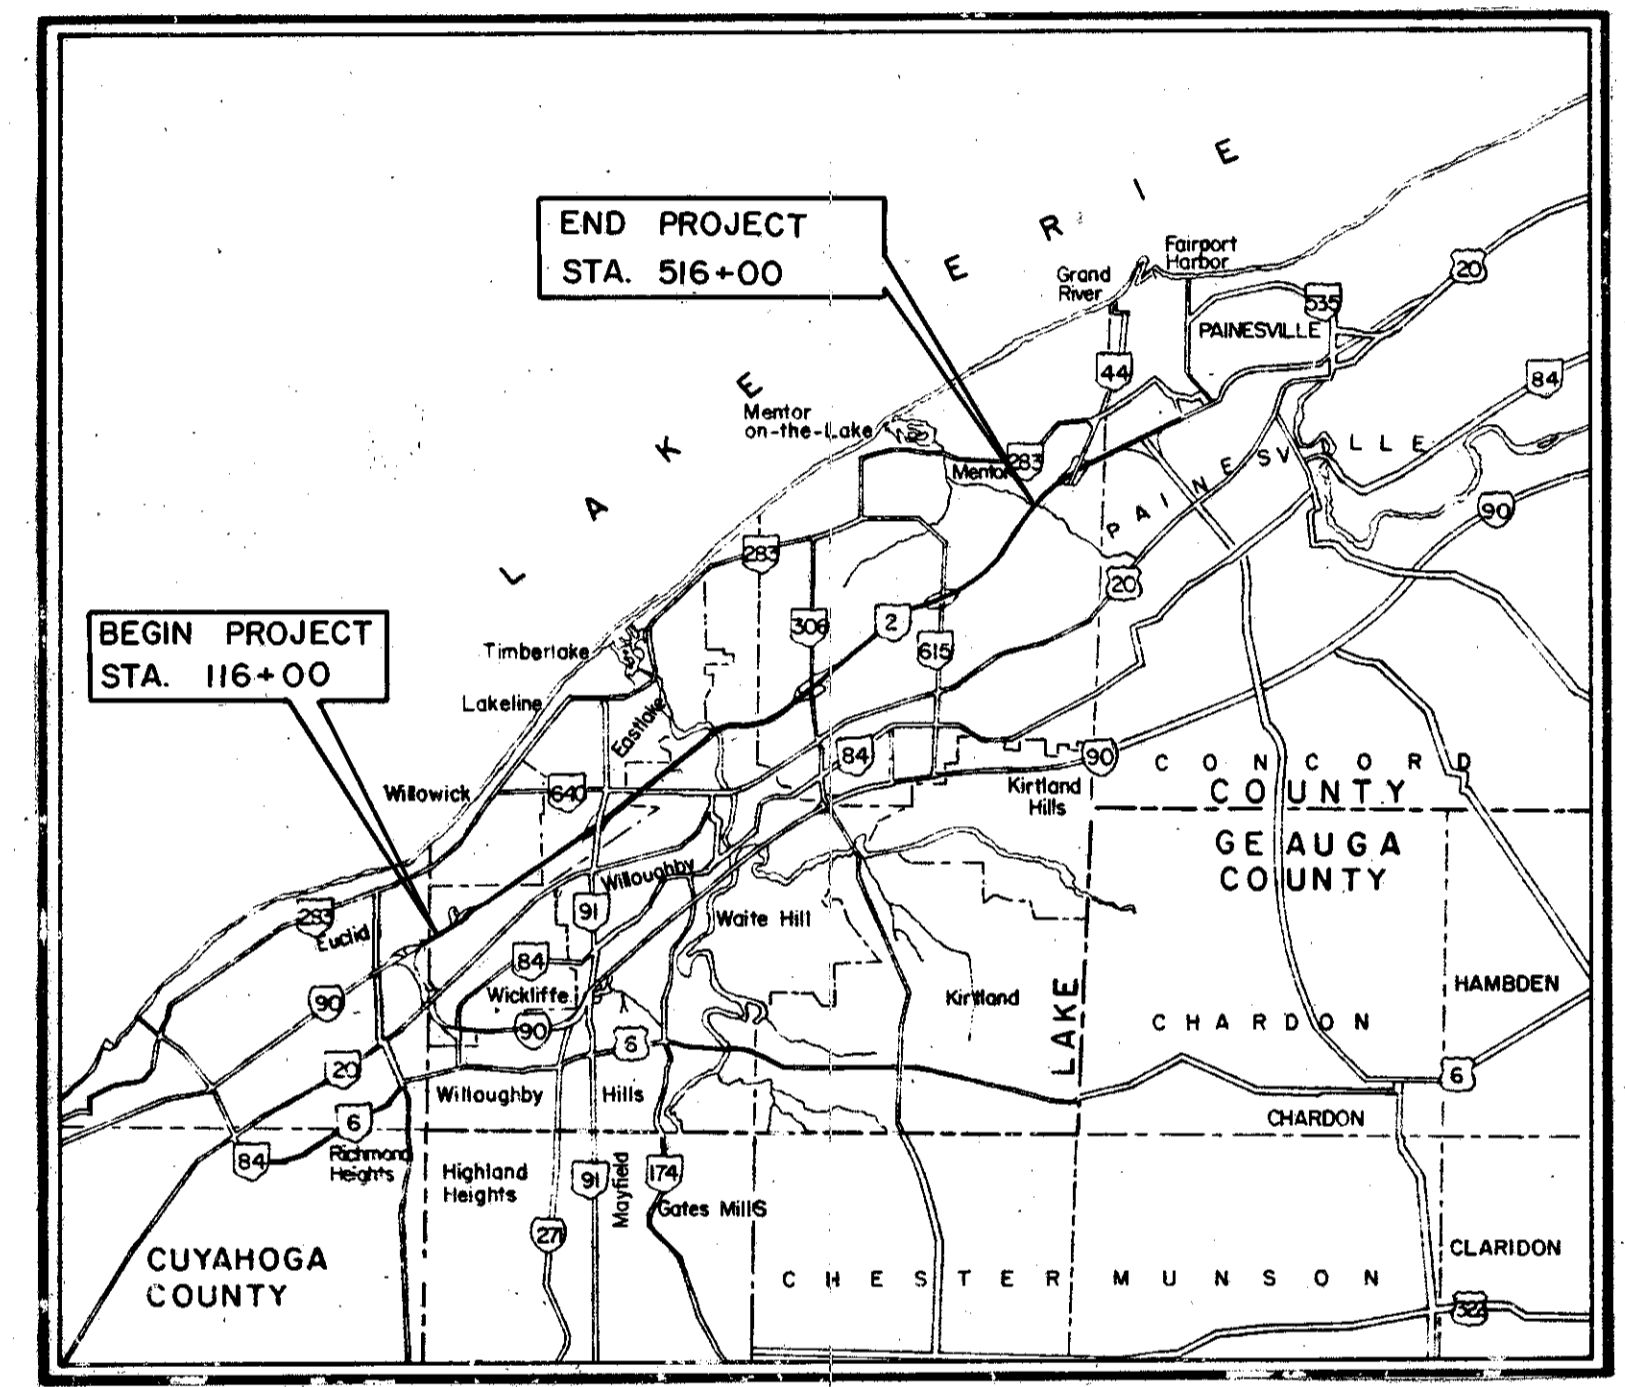

LOCATION MAP
SCALE IN MILES
0 1 2 3 4 5 6

Portion to be improved: _____
State & Federal Routes: _____
Other Roads: _____

Plan: _____
Profile: _____ Horizontal _____, Vertical _____
Cross Section: Horizontal _____, Vertical _____

SUPPLEMENTAL SPECIFICATIONS	
845	6-7-83
953	8-21-80
849	10-19-81
803	5-27-83
921	12-4-72

Approved: Martin A. Gallo
Date: 1-15-83 District Deputy Director of Transportation

Approved: Robert B. Pfeifer
Date: 6-2-83 Engineer, Bureau of Bridges and Structural Design

Approved: Wayne H. Kauble
Date: 8-18-83 Chief Engineer, Planning and Design

Approved: Walter J. Smith
Date: 8-18-83 Director, Department of Transportation

DEPARTMENT OF TRANSPORTATION FEDERAL HIGHWAY ADMINISTRATION	
APPROVED: _____	
DIVISION ADMINISTRATOR	DATE

DESIGN DESIGNATION

*Current ADT (1980)	---	44960
Design ADT (2000)	---	79600
D.H.V.	---	7960
D	---	55%
T	---	8%
V	---	70 MPH

CONVENTIONAL SIGNS

County Line	-----	Limited Access (only)	-----	LA
Township Line	-----	Right of Way (only)	-----	RW
Section Line	-----	Limited Access & Right of Way	-----	LA & RW
Corporation Line	-----	Existing Right of Way	-----	
Fence Line (existing)	-x-x-	Property Line	-----	(in existing fence) -x-x-
Center Line	-----	Railroad	-----	or -----
Trees, Stumps, (to be removed)	⊗	Guardrail (existing)	-----	(proposed) -----
Utility Poles: Telephone	⊕			
Power	⊕			
Light	⊕			

INDEX OF SHEETS

TITLE SHEET	1
SCHEMATIC PLAN SHEETS	2-4
BRIDGE DATA	5
GENERAL NOTES	6-8,8A
SUB SUMMARIES	9-11
GENERAL SUMMARY	12
PLAN SHEETS	13-19
TRAFFIC CONTROL SHEETS	20-36
MISCELLANEOUS DETAILS	37-39

LINE DATA

FEATURE	PROJECT LENGTH	WORK LENGTH
LLOYD RD. LAK-2-0031 L&R	BEGIN PROJECT STA. 116+00 SUSPEND PROJECT STA. 117+96	BEGIN WORK STA. 102+35 196 L.F.
LLOYD CONN. LAK-2-0055 L&R	RESUME PROJECT STA. 128+90 SUSPEND PROJECT STA. 131+05	215 L.F.
WORDEN RD. LAK-2-0105 L&R	RESUME PROJECT STA. 155+15 SUSPEND PROJECT STA. 157+00	185 L.F.
E. 305th ST. LAK-2-0180 L&R		
E. 337th ST. LAK-2-0255 L&R	RESUME PROJECT STA. 234+43 SUSPEND PROJECT STA. 236+44	201 L.F.
OVER STREAM LAK-2-0303 L&R	RESUME PROJECT STA. 259+62 SUSPEND PROJECT STA. 260+63	101 L.F.
VINE ST. LAK-2-0399 L&R	RESUME PROJECT STA. 310+30 SUSPEND PROJECT STA. 313+06	276 L.F.
ERIE ST. LAK-2-0486 L&R	RESUME PROJECT STA. 154+35 SUSPEND PROJECT STA. 156+30	195 L.F.
NEWELL CREEK LAK-2-0760 L&R	RESUME PROJECT STA. 299+20 SUSPEND PROJECT STA. 300+38	118 L.F.
HEISLEY CREEK LAK-2-1169 L&R	RESUME PROJECT STA. 514+98 END PROJECT STA. 516+00	102 L.F.
LOST NATION RD. LAK-2-0543		
HEISLEY RD. LAK-2-1262		
S.R. 2 LAK-91-0456		

NET LENGTH OF PROJECT = 1,589.00 L.F. OR 0.301 MILES
NET LENGTH OF WORK = 2,809.00 L.F. OR 5.475 MILES

03493

Project: LAK-2-(0.31) etc. LAK-91-4.56
Date of Letting: 19 Contract No. _____
LD0300 Rev. 11-1-78

SUPPLEMENTAL PRINTS OF STANDARD CONSTRUCTION DRAWINGS	
BP-5	7-16-81
BP-11	1-3-75
GR-1	2-5-82
GR-2B	2-5-82
GR-3A	2-5-82
GR-3B	2-5-82
MC-9A	5-1-81
MC-3	6-1-73
TC-35.10	10-5-77
TC-71.10	4-9-79
TC-72.20	2-26-82
SD-1-69	6-12-69