


FOR ADVANCE WARNING SIGNS
SEE SHEET NUMBER 5

- NOTE:** THE FOLLOWING T.R.P.M.S SHALL REMAIN IN PLACE FOR USE DURING PHASE II:
- ① - CHANNELIZING LINE - STA. 179+20 TO STA. 182+53 (R)
 - ② - SOUTHERLY LANE LINE - STA. 179+20 TO STA. 183+00 (R)
 - ③ - RIGHT EDGE LINE - STA. 182+53 TO STA. 183+00 (R)

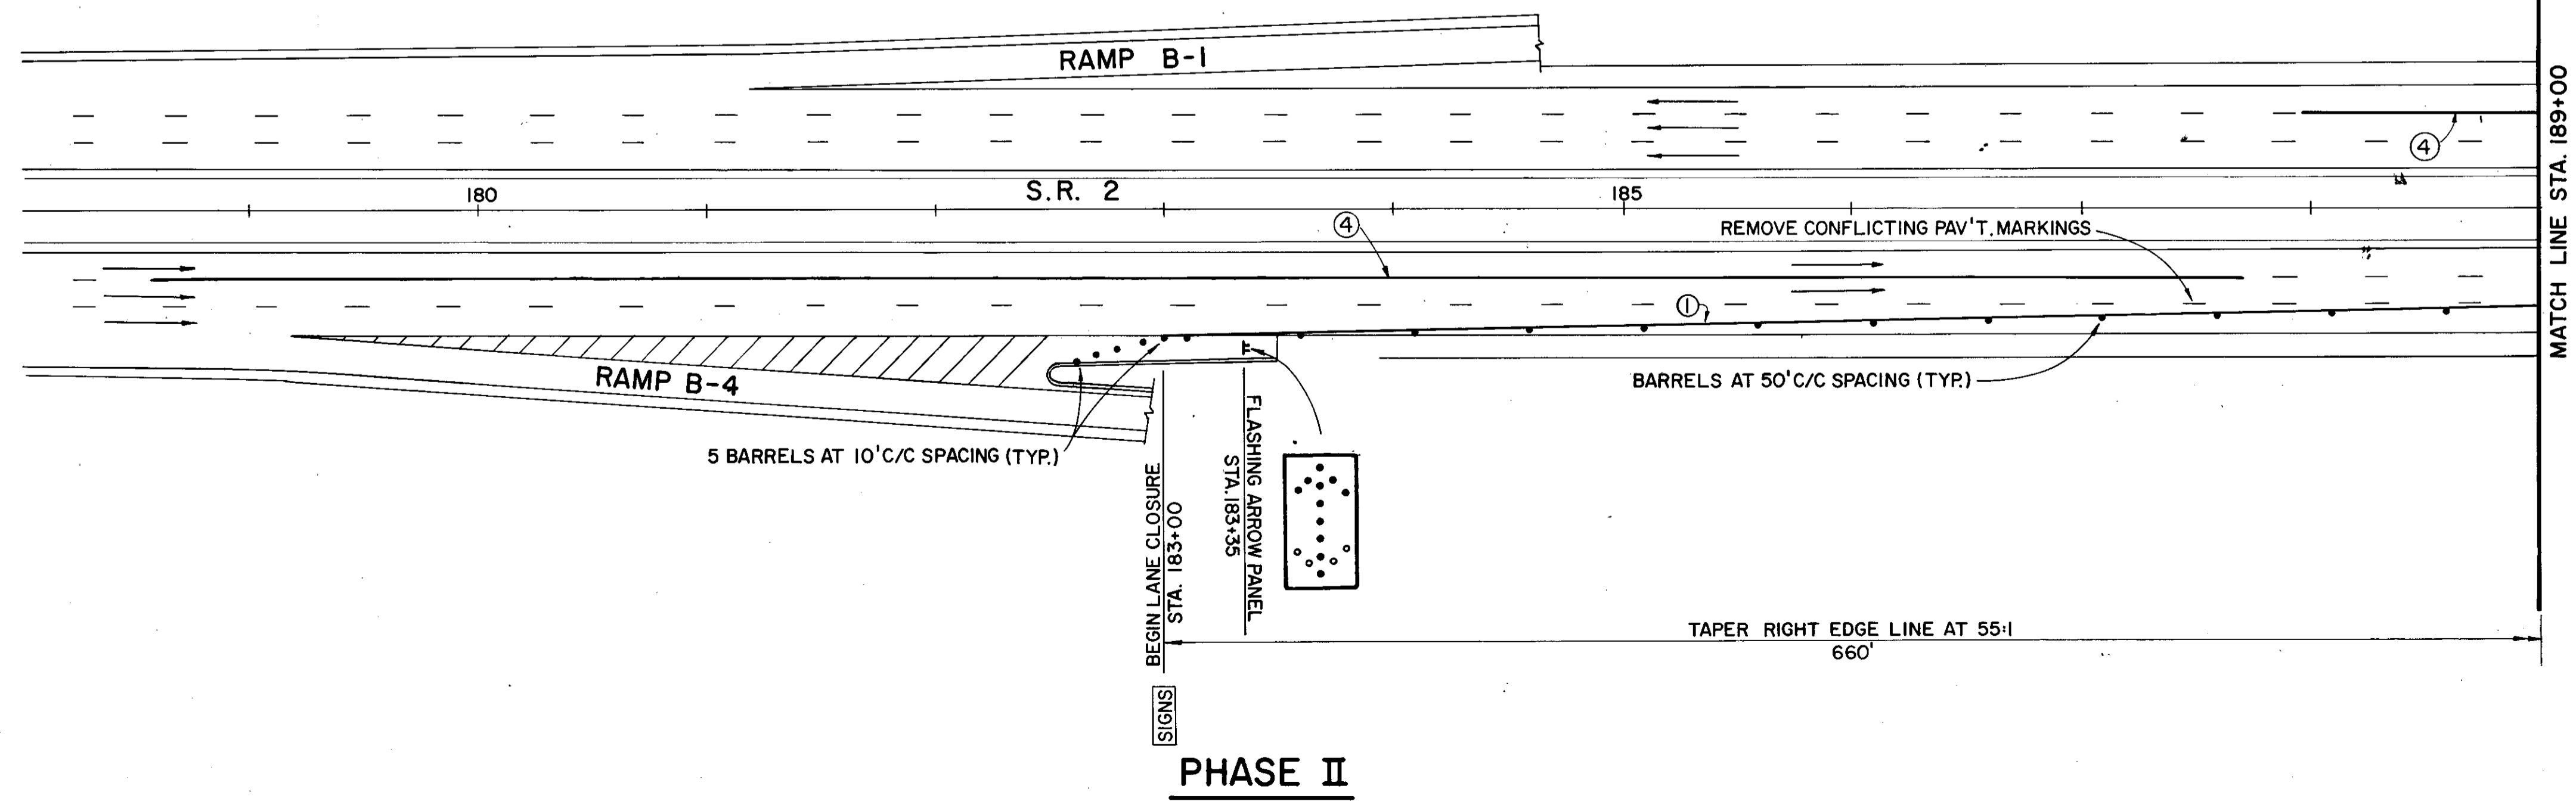

- TEMPORARY PAVEMENT MARKING**
- ① - 4" WHITE EDGE LINE
 - ② - 4" YELLOW EDGE LINE
 - ③ - 4" WHITE CHANNELIZING LINE
 - ④ - 4" WHITE LANE LINE

PHASE I & PHASE II
LAK-2-1.80 L&R

MAINTENANCE OF TRAFFIC

LAK-2-1.80