


Note: Elevations Shown on Plan are Screed Elevations at Bearings and Quarter Points of Spans Before Placement of Concrete Deck Slab. They Include an Allowance for Anticipated Dead Load Deflections of the Beams.

PLAN-DECK SCREED ELEVATIONS

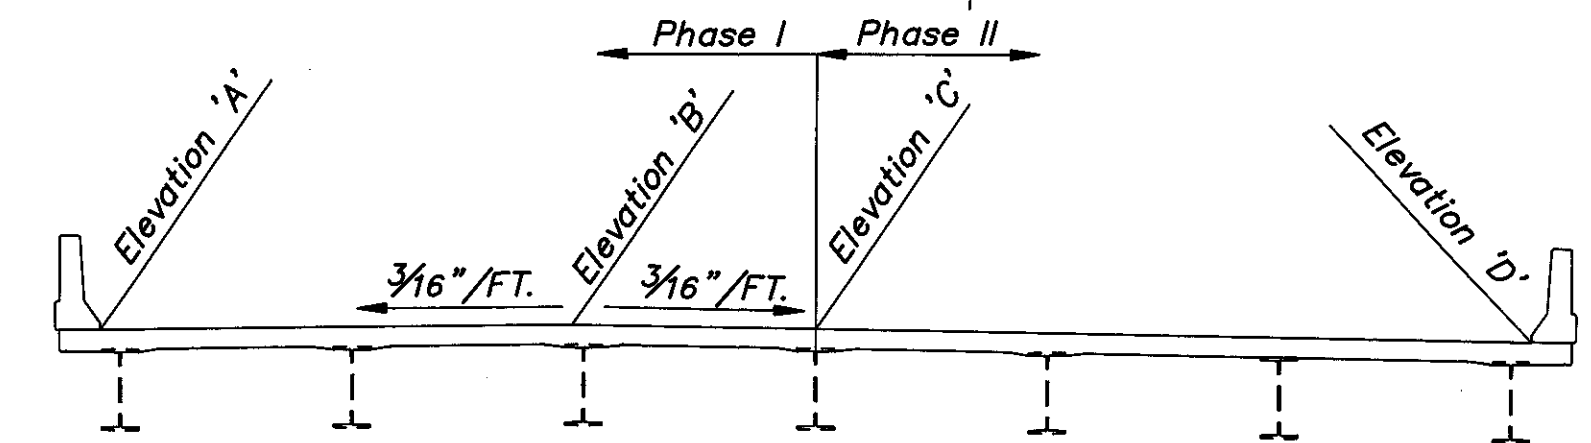

SCREED ELEVATION LOCATIONS

COLPETZER-THOMAS, INC. AN ENGINEERING GROUP <small>WILLOUGHBY • MENTOR • NORTH CANTON • STEUBENVILLE • LORAIN</small>						16 / 78
DECK SCREED ELEVATIONS BRIDGE NO. LAK-2-0180 L & R OVER RUSH ROAD LAKE COUNTY						
DESIGNED	DRAWN	TRACED	CHECKED	REVIEWED	DATE	REVISED
J.P.R.	R.L.B.	R.L.B.	R.J.C.	J.E.A.	11/15/88	