


ELEVATION  
REAR ABUTMENT

- Notes:
- Quantity for Item 520—Pneumatically Placed Mortar, made during field survey is for the purpose of establishing the contract unit price for this item. Actual quantities and extent of repair shall be as directed by the Engineer and measured in the field.
  - 1" deep saw cut to be made at surface before concrete is removed.
  - Notation: Sq. Ft. — Square Feet, Typ. — Typical, Exist. — Existing.

Legend

Existing portions to be removed (reinforcing to be salvaged as indicated in plans.)

Existing areas to be repaired per Item 520— Pneumatically Placed Mortar.

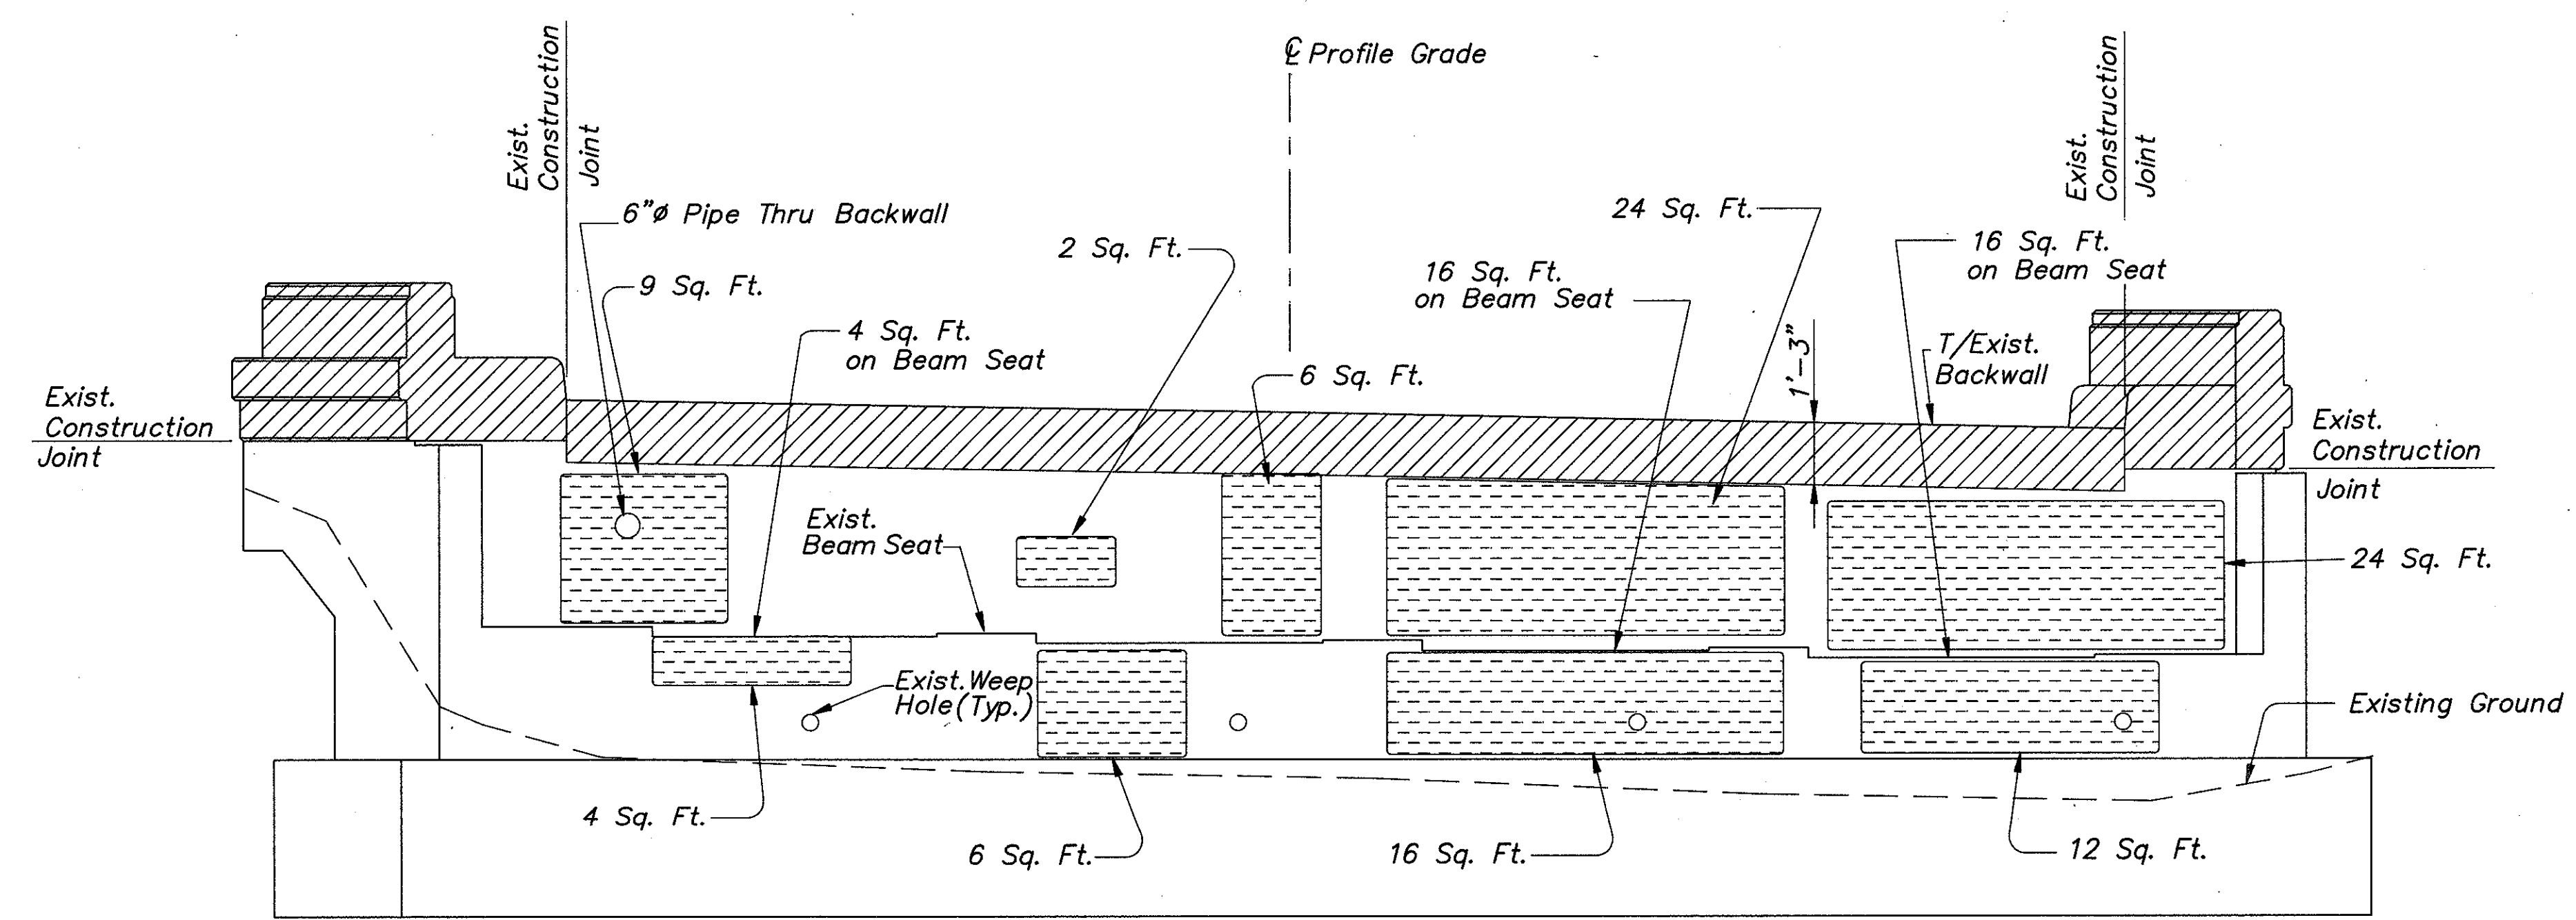

ELEVATION  
FORWARD ABUTMENT

**COLPETZER-THOMAS, INC.**  
AN ENGINEERING GROUP  
WILLOUGHBY • MENTOR • NORTH CANTON • STEUBENVILLE • LORAIN 62/78

**ABUTMENT DEMOLITION  
AND REPAIR**  
BRIDGE NO. LAK-2-1029  
S.R. 2 UNDER MUNSON ROAD  
LAKE COUNTY

DESIGNED	DRAWN	TRACED	CHECKED	REVIEWED	DATE	REVISED
B.J.A.	R.L.B.	R.L.B.	R.J.C.	J.E.A.	11/15/88	